

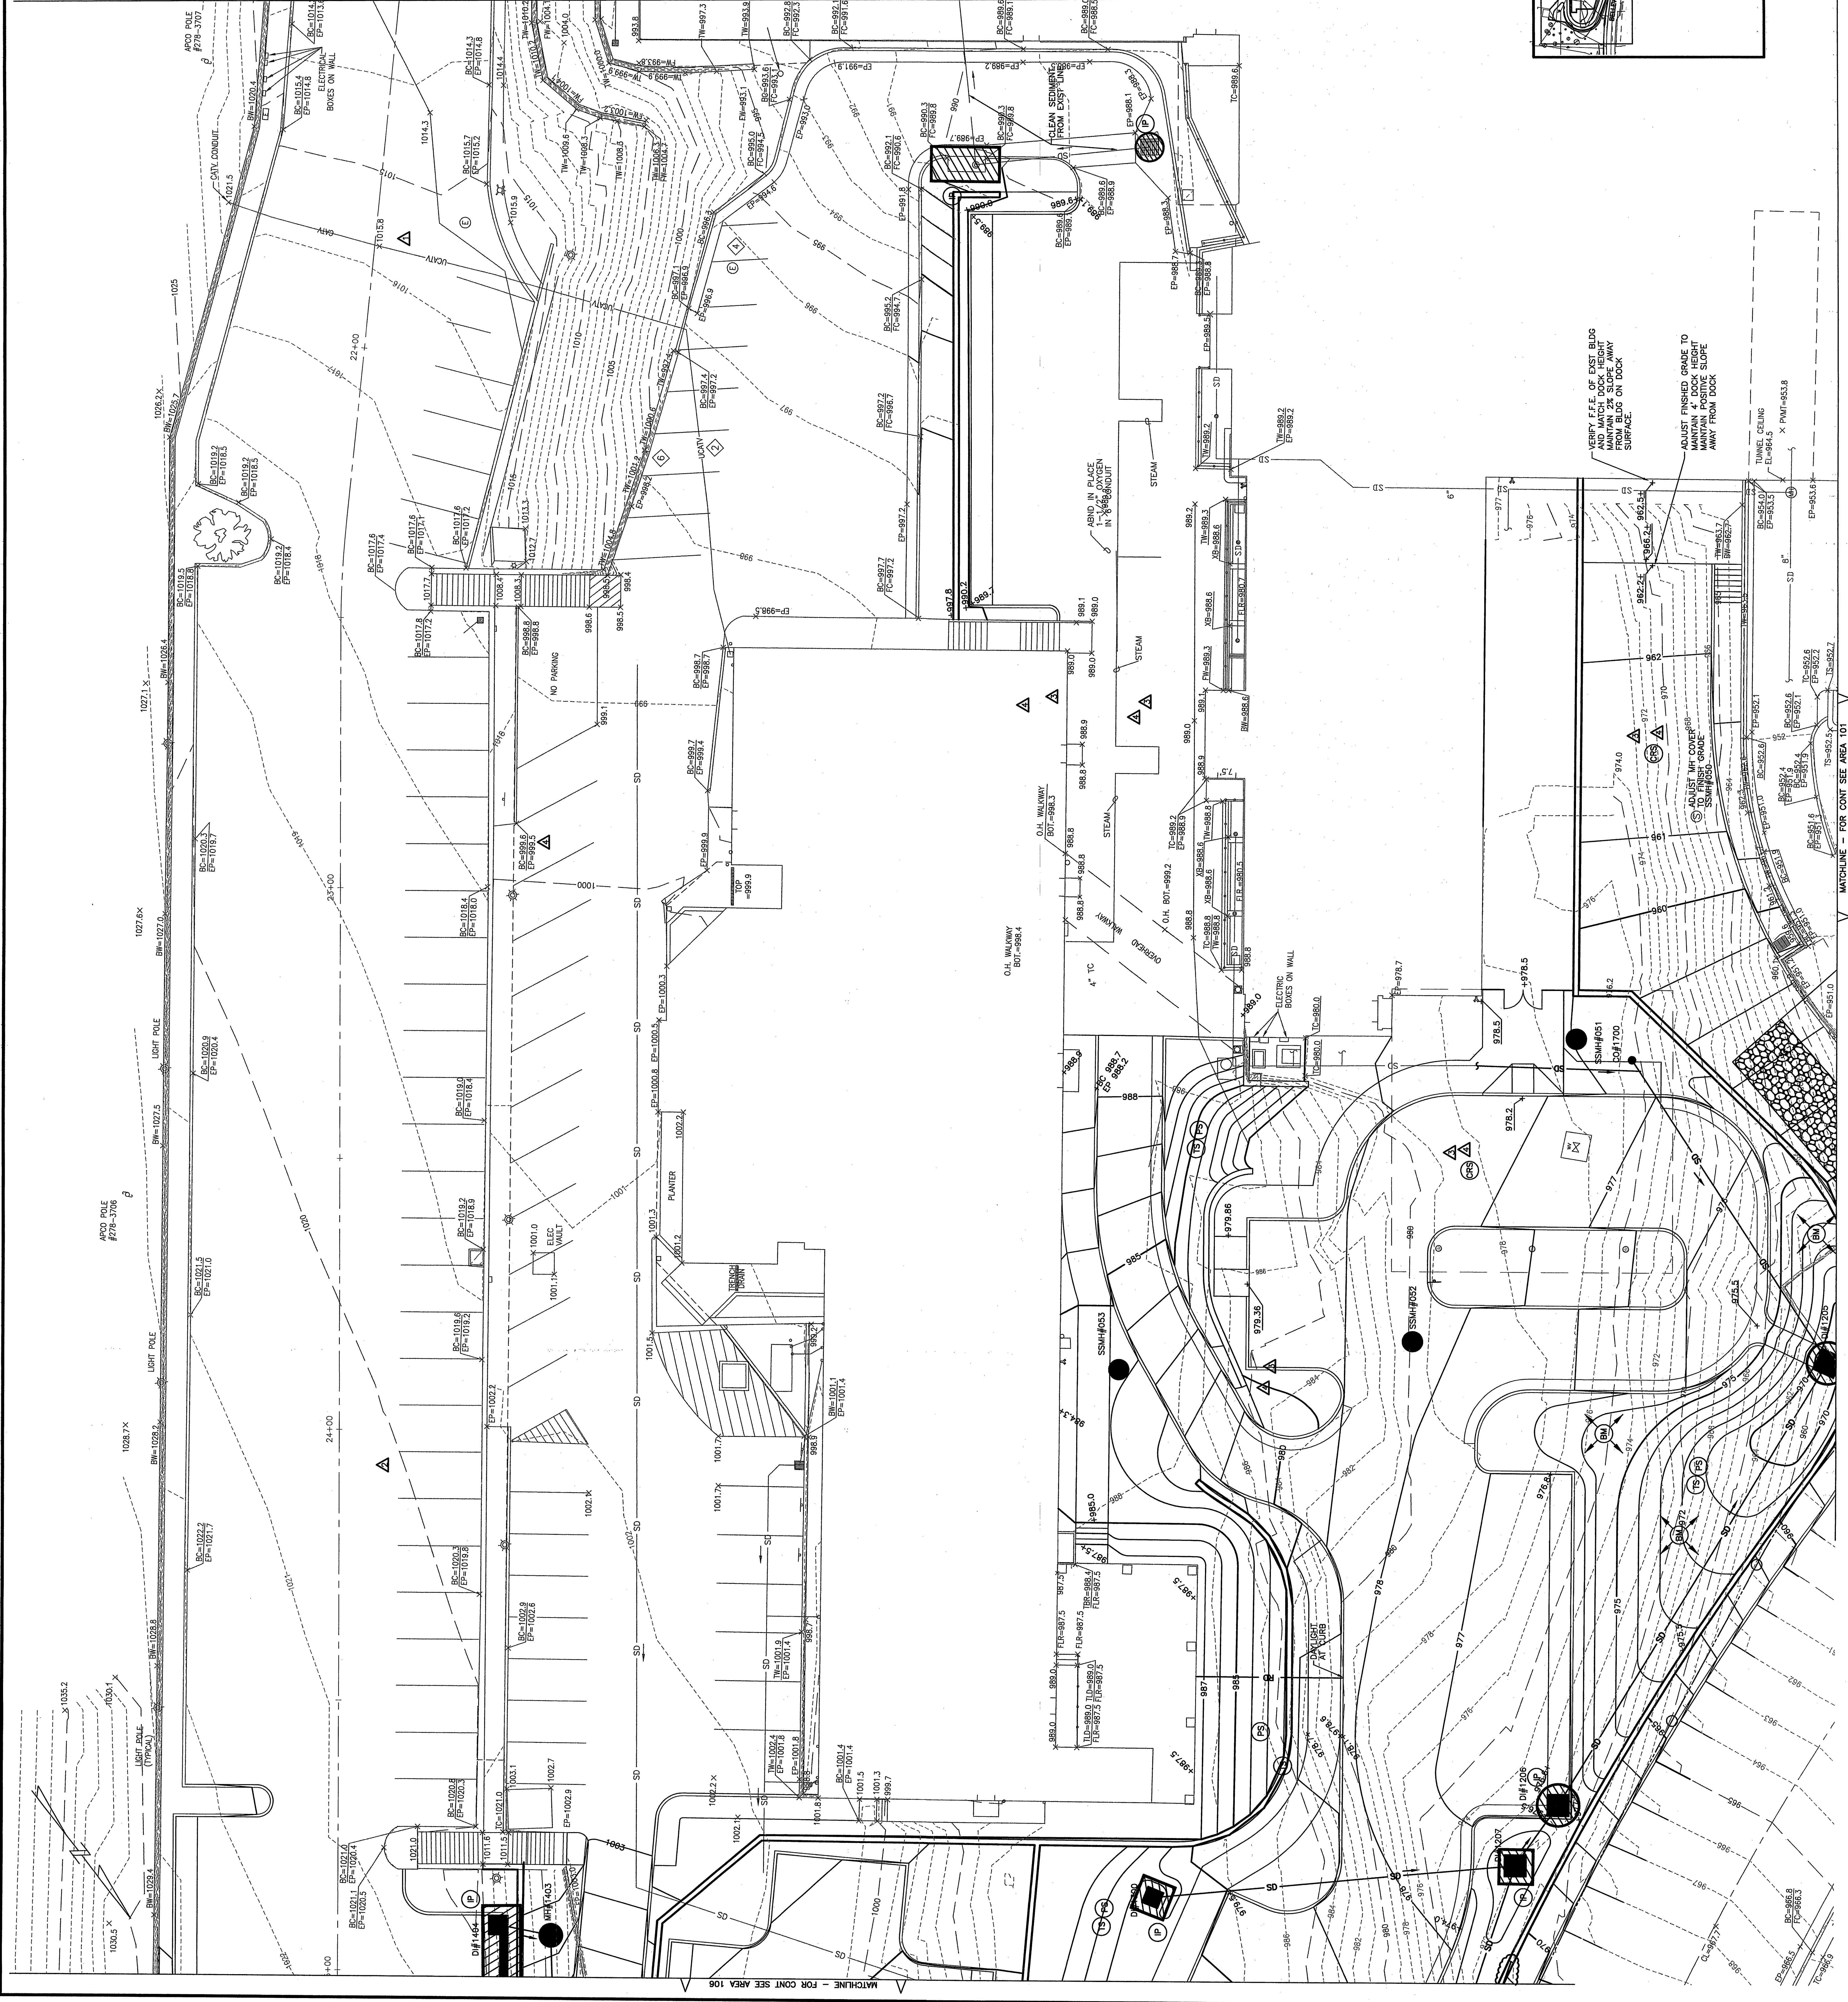


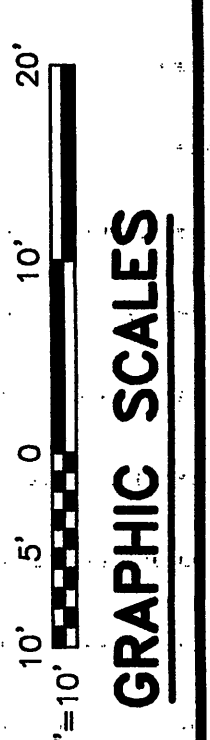

THE MAJORITY OF THIS SHEET HAS BEEN REVISIONED FOR THE PROJECT REVISION 2 SUBMITTAL DATED JUNE 24, 2004.

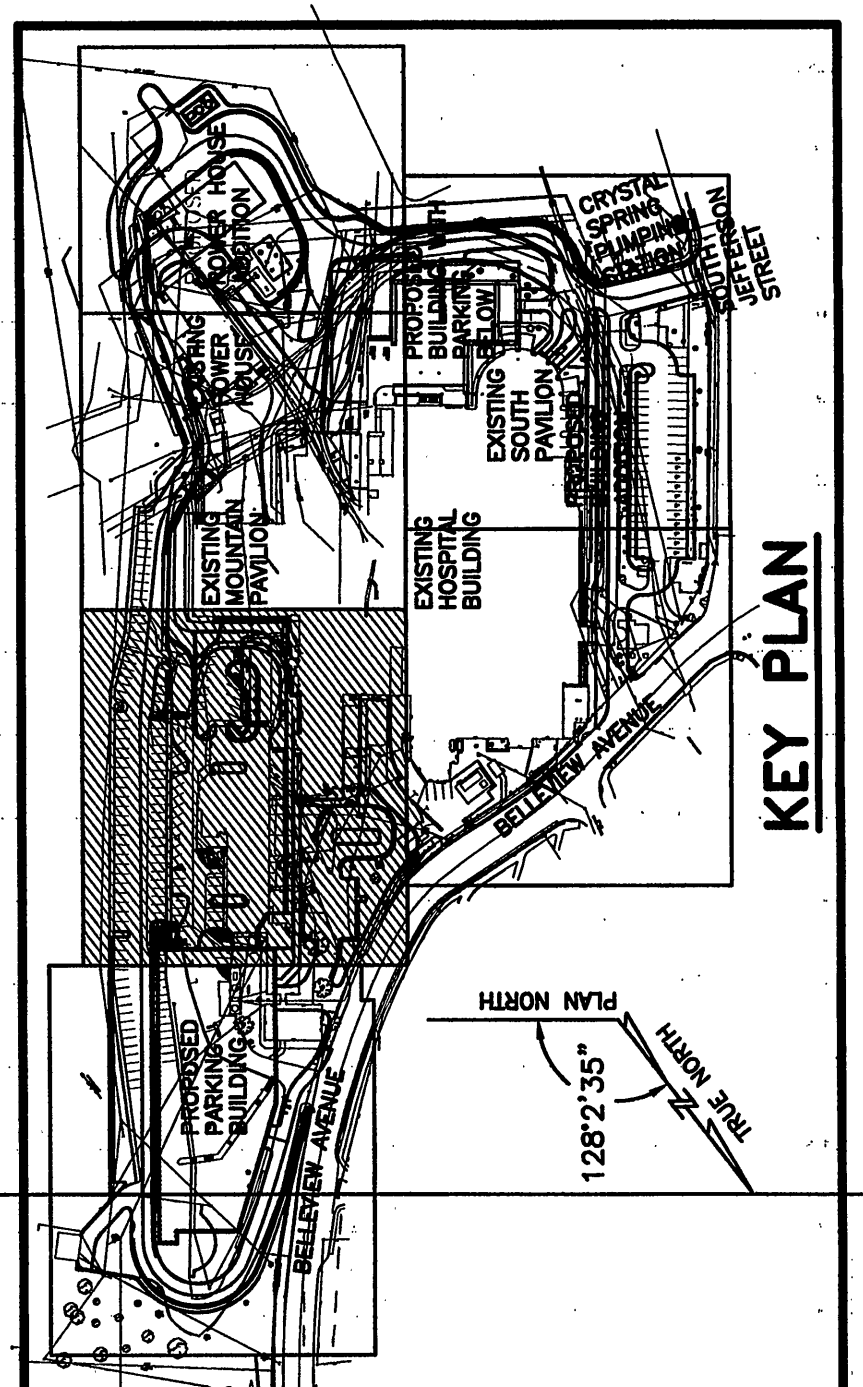

CC105

EROSION CONTROL PLAN


CIVIL

REV	DATE	DESCRIPTION
1	10/11/04	CITY COMMENTS 7/28/04
2	10/11/04	VALUE ENGINEERING
3	12/03/04	PHASE II APPROVAL SUBMITTAL
4	2/14/05	CITY APPROVED - INCLUDES SIGN - S#15
5	04/29/05	OWNER REVISIONS
6	06/24/05	OWNER REVISIONS
7	07/25/05	3/1/05 REVISED PHASE II SITE

HSM
 ARCHITECTS ENGINEERS PLANNERS
 HAYES SEAY MATTERN & MATTERN, INC.
 1315 FRANKLIN ROAD
 ROANOKE, VA 24060
 WWW.HSMVA.COM

CARLION
 CMC CONSOLIDATION
 ROANOKE MEMORIAL HOSPITAL
 Health System
 ROANOKE, VIRGINIA

HELLMUTH, OBATA + KASSABAUM, INC.
 ARCHITECTS ENGINEERS PLANNERS INTERIORS GRAPHICS CONSULTING
 25 LOUIS, MISSOURI 63102 USA

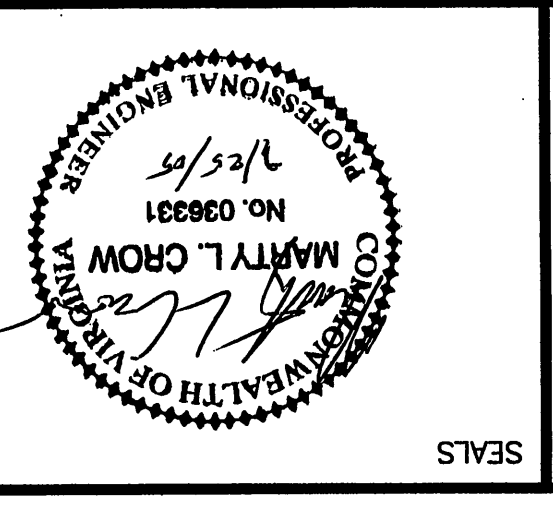

NOTES THIS SHEET:

1. THE CONTRACTOR SHALL HAVE A PRECONSTRUCTION CONFERENCE WITH THE DEVELOPER, ARCHITECT, AND ENGINEER PRIOR TO THE PRECONSTRUCTION MEETING. THE CONTRACTOR WILL SUPPLY THE CITY OF ROANOKE FOR THE PRECONSTRUCTION MEETING. 
3. ALL EXISTING STORM DRAIN INLETS THAT REMAIN ACTIVE UNTIL NEW INLETS ARE INSTALLED SHALL BE PROTECTED WITH A DAILY BASE INLET PROTECTION PRIOR TO ANY LAND DISTURBING ACTIVITY.