



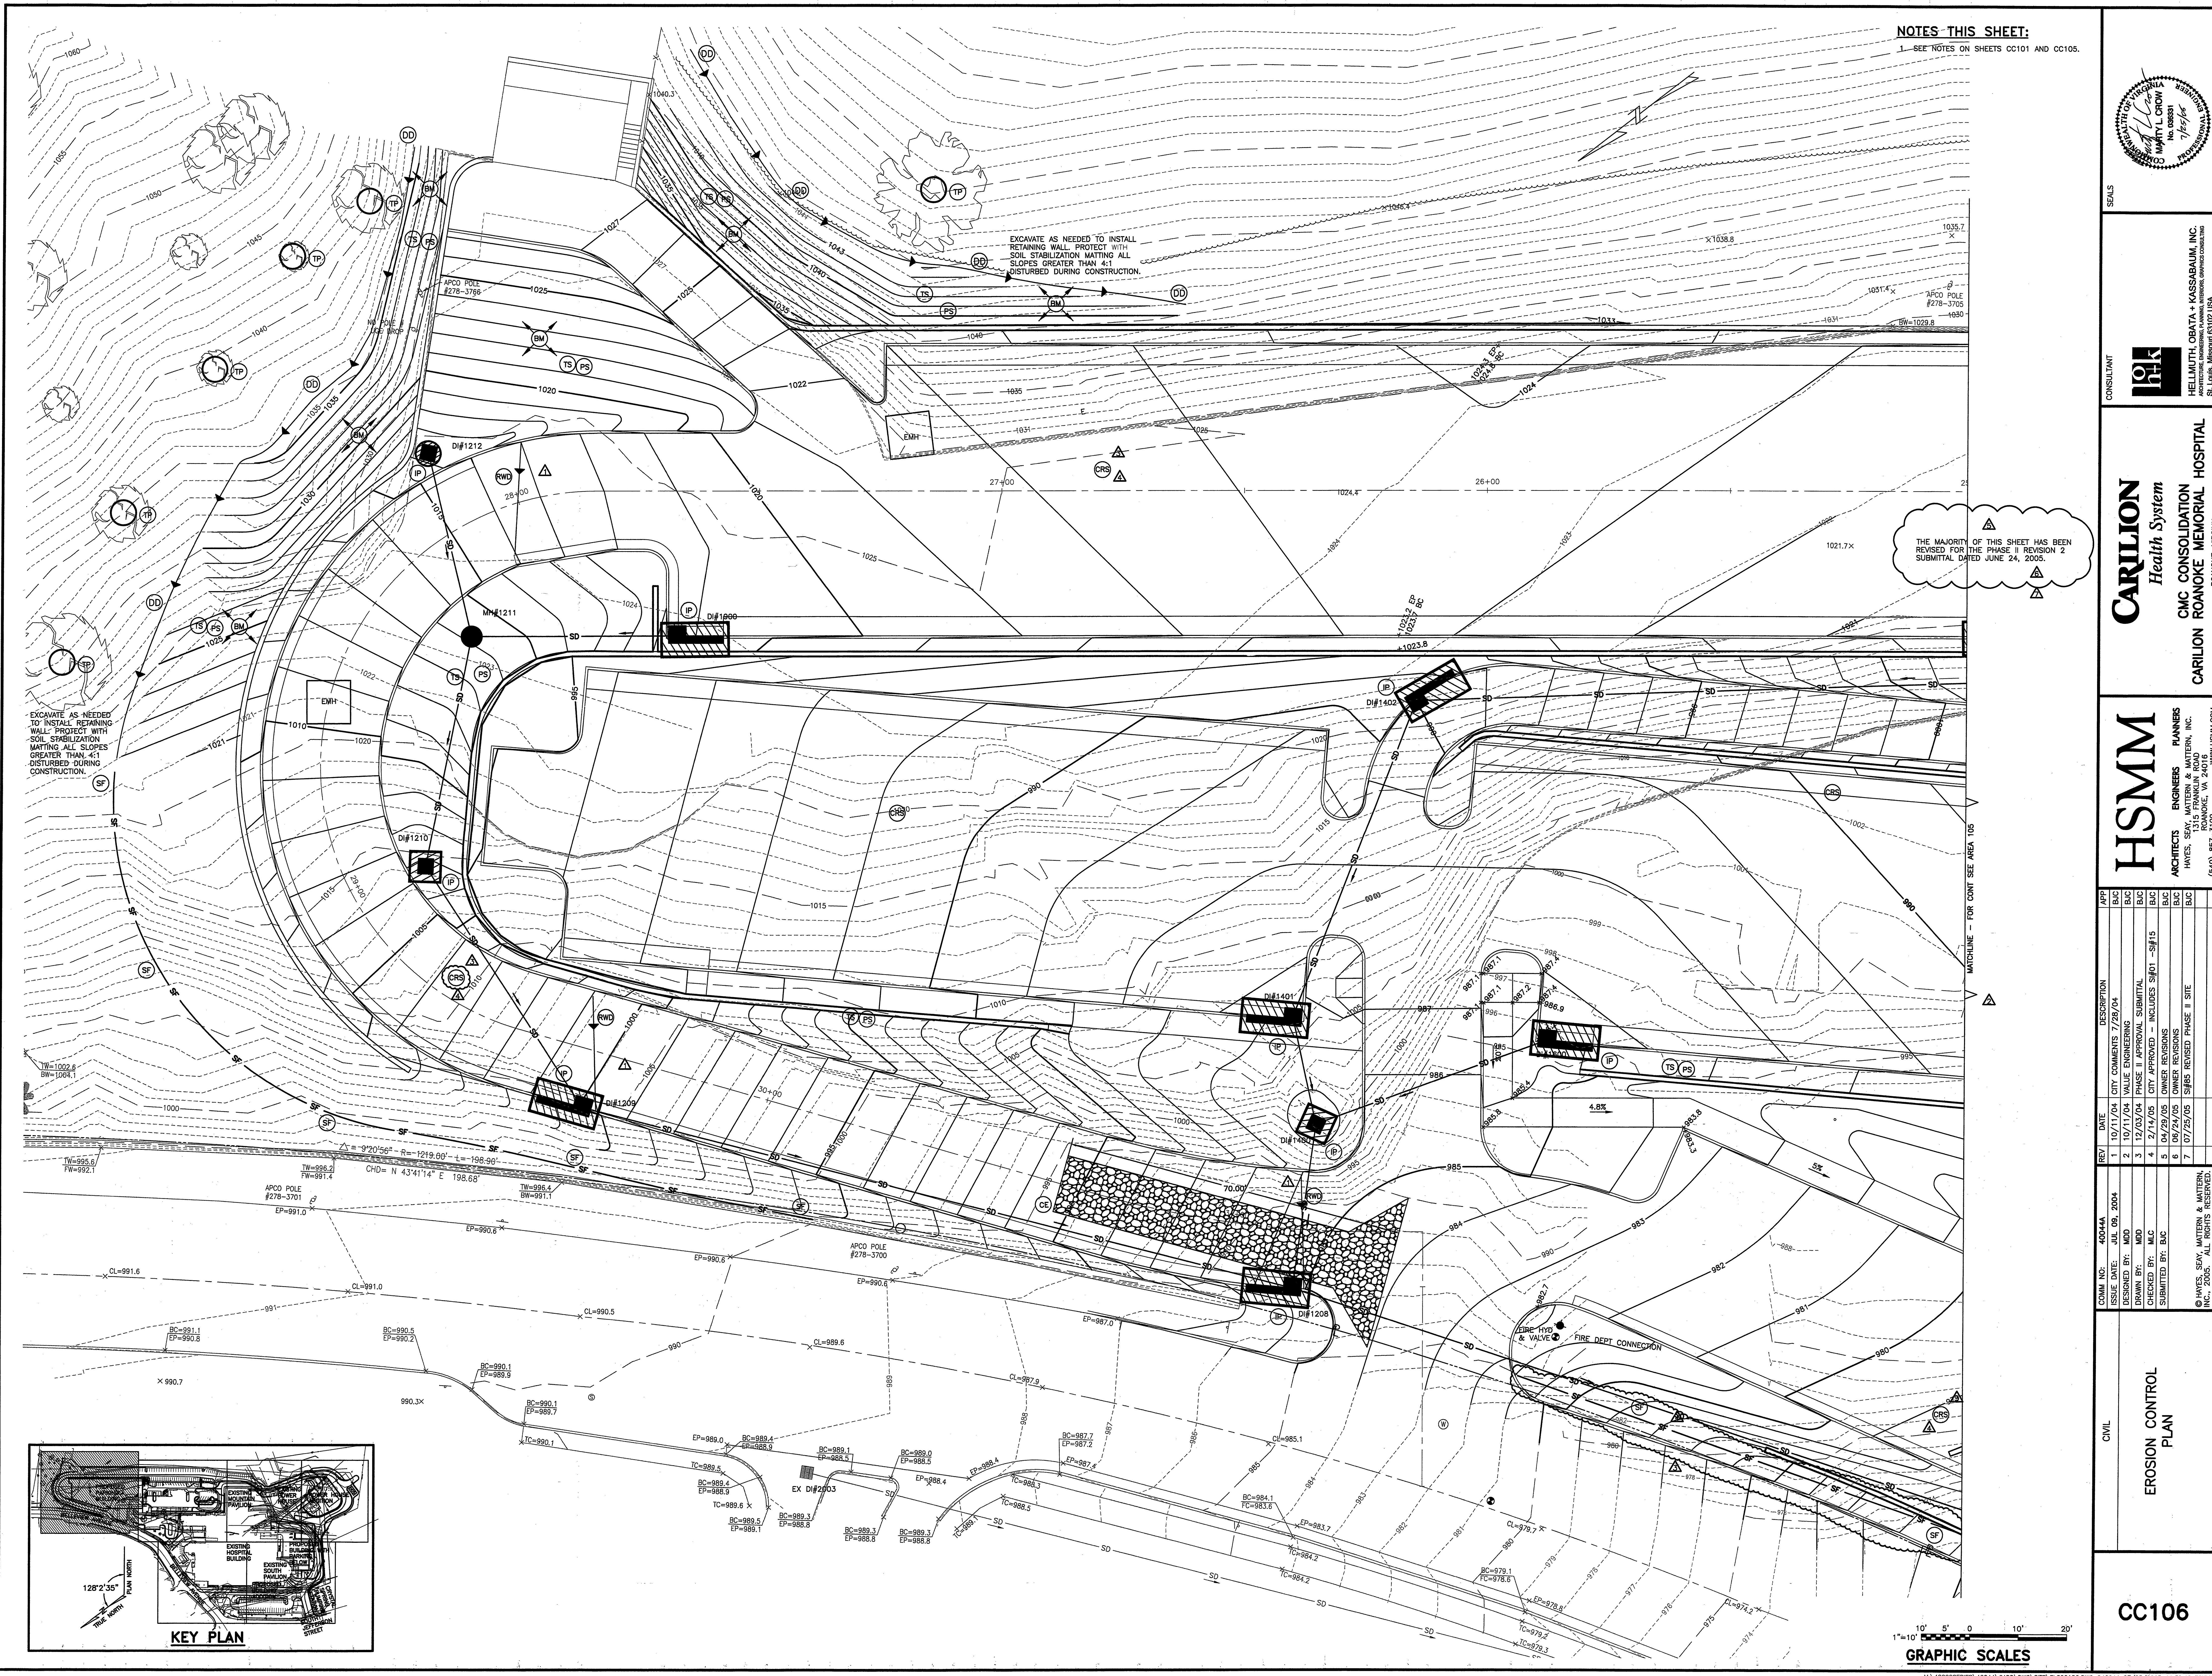

NOTES - THIS SHEET:
1. SEE NOTES ON SHEETS CC101 AND CC105.

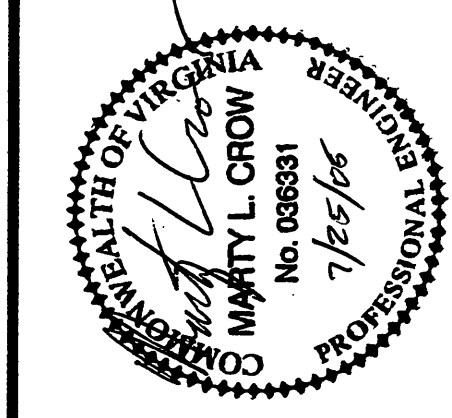

CONSULTANT
h+k
HELMUTH, OBATA, KASSABAUM, INC.
ARCHITECTS AND ENGINEERS
ST. LOUIS, MISSOURI 63102 USA

CARLION
Health System
CMC CONSOLIDATION HOSPITAL
CARLION ROANOKE MEMORIAL HOSPITAL
ROANOKE, VIRGINIA

HSM
ENGINEERS PLANNERS
HAYES, SEAY, MATERN & MATERN, INC.
1315 FRANKLIN ROAD
ROANOKE, VA 24060
(540) 857-3100
WWW.HSMVA.COM

REV	DATE	DESCRIPTION
1	10/10/04	CITY COMMENTS 7/28/04
2	10/11/04	VALVE CHANGES
3	12/03/04	PHASE II APPROVAL SUBMITTAL
4	2/14/05	CITY APPROVED INCLUDES S#15
5	04/29/05	OWNER REVISIONS
6	06/24/05	OWNER REVISIONS
7	07/25/05	S#455 REVISED PHASE II SITE

CIVIL
EROSION CONTROL PLAN
CC106