



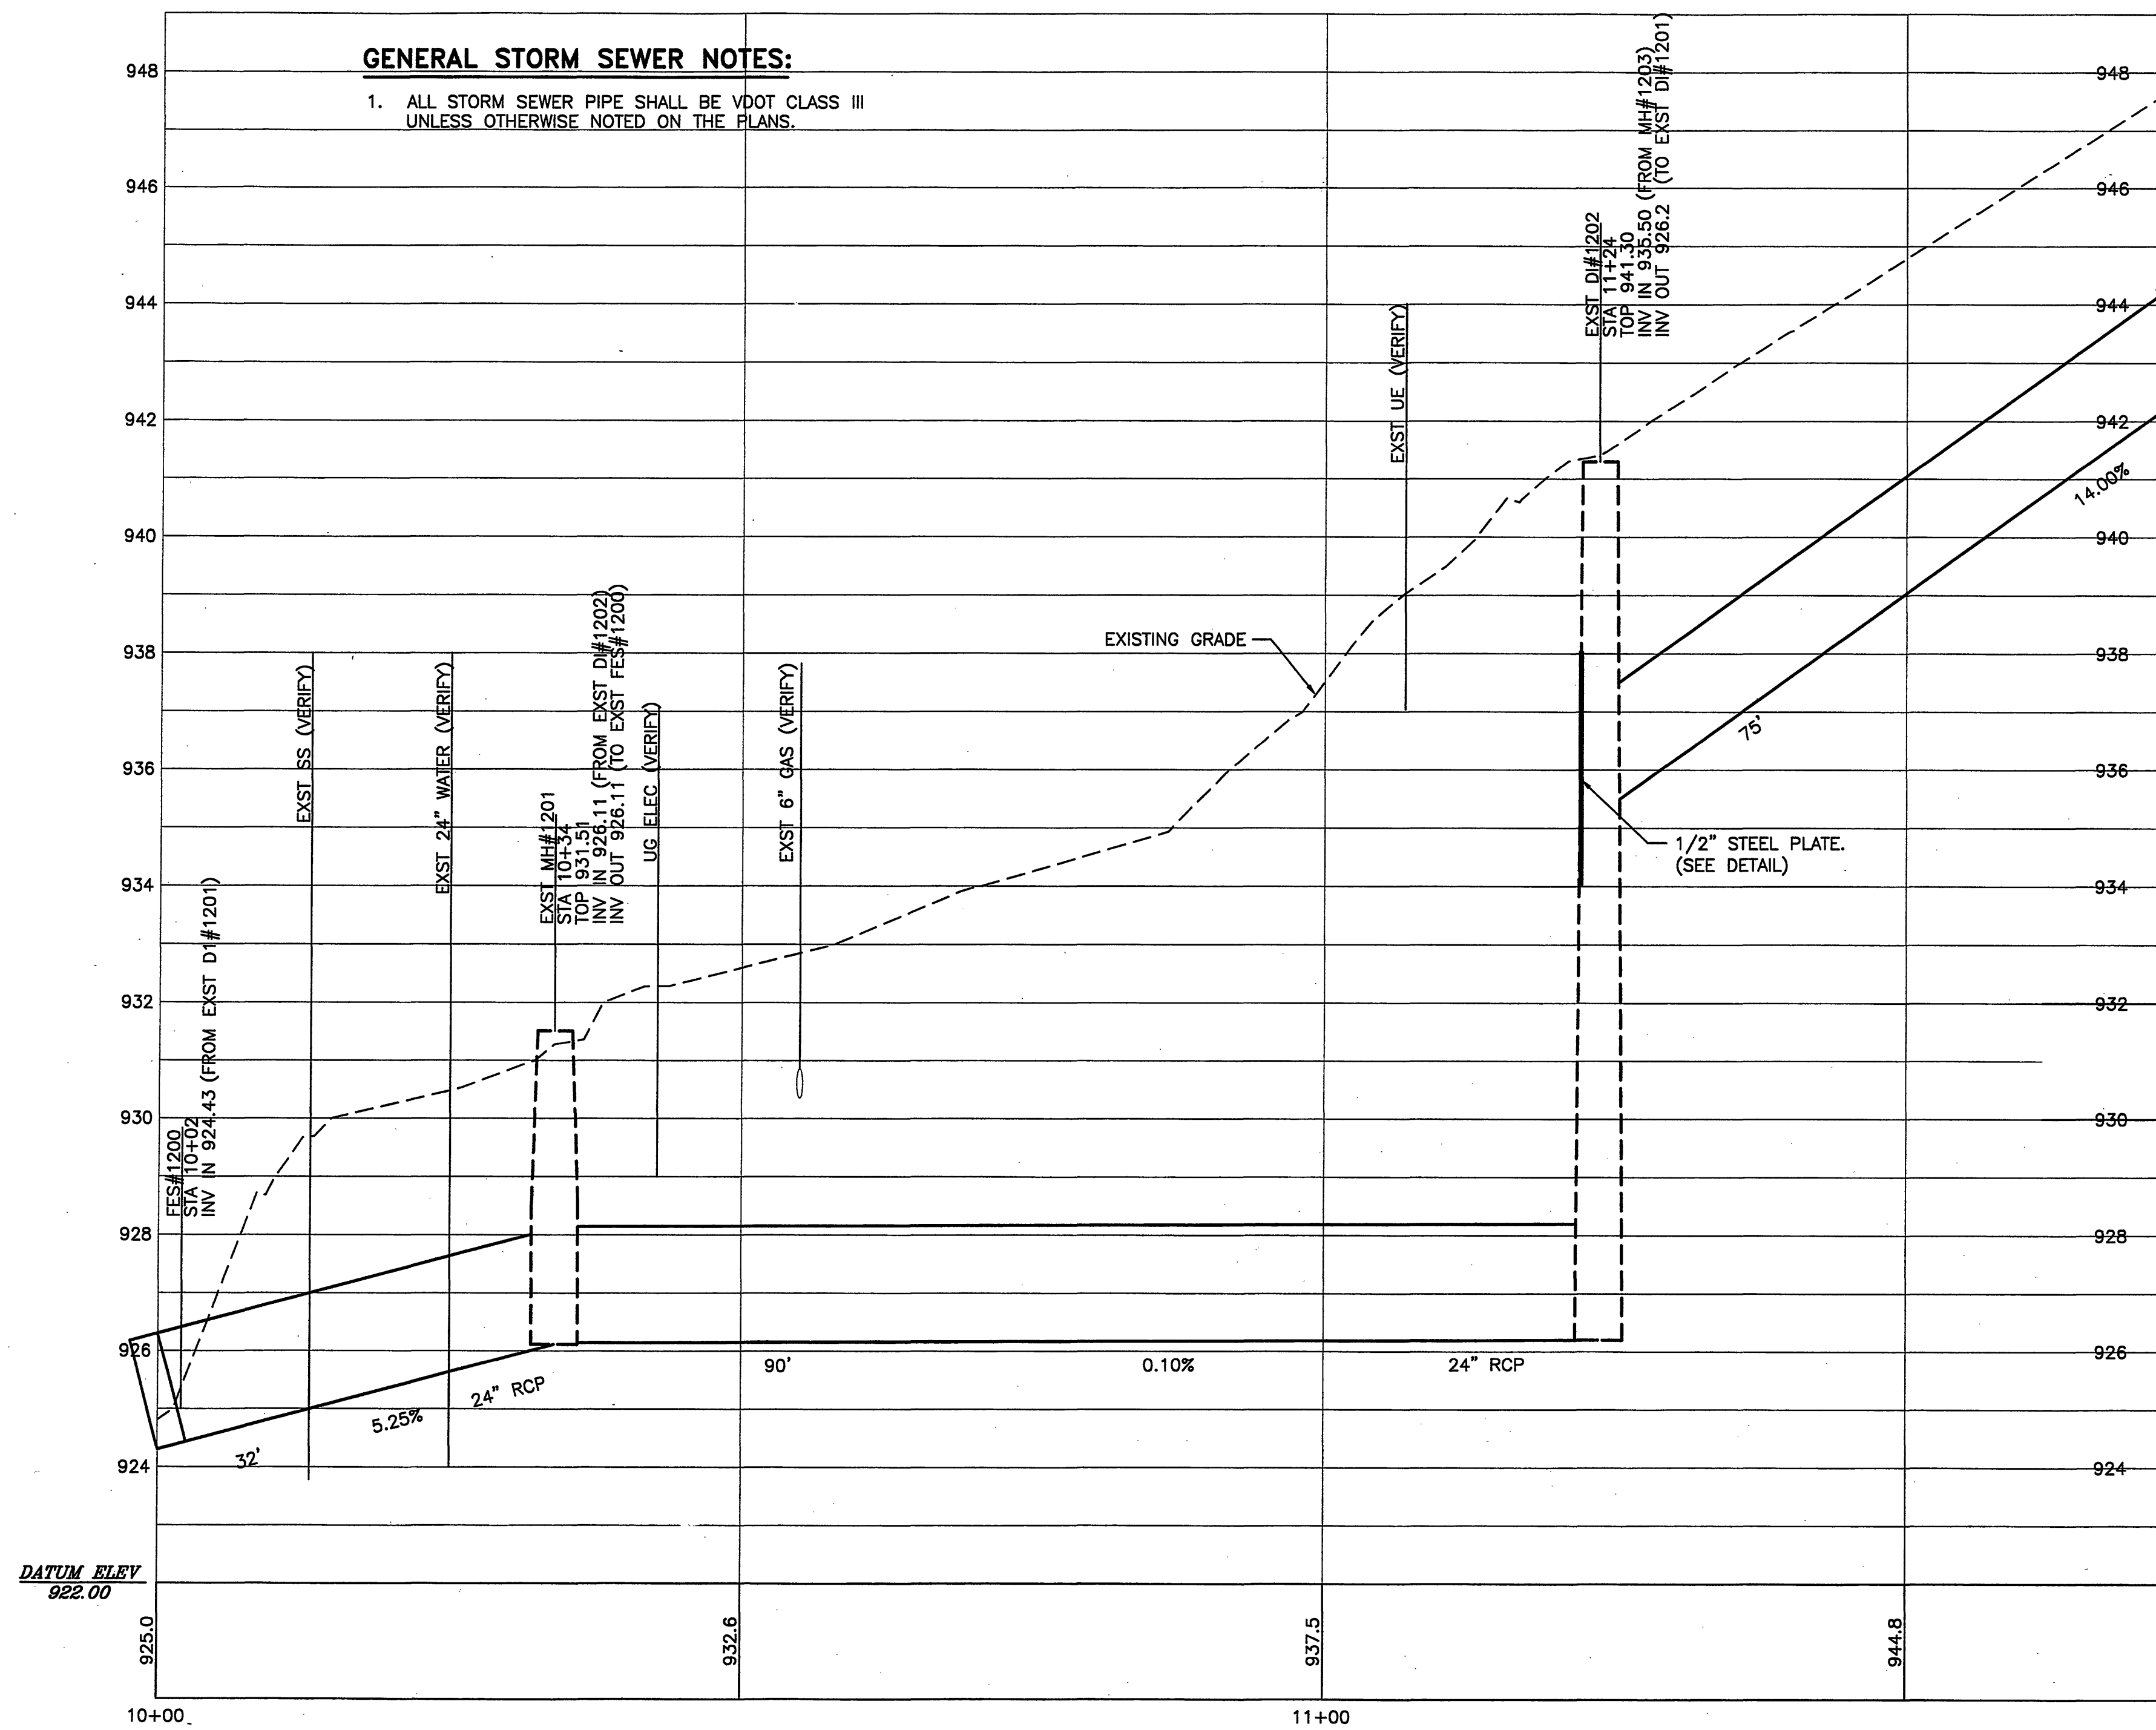


STORM DRAIN FES#1200 TO DI#1212 PROFILE

SCALE HORIZ. 1"=10'
VERT. 1"=2'

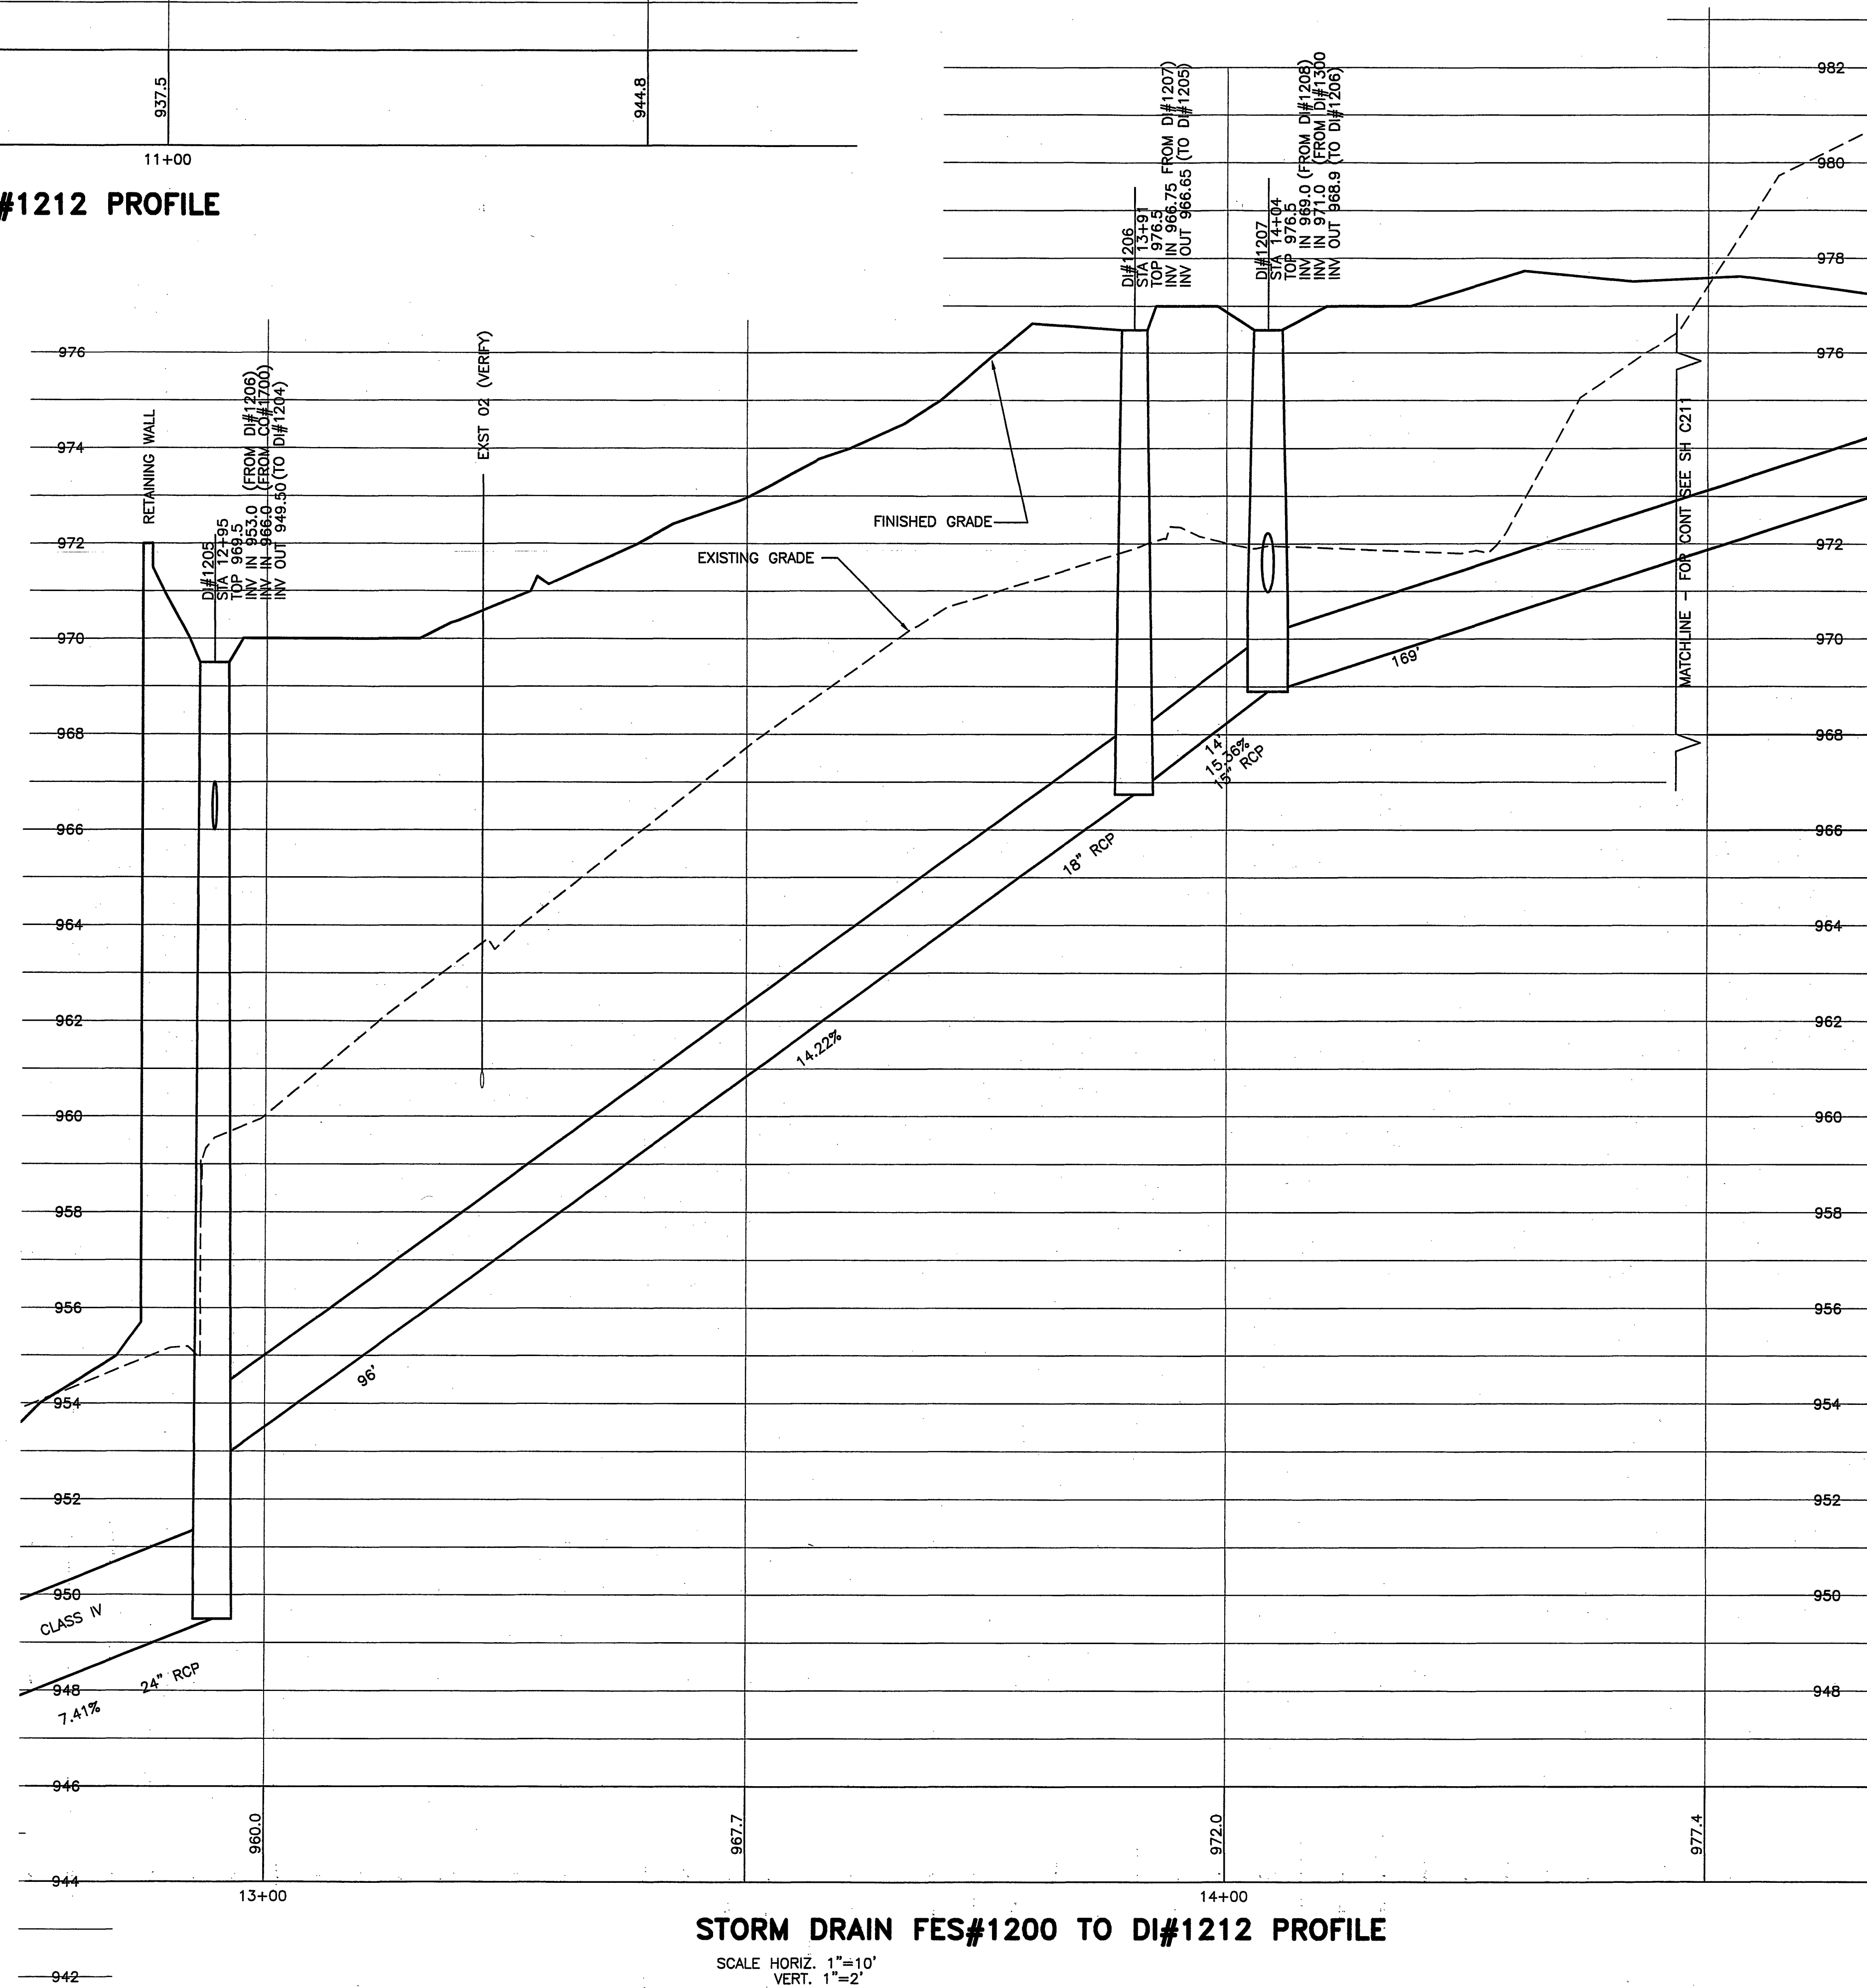

STORM DRAIN FES#1200 TO DI#1212 PROFILE



SCALE HORIZ. 1"=10'
VERT. 1"=2'

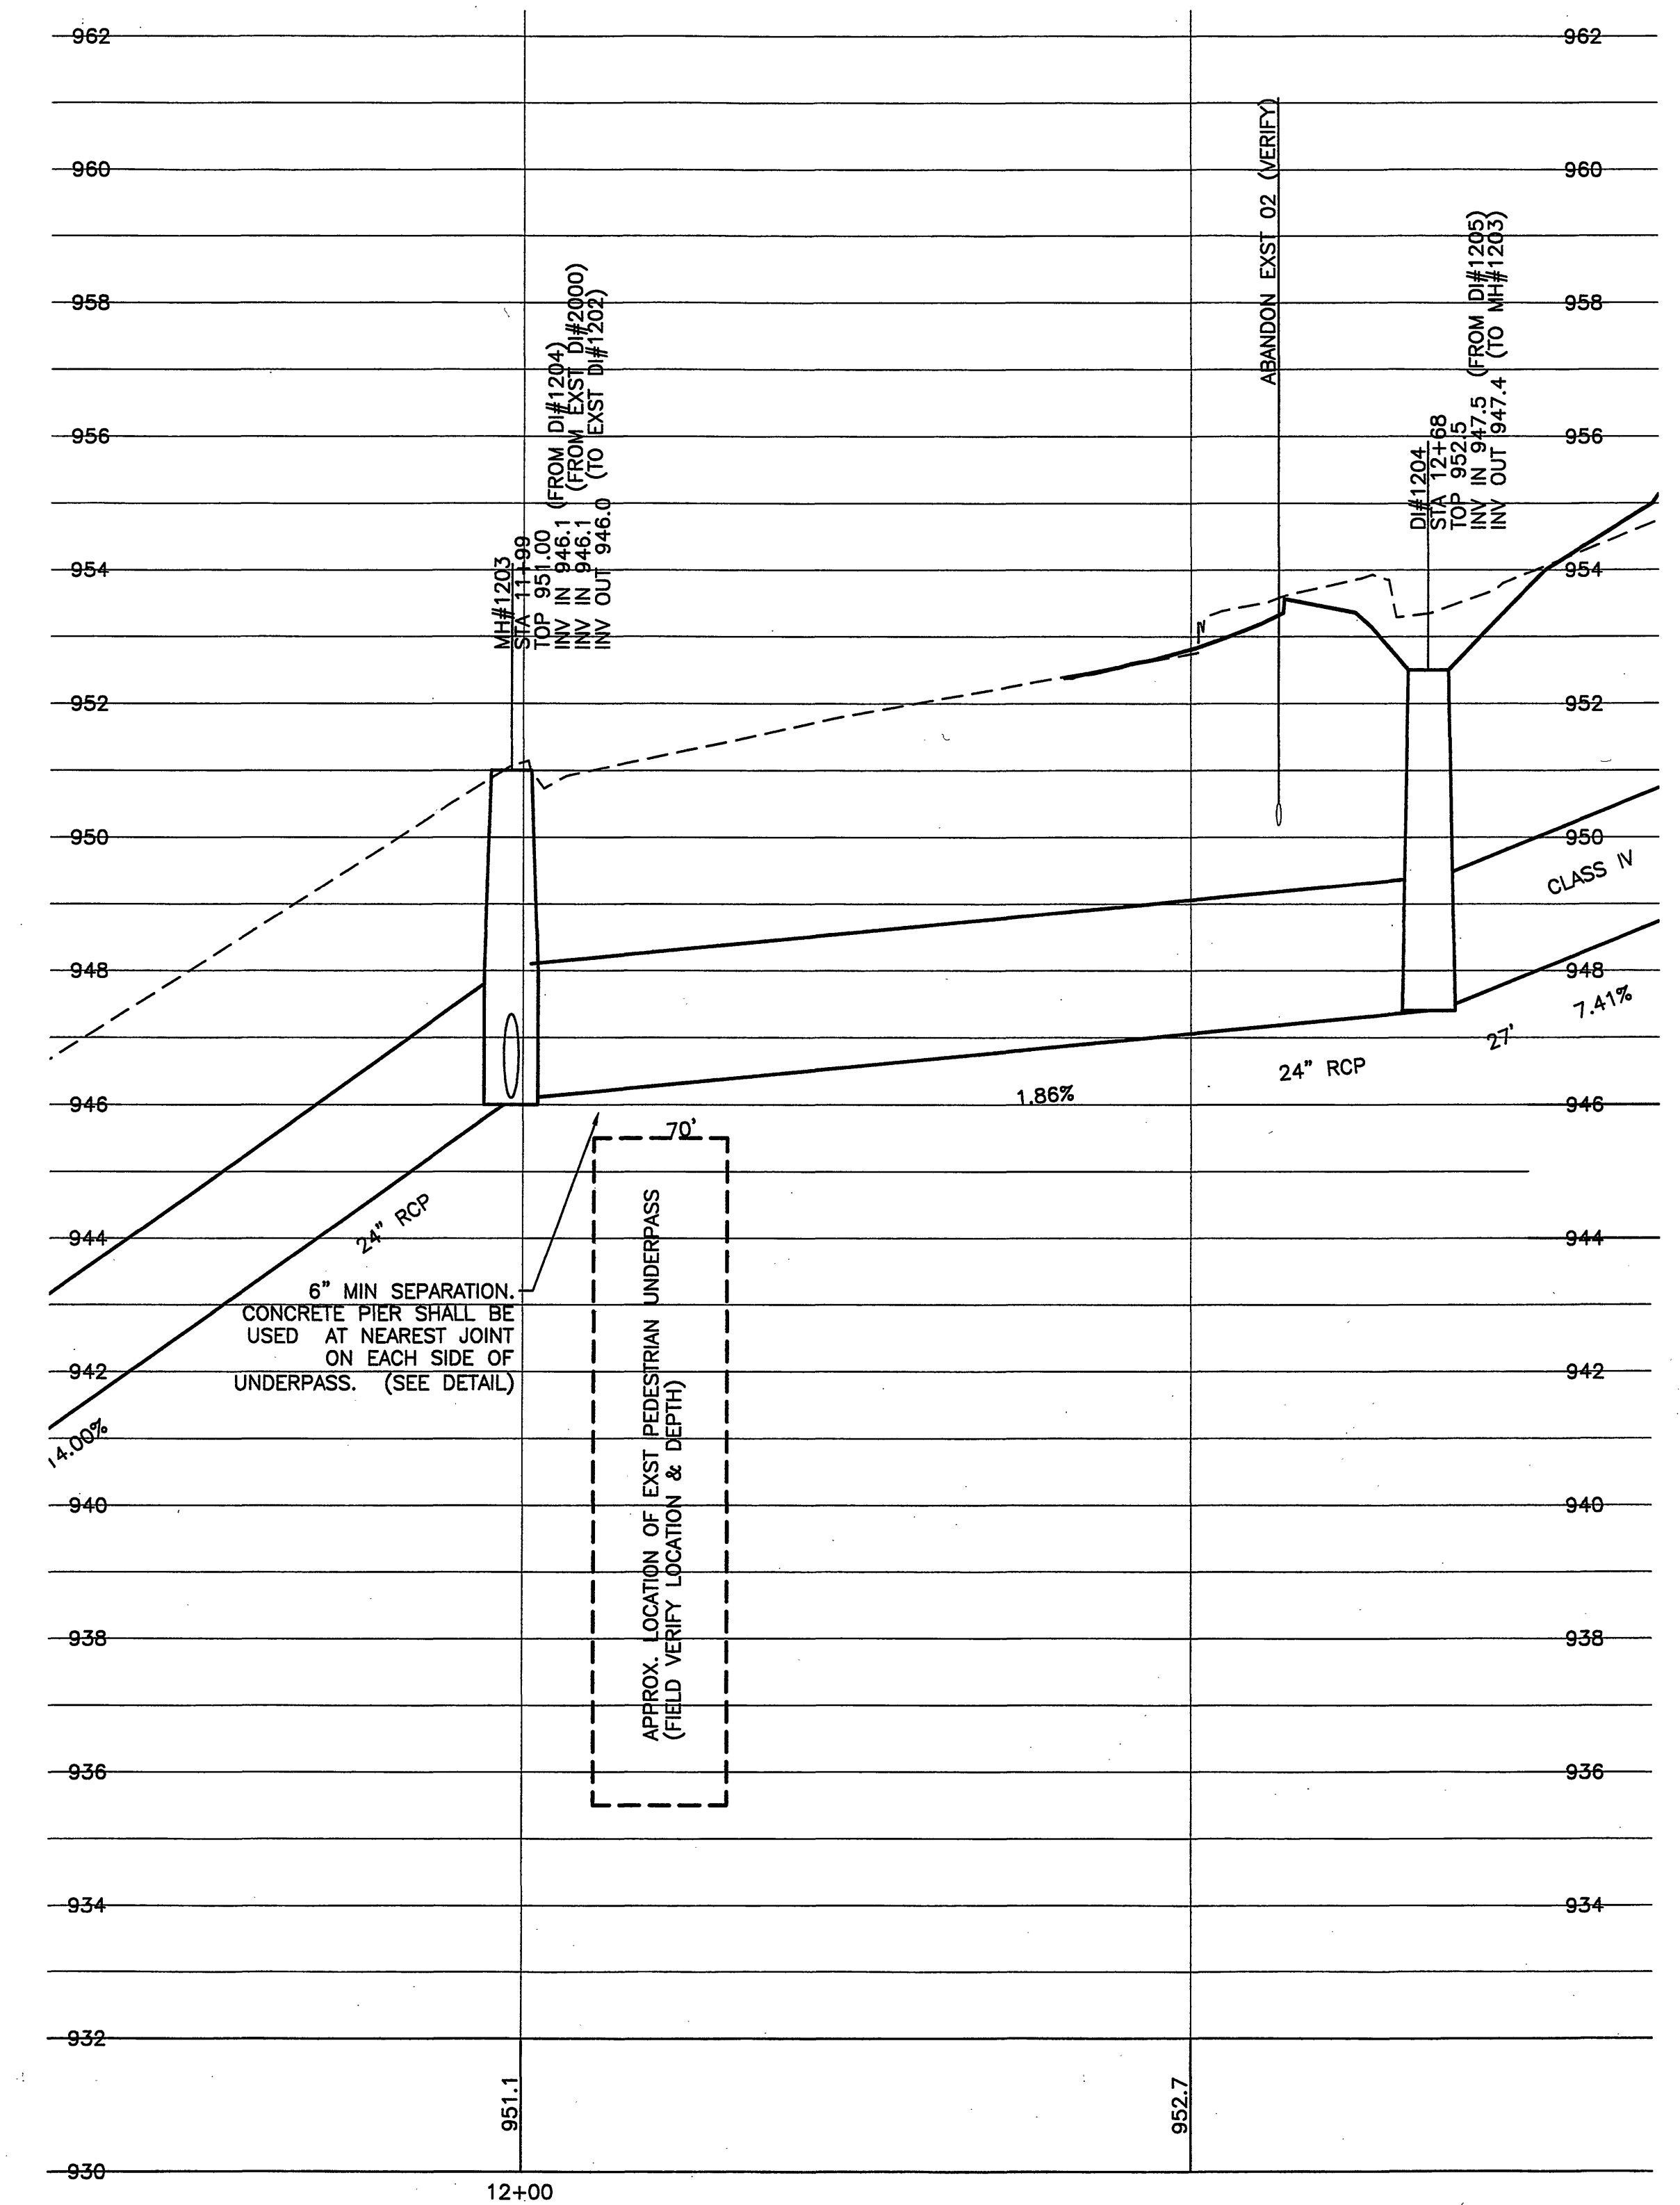

STORM DRAIN FES#1200 TO DI#1212 PROFILE

SCALE HORIZ. 1"=10'
VERT. 1"=2'

THE MAJORITY OF THIS SHEET HAS BEEN
REVISED FOR THE PHASE II REVISION 2
SUBMITTAL DATED JUNE 24, 2005.

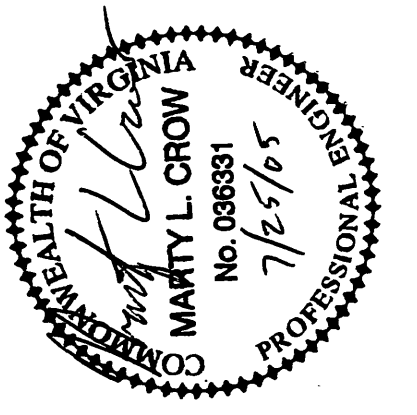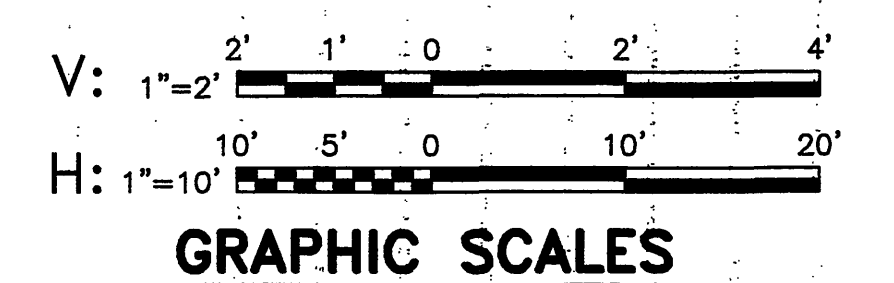

CONSULTANT
hsk
HELMUTH, OBATA + KASSABAUM, INC.
10000 Lee Road, Suite 200
St. Louis, Missouri 63122 USA

CARILION
Health System
CMC CONSOLIDATION
CARILION ROANOKE MEMORIAL HOSPITAL
ROANOKE, VIRGINIA

HSM
ARCHITECTS
ENGINEERS
HAYES, SEAY, MATERN & MATERN, INC.
ROANOKE, VA 24018
WWW.HSMVA.COM
(540) 857-3100

REV	DATE	DESCRIPTION	APP
1	08/30/04	FOUNDATION SUBMITTAL	B/C
2	10/11/04	VALUE ENGINEERING	B/C
3	12/03/04	PHASE II APPROVAL SUBMITTAL	B/C
4	2/14/05	CITY APPROVED - INCLUDES SJ#1 - SJ#5	B/C
5	04/29/05	OWNER REVISIONS	B/C
6	06/24/05	OWNER REVISIONS	B/C
7	07/25/05	SJ#65 REVISED PHASE II SITE	B/C

CSMA NO: 400444
ISSUE DATE: JUL 09, 2004
DESIGNED BY: MLC
DRAWN BY: MLC
CHECKED BY: MOD
SUBMITTED BY: BAC

© HAYES, SEAY, MATERN & MATERN, INC., 2005. ALL RIGHTS RESERVED.

STORM DRAINAGE PROFILES

C210