
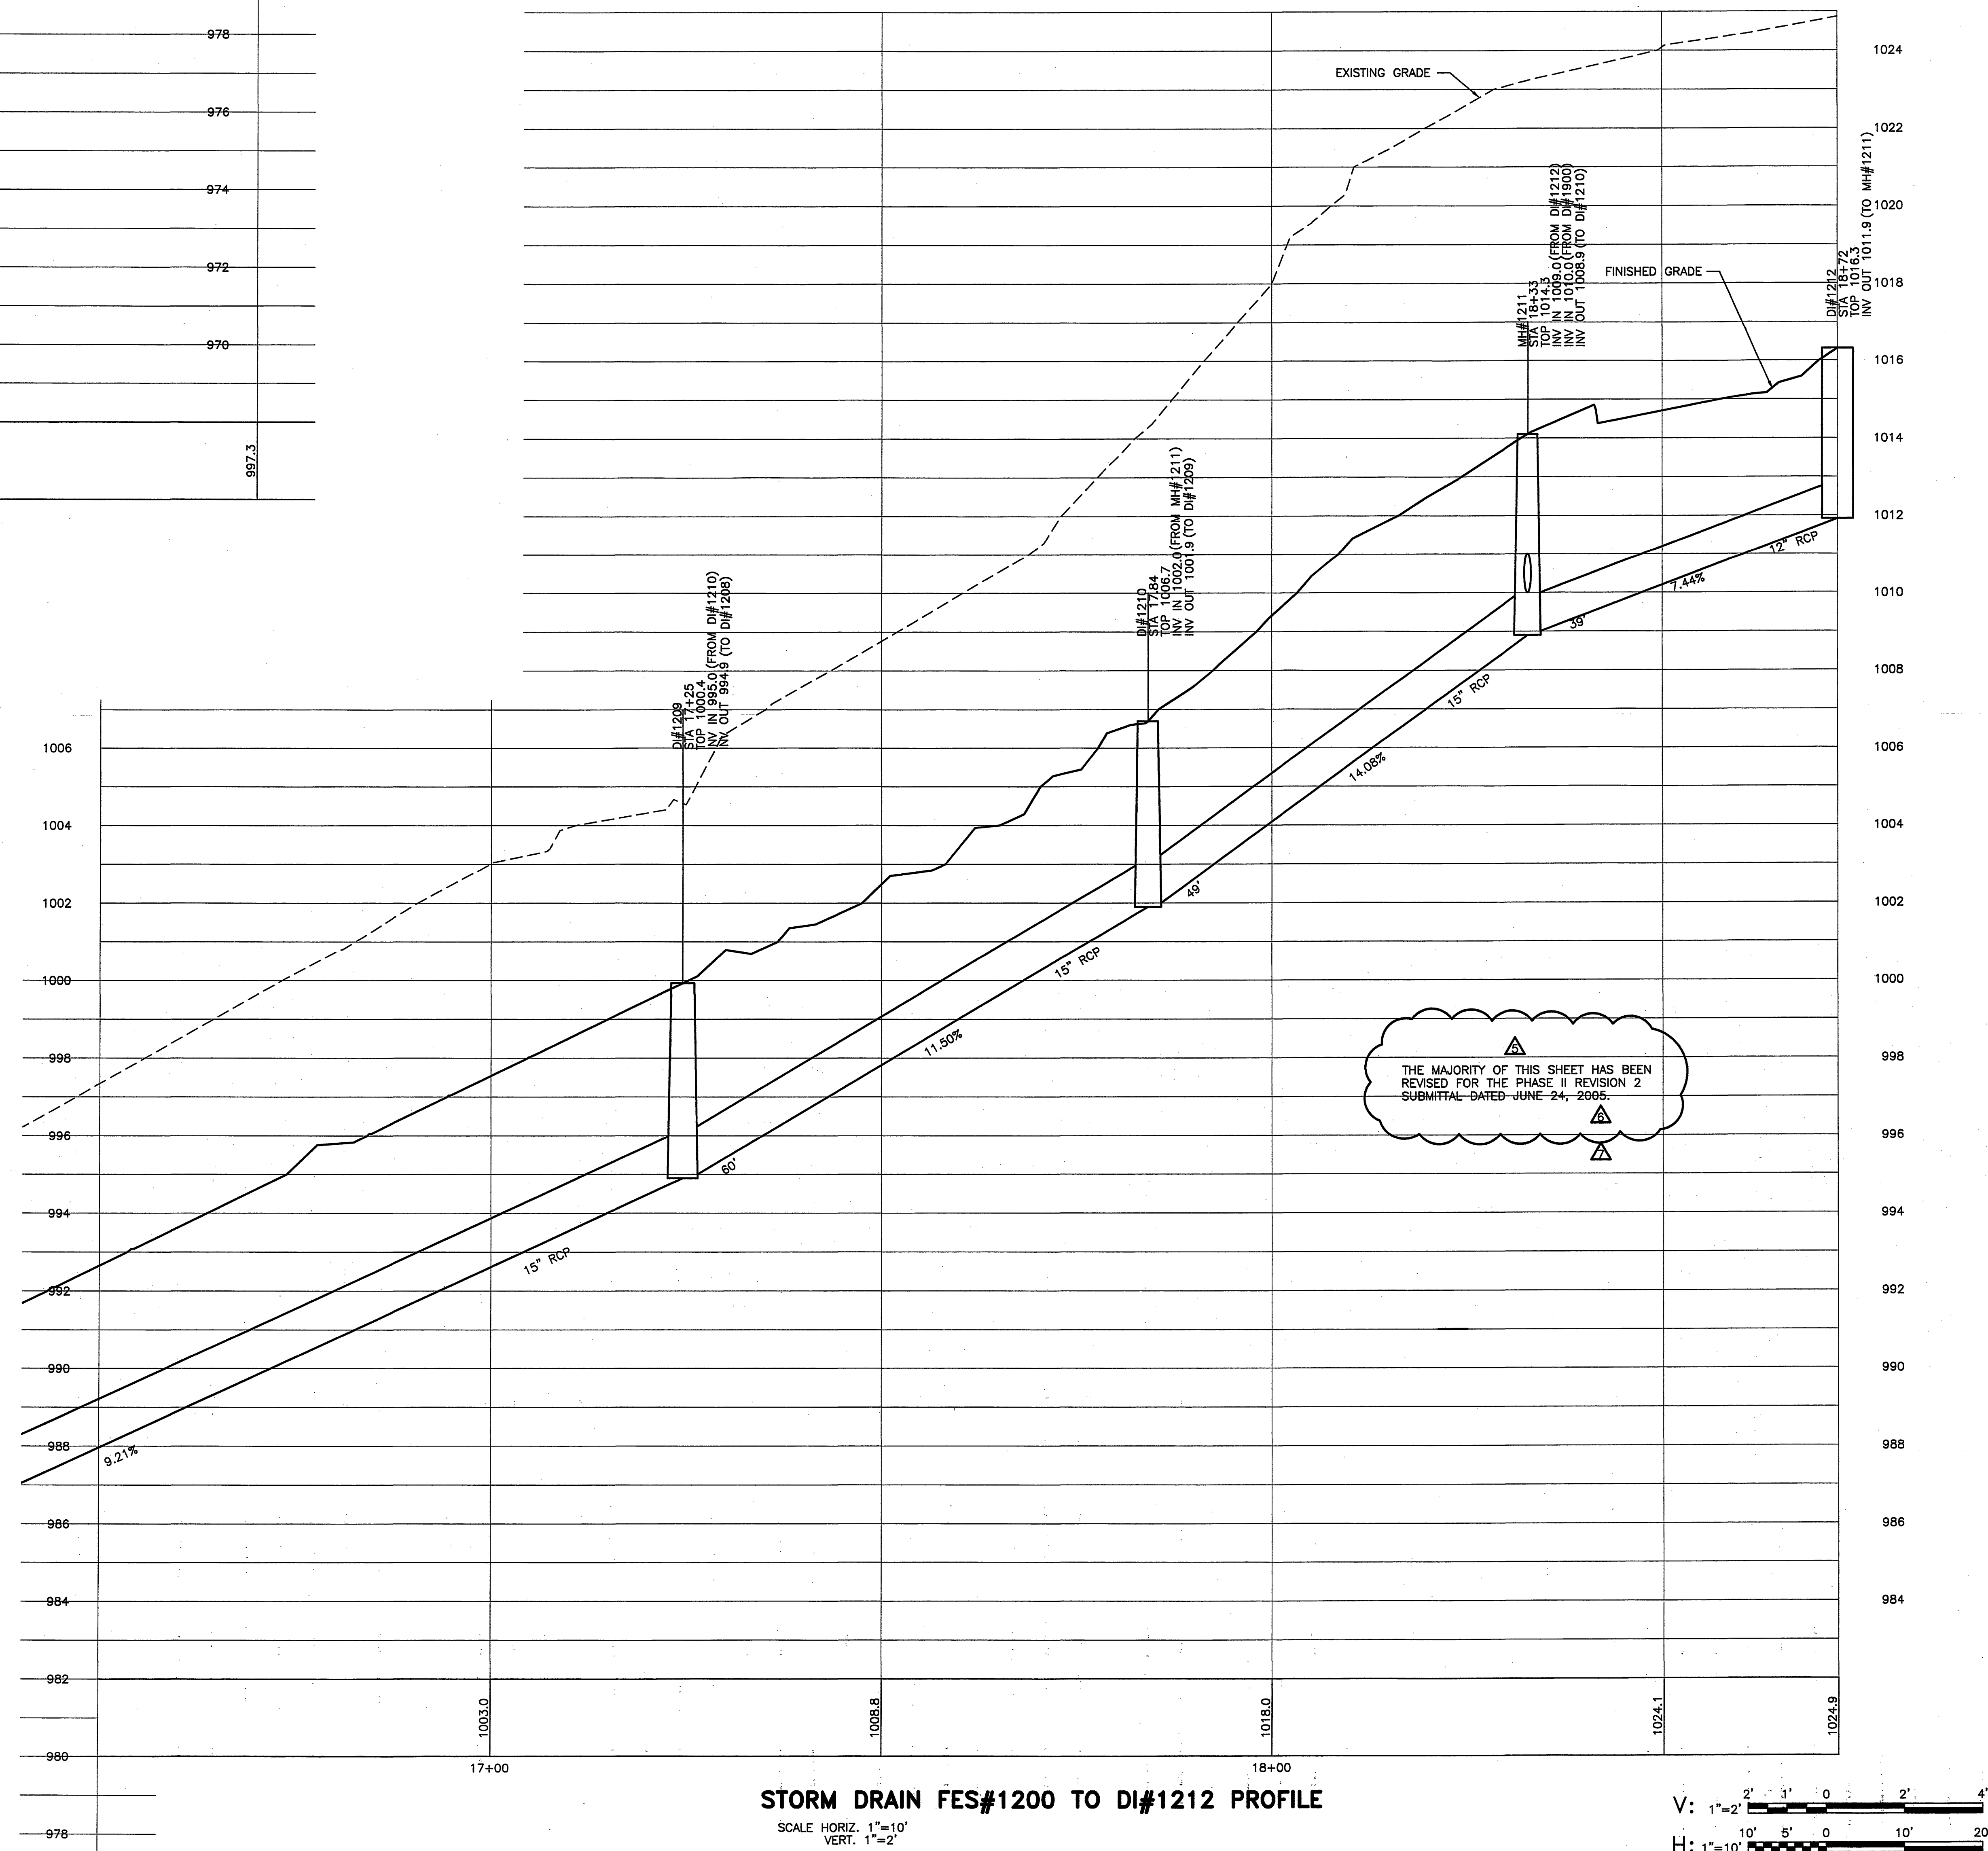


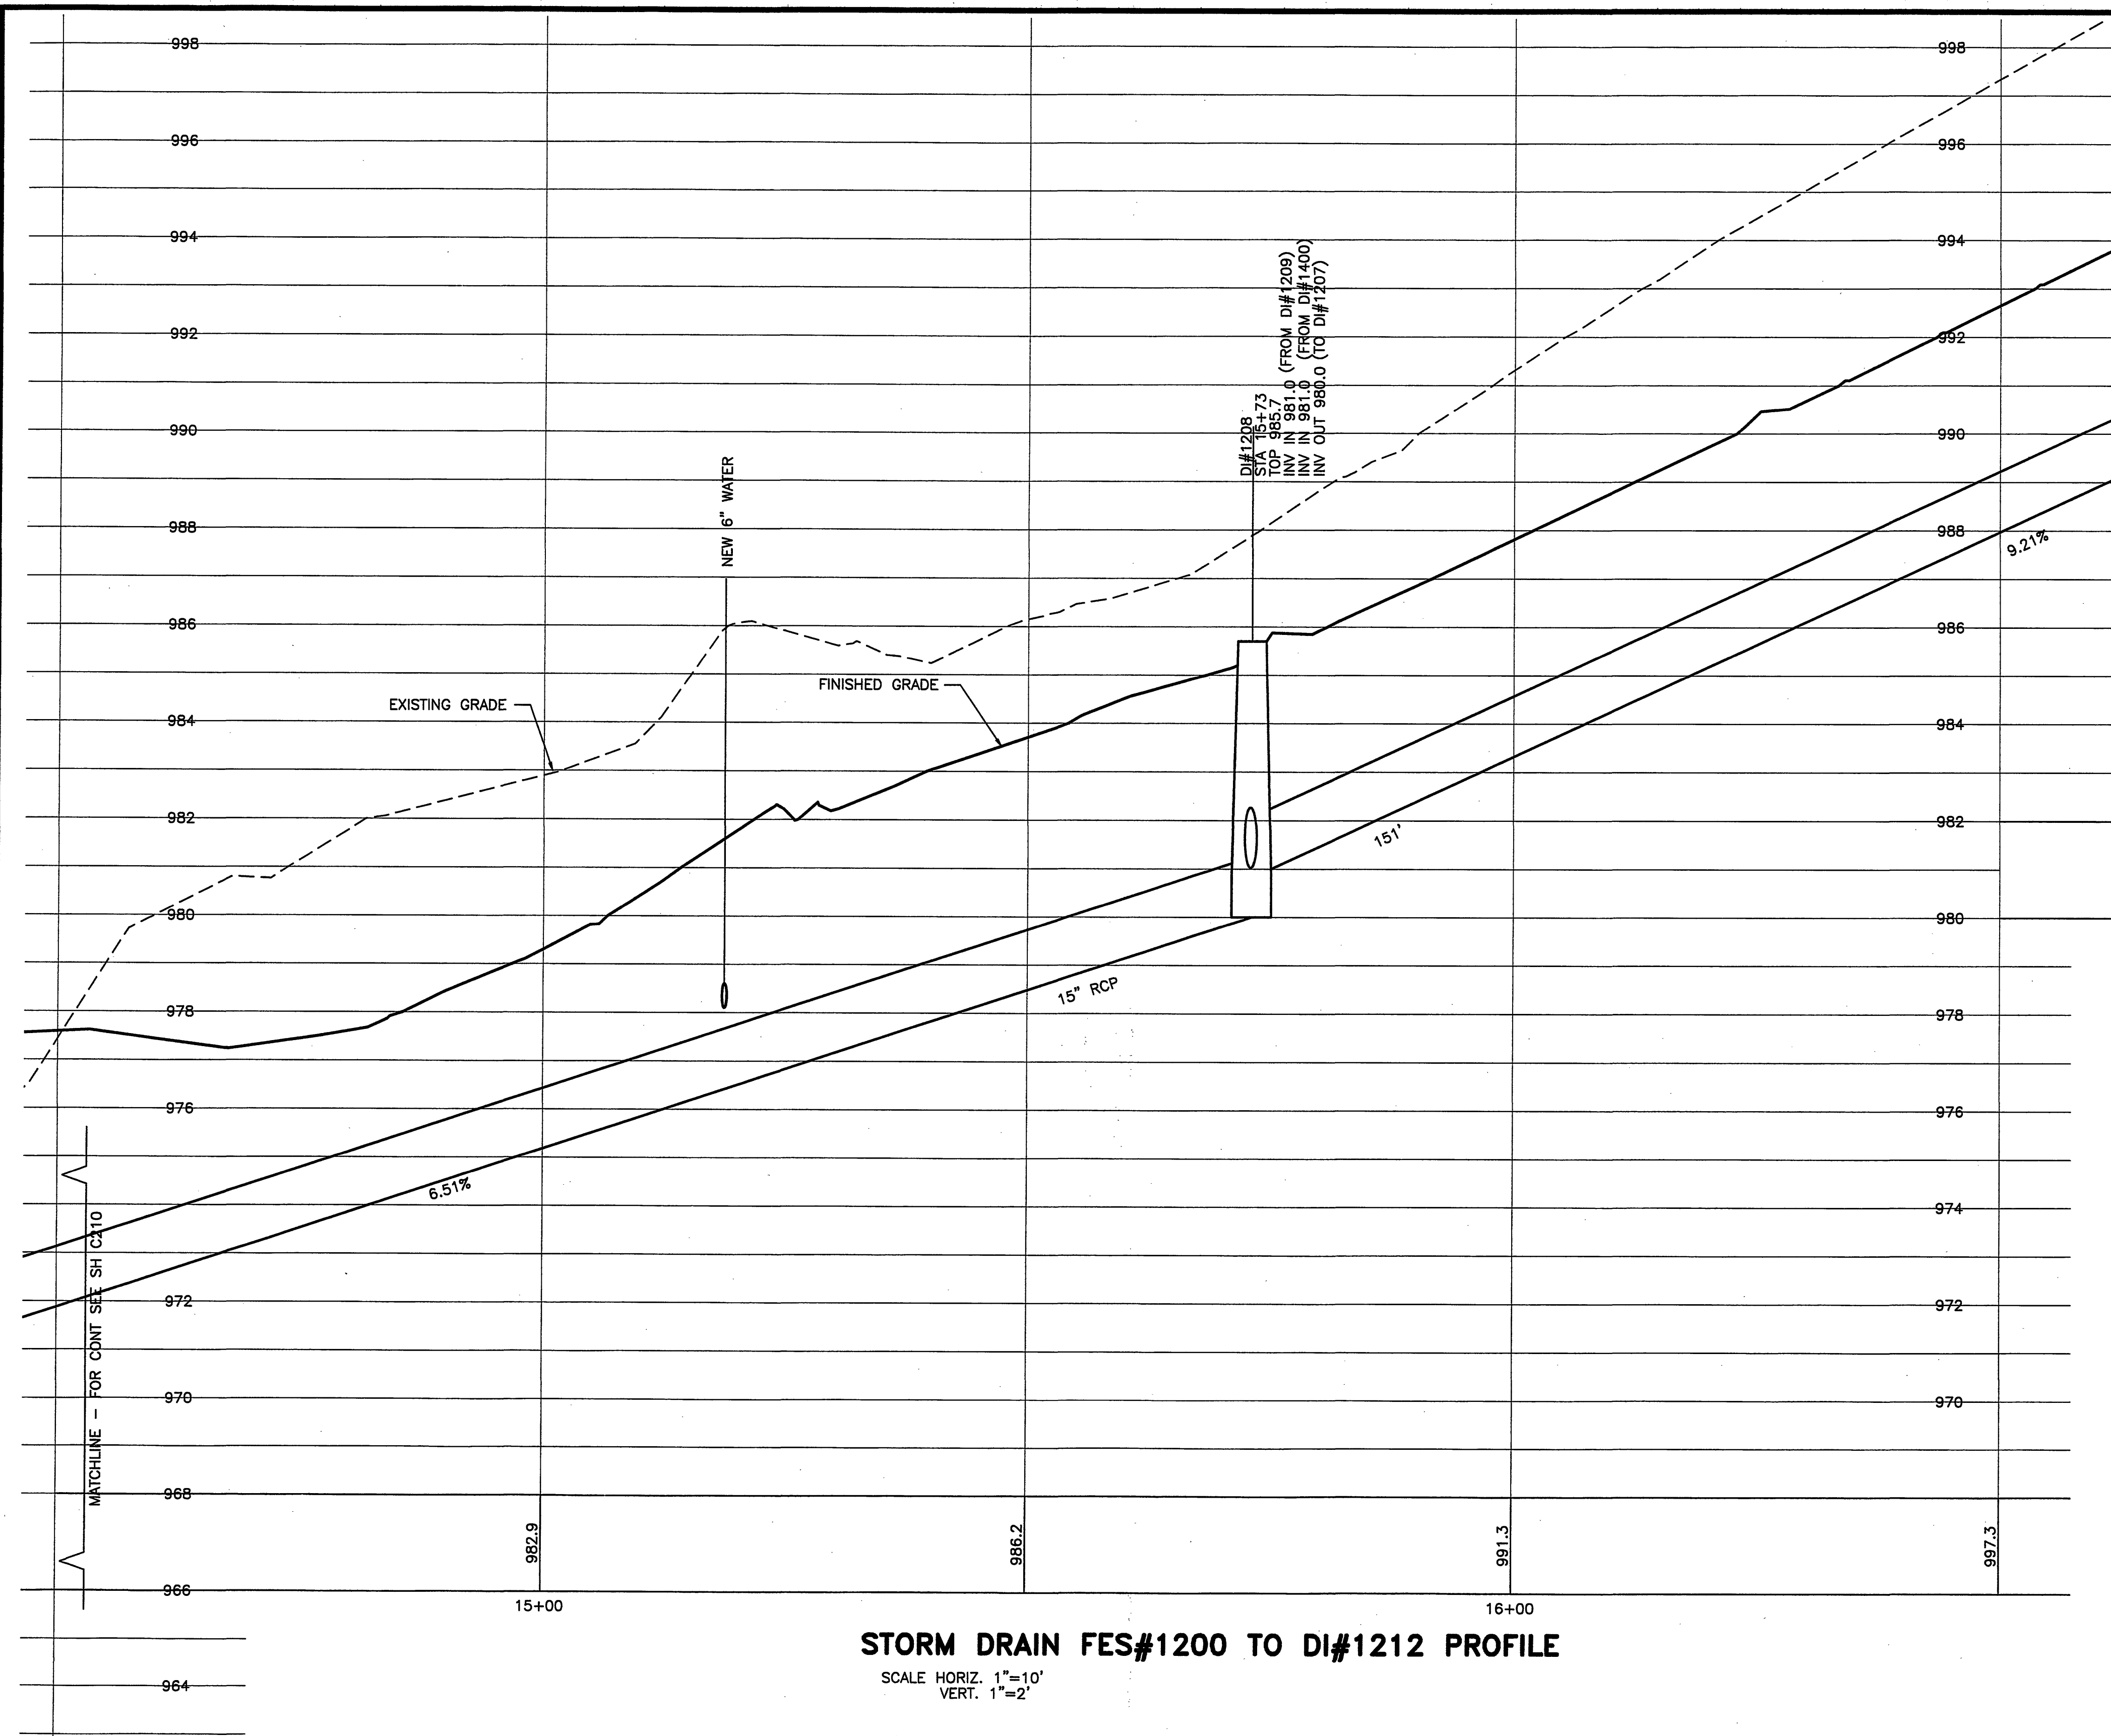

**CIVIL**

**STORM DRAINAGE PROFILES**

**C211**

| REV | DATE     | DESCRIPTION                            |
|-----|----------|----------------------------------------|
| 1   | 08/20/04 | FOUNDATION SUBMITTAL                   |
| 2   | 10/11/04 | VALUE ENGINEERING                      |
| 3   | 12/03/04 | PHASE II APPROVAL SUBMITTAL            |
| 4   | 2/14/05  | CITY APPROVED - INCLUDES S#101 - S#115 |
| 5   | 04/29/05 | OWNER REVISIONS                        |
| 6   | 05/24/05 | OWNER REVISIONS                        |
| 7   | 07/25/05 | S#105 REVISED PHASE II SITE            |

ISSUE DATE: JUL 05, 2004  
DESIGNED BY: M.C.  
DRAWN BY: M.C.  
CHECKED BY: M.C.  
SUBMITTED BY: B.C.

© HAYES, SEAY, MATERN & MATERN, INC., 2005. ALL RIGHTS RESERVED.

**CONSULTANT**

**h+k**

HELLMUTH, OBATA + KASSABAUM, INC.  
ARCHITECTURAL ENGINEERING AND PLANNING  
ST. LOUIS, MISSOURI 63102 USA

**PLANNERS**

**HSM**

ARCHITECTS ENGINEERS PLANNERS  
HAYES, SEAY, MATERN & MATERN, INC.  
ARCHITECTURAL ENGINEERING AND PLANNING  
ROANOKE, VA 24016  
(540) 857-3100  
WWW.HSM.COM

**SEALS**

**MARTY L. CROW**  
No. 03881  
7/5/04  
PROFESSIONAL ENGINEER  
STATE OF VIRGINIA

**CARLION Health System**

CMC CONSOLIDATION  
CARLION ROANOKE MEMORIAL HOSPITAL  
ROANOKE, VIRGINIA