



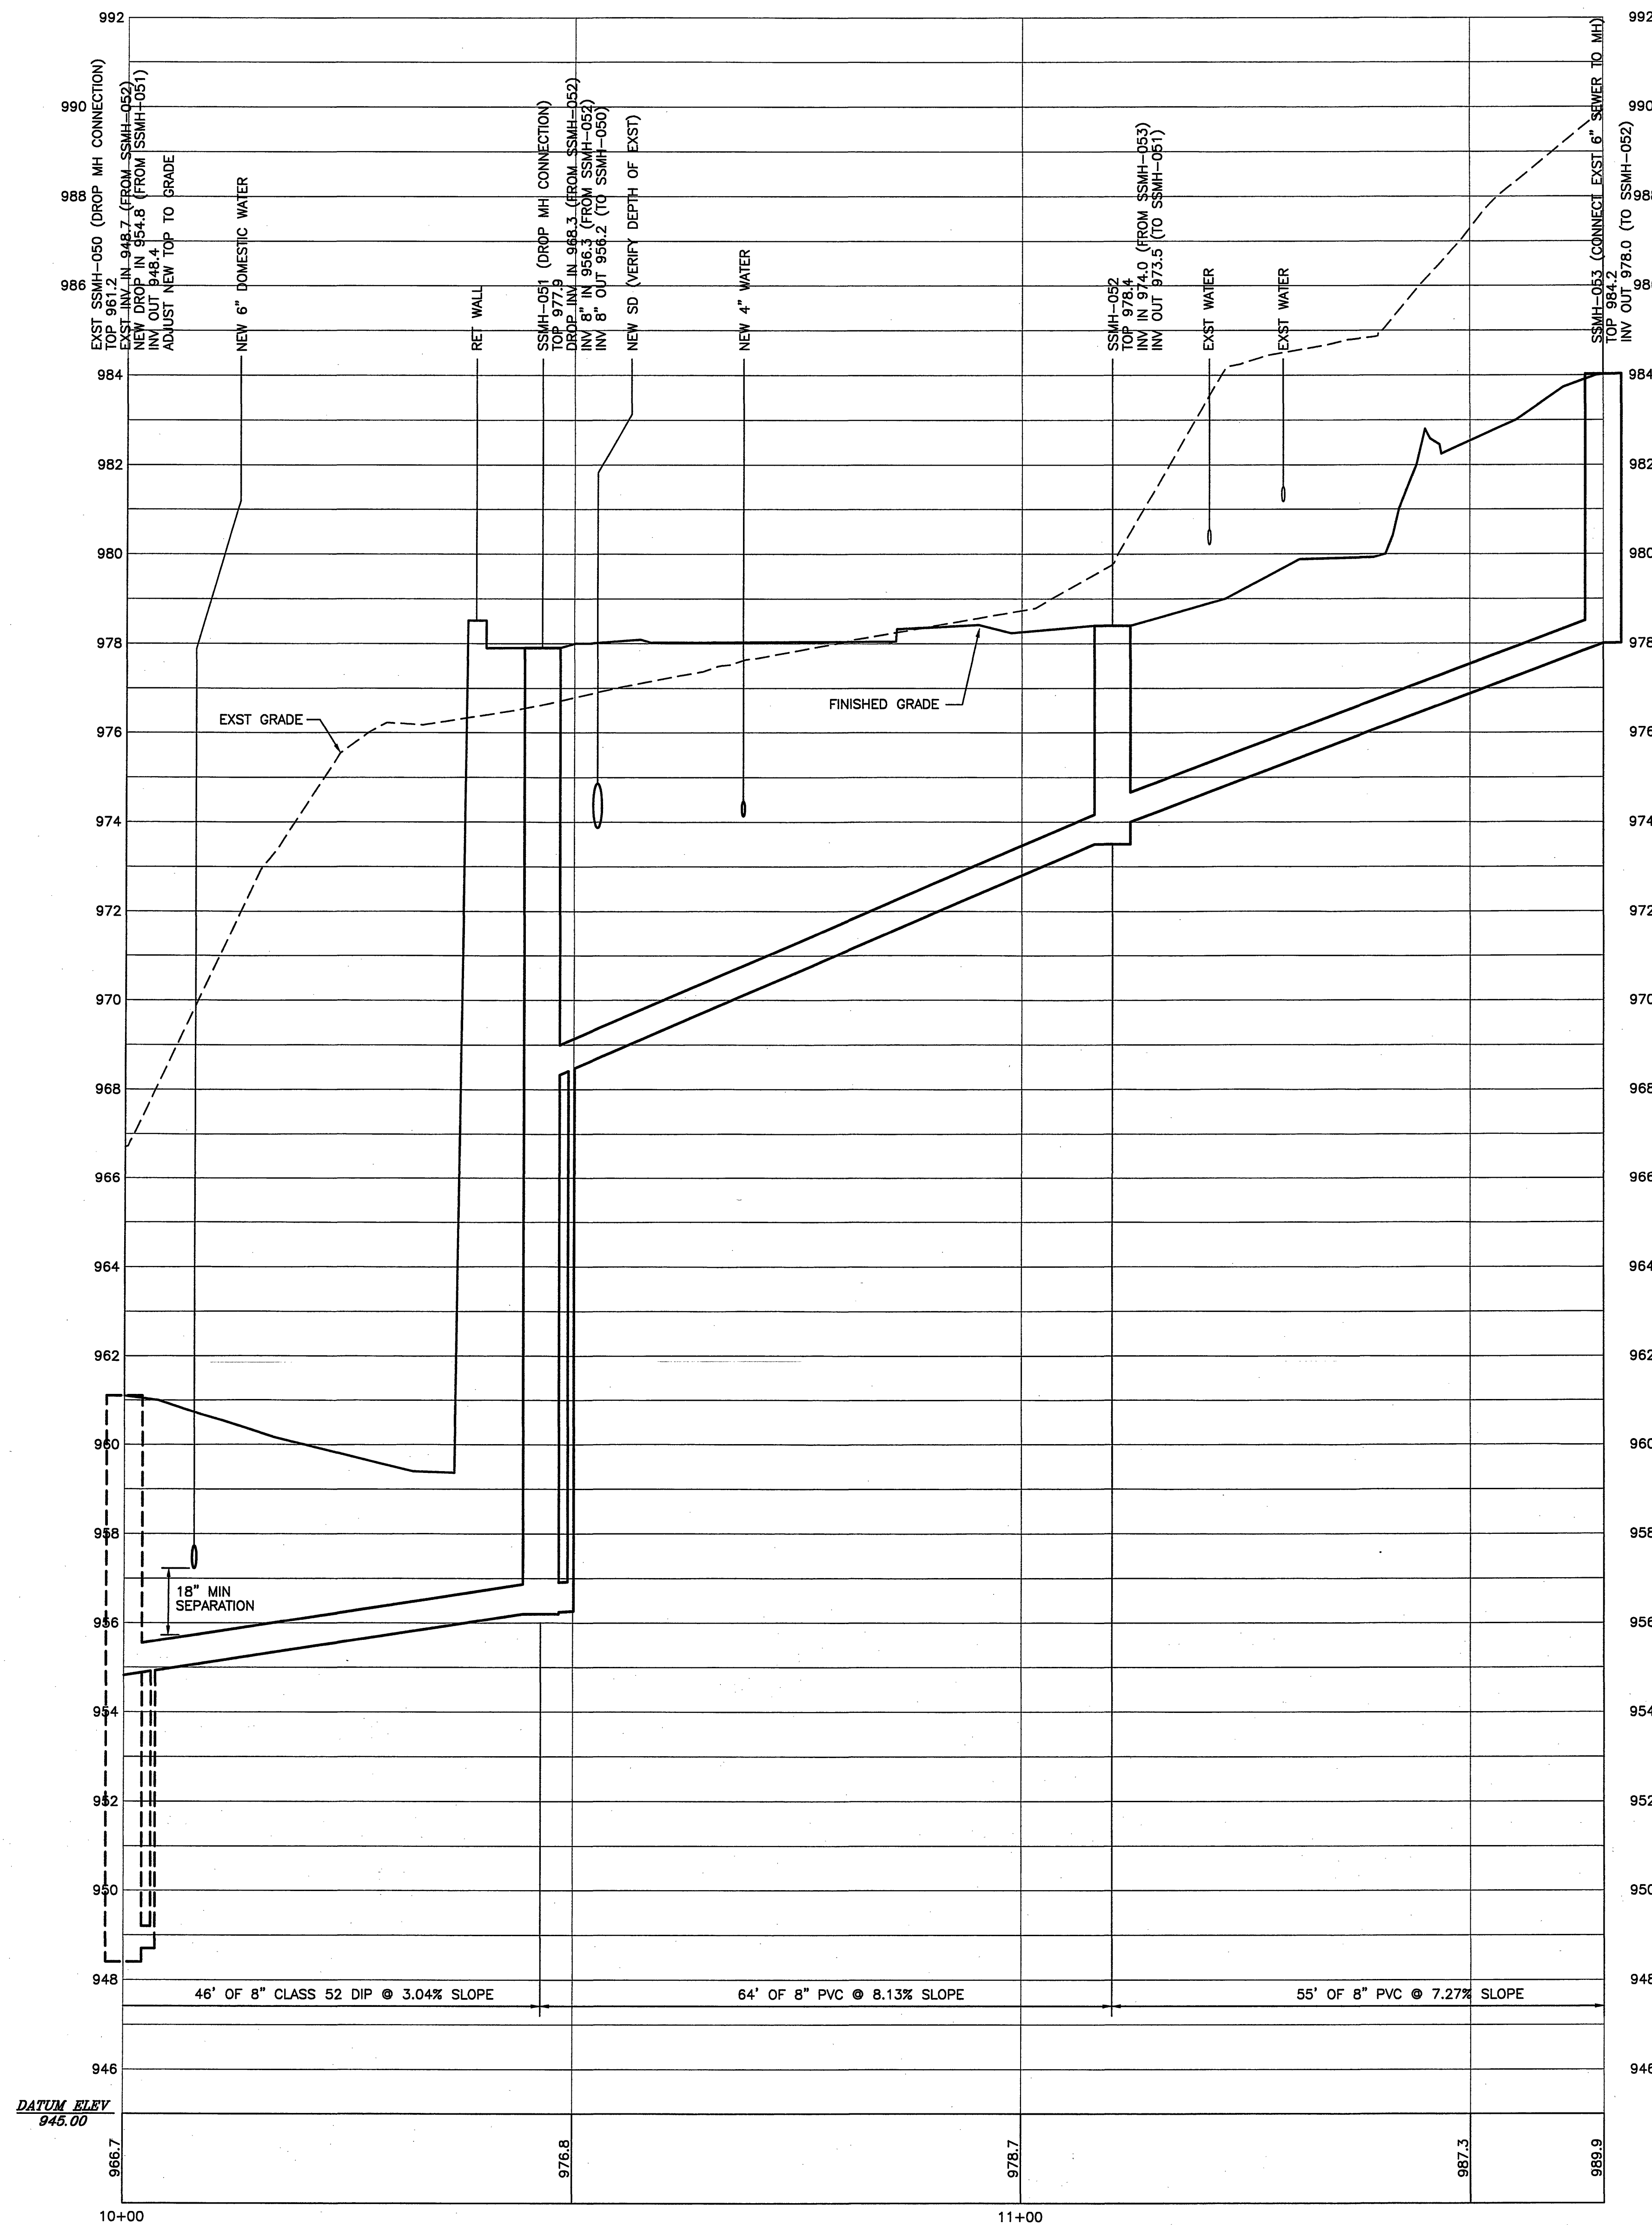

SANITARY SEWER 050 TO 053 PROFILE
SCALE: HORIZ. 1"=10'
VERT. 1"=2'

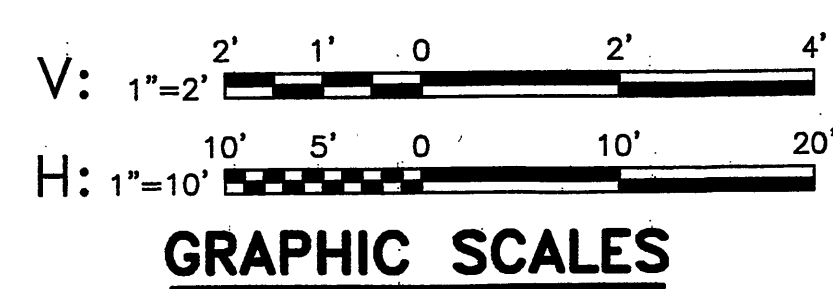

C214

CIVIL

SANITARY SEWER PROFILES

COMMIT NO: 40044
ISSUE DATE: JUL 09, 2004
DESIGNED BY: DGB
DRAWN BY: DGB
CHECKED BY: BJC
SUBMITTED BY: BJC

REV: 1 11/30/03
2 2/19/05

DATE: 11/30/03
2/19/05

DESCRIPTION: PHASE I APPROVAL SUBMITTAL
CITY APPROVED - INCLUDES SIF01 - SIF15

UPR: BJC
BIC: BJC

HSM

ENGINEERS PLANNERS
ARCHITECTS
HAYES, SEAY, MATERN & MATERN, INC.
ROANOKE, VA 24010
(540) 857-3100
WWW.HSM.COM

CARILION
Health System
CMC CONSOLIDATION
ROANOKE MEMORIAL HOSPITAL
ROANOKE, VIRGINIA

CONSULTANT
H&K
HELLMUTH, OBATA + KASSABAUM, INC.
11000 WOODBRIDGE AVENUE
ST. LOUIS, MISSOURI 63103 USA

SEALS
STAMP: PROFESSIONAL ENGINEER
MARTY L. CROW
No. 005881
6/7/05