



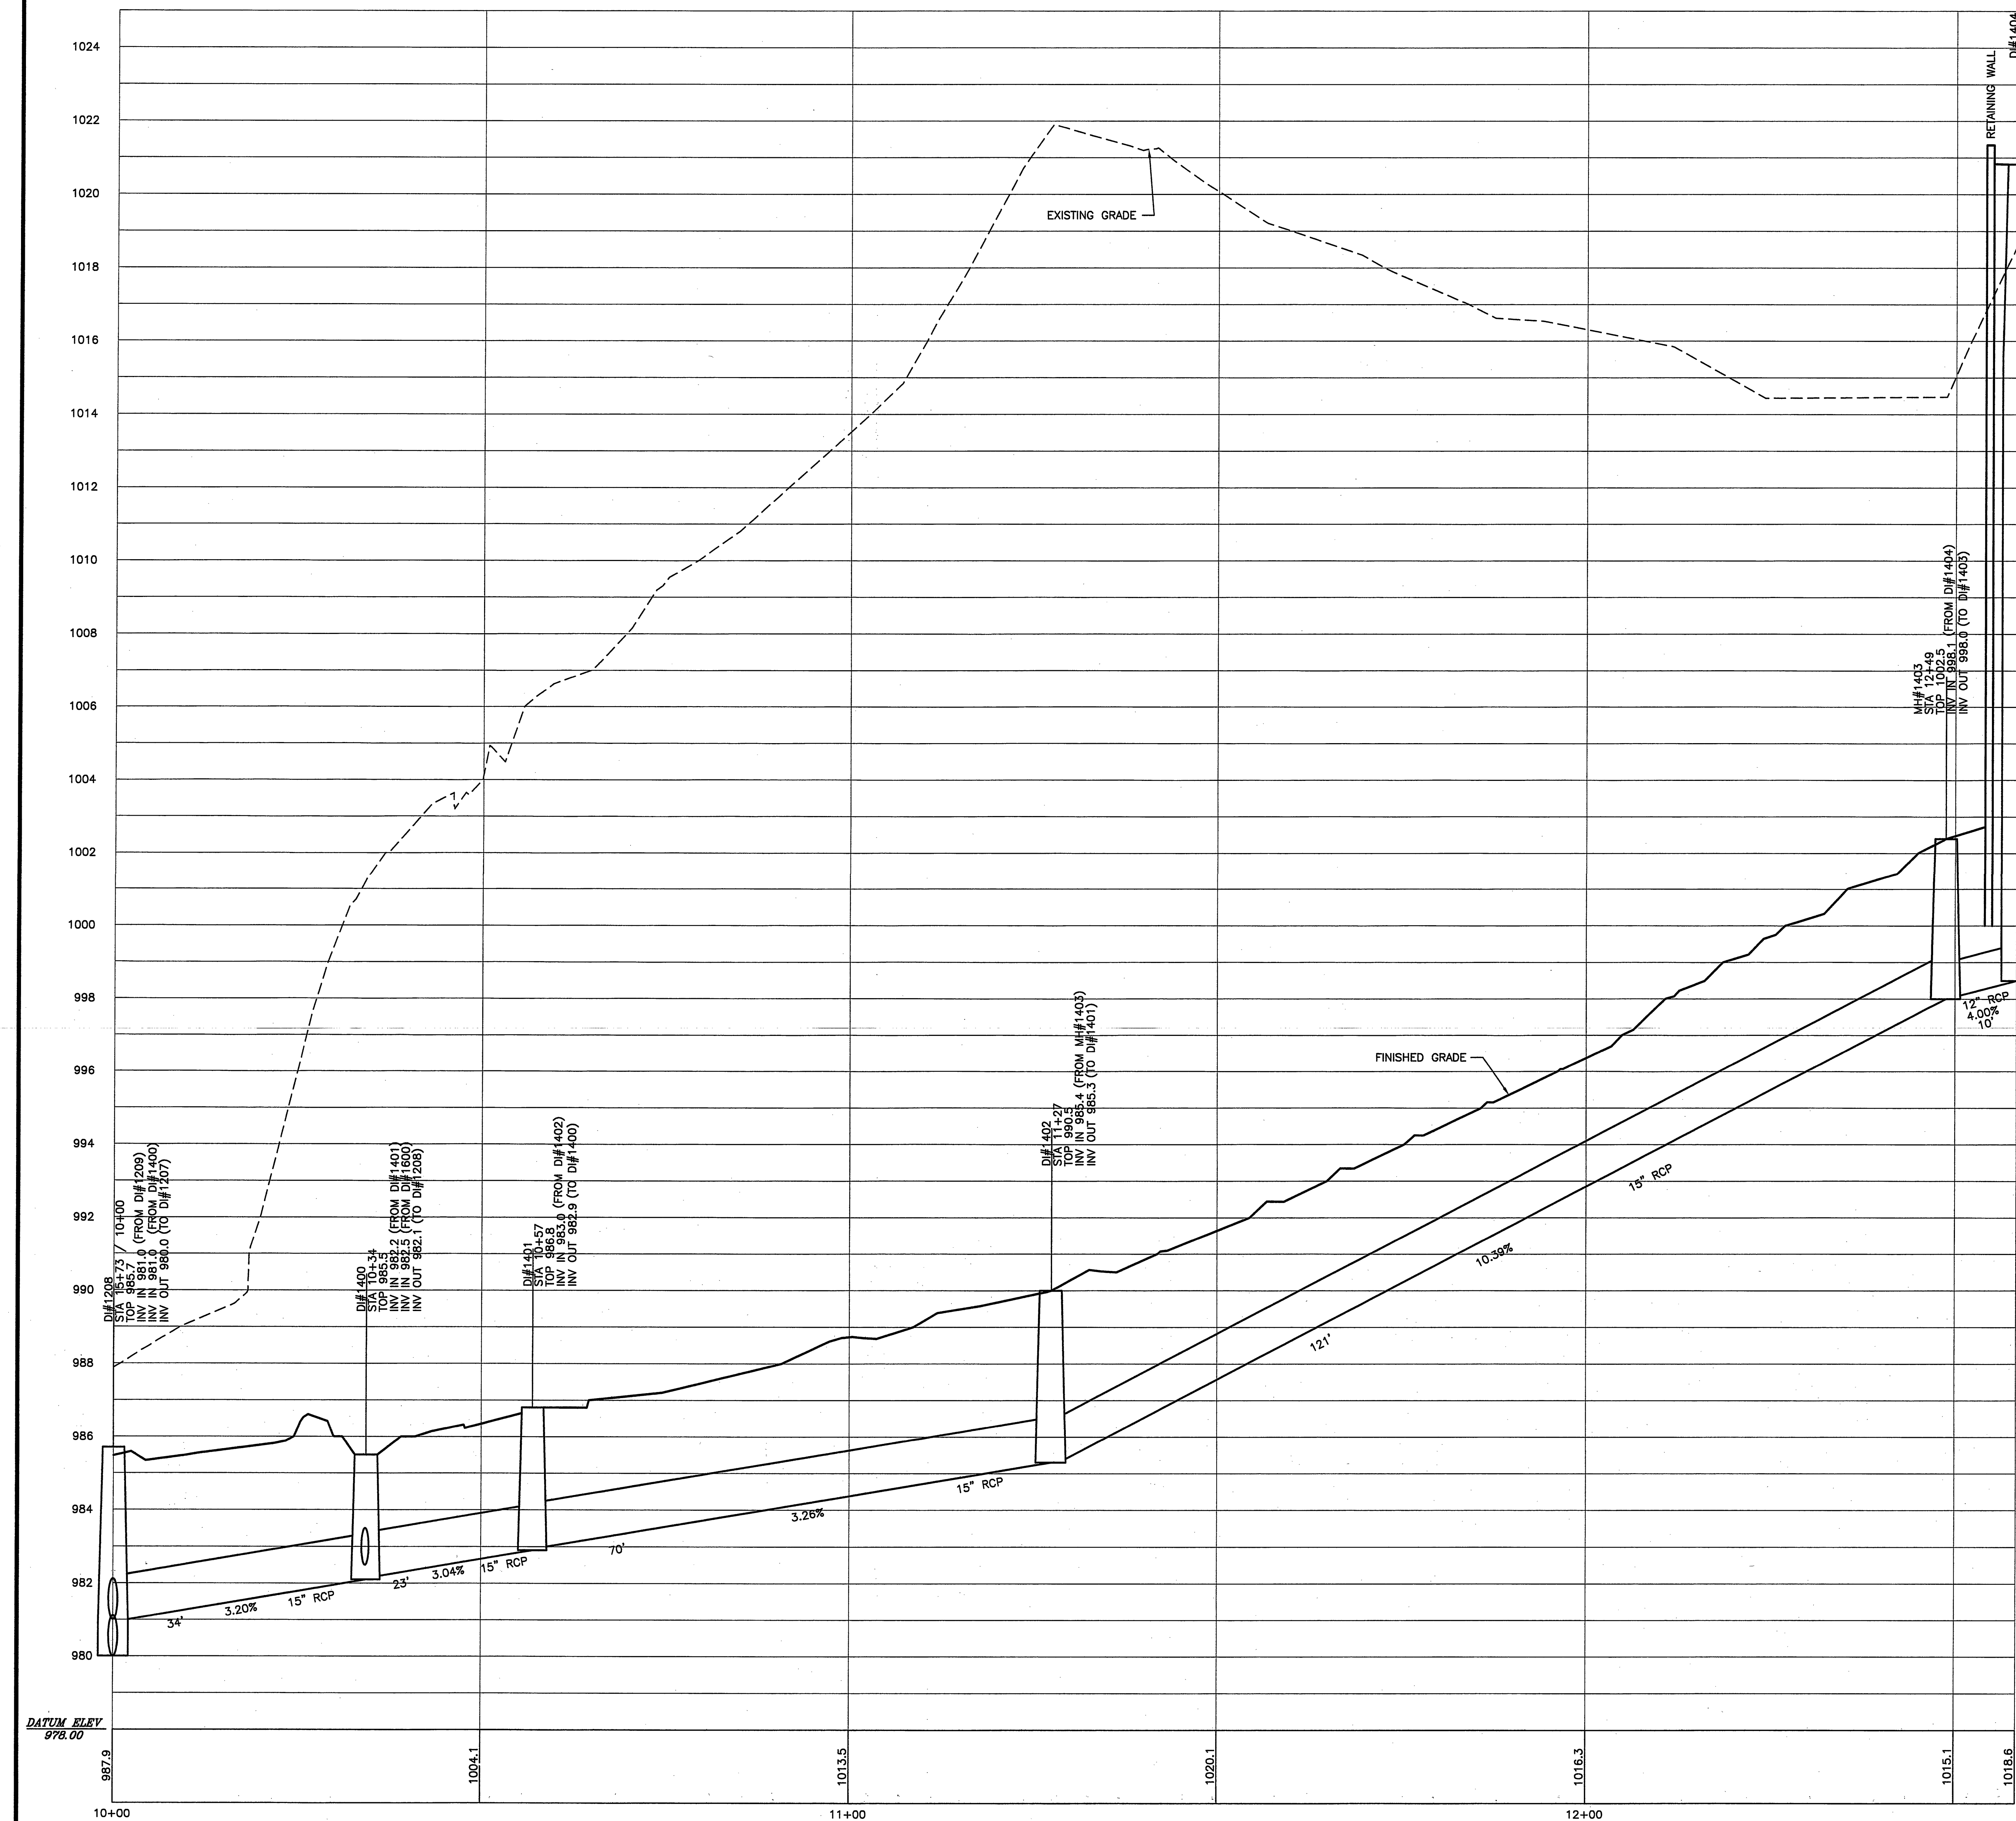

STORM DRAIN DI#1208 TO DI#1404 PROFILE

SCALE HORIZ. 1"=10'
VERT. 1"=2'

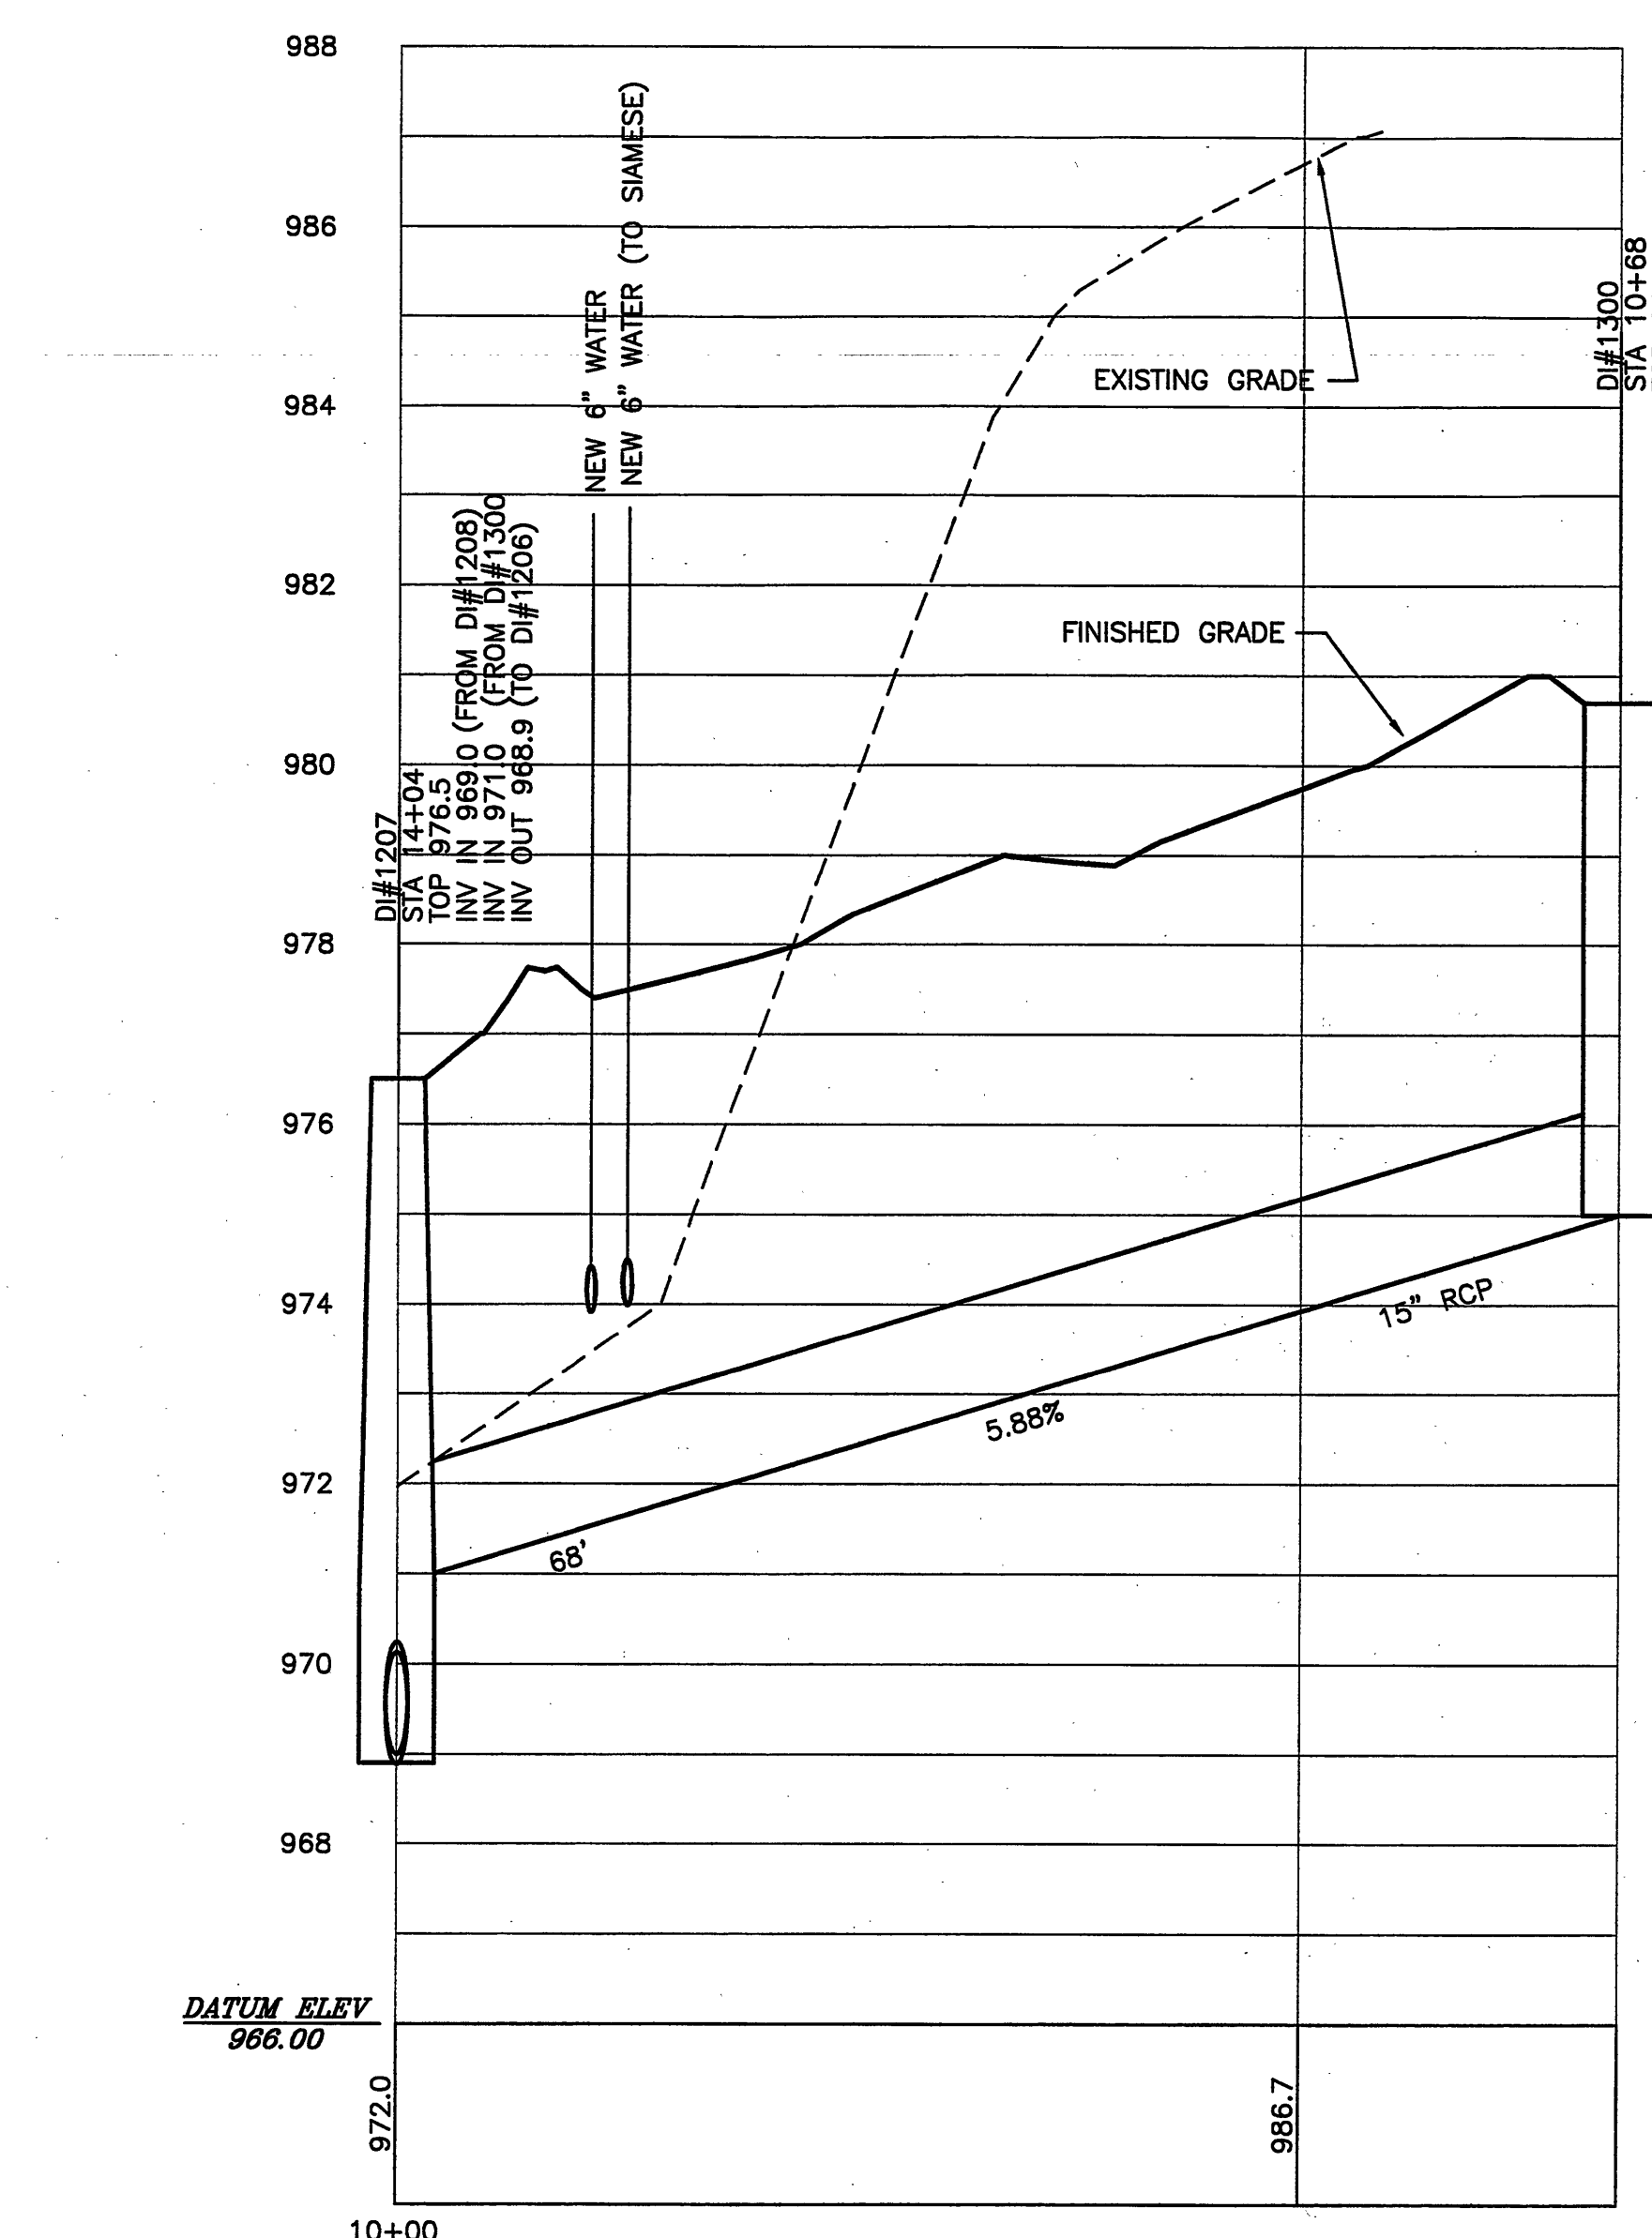

STORM DRAIN DI#1207 TO DI#1300 PROFILE

SCALE HORIZ. 1"=10'
VERT. 1"=2'


STORM DRAIN DI#1211 TO DI#1900 PROFILE

SCALE HORIZ. 1"=10'
VERT. 1"=2'

STORM DRAIN DI#1400 TO DI#1600 PROFILE

SCALE HORIZ. 1"=10'
VERT. 1"=2'

THE MAJORITY OF THIS SHEET HAS BEEN
REVISED FOR THE PHASE II REVISION 2
SUBMITTAL DATED JUNE 24, 2005.

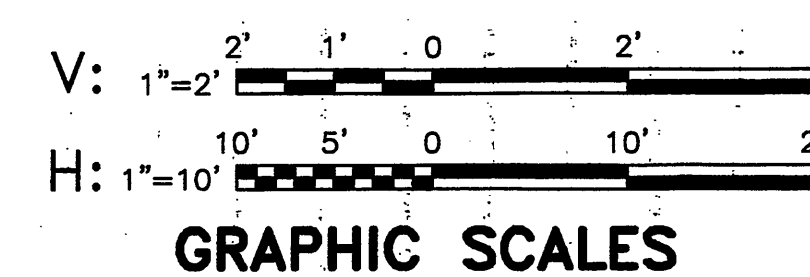

REV	DATE	DESCRIPTION
1	08/03/04	FOUNDATION SUBMITTAL
2	11/11/04	VALUE ENGINEERING
3	12/03/04	PHASE I APPROVAL SUBMITTAL
4	2/14/05	CITY APPROVED - INCLUDES S#101 - S#115
5	04/29/05	OWNER REVISIONS
6	06/24/05	OWNER REVISIONS
7	07/25/05	S#165 REVISED PHASE II SITE

CIVIL

STORM DRAINAGE PROFILES

C215

CARLION
Health System
CMC CONSOLIDATION
ROANOKE MEMORIAL HOSPITAL
ROANOKE, VIRGINIA

HSM
ARCHITECTS ENGINEERS PLANNERS
HAYES, SEAY, MATTERN & MATTERN, INC.
1000 W. HENRY ROAD
ROANOKE, VA 24004
(540) 857-3100
WWW.HSMVA.COM

CONSULTANT
hkh
HELLMUTH, OBATA + KASSABAUM, INC.
ARCHITECTURAL ENGINEERING, PLANNING, INTERIOR, GRAPHIC CONSULTING
ST. LOUIS, MISSOURI 63102 USA

SEALS
HEALTH OF THE
CITY OF ROANOKE
No. 08831
7/14/05
PROFESSIONAL