


SEE UPPER PARKING PLAN

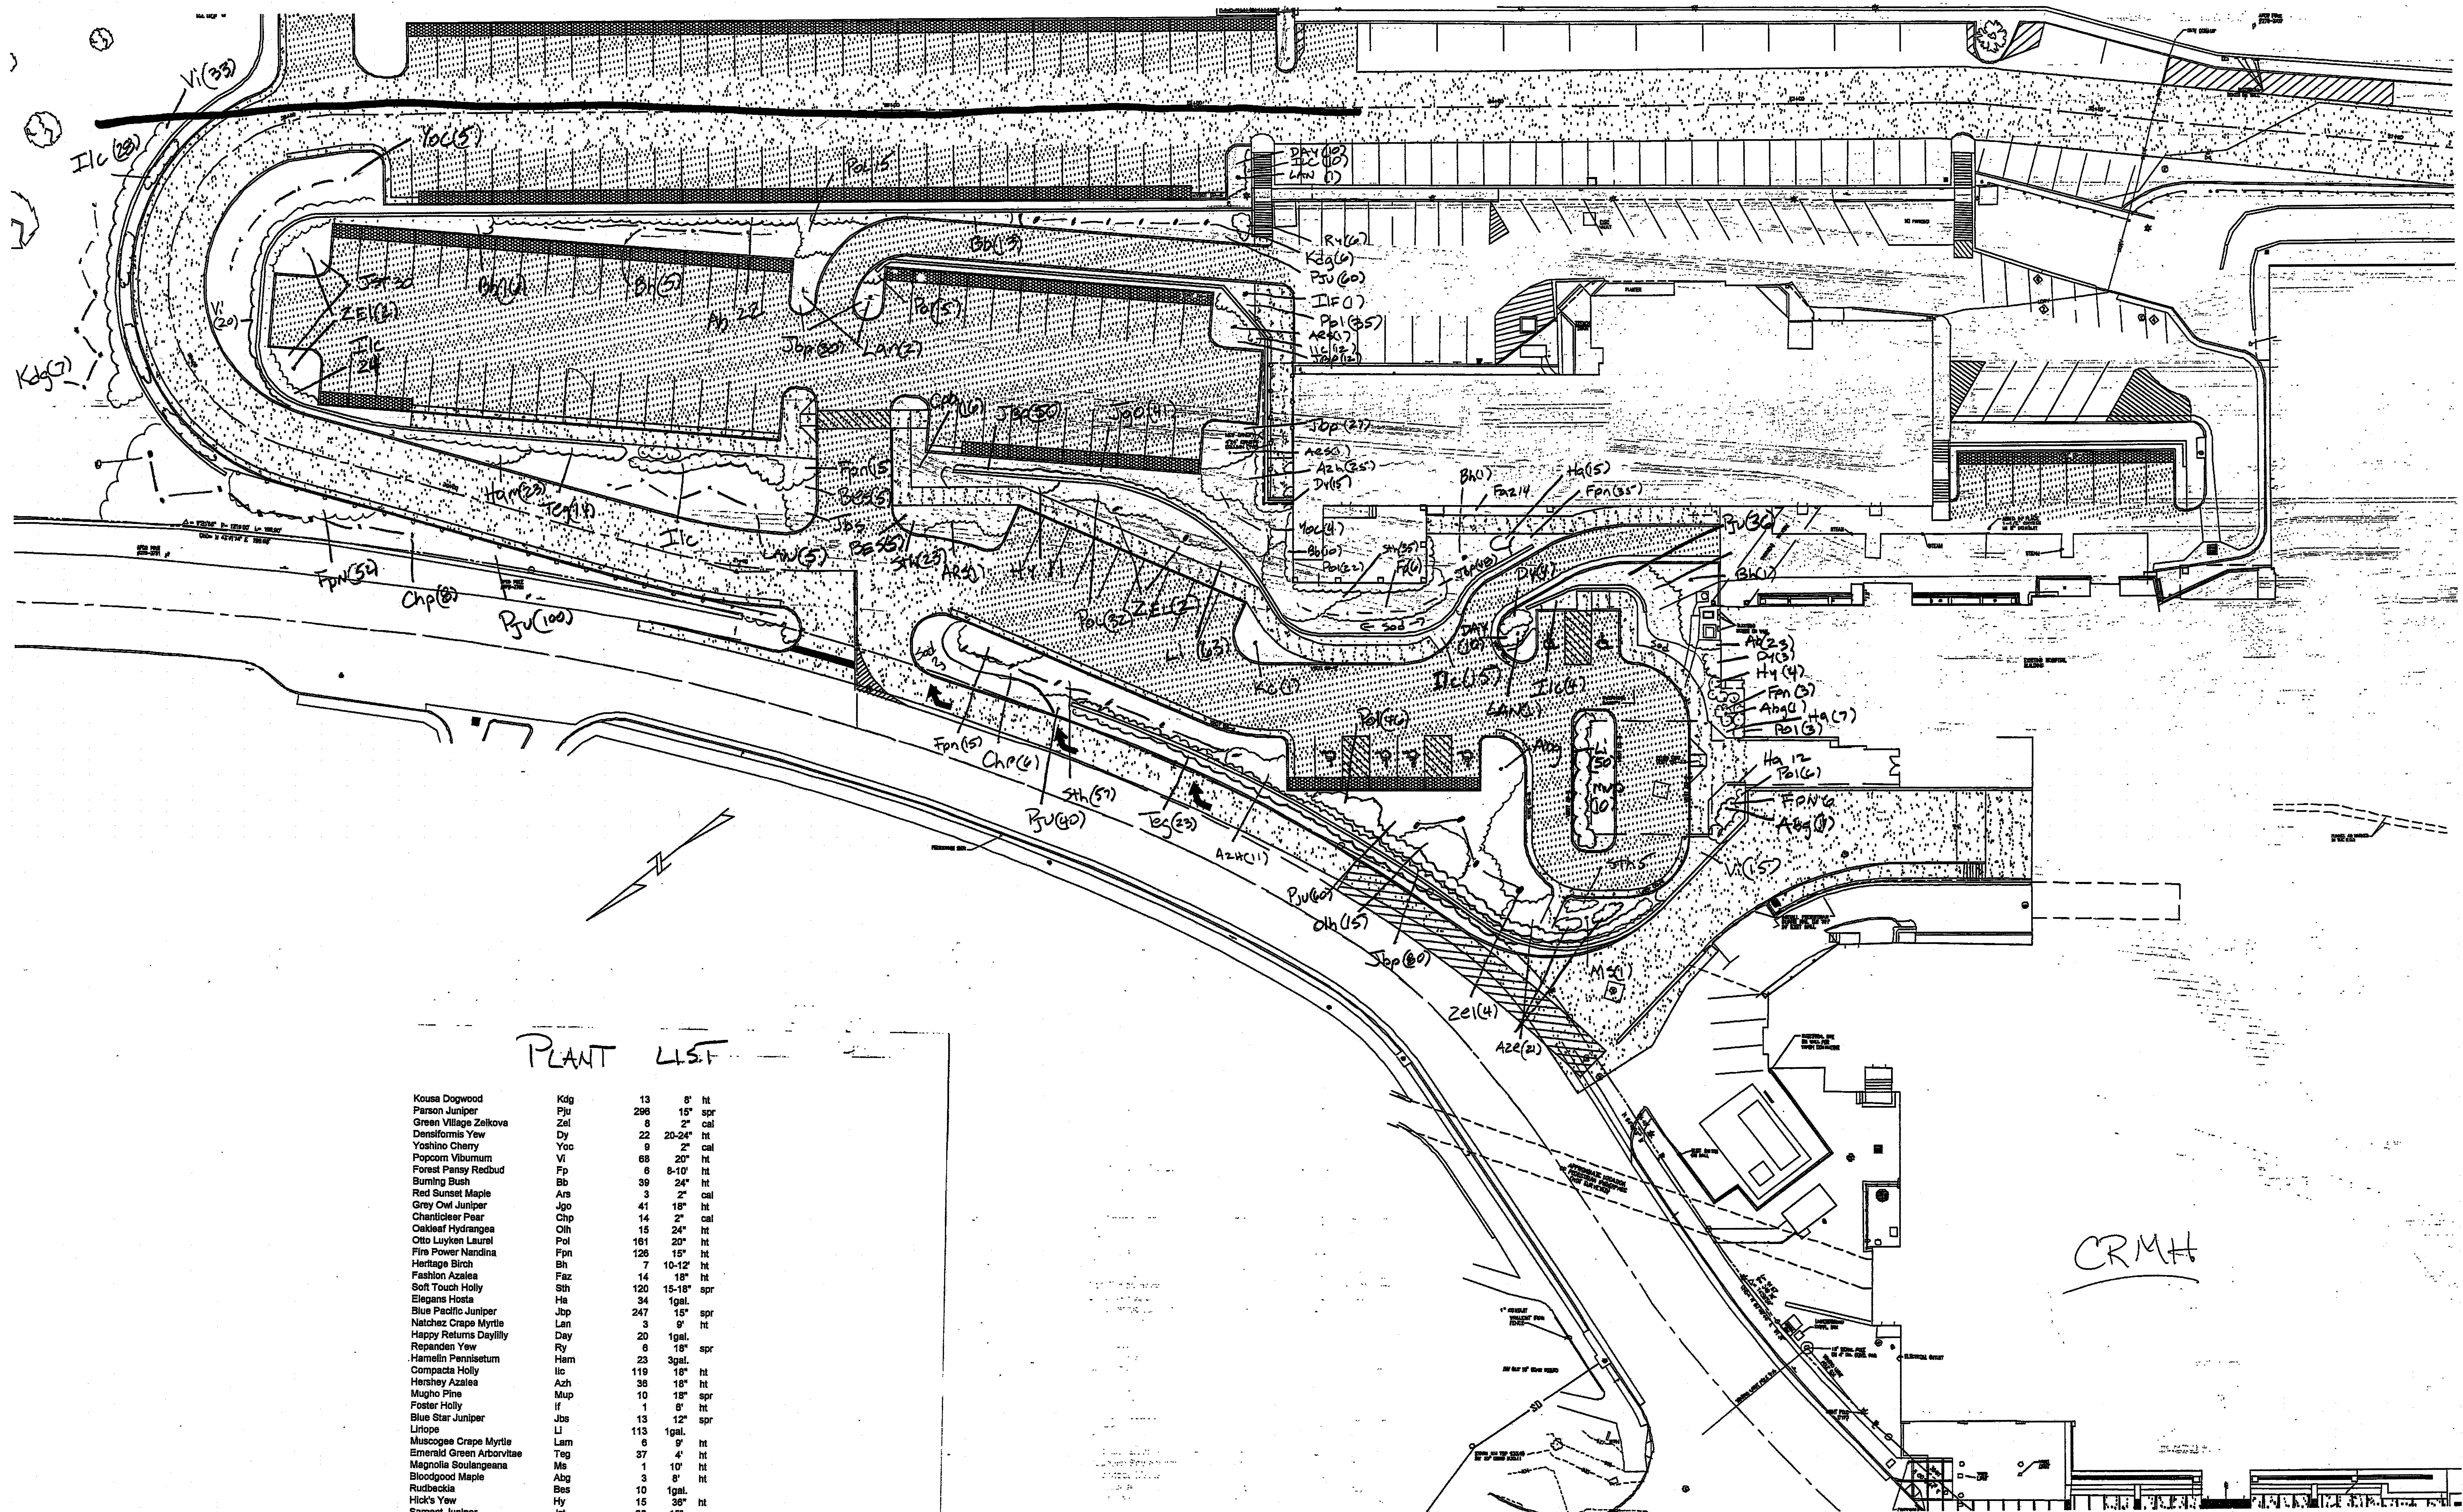

PLANT LIST

Kousa Dogwood	Kdg	13	8'	ht
Parson Juniper	Pju	288	15'	spr
Green Village Zelkova	Zel	8	2"	cal
Daniels Yew	Dy	22	20-24"	ht
Yoshino Cherry	Ycs	9	2"	cal
Popcorn Viburnum	Vi	68	20"	ht
Forest Pansy Redbud	Fp	8	8-10'	ht
Burning Bush	Bb	39	24"	ht
Red Sunset Maple	Ans	3	2"	cal
Grey Owl Juniper	Jgo	41	18"	ht
Chanticleer Pear	Chp	14	2"	cal
Outkast Hydrangea	Oh	15	24"	ht
Otto Luyken Laurel	Pol	161	20"	ht
Fire Power Nandina	Fpn	126	15"	ht
Heritage Birch	Bh	7	10-12'	ht
Fashion Azalea	Faz	14	18"	ht
Soft Touch Holly	Sh	120	15-18"	spr
Elegance Hosta	He	34	1gal.	
Blue Pacific Juniper	Jbp	247	15"	spr
Natchez Crape Myrtle	Lm	3	8'	ht
Happy Returns Daylily	Day	20	1gal.	
Reparand Yew	Ry	8	18"	spr
Hammill Pannetum	Hm	23	3gal.	
Compacta Holly	Ho	119	18"	ht
Hershey Azalea	Azh	38	18"	ht
Mogho Pine	Mup	10	18"	spr
Foster Holly	Fl	1	8"	ht
Blue Star Juniper	Jbs	13	12"	spr
Liriope	Li	113	1gal.	
Muscogee Crape Myrtle	Lm	8	8"	ht
Emerald Green Arborvitae	Tsq	37	4"	ht
Magnolia Soulangiana	Ms	1	10'	ht
Bloodgood Maple	Abg	3	8"	ht
Rustic Oak	Rso	10	1gal.	
Hick's Yew	Hy	15	35"	ht
Sargent Juniper	Jst	30	15"	spr
Keweenaw Cherry	Kc	1	2"	cal
Bartony	Bb	18	18"	spr
Abella	Abg	45	18"	ht

1"=20' 10' 0' 20' 40'

3/7/06
LAA

LANDSCAPE CALCULATIONS (INCLUDING UPPER PARKING LOT)

PARKING LOT SQ. FT. = 95,075
REQUIRED LANDSCAPING (5%) = 4,754
LANDSCAPE BED SQ. FT. = 15,649