

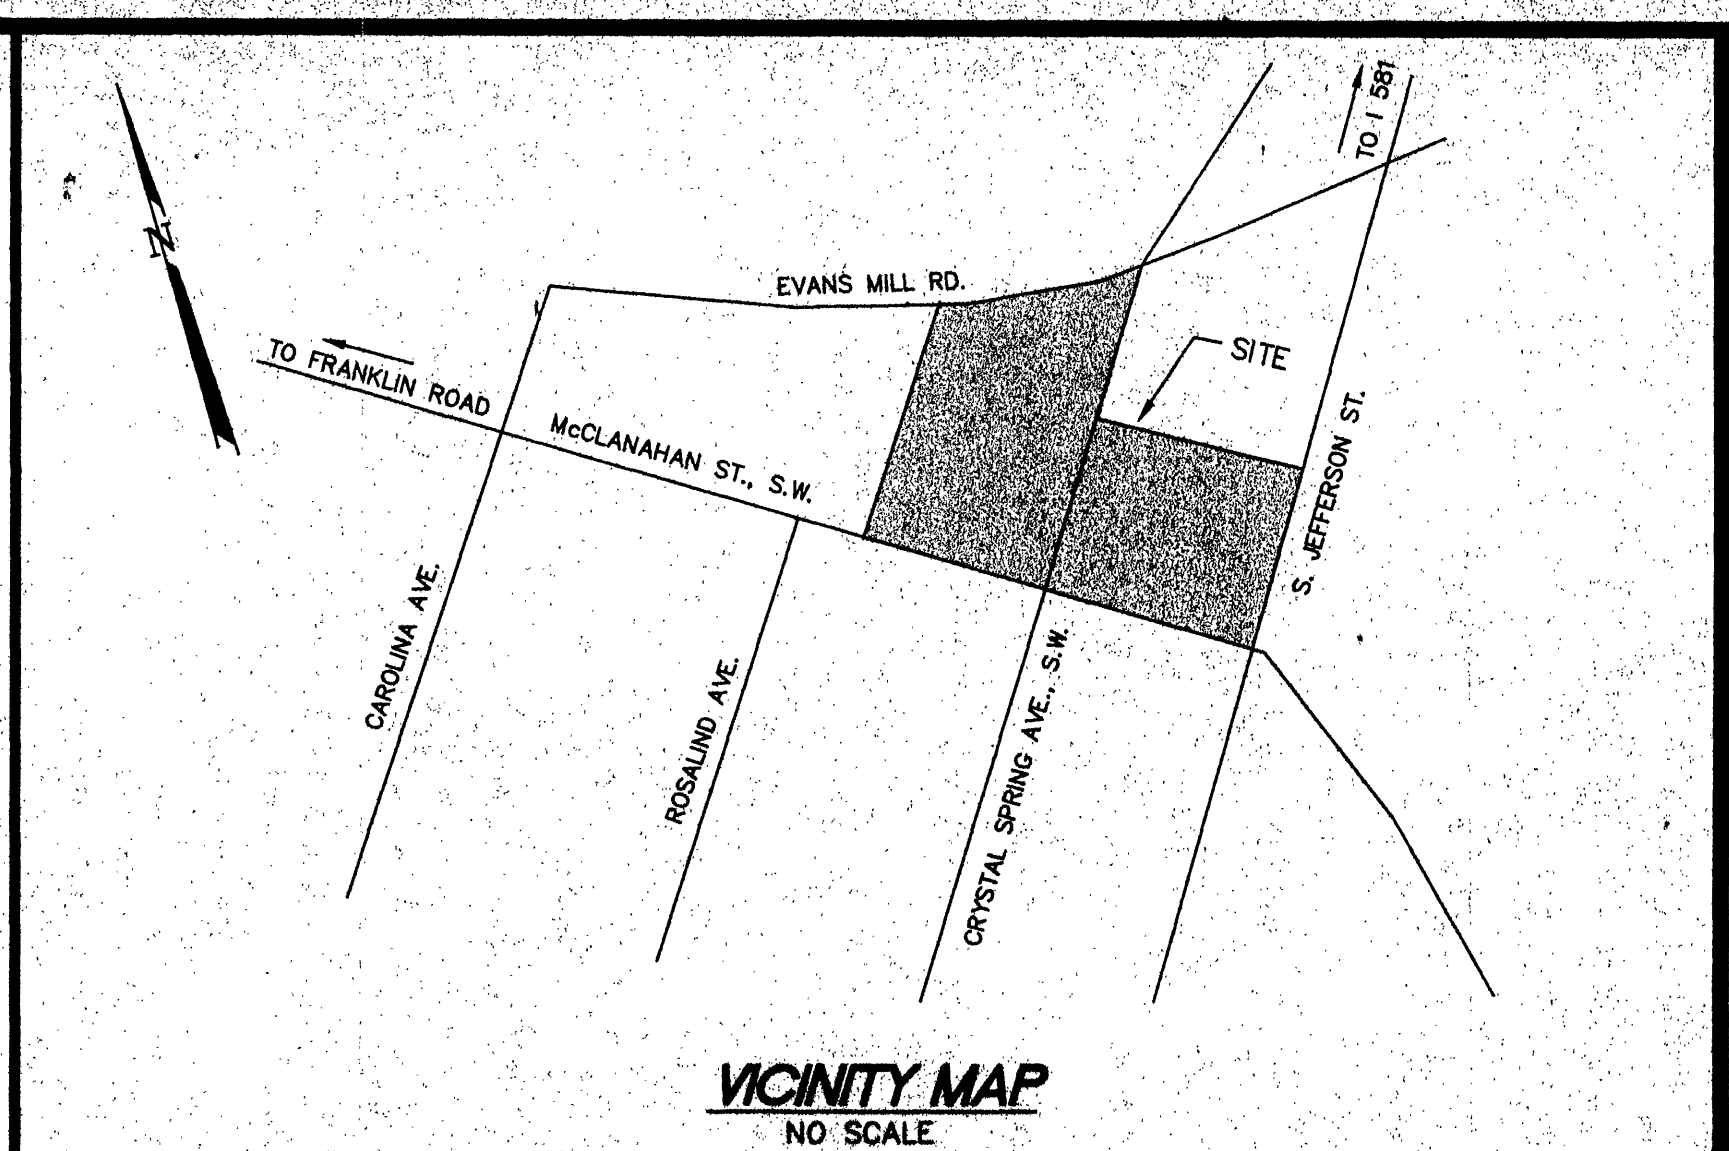


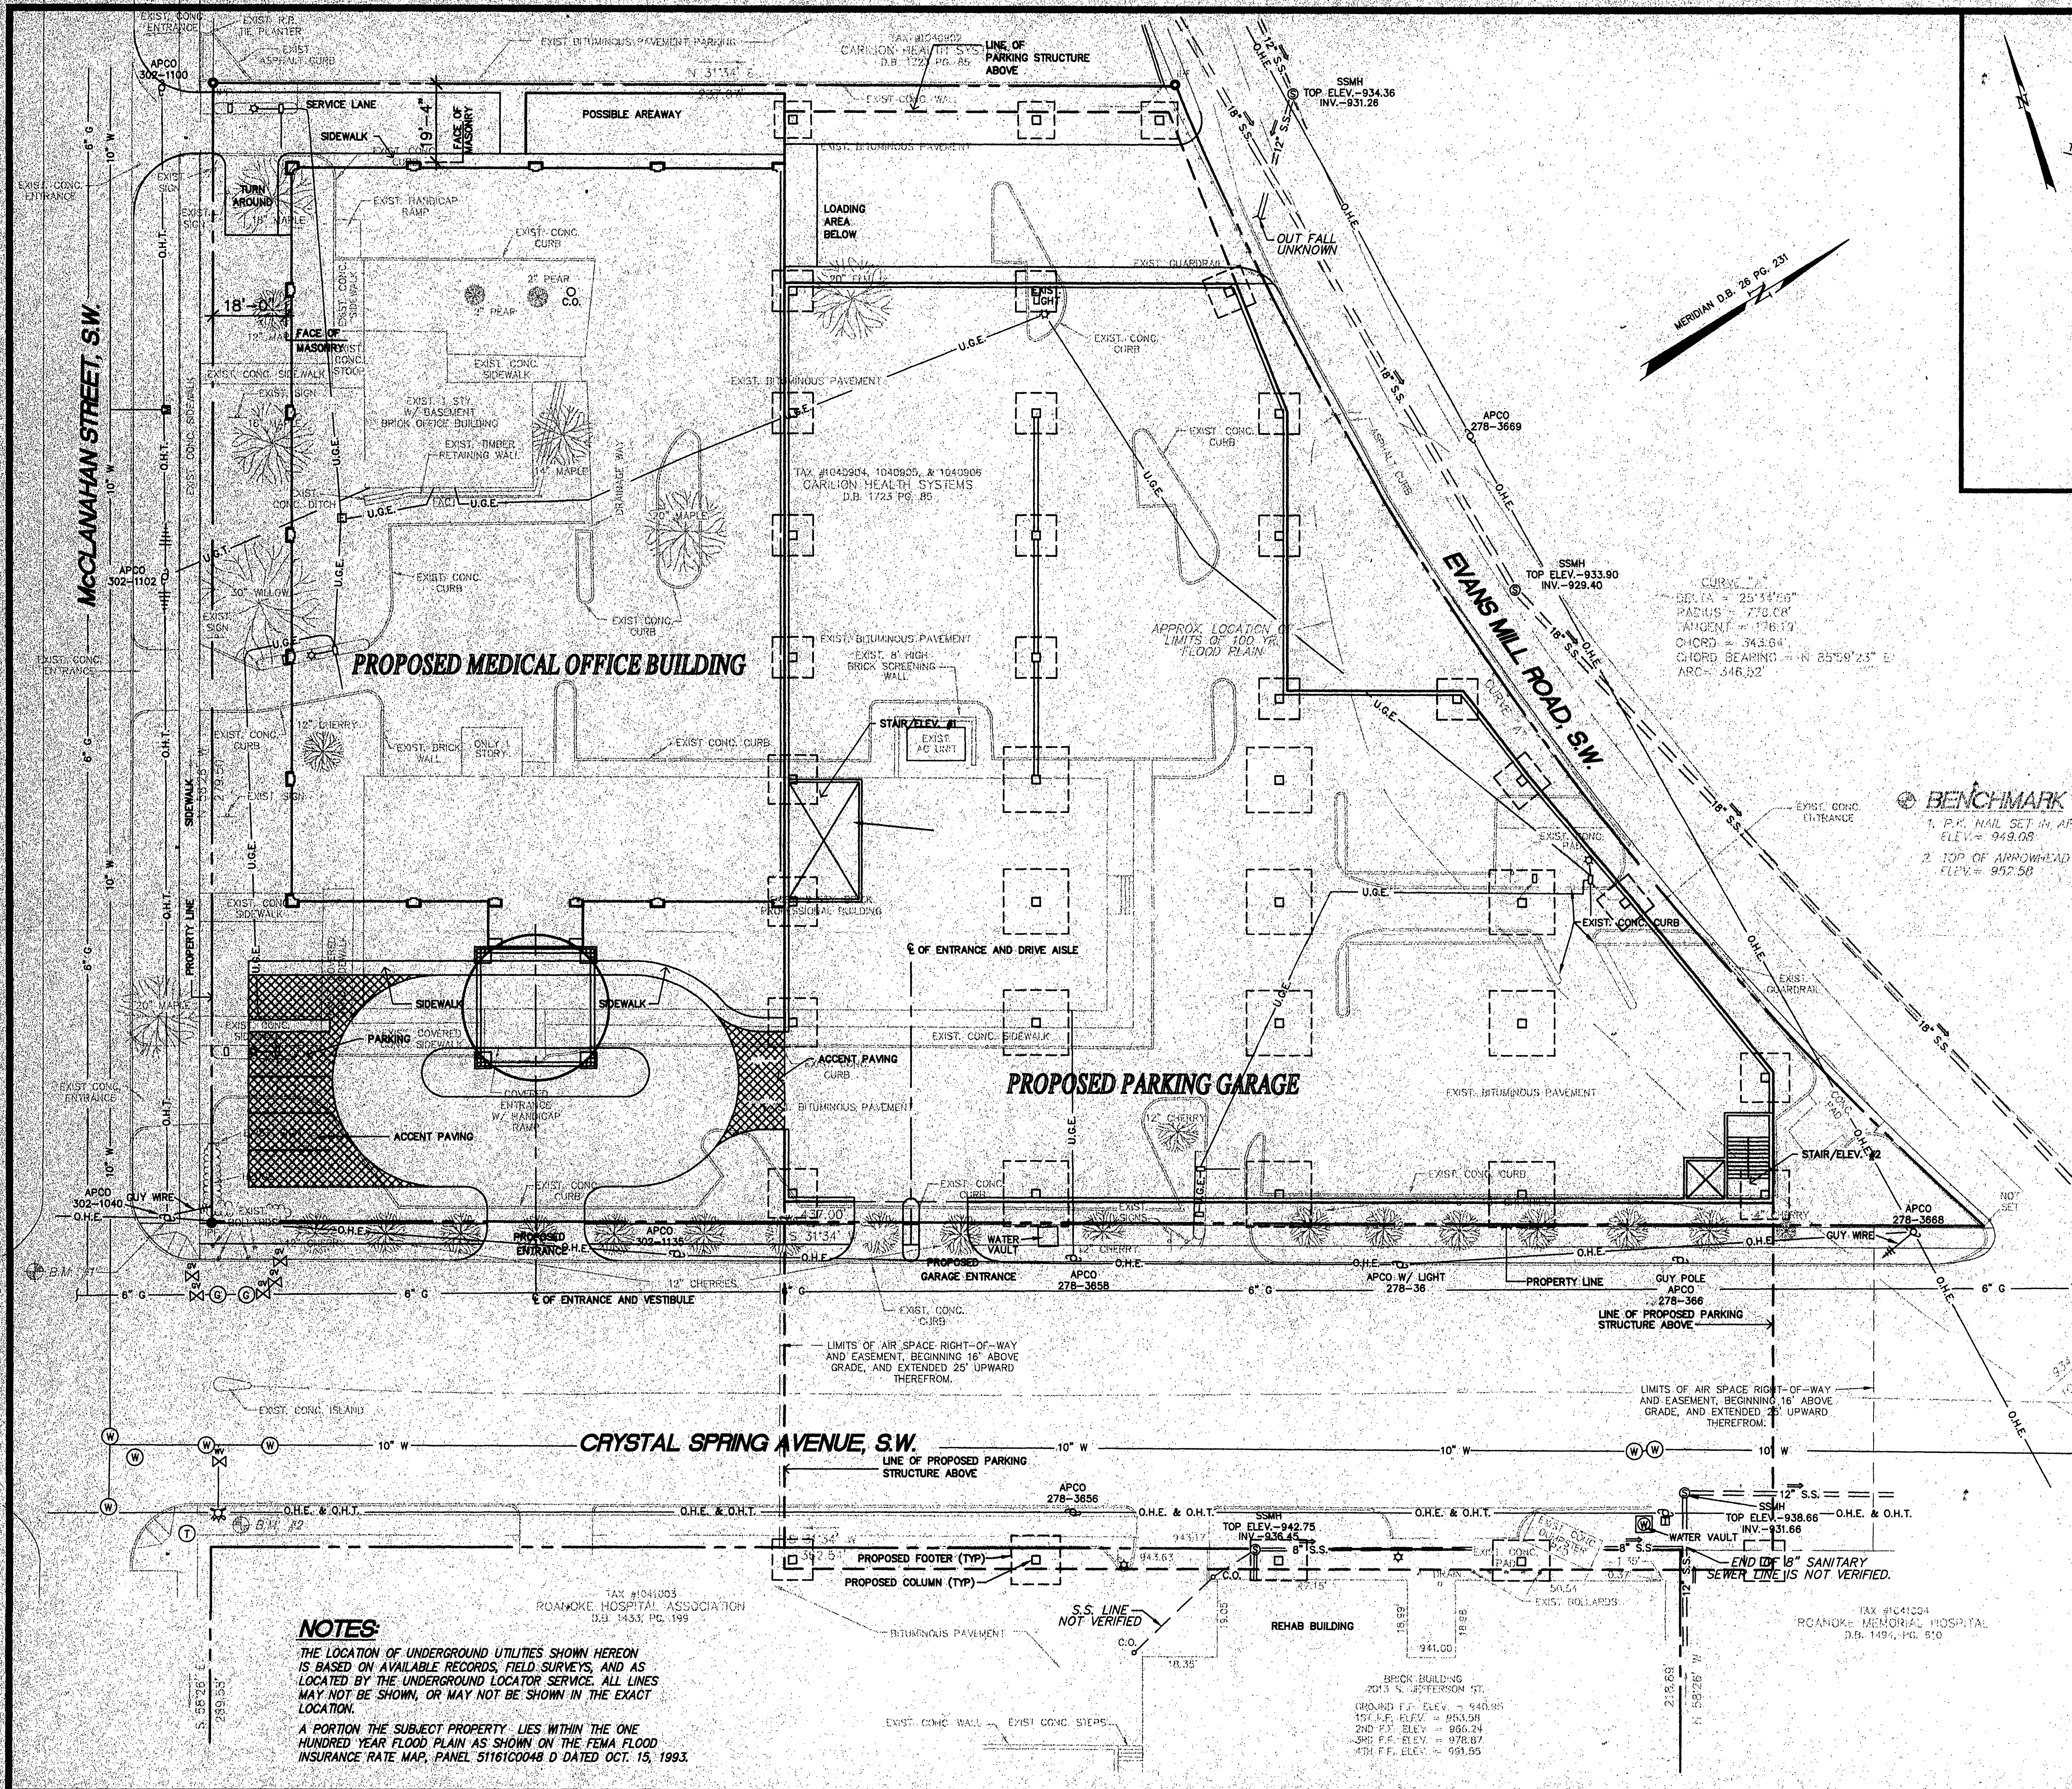

- X 100.5
- SPOT ELEVATION
 - CONTOURS
 - SANITARY SEWER LINE
 - WATERLINE
 - STORM DRAIN
 - GAS LINE
 - O.H.E. OVERHEAD ELECTRIC LINE
 - O.H.T. OVERHEAD TELEPHONE LINE
 - UNDERGROUND TEL. OR ELEC. LINE
 - WATER OR GAS METER
 - CLEAN OUT
 - UTILITY POLE, GUY & ANCHOR
 - BENCHMARK
 - TREE LINE & SHRUB LINE
 - HANDICAPPED SPACE
 - WATER VALVE
 - GAS VALVE
 - WATER MANHOLE
 - ELECTRIC MANHOLE
 - SEWER MANHOLE
 - STORM DRAIN MANHOLE
 - TELEPHONE PEDESTAL
 - ELECTRIC METER
 - NO PARKING ZONE
 - BC BOTTOM OF CURB
 - BW BOTTOM OF WALL
 - TC TOP OF CURB
 - TW TOP OF WALL
 - IP IRON PIN FOUND
 - PL POWER POLE W/ LIGHT

ITEMS SHOWN SHADED WERE PHYSICAL IMPROVEMENTS PRIOR TO DEMOLITION
ITEMS SHOWN SOLID ARE PROPERTY LINES, PROPOSED IMPROVEMENTS, AND EXISTING UTILITIES

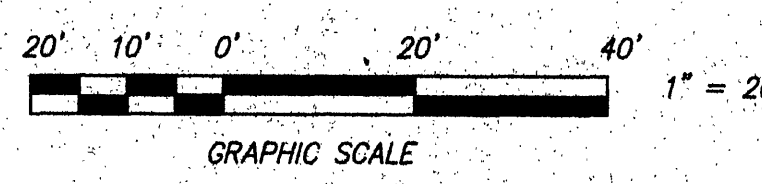

NOTES
THE LOCATION OF UNDERGROUND UTILITIES SHOWN HEREON IS BASED ON AVAILABLE RECORDS, FIELD SURVEYS, AND AS LOCATED BY THE UNDERGROUND LOCATOR SERVICE. ALL LINES MAY NOT BE SHOWN, OR MAY NOT BE SHOWN IN THE EXACT LOCATION.
A PORTION THE SUBJECT PROPERTY LIES WITHIN THE ONE HUNDRED YEAR FLOOD PLAIN AS SHOWN ON THE FEMA FLOOD INSURANCE RATE MAP, PANEL 51161C0048 D DATED OCT. 15, 1993.

TOPOGRAPHIC SURVEY AND PROPOSED STRUCTURES FOR

CARILION HEALTH SYSTEM

SHOWING BUILDING LOCATIONS AND LAND FEATURES FOR CARILION HEALTH SYSTEMS PROPERTY SITUATE ON THE CORNER OF McCLANAHAN ST., S.W. AND CRYSTAL SPRING AVE., S.W. CITY OF ROANOKE, VIRGINIA

Designed: MLL / CLW

Drawn: MLL / CLW

Checked: MLL / CLW

Date: JANUARY 12, 1999

Scale: 1" = 20'

Tax Parcel: 104080234.05.06

W.O. No.: 98-0087

Field Book: JW-04

CWA

CALDWELL WHITE ASSOCIATES

ENGINEERS / SURVEYORS / PLANNERS

1064 OLD COUNTRY CLUB ROAD
P.O. BOX 6940
ROANOKE, VIRGINIA 24017
(840) 342-7094
FAX: (840) 991-0699