


DATE: NOV. 21, 2000

REVISIONS
Δ
Δ
Δ
Δ
Δ

HUGHES ASSOCIATES ARCHITECTS
Architecture • Planning • Consulting

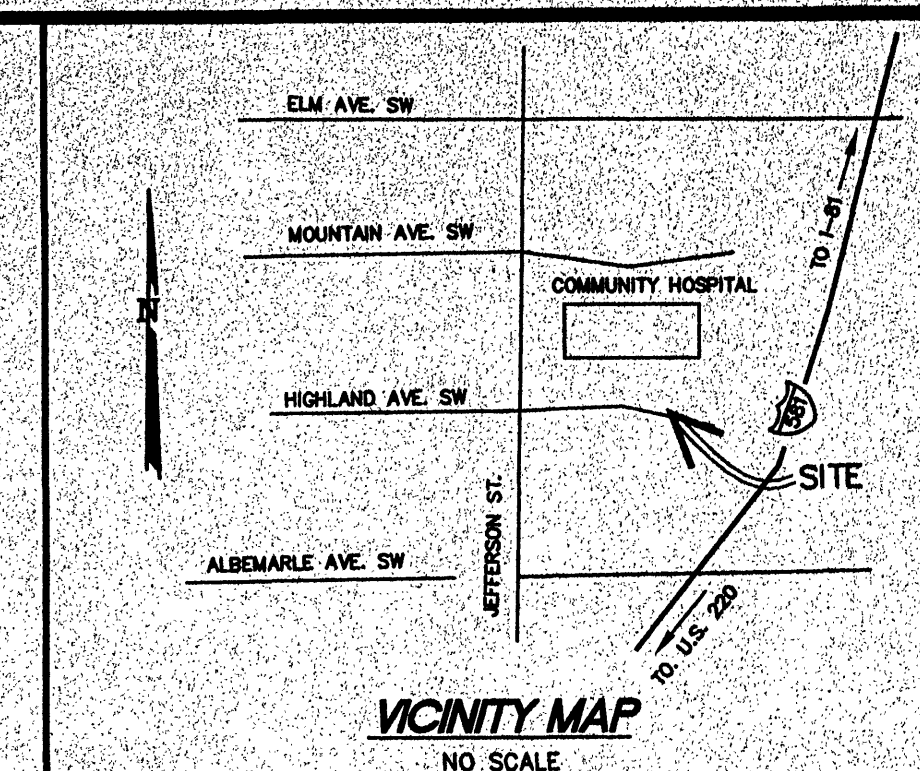


656 ELM AVENUE, S.W.
P.O. BOX 1034
ROANOKE, VIRGINIA 24005-1034

TEL (540) 342-4002
FAX (540) 342-2000


PEDESTRIAN WALKWAY
for
CARILION HIGHLAND AVENUE CENTER
ROANOKE, VIRGINIA

SITE DEMOLITION PLAN

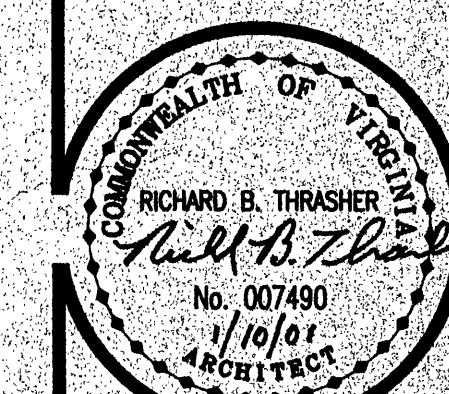

COMMISSION No.
00063
SHEET
SP-2


NO. 2 OF 15

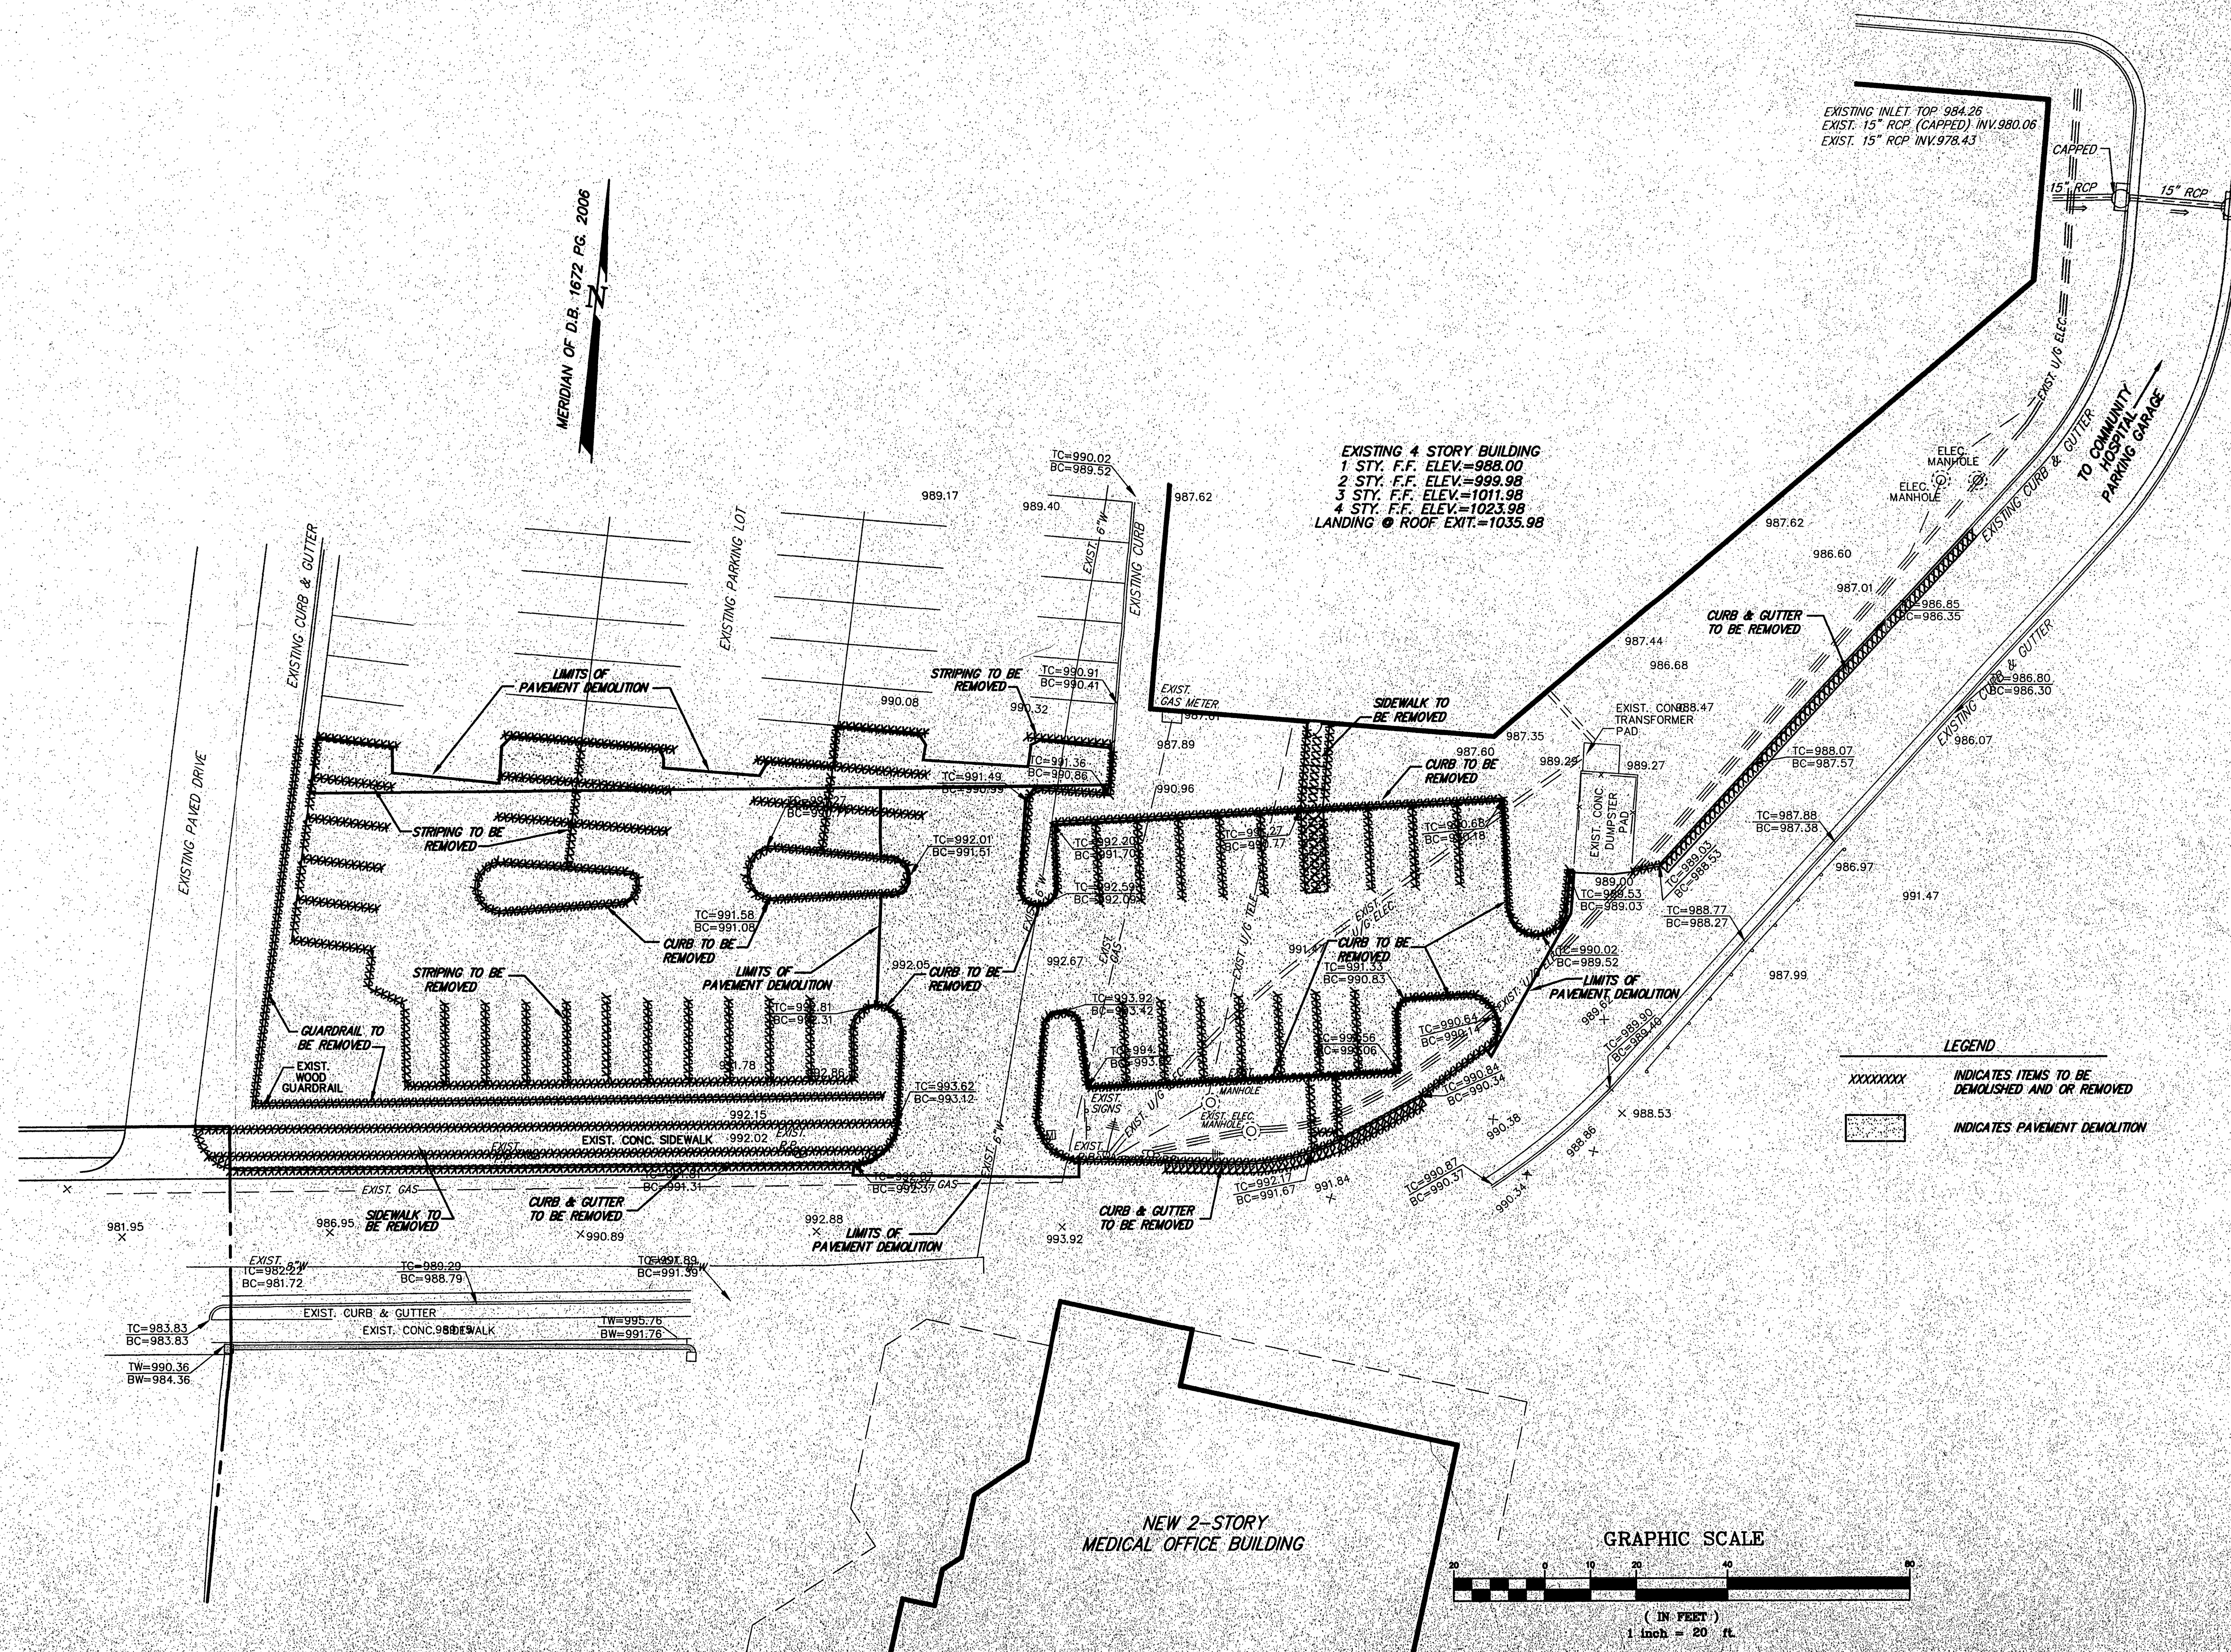

LEGEND


XXXXXXX

INDICATES ITEMS TO BE
DEMOLISHED AND/OR REMOVED

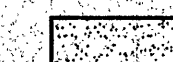

INDICATES PAVEMENT DEMOLITION

GRAPHIC SCALE

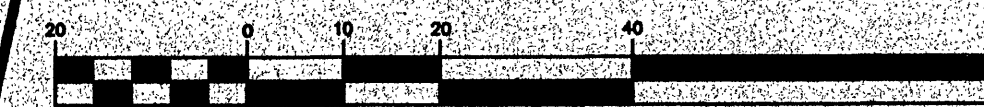

(IN FEET)
1 inch = 20 ft

© COPYRIGHT 2000
HUGHES ASSOCIATES ARCHITECTS
A PROFESSIONAL CORPORATION