


GENERAL NOTES

1. THIS EROSION AND SEDIMENT CONTROL (ESC) SHEET SHOWS ESC MEASURES WHICH ARE TO BE CONSTRUCTED DURING VARIOUS PHASES OF THE SITE GRADING AND CONSTRUCTION. NOT ALL ESC MEASURES ARE NECESSARY TO COMPLETE EACH PHASE OF THE WORK SHOWN.
2. REFER TO SHEET C-10 FOR EROSION AND SEDIMENT CONTROL DETAILS AND DESIGN DATA.
3. ALL DISTURBED AREAS/NOT PAVED OR BUILT UPON SHALL BE SEEDED IN ACCORDANCE WITH THE PERMANENT SEEDED (PS) MIXTURE SHOWN ON SHEET C-10. DISTURBED AREAS THAT WILL NOT BE BROUGHT TO FINAL GRADE WITHIN 30 DAYS, SHALL BE SEEDED IN ACCORDANCE WITH STATE MINIMUM STANDARD, 3.31-TEMPORARY SEEDED (TS).
4. ALL EROSION AND SEDIMENT CONTROL MEASURE SHOWN HEREON SHALL COMPLY WITH THE "VIRGINIA EROSION AND SEDIMENT CONTROL HANDBOOK", LATEST EDITION.
5. THE LOCATION OF ALL OFF-SITE/FILL OR BORROW AREAS ASSOCIATED WITH THE CONSTRUCTION PROJECT WILL BE PROVIDED TO ROANOKE CITY ENGINEERING DEPARTMENT. EROSION AND SEDIMENT CONTROL PLAN OR MEASURES MAY BE REQUIRED.
6. PERMANENT SEEDED APPLIED TO ALL MECHANICALLY STABILIZED SLOPES AND SLOPES STEEPER THAN 3:1 SHALL MEET THE FOLLOWING MIXTURE:

POUNDS PER ACRE	SEED TYPE
108	KENTUCKY 31
2	RED TOP
20	SEASONAL NURSE CROP (ANNUAL RYE, FOXTAIL MILLET, WINTER RYE MIX
20	CROWN VETCH

EROSION & SEDIMENT CONTROL SYMBOLS LEGEND

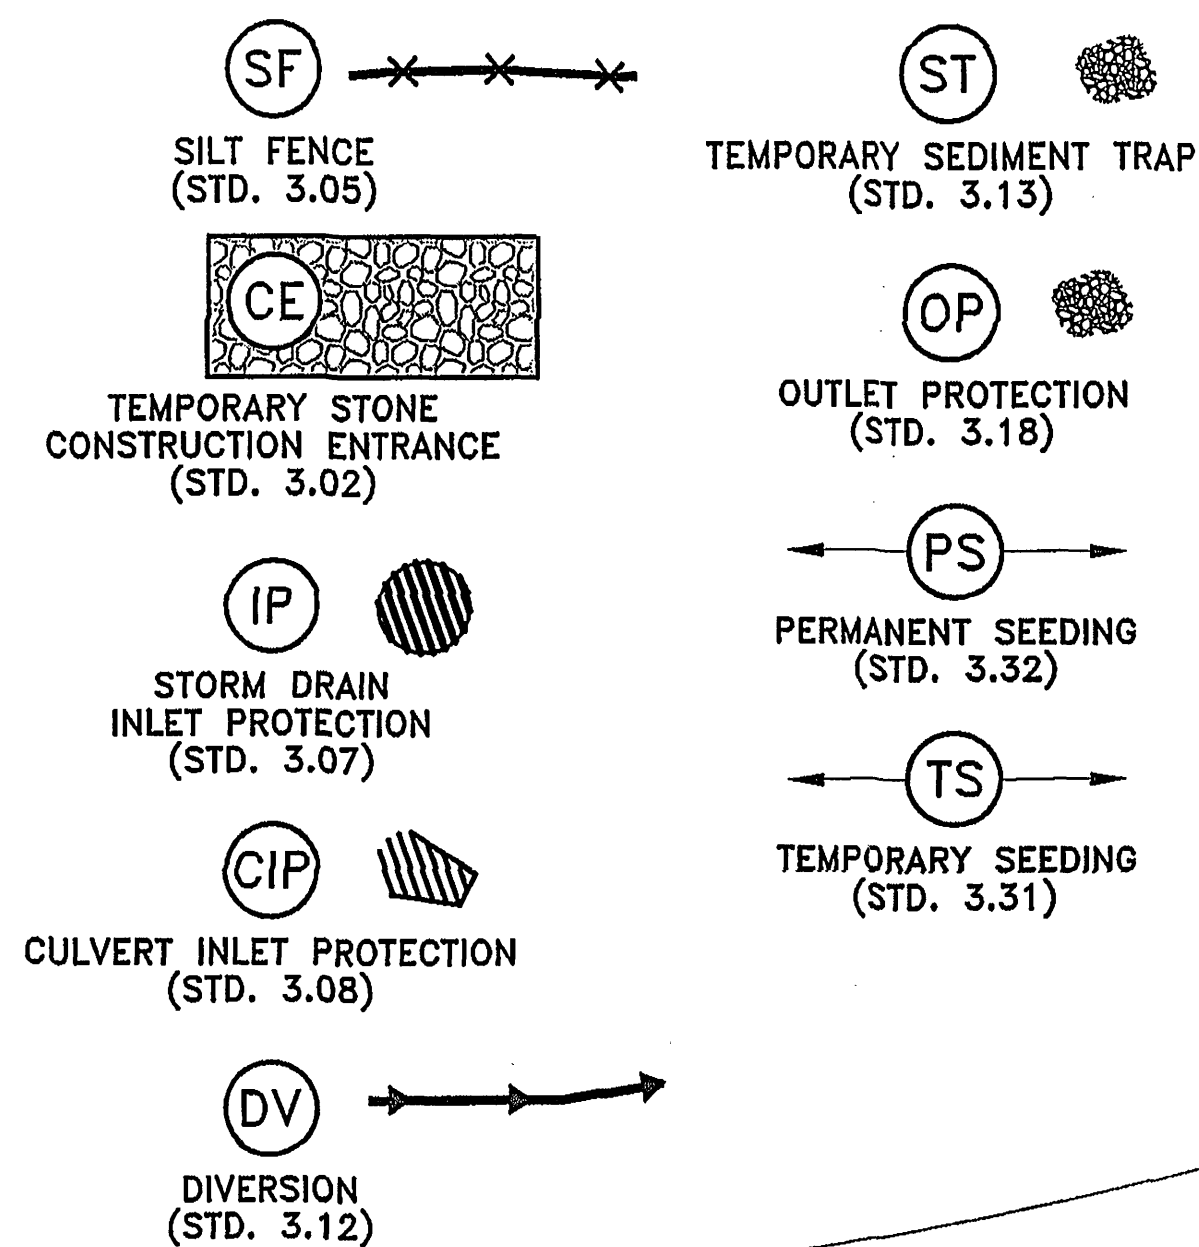


FOR REVIEW ONLY
NOT FOR CONSTRUCTION

MERIDIAN OF VIRGINIA STATE
PLANE COORDINATE SYSTEM
NAD 83
SOUTH ZONE

LEGEND

⊙	POWER POLE
⊙	LIGHT POLE
+	SIGN
W	WATER VALVE
WM	WATER METER
—e—	OVERHEAD ELECTRIC LINE
—u—	UNDERGROUND ELECTRIC LINE
—f—	FIRE HYDRANT
—c/o—	SEWER CLEANOUT
—g—	GAS VALVE
—u—	UNDERGROUND GAS LINE
rcp	REINFORCED CONCRETE PIPE
cmp	CORRUGATED METAL PIPE
ep	EDGE OF PAVEMENT
—w—	UNDERGROUND WATER LINE
Δ	SURVEY CONTROL

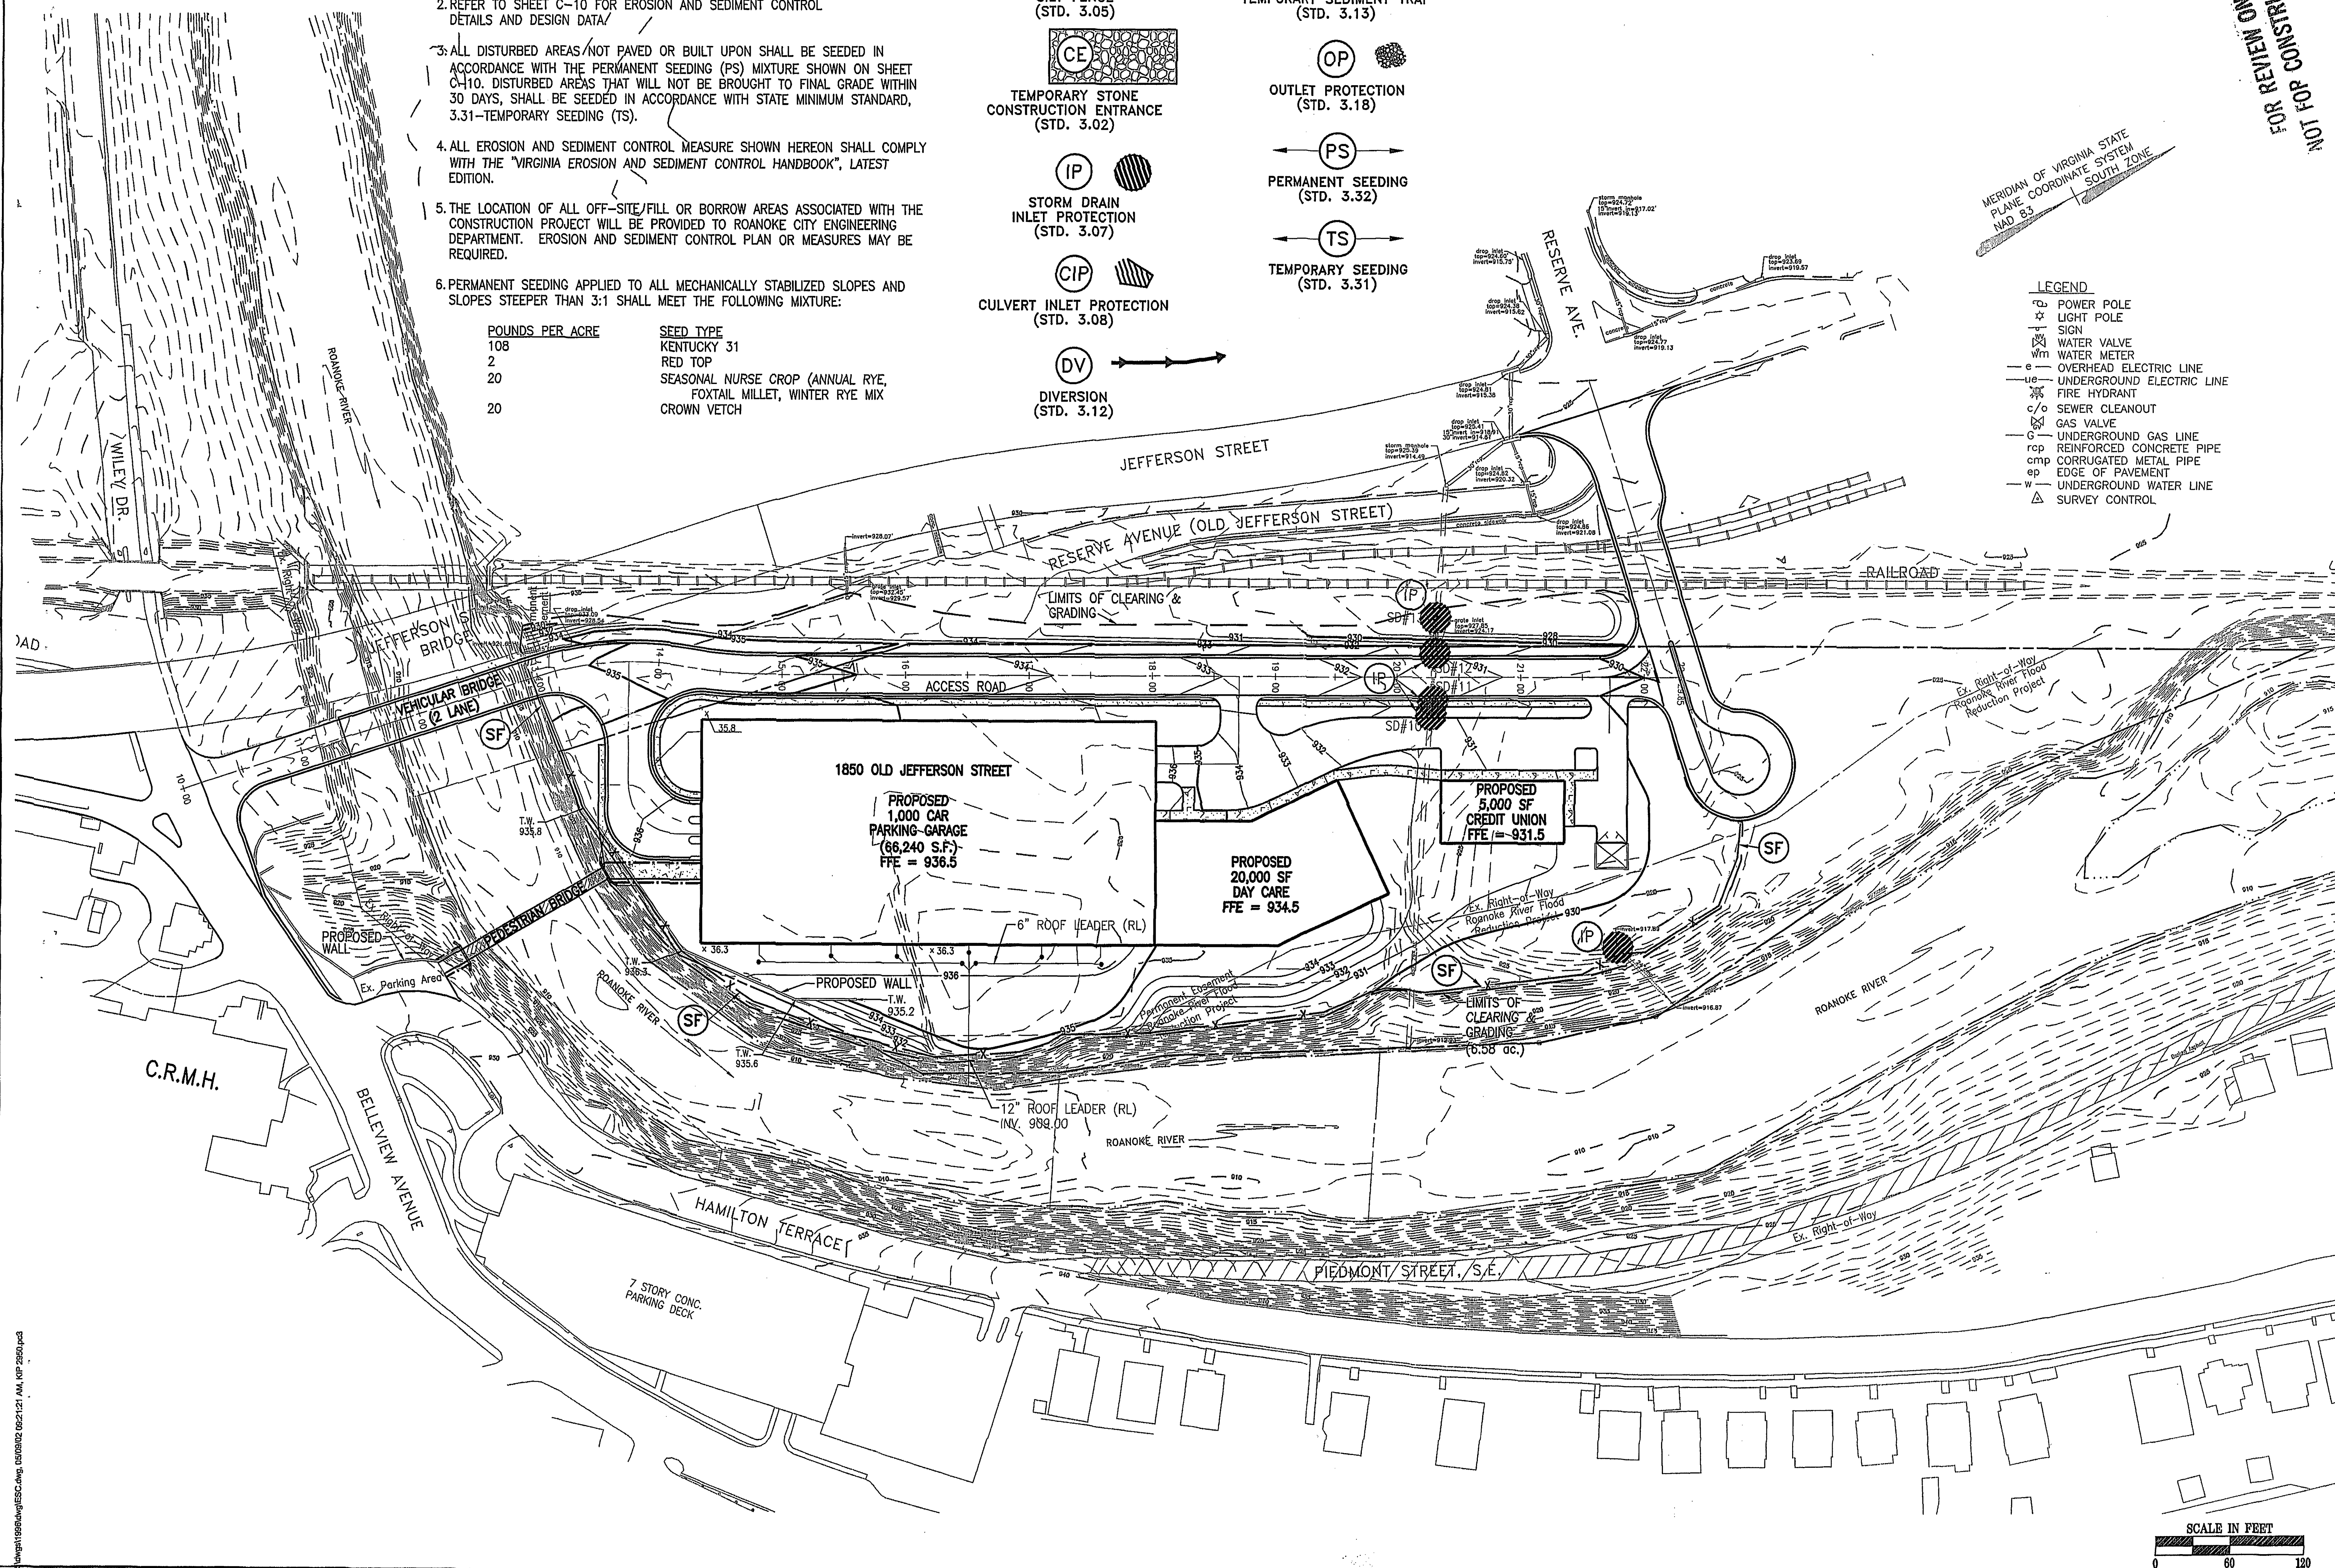

Mattern & Craig
 CONSULTING ENGINEERS • SURVEYORS
 701 FIRST STREET, S.W.
 ROANOKE, VA 24004
 PHONE (540) 345-9345
 FAX (540) 345-7881

CARLION ROANOKE MEMORIAL HOSPITAL
 CRMH/CBI (RIVERWALK) PARKING DECK
**EROSION AND SEDIMENT
 CONTROL PLAN**
 CITY OF ROANOKE, VIRGINIA

Vertical Scale:
 N/A
 Horizontal Scale:
 1"=60'
 Commission Number:
 1996
 Sheet No.:

C-7