


Filename: \\NA-AECOM\NET\COM\IT\SUMMER\ROANOKE\USRNK1\DCS\PROJECT\SB\DL\60609975\900_CAD_GIS\910_CAD\15-SHEET\SC\60609975_C-101.DWG

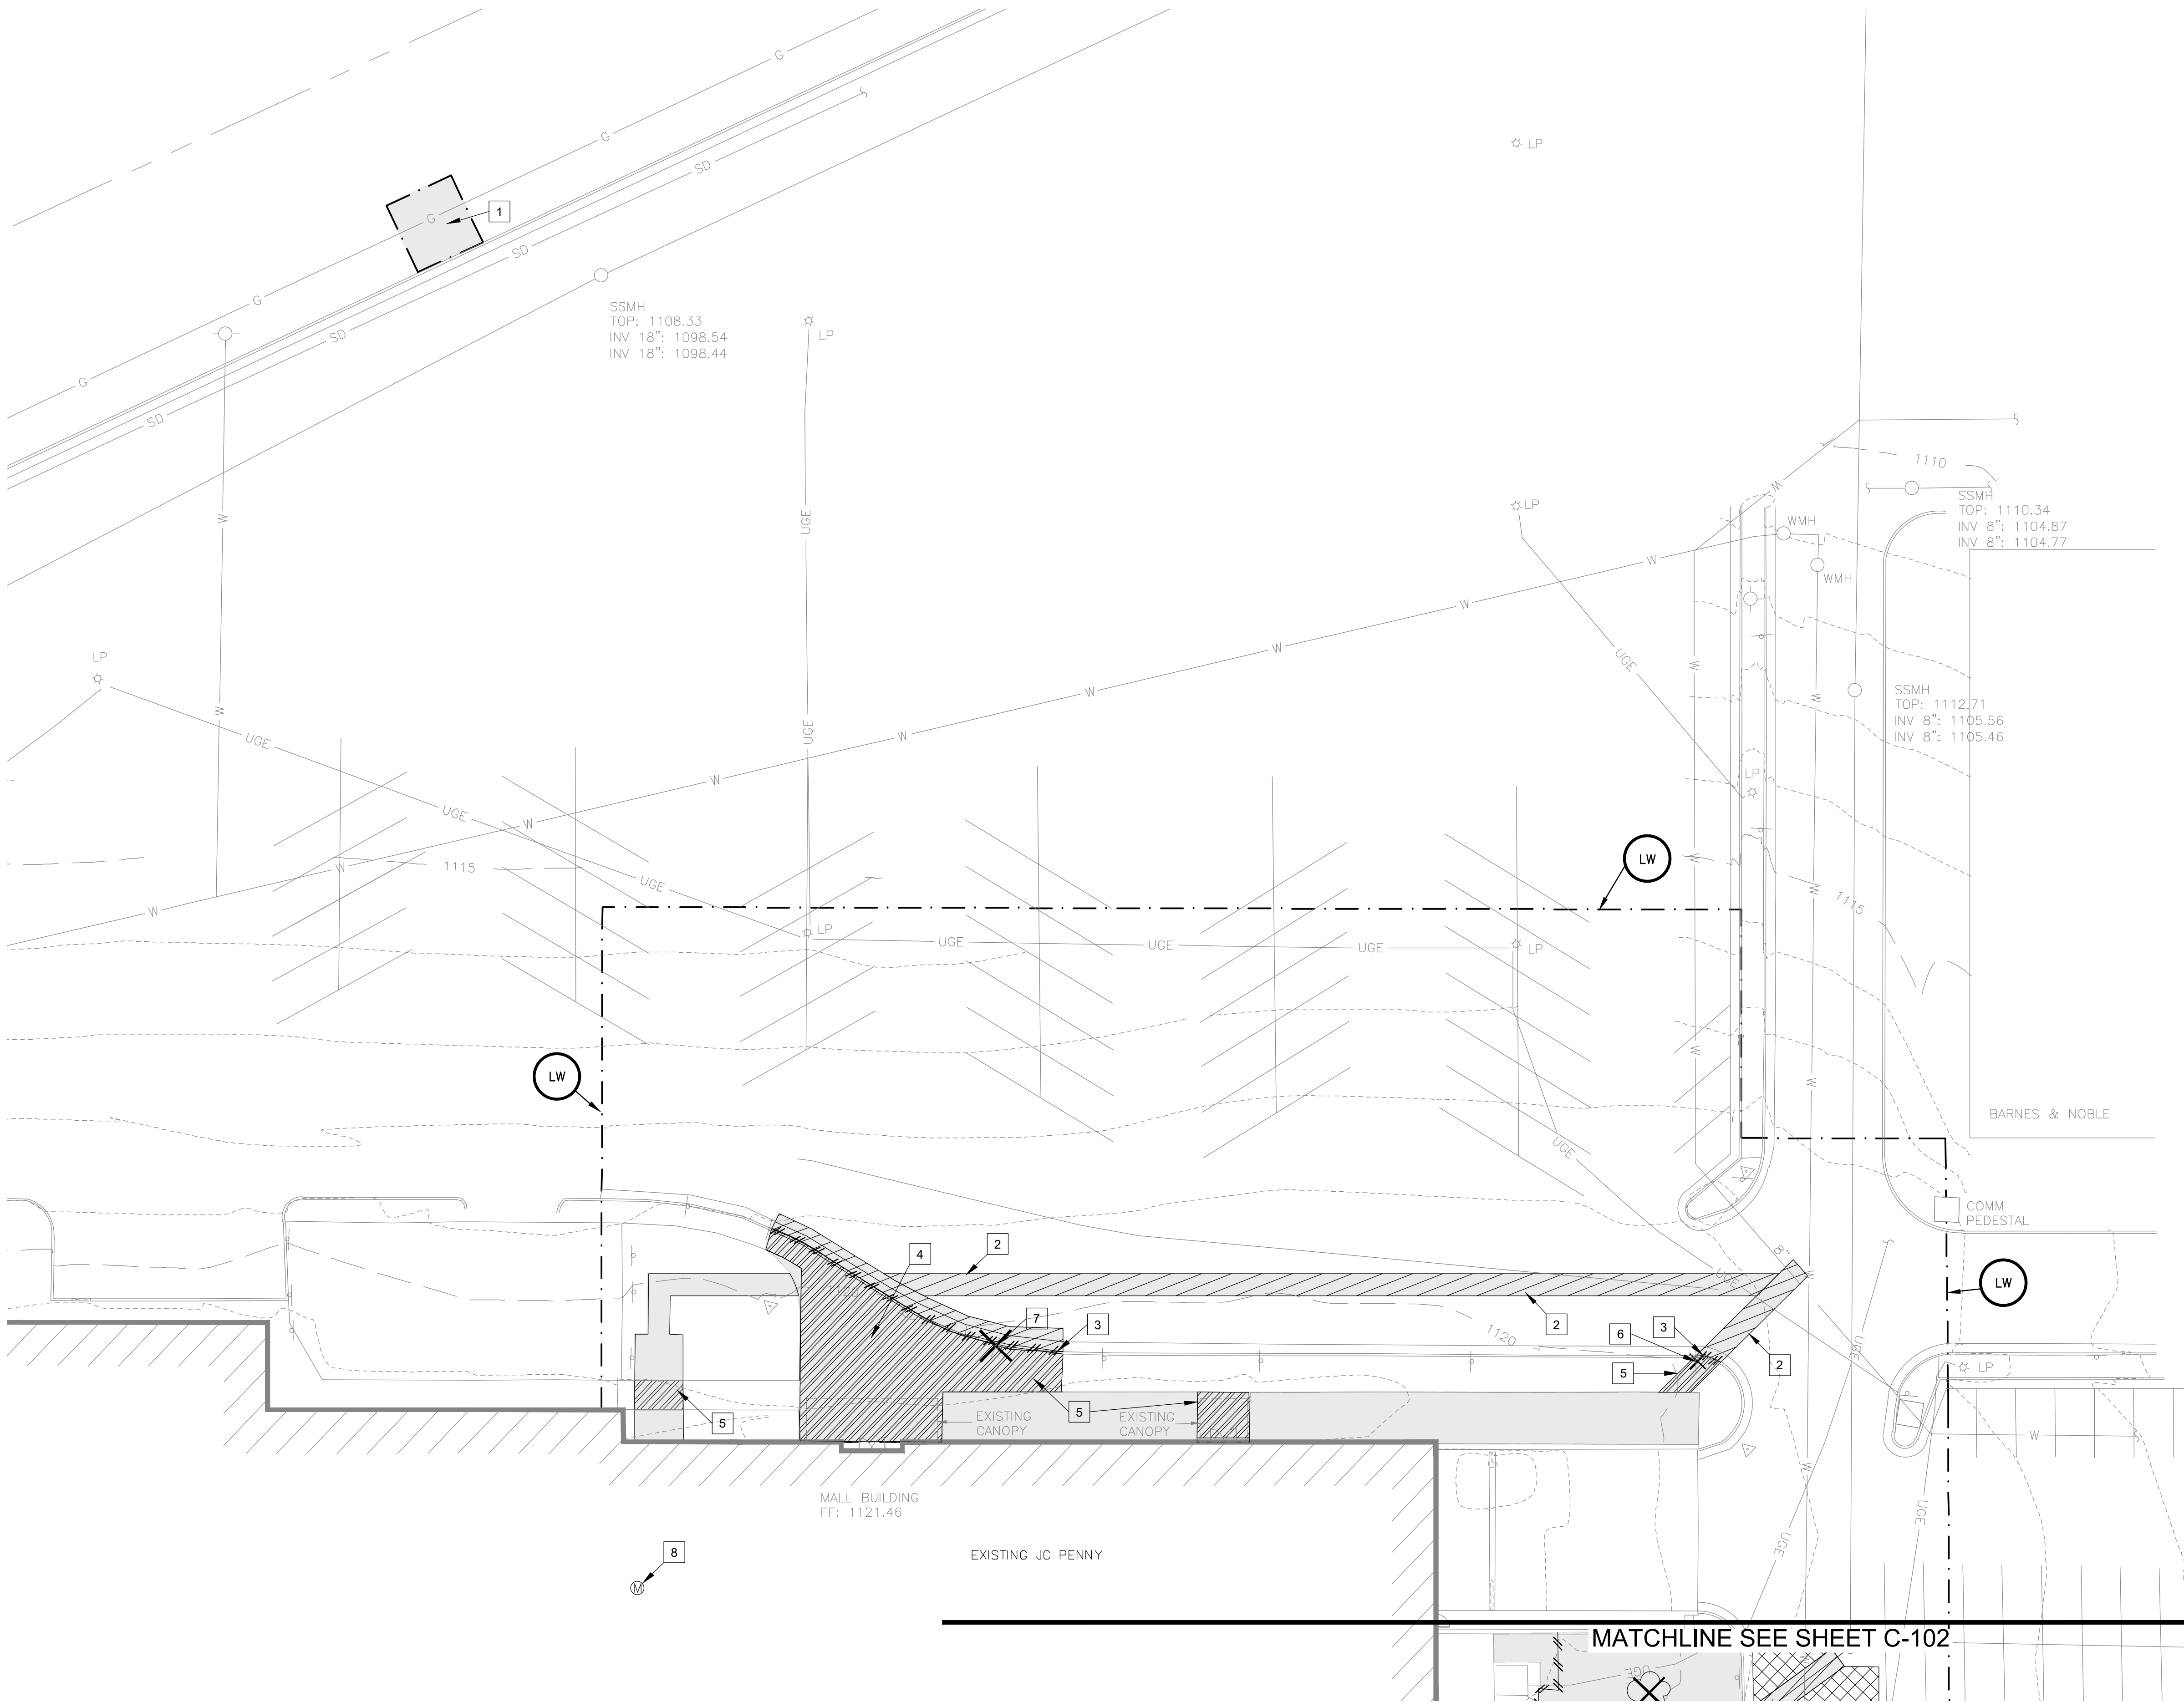

GENERAL NOTES THIS SHEET

A. ALL EXISTING INTERIOR WATER METERS, SEWER LATERALS, FIRE SERVICES, OR OTHER INTERIOR CONNECTIONS FROM THE WWA TO THE EXISTING J.C. PENNY BUILDING SHALL BE COMPLETELY DISCONNECTED. THIS PROJECT SHALL ONLY BE SERVED BY NEW WATER AND SANITARY SEWER CONNECTIONS.

SHEET KEYNOTES:

1. AREA OF LAND DISTURBANCE BY ROANOKE GAS FOR TRENCHLESS GAS LINE INSTALLATION (APPROXIMATE).
2. SAWCUT AND TRENCH EXISTING ASPHALT PAVEMENT FOR NEW WATER SERVICE.
3. SAWCUT AND REMOVE EXISTING CURB AND GUTTER. PREPARE SUBGRADE FOR NEW WORK.
4. SAWCUT AND REMOVE EXISTING ASPHALT PAVEMENT. PREPARE SUBGRADE FOR NEW WORK.
5. SAWCUT AND REMOVE EXISTING SIDEWALK. PREPARE SUBGRADE FOR NEW WORK.
6. REMOVE AND RESET SIGN.
7. REMOVE EXISTING SIGN.
8. APPROXIMATE LOCATION OF EXISTING WATER METER WITHIN BUILDING INTERIOR. EXISTING SERVICE SHALL BE REMOVED AND METER RETURNED TO OWNER. SEE GENERAL NOTE "A" AND PLUMBING DRAWINGS FOR ADDITIONAL INFORMATION.

AECOM

PROJECT

**CARILION
TANGLEWOOD
MULTI-SPECIALTY
CLINIC**

TANGLEWOOD MALL
4444 ELECTRIC ROAD
ROANOKE, VIRGINIA 24018

CLIENT



CONSULTANT

AECOM

10 South Jefferson Street, Suite 1600
Roanoke, Virginia 24011
540.857.3100 tel 540.857.3180 fax
www.aecom.com

REGISTRATION



ISSUE/REVISION

I/R	DATE	DESCRIPTION
1	09/23/2020	COUNTY SITE DEV PLAN [2]
1	06/19/2020	COUNTY SITE DEV PLAN
1	05/04/2020	DESIGN DEVELOPMENT

PROJECT NUMBER


60609975

SHEET TITLE

**EXISTING CONDITIONS
AND DEMOLITION PLAN -
NORTH**

SHEET NUMBER

C-101

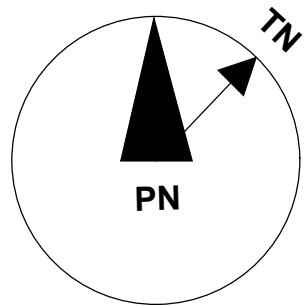

1"=20' 20' 10' 0 20' 40'

GRAPHIC SCALES