


File name: \\NA-AECOM\NET.COM\US\AMER\ROANOKE-USRNK1\DCS\PROJECTS\BID\16060975\600_CAD_GIS\910_CAD\15-SHEET\15C16060975_C-103.DWG

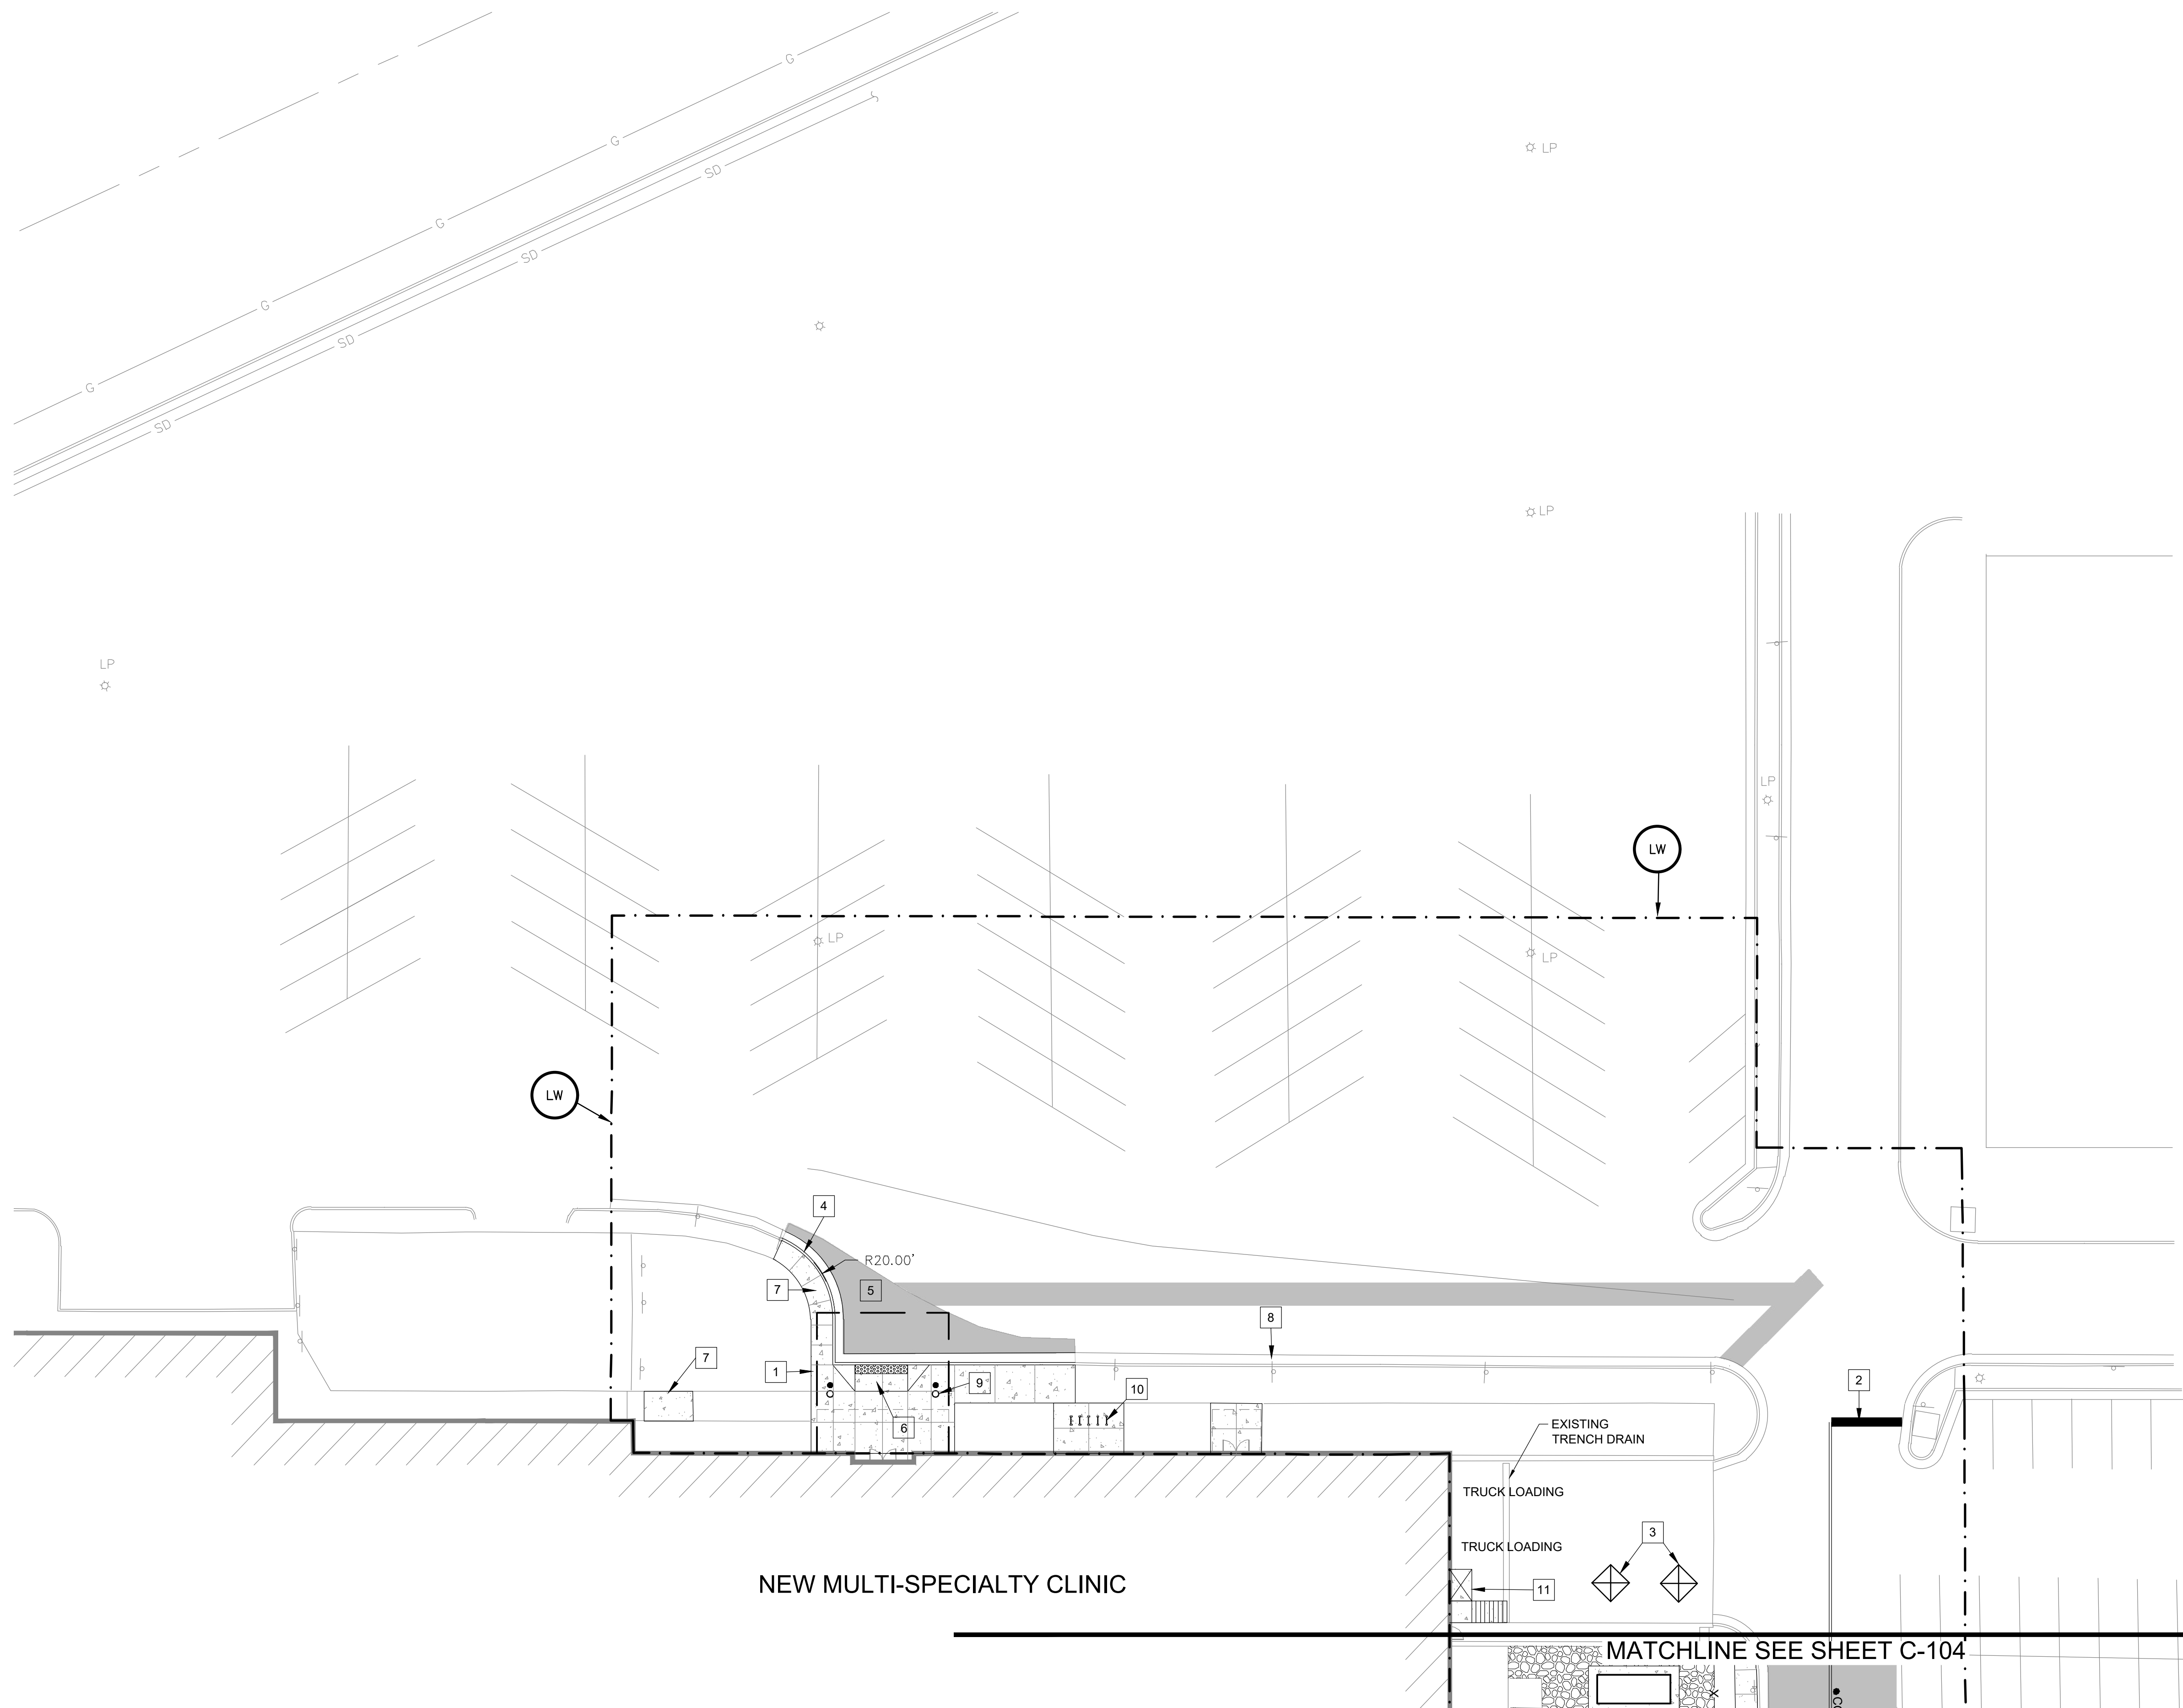

GENERAL NOTES THIS SHEET


A. PER SECTION 30-94 OF THE ROANOKE COUNTY ZONING ORDINANCE, ALL EXTERIOR LIGHTING FIXTURES SHALL BE DESIGNED, LOCATED, AND ARRANGED SO AS TO NOT DIRECT GLARE ON ADJOINING STREETS OR RESIDENTIAL PROPERTIES. THE INTENSITY AT ADJOINING STREETS OR RESIDENTIAL PROPERTIES SHALL NOT EXCEED 0.5 FOOT CANDLES.

KEYNOTE:

1. NEW DROP-OFF CANOPY. SEE ARCH.
2. PAVEMENT MARKING AND STRIPING (TYP). SEE DETAIL SHEET C-501.
3. GARBAGE DUMPSTER LOCATION. DUMPSTERS BY OTHERS.
4. CONCRETE CURB AND GUTTER. SEE DETAIL SHEET C-501.
5. ASPHALT PAVEMENT, MATCH EXISTING. SEE DETAIL SHEET C-501.
6. CURB RAMP. SEE DETAIL SHEET C-501.
7. CONCRETE SIDEWALK. SEE DETAIL SHEET C-501.
8. EXISTING "FIRE LANE" SIGNS TO REMAIN.
9. PROVIDE STEEL BOLLARD TO PROTECT CANOPY POST (TYPICAL). SEE ARCHITECTURAL FOR CANOPY DETAILS.
10. BICYCLE PARKING, FIVE (5) INVERTED "U" RACKS PER VIRGINIA TECH / CARILION STANDARDS.
11. PROVIDE DOCK LIFT AND STAIRS. SEE ARCHITECTURAL AND STRUCTURAL FOR DETAILS. PROVIDE DUCTILE IRON AREA DRAIN W/ STRAINER IN LIFT PIT. 4" DRAIN TO EXISTING STORM SEWER AT TRENCH DRAIN.

LEGEND

- NEW ASPHALT PAVEMENT (SEE DETAIL ON SHEET C-501)
- NEW CONCRETE SIDEWALK (SEE DETAILS ON SHEETS C-501 AND C-503)
- NEW GRAVEL AREA

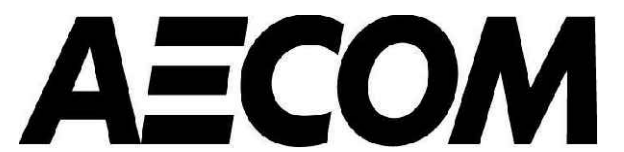

PROJECT

**CARILION
TANGLEWOOD
MULTI-SPECIALTY
CLINIC**

TANGLEWOOD MALL
4444 ELECTRIC ROAD
ROANOKE, VIRGINIA 24018

CLIENT



CONSULTANT

AECOM
10 South Jefferson Street, Suite 1600
Roanoke, Virginia 24011
540.857.3100 tel 540.857.3180 fax
www.aecom.com

REGISTRATION



ISSUE/REVISION

I/R	DATE	DESCRIPTION
1	09/23/2020	COUNTY SITE DEV PLAN [2]
1	06/19/2020	COUNTY SITE DEV PLAN
1	05/04/2020	DESIGN DEVELOPMENT

PROJECT NUMBER

60609975

SHEET TITLE

**SITE LAYOUT PLAN -
NORTH**

SHEET NUMBER

C-103

