




1 HINGE AND LATCH DETAILS
C22.0 2" = 1'-0"

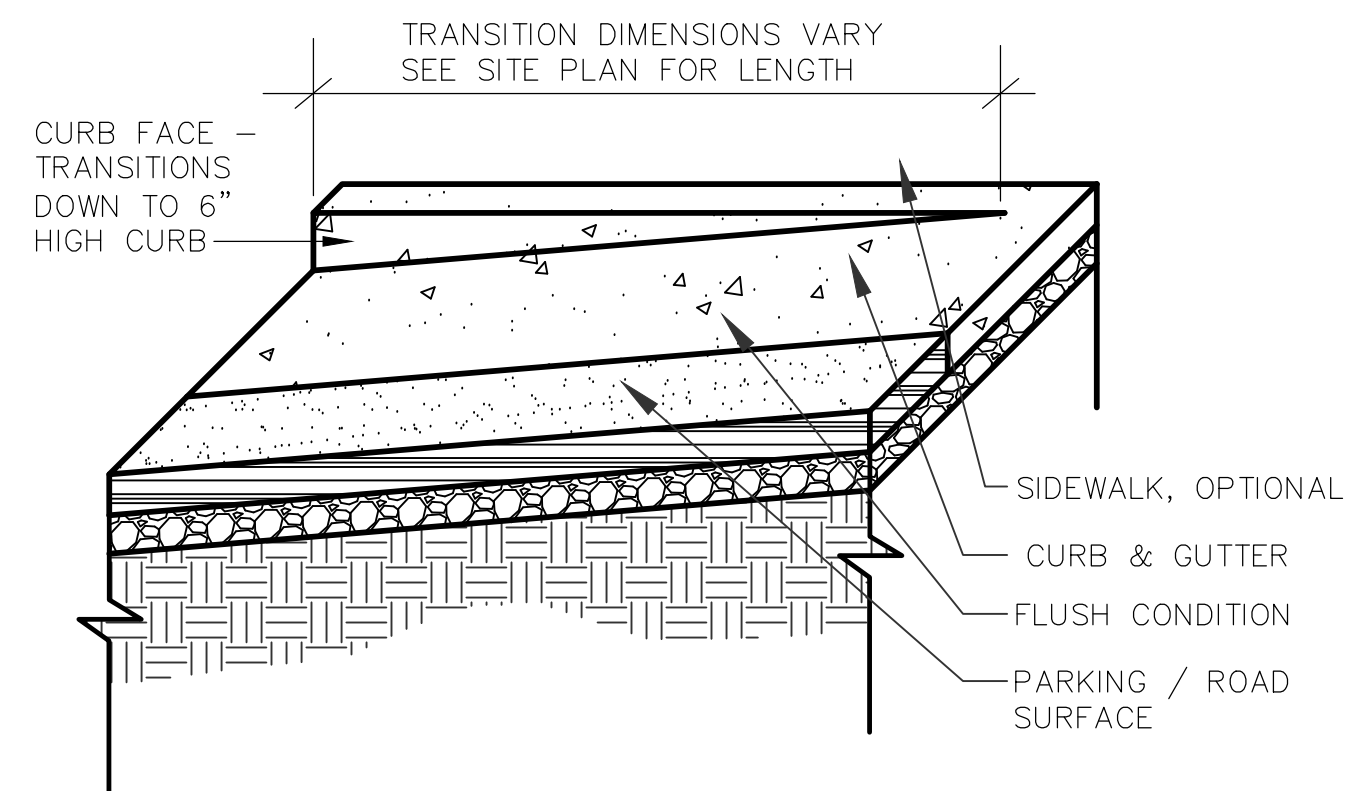


2 TRANSITION CURB DETAIL
C22.0 SCALE: N.T.S.

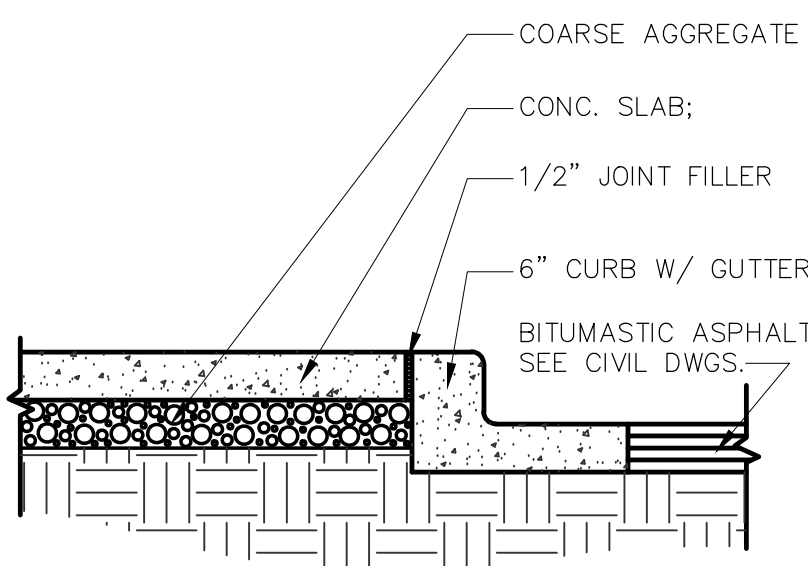


3 TYP. SIDEWALK @ CURB
C22.0 SCALE: 3/4" = 1'-0"

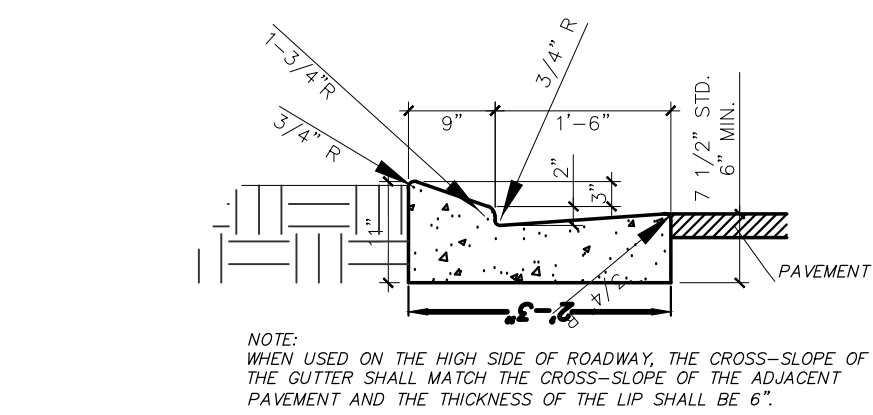


4 TYP. MOUNTABLE CURB
C22.0 SCALE: 3/4" = 1'-0"

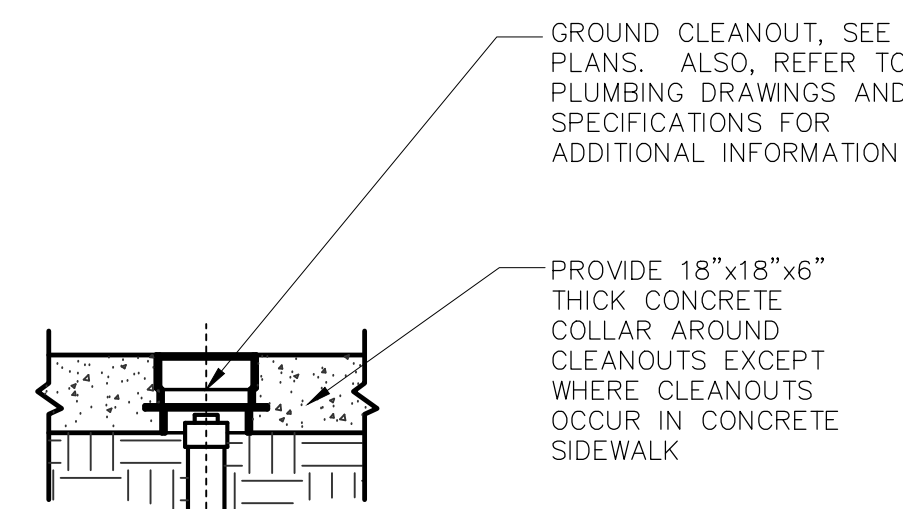

5 TYP. CLEANOUT DTL
C22.0 SCALE: 3/4" = 1'-0"

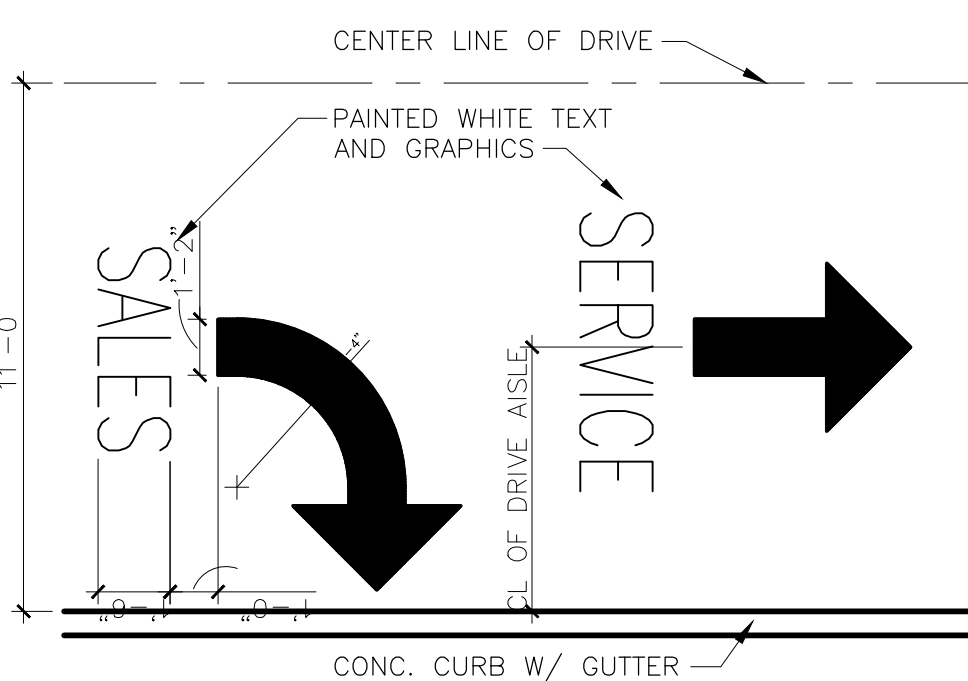


6 DIRECTIONAL SIGNAGE
C22.0 SCALE: 1/4" = 1'-0"

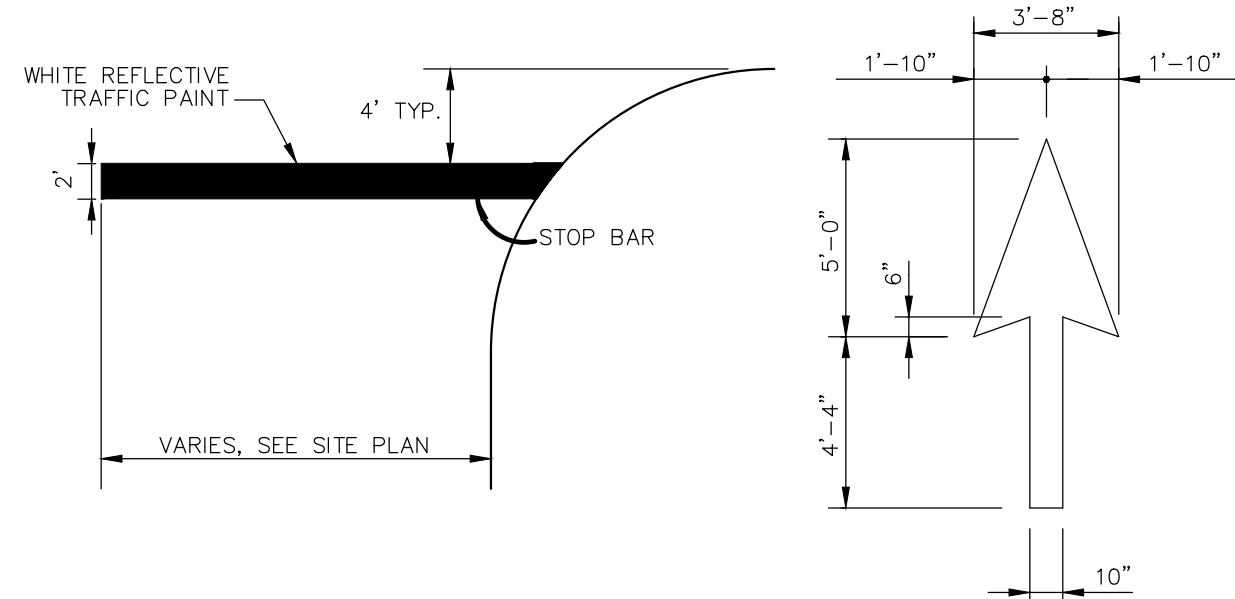


7 DETAIL - HANDICAP RAMP
C22.0 SCALE: N.T.S.

NOTE TO DESIGNER
USE TURN ARROWS AS REQUIRED IN PARKING LOT AND DRIVEWAYS.
PAVEMENT MARKINGS ARE TO BE PAINTED ON PER SITE SPECIFICATIONS.
USE LOCAL PAVEMENT DETAILS AND SPECS FOR MARKINGS IN THE R/W.


TYP. OFF SITE PAVEMENT AREA MARKINGS
N.T.S.

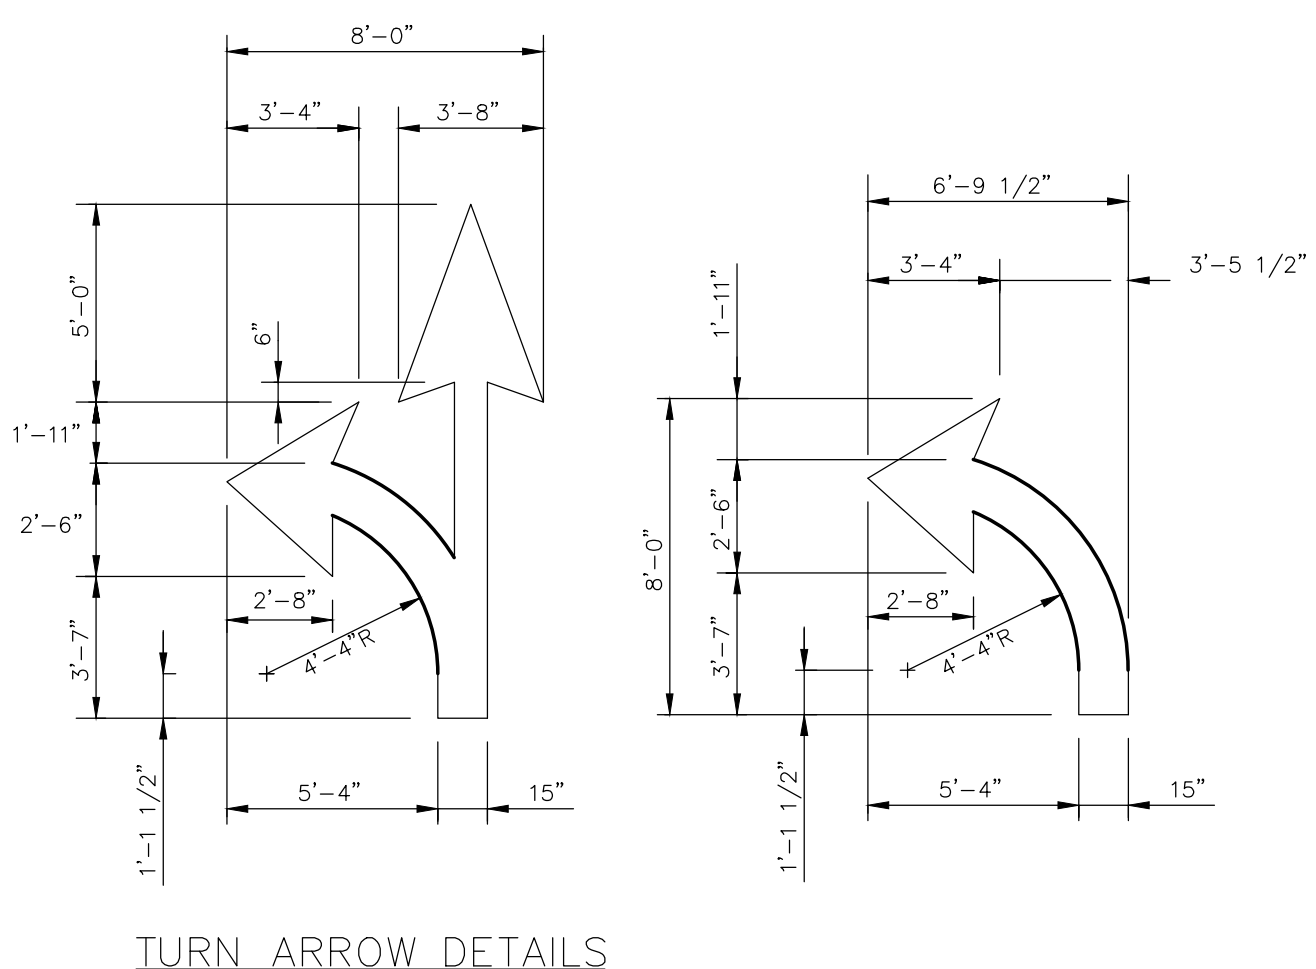


8 DETAIL - TYPICAL PAVEMENT MARKINGS
C22.0 SCALE: N.T.S.

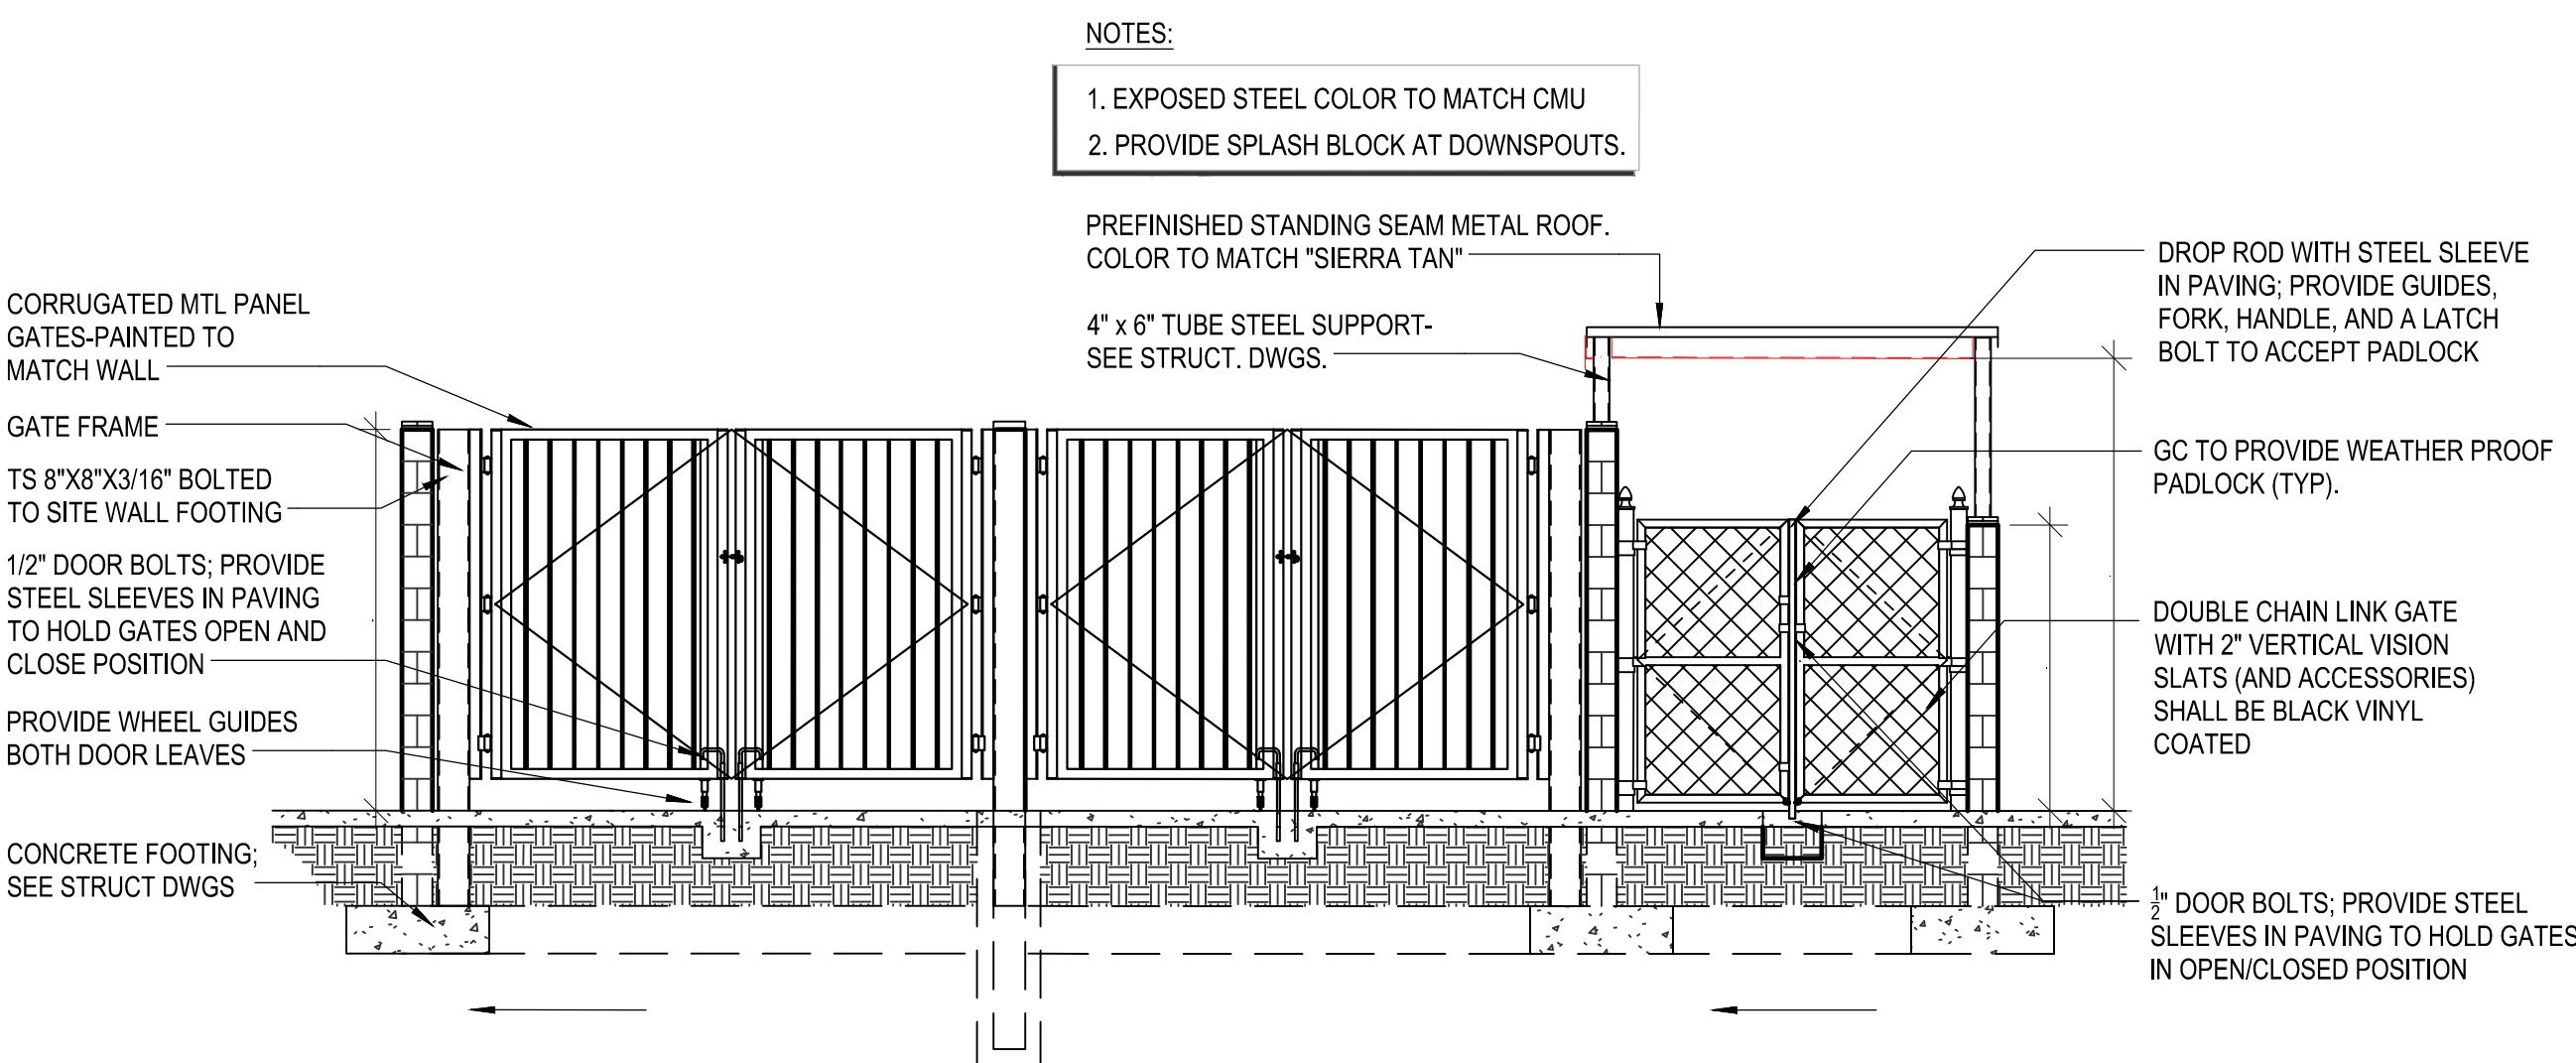

9 ELEVATION - DUMPSTER & TIRE ENCLOSURE
C22.0 1/4" = 1'-0"

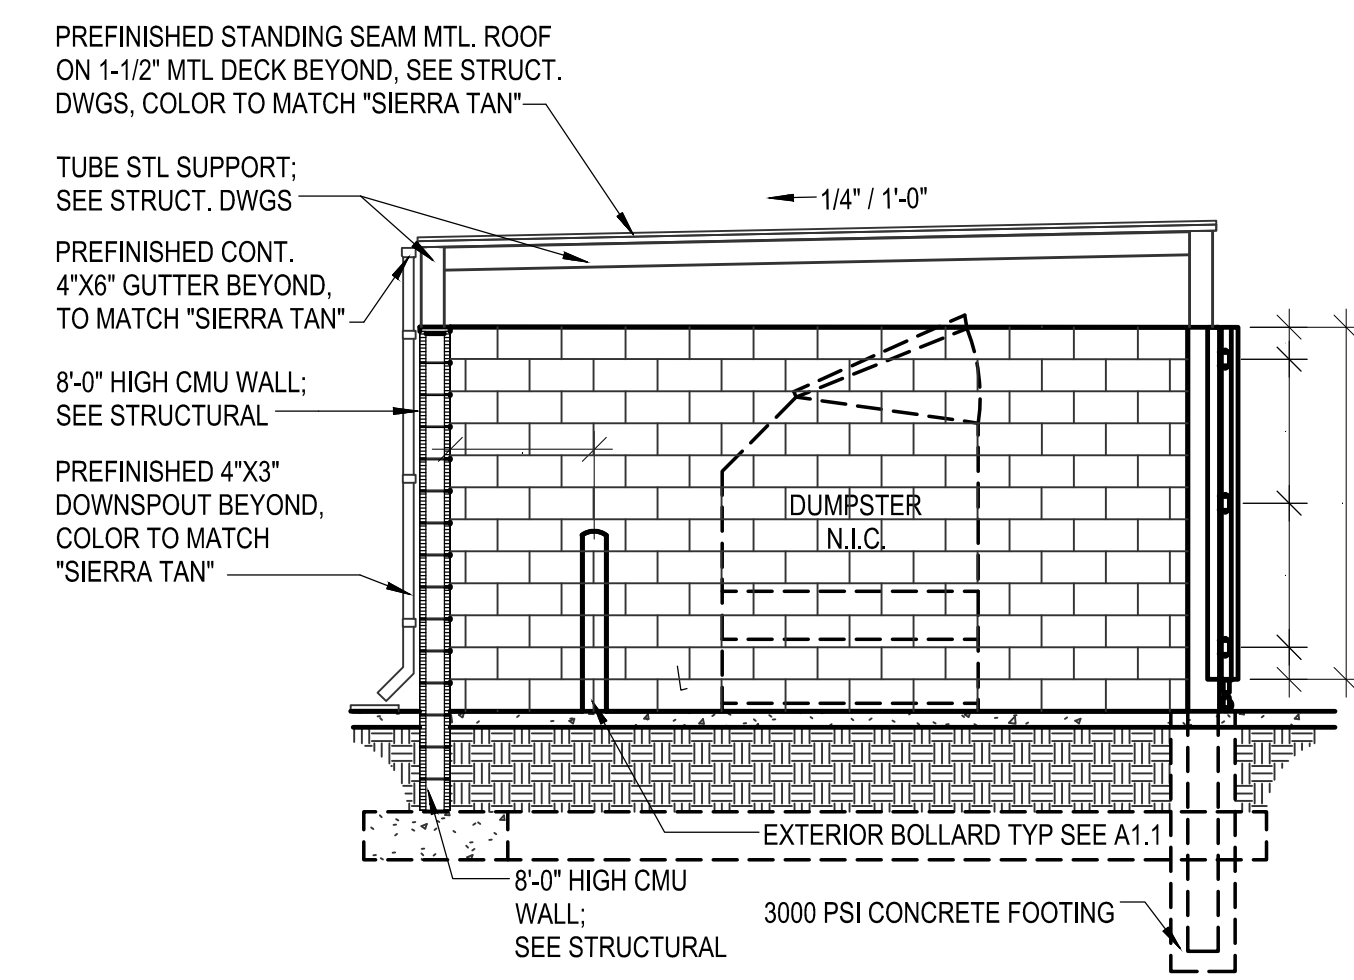


10 SECTION @ DUMPSTER ENCLOSURE
C22.0 2" = 1'-0"

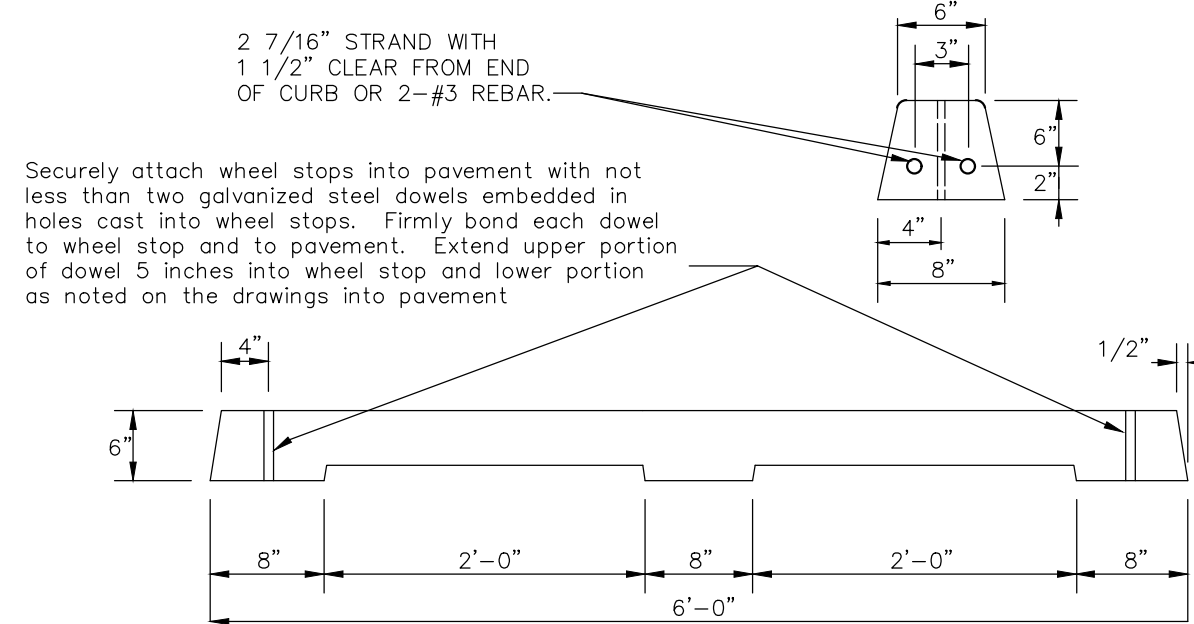


11 HINGE & LATCH
C22.0 N.T.S.

STANDARD WHEEL STOP
N.T.S.

12 DETAIL - WHEEL STOP
C22.0 SCALE: N.T.S.

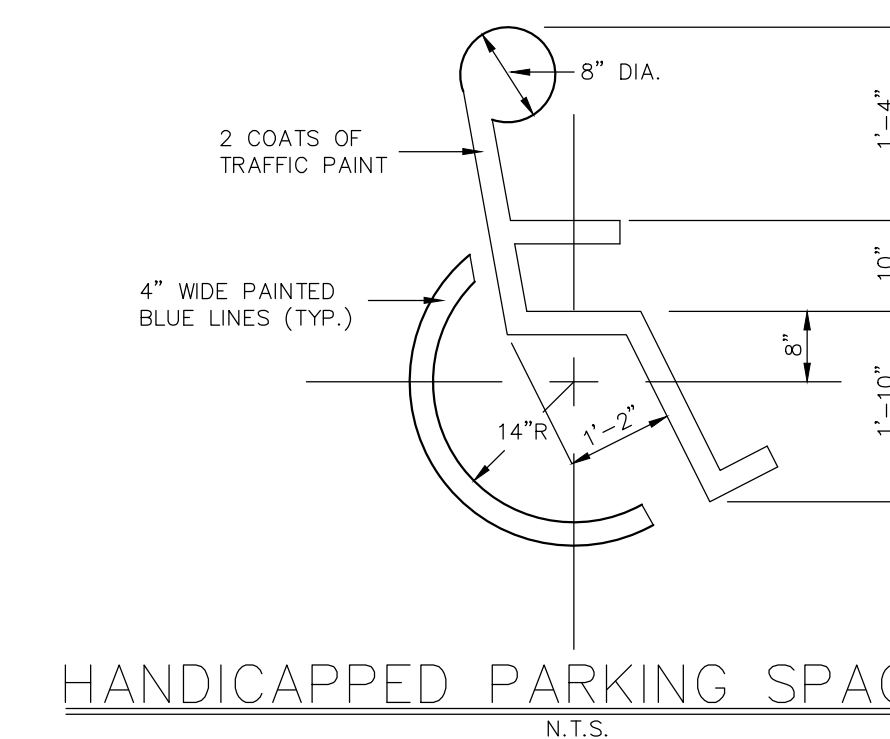


13 DETAIL - HC PARKING SPACE
C22.0 SCALE: N.T.S.

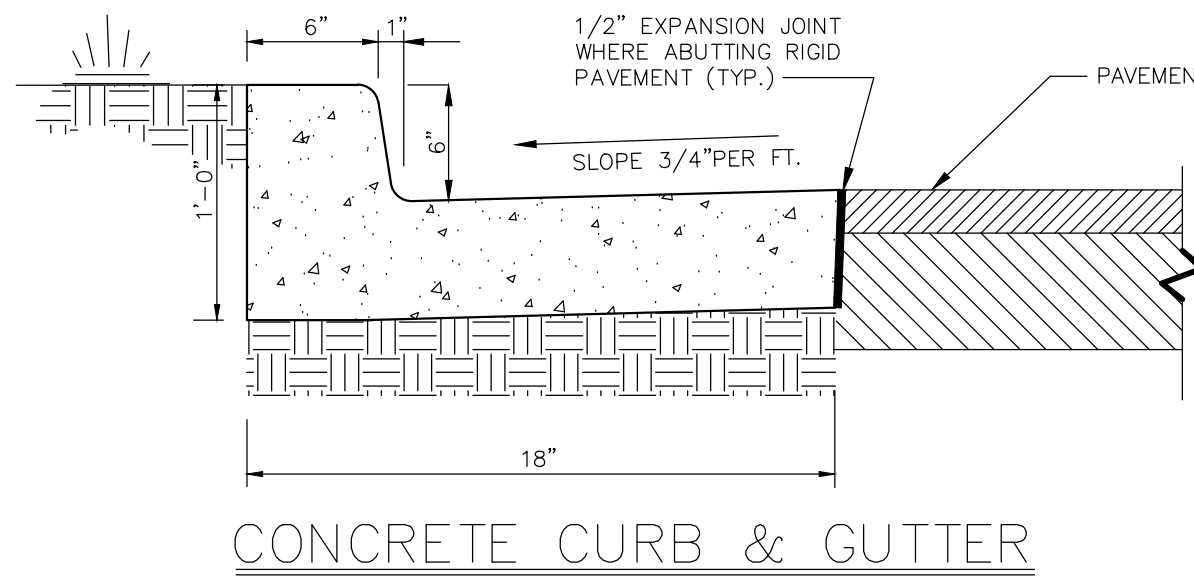

CONCRETE CURB & GUTTER
N.T.S.


NOTES:
1. FOR SPILL CURB SLOPE 3/4\"/>

14 DETAIL - CURB & GUTTER
C22.0 SCALE: 1/4" = 1'-0"

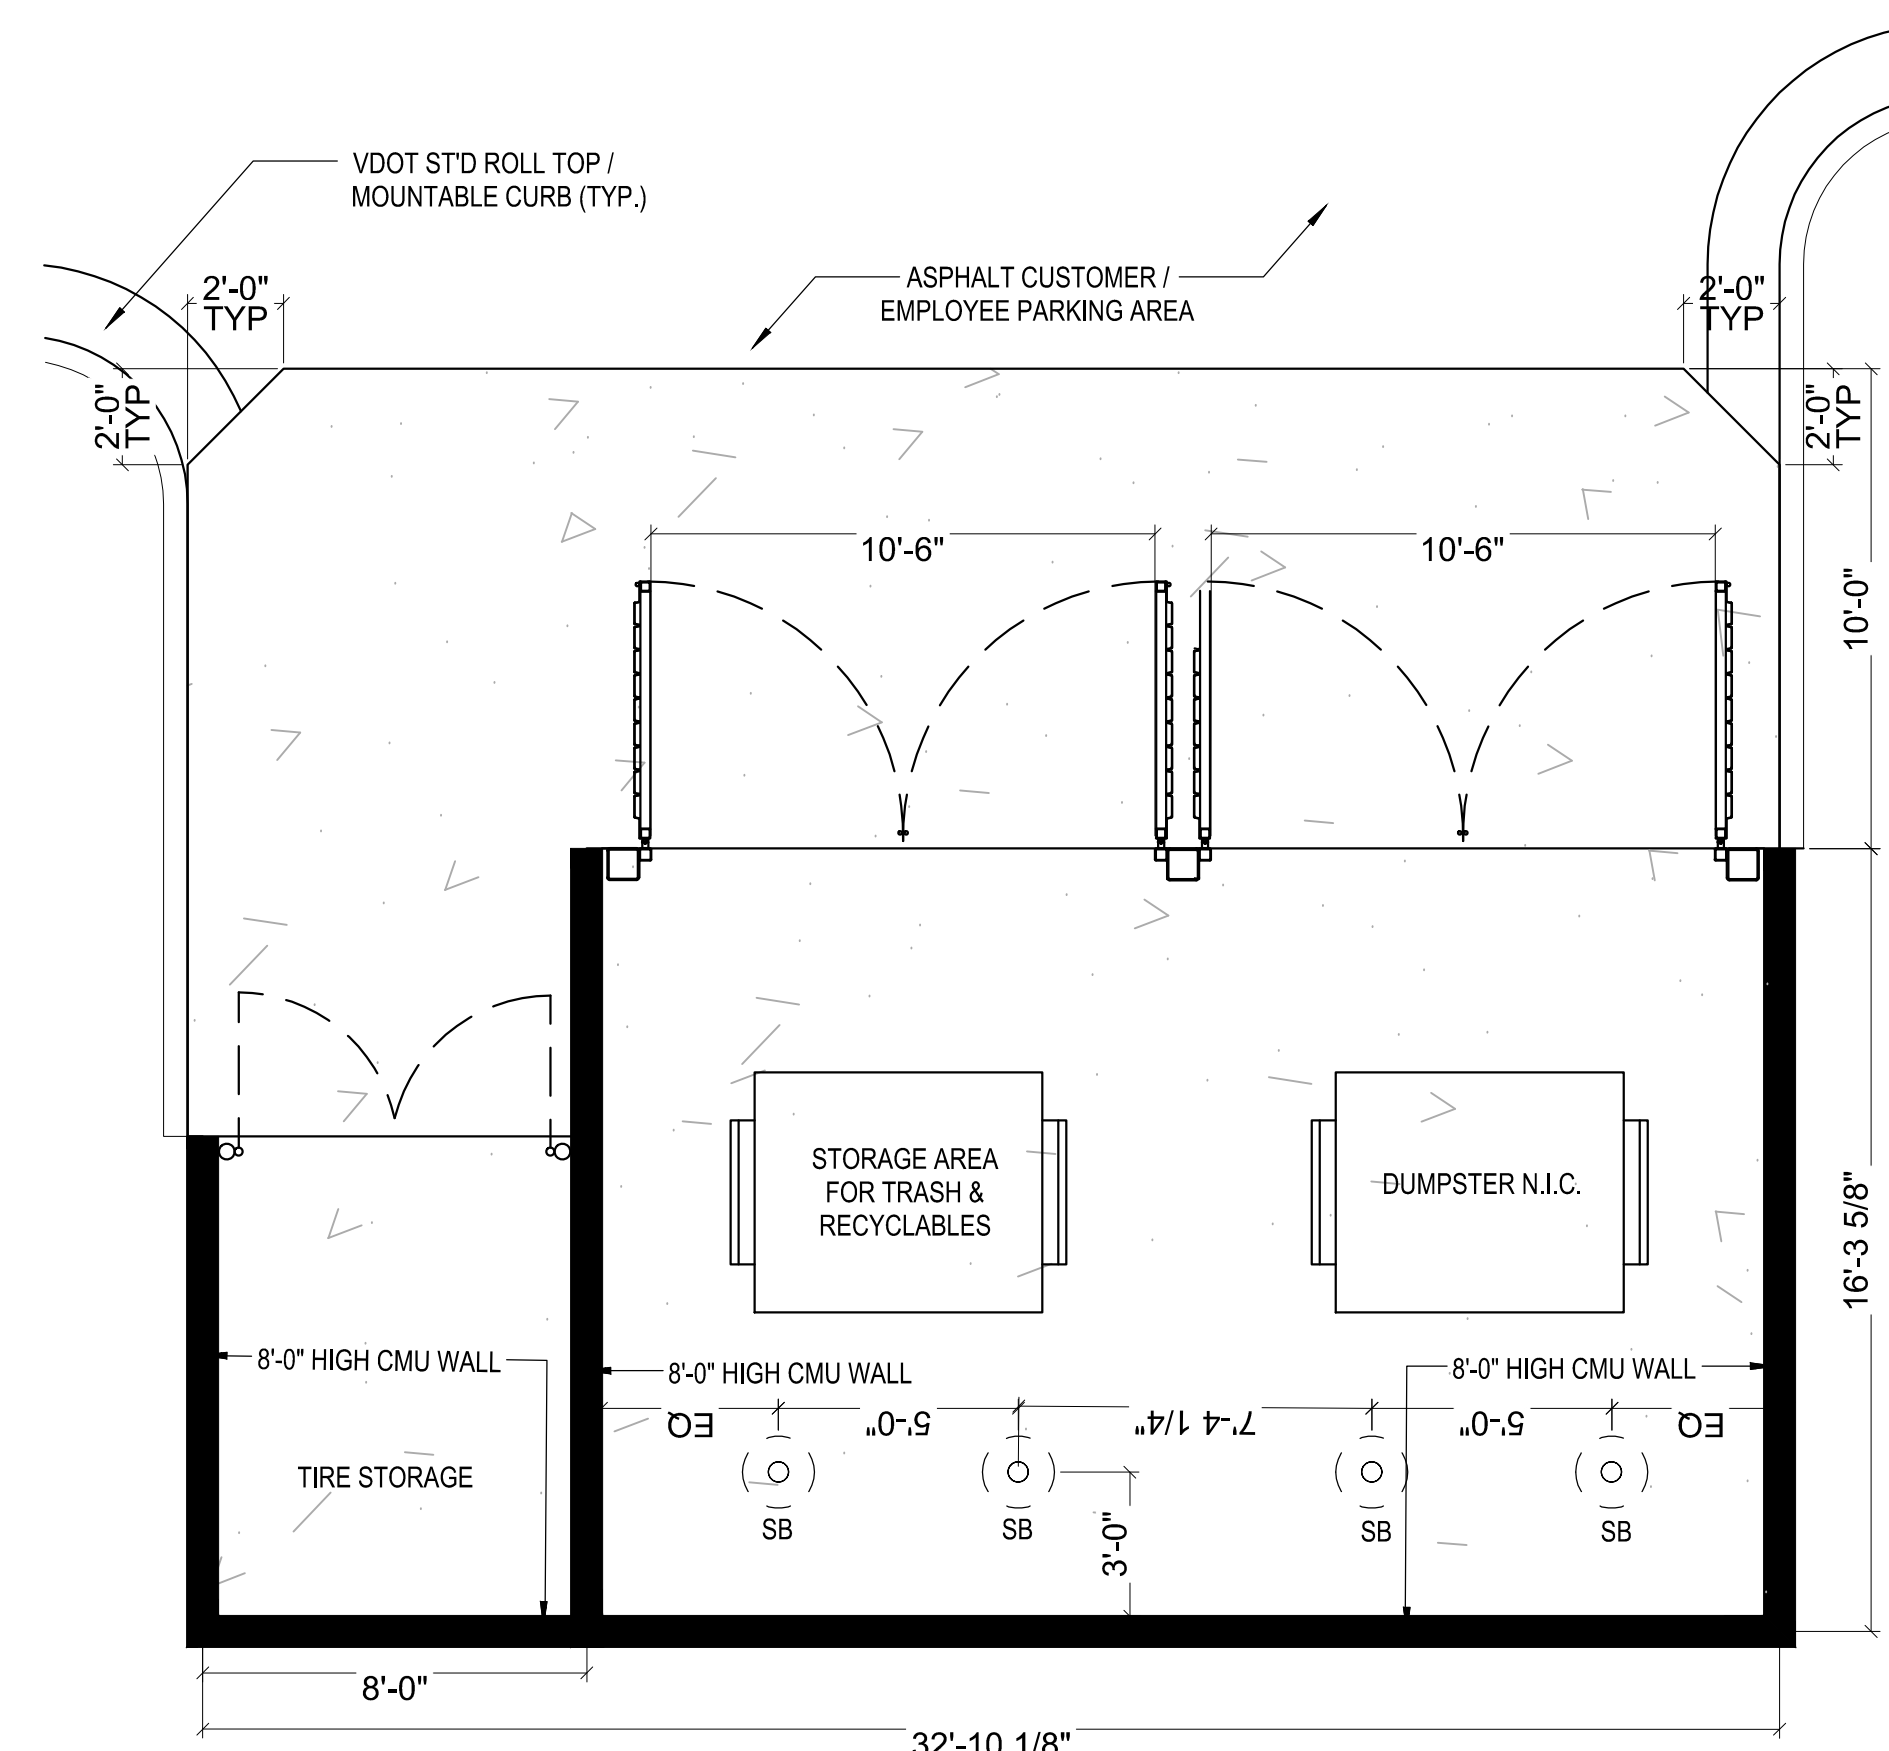

15 DUMPSTER AND TIRE ENCLOSURE PLAN
C22.0 SCALE: 1/4" = 1'-0"


NON-PRODUCTION STORES

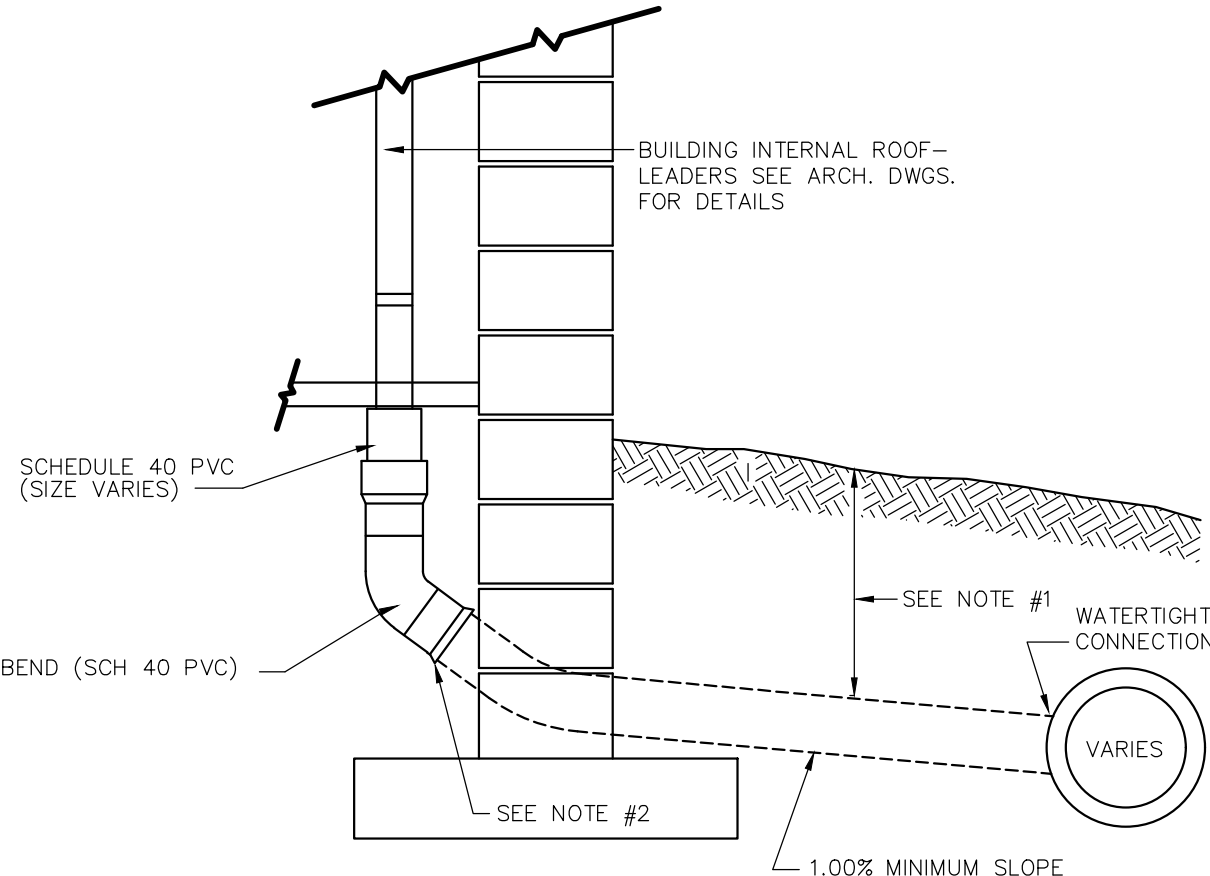

INTERNAL ROOF-LEADER COLLECTOR
N.T.S.

NOTES:
1. PIPE MUST BE SCHEDULE 40 PVC.
2. A WATERTIGHT CONNECTION SHALL BE MAINTAINED WITH ANY TRANSITION FROM SCHEDULE 40 PVC PIPE TO ANY OTHER TYPE OF PIPE.

16 DETAIL - ROOF LEADER
C22.0 SCALE: N.T.S.

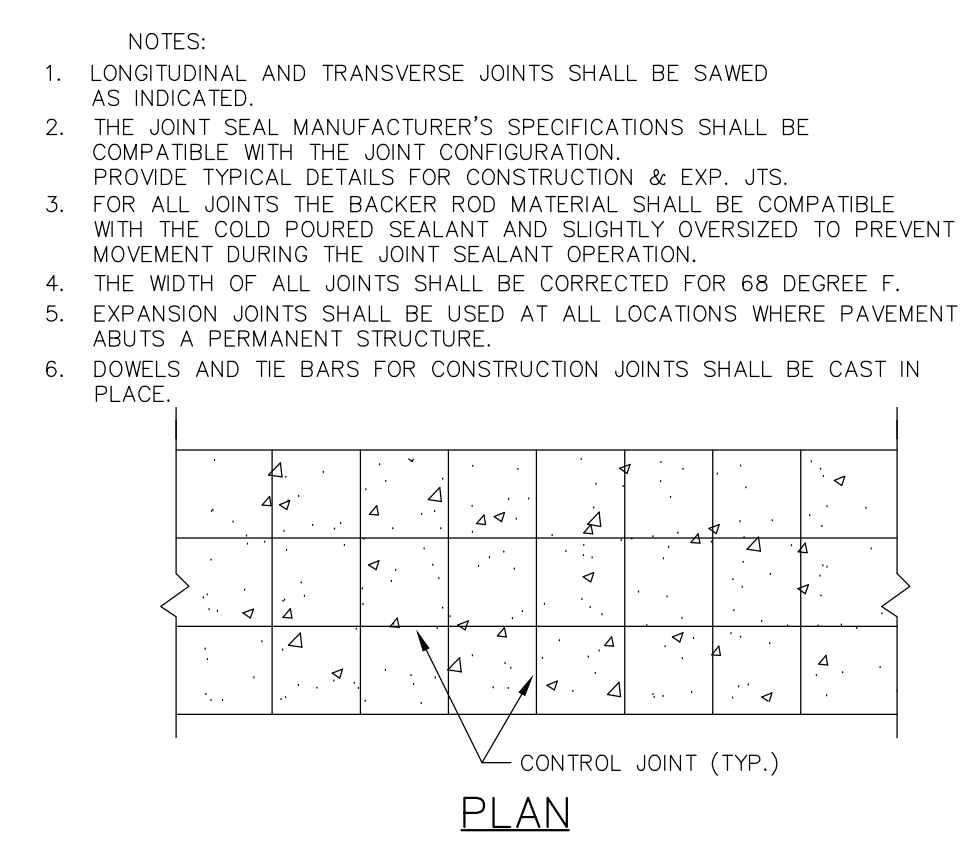

17 DETAIL - CONCRETE PAVEMENT
C22.0 SCALE: 1/4" = 1'-0"



BALZER & ASSOCIATES
PLANNERS / ARCHITECTS
ENGINEERS / SURVEYORS

Roanoke / Richmond
New River Valley / Staunton
Harrisonburg / Lynchburg
www.balzer.cc
1208 Corporate Circle
Roanoke, VA 24018
540.772.9580



NOT RELEASED FOR CONSTRUCTION

LATEST D/A/P/C DXXX-XXX/PCXX-XXX

DRAWN BY: BALZER & ASSOC. / BTC

CHECKED BY: BALZER & ASSOC. / CPB

REV#	DATE	DESCRIPTION	BY
1	5/5/19	CLIENT REV.	BTC
2	6/10/19	LOCALITY REV.	BTC
3	7/19/19	PLAN REVISION	BTC

Carmax
THE AUTO SUPERSTORE
CARMAX THE AUTO SUPERSTORE, INC.
12800 TUCKER CREEK PARKWAY, RICHMOND, VA 23061
(800) 774-6422

STORE NO. 6154
2839 PETERS CREEK ROAD
ROANOKE, VA 24019

PROJECT NO. 04180107.00
DATE 21 MARCH 2019
SHEET TITLE

SITE DETAILS 3

SHEET NO. **C22.0**