
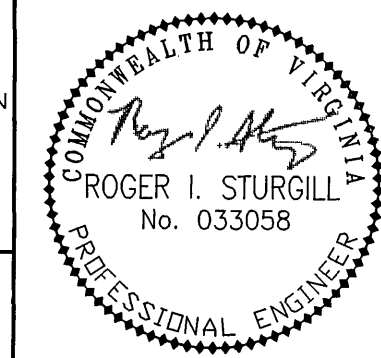


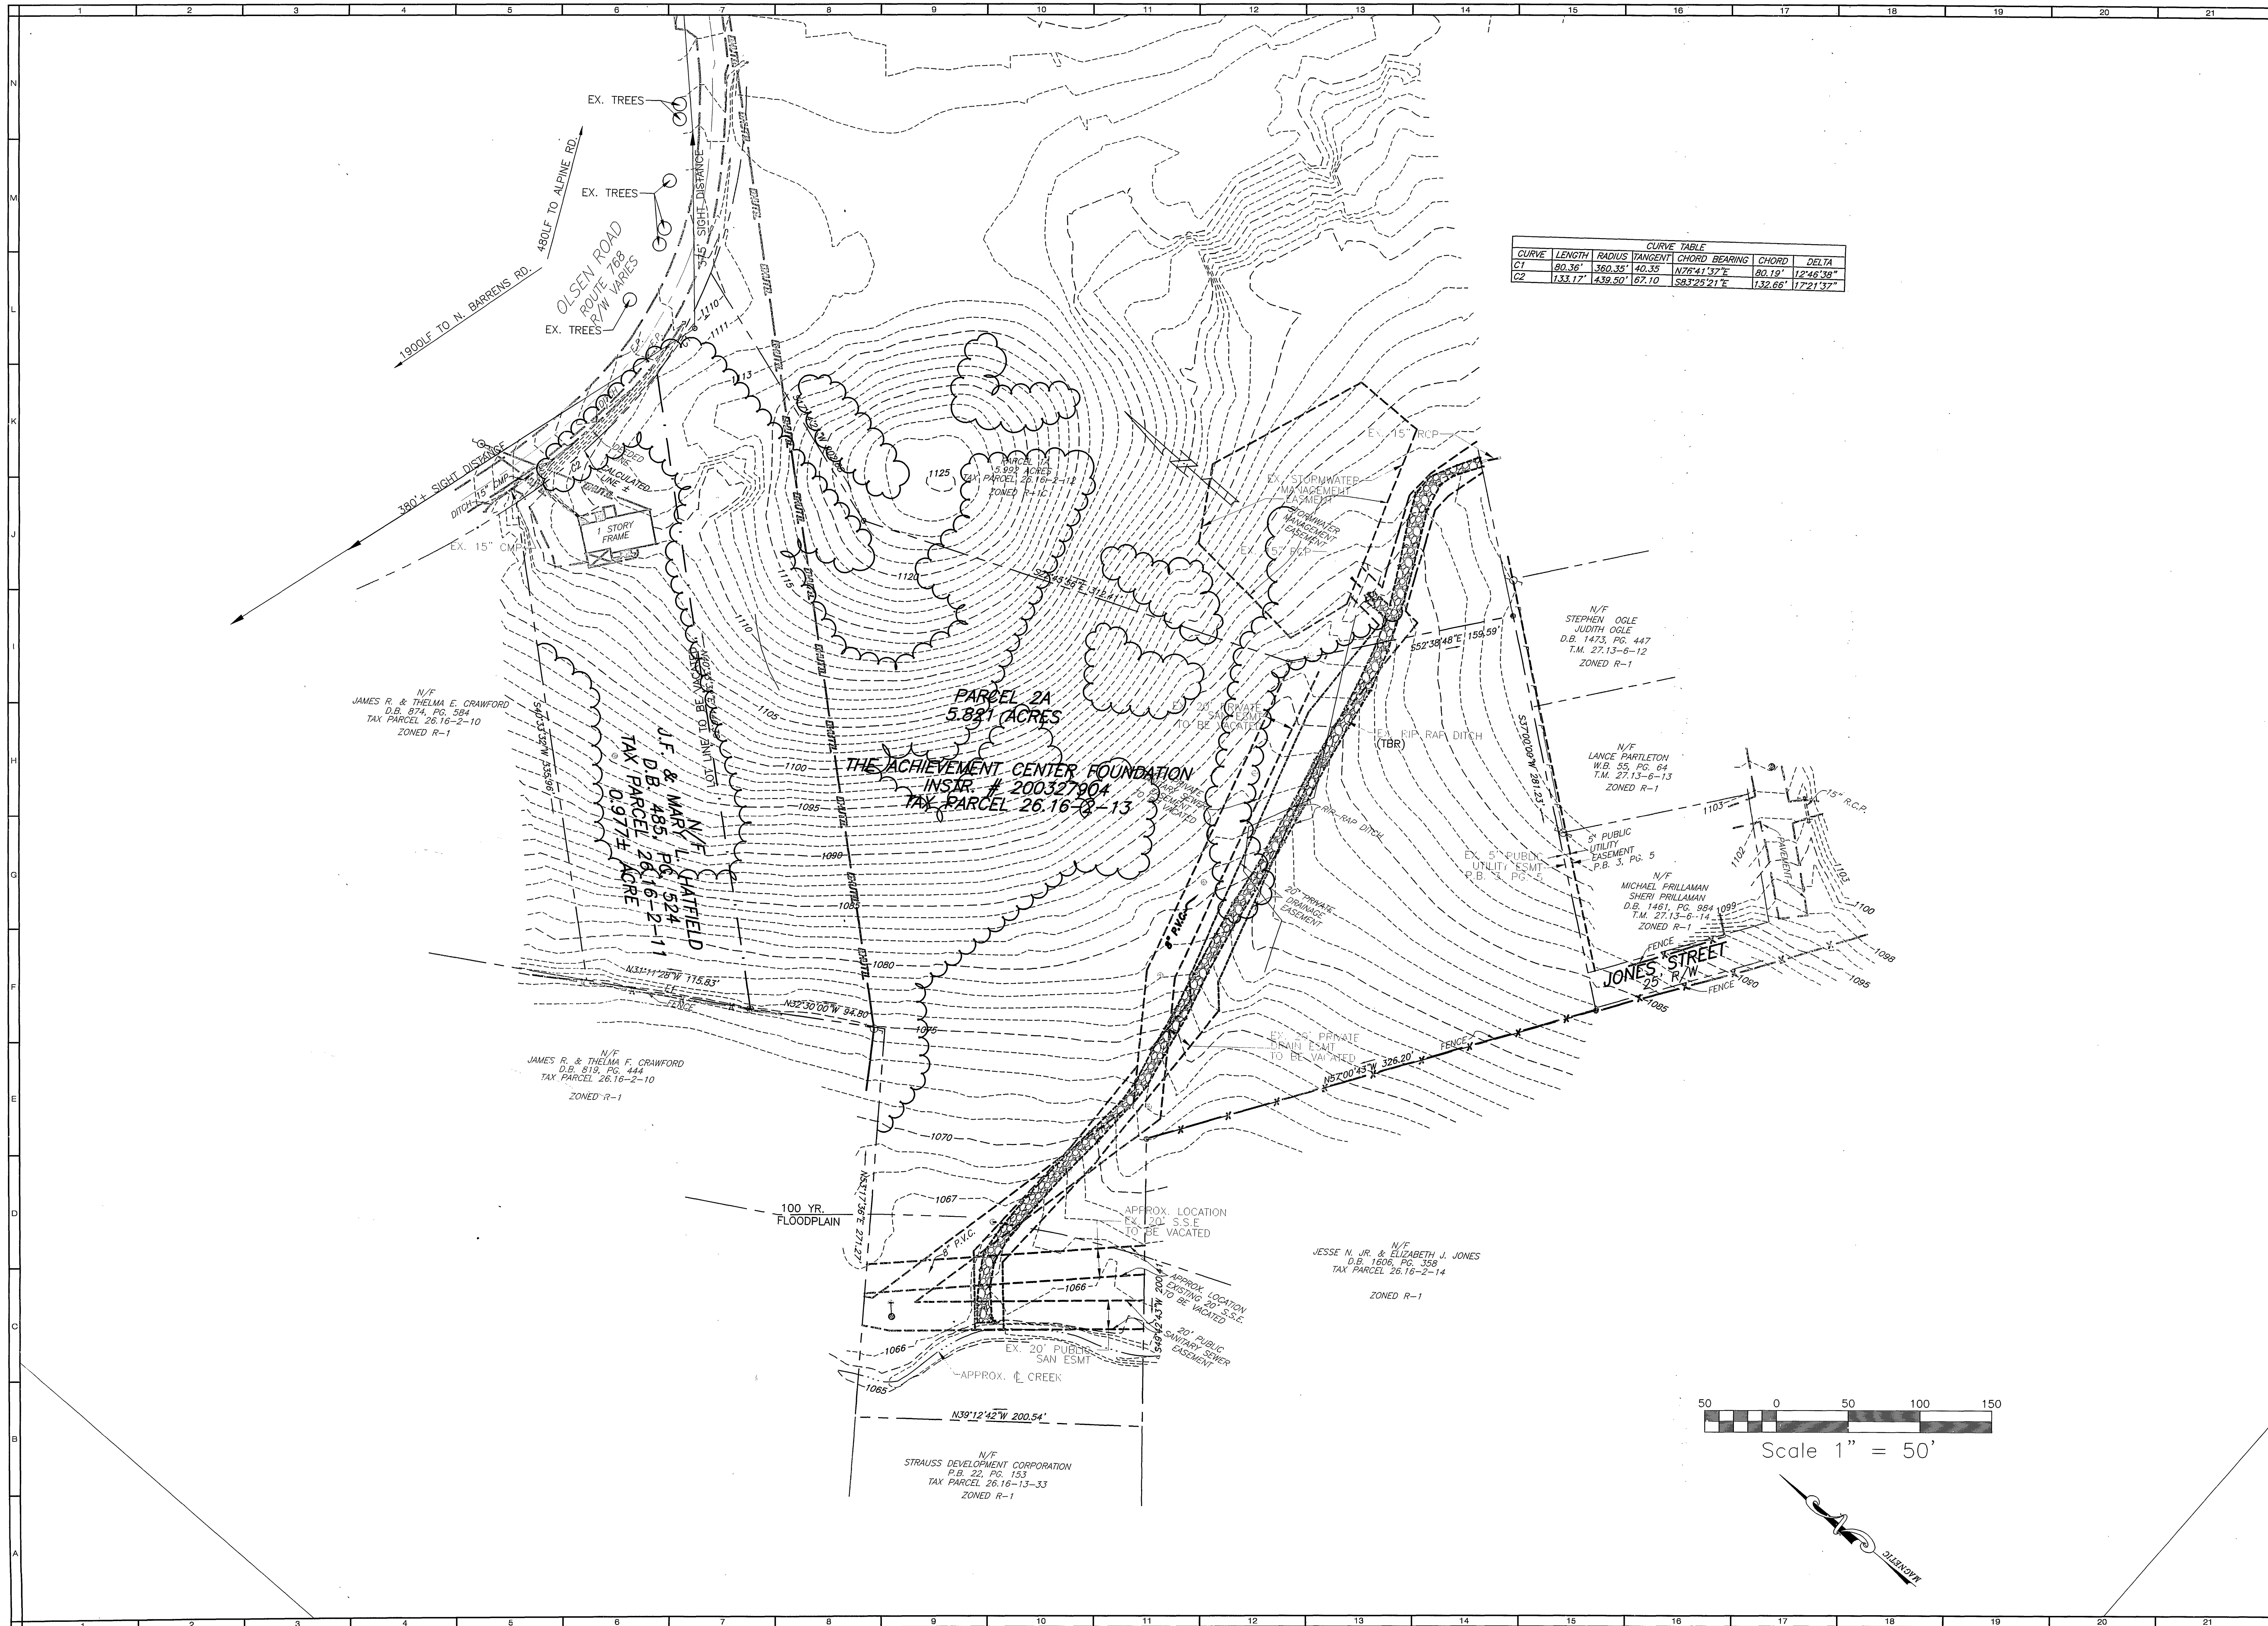

REFLECTING TOMORROW
www.balzer.cc
PLANNERS • ARCHITECTS
ENGINEERS • SURVEYORS

501 Branchway Road
Richmond, Virginia 23236
Phone: 804/794-0571
FAX: 804/794-2635

1208 Corporate Circle
Roanoke, Virginia 24018
Phone: 540/772-9580
FAX: 540/772-8050

880 Technology Park Drive
Suite 200
Glenn Allen, Virginia 23069
Phone: 540/453-0132
FAX: 540/453-0133

102 Hubbard Street
Blackburg, Virginia 24060
Phone: 540/861-0901
FAX: 540/861-0902

1557 Commerce Road
Suite 201
Verona, Virginia 24482
Phone: 540/248-3220
FAX: 540/248-3221

CARRIAGE PARK
EXISTING CONDITIONS
HOLLINS
ROANOKE COUNTY, VIRGINIA

DRAWN BY: JAE
DESIGNED BY: JAE
CHECKED BY: SMH
DATE: 3-24-05
REVISIONS:
6-8-05
6-15-05
8-8-05
8-29-05
9-27-05
10-29-05

SCALE: 1"=50'
SHEET NO.
2 OF 9
JOB NO.
R0500012.00