


CHICAGO BRIDGE & IRON COMPANY

BLUE PRINTS TO SHOP	CHICAGO								
	GREENVILLE								
	BIRMINGHAM								
	FORT ERIE								

SHIP'G PCS.	MARK	ASS'N PCS.	DESCRIPTION	LENGTH		EST. WEIGHT	HOLES		
				FEET	INCH		NO.	DIA.	
	9P76 ■		Bar - "B" x "T"	1					

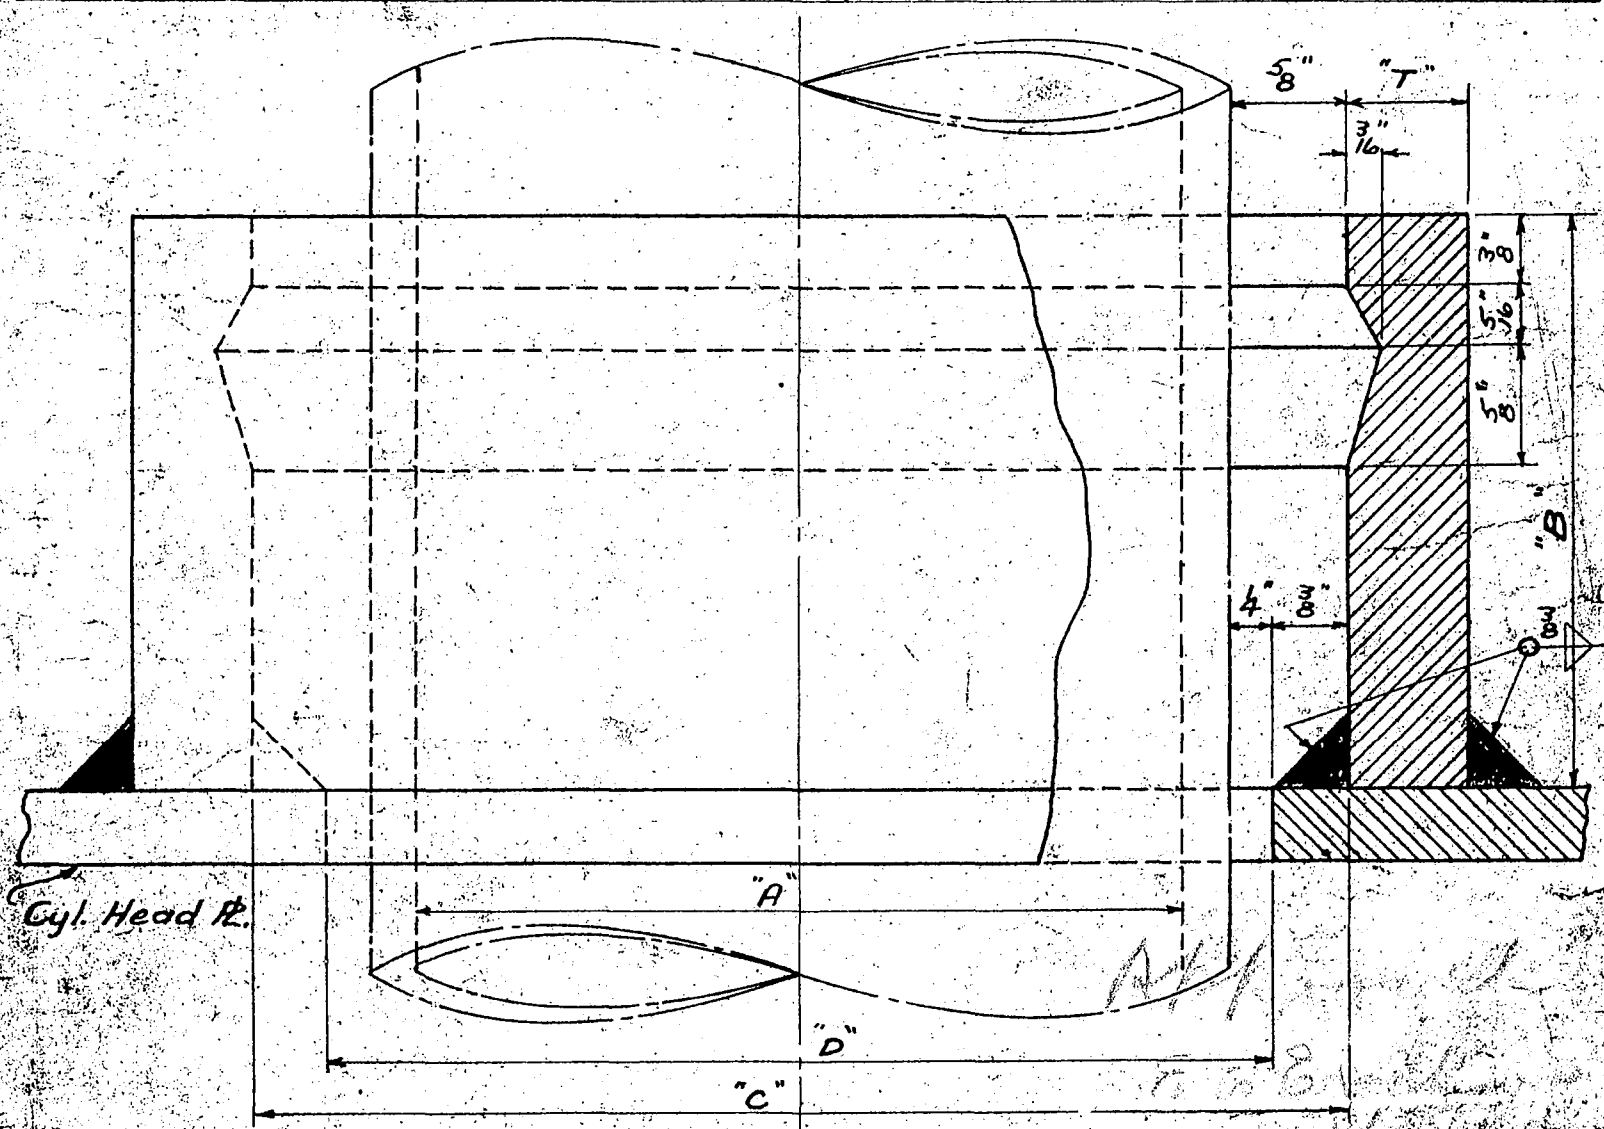

SHOP NOTE: Groove bar before curving and weld as shown

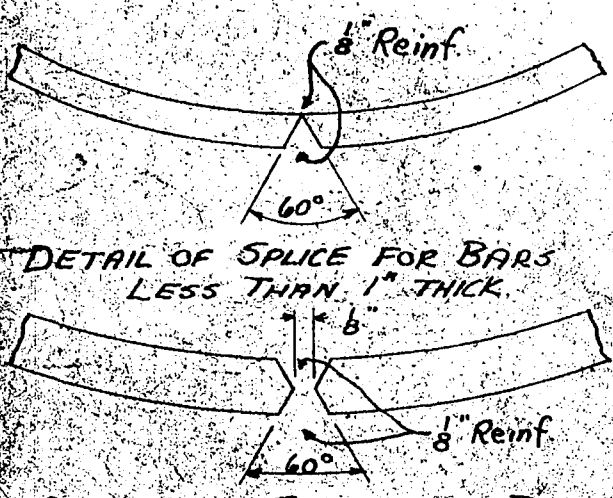


TABLE OF DIMENSIONS						
SIZE OF PIPE "A"	MARK	"B"	"C"	"D"	"T"	"L"
4	9P76-A	3"	6 3/16"	5 1/16"	5/8"	1'-9 3/8"
6	9P76-B	3"	8 1/4"	7 1/2"	3/4"	2'-4 1/4"
8	9P76-C	3 1/2"	10 1/4"	9 1/2"	3/4"	2'-10 9/16"
10	9P76-D	3 1/2"	1'-0 3/8"	11 5/8"	1"	3'-5 7/8"
12	9P76-E	3 1/2"	1'-2 1/2"	1'-1 3/4"	1"	4'-0 9/16"
14	9P76-F	3 1/2"	1'-4 1/16"	1'-3 13/16"	1 1/4"	4'-7 33/32"
16	9P76-G	3 1/2"	1'-6 5/8"	1'-5 7/8"	1 1/2"	5'-3 3/8"
18	9P76-H	3 1/2"	1'-8 7/8"	1'-8"	1 1/2"	5'-10 1/4"
20	9P76-K	3 1/2"	1'-10 7/8"	1'-10 8/8"	1 3/4"	6'-5 3/8"
24	9P76-M	3 1/2"	2'-3"	2'-2 1/4"	1 3/4"	7'-6 5/16"

MADE Retroced R.D.S.	CHECKED G.A.G.	DESCRIPTION WELDED LEAD JOINTS	REVISIONS		9P76
8-26-41	1-1-41	LOCATION	NO.	BY	DATE
APPROVED			1	PE.L. Added 18	6-16-36
			2		
			3		
			4		
					FOLIO 9P