


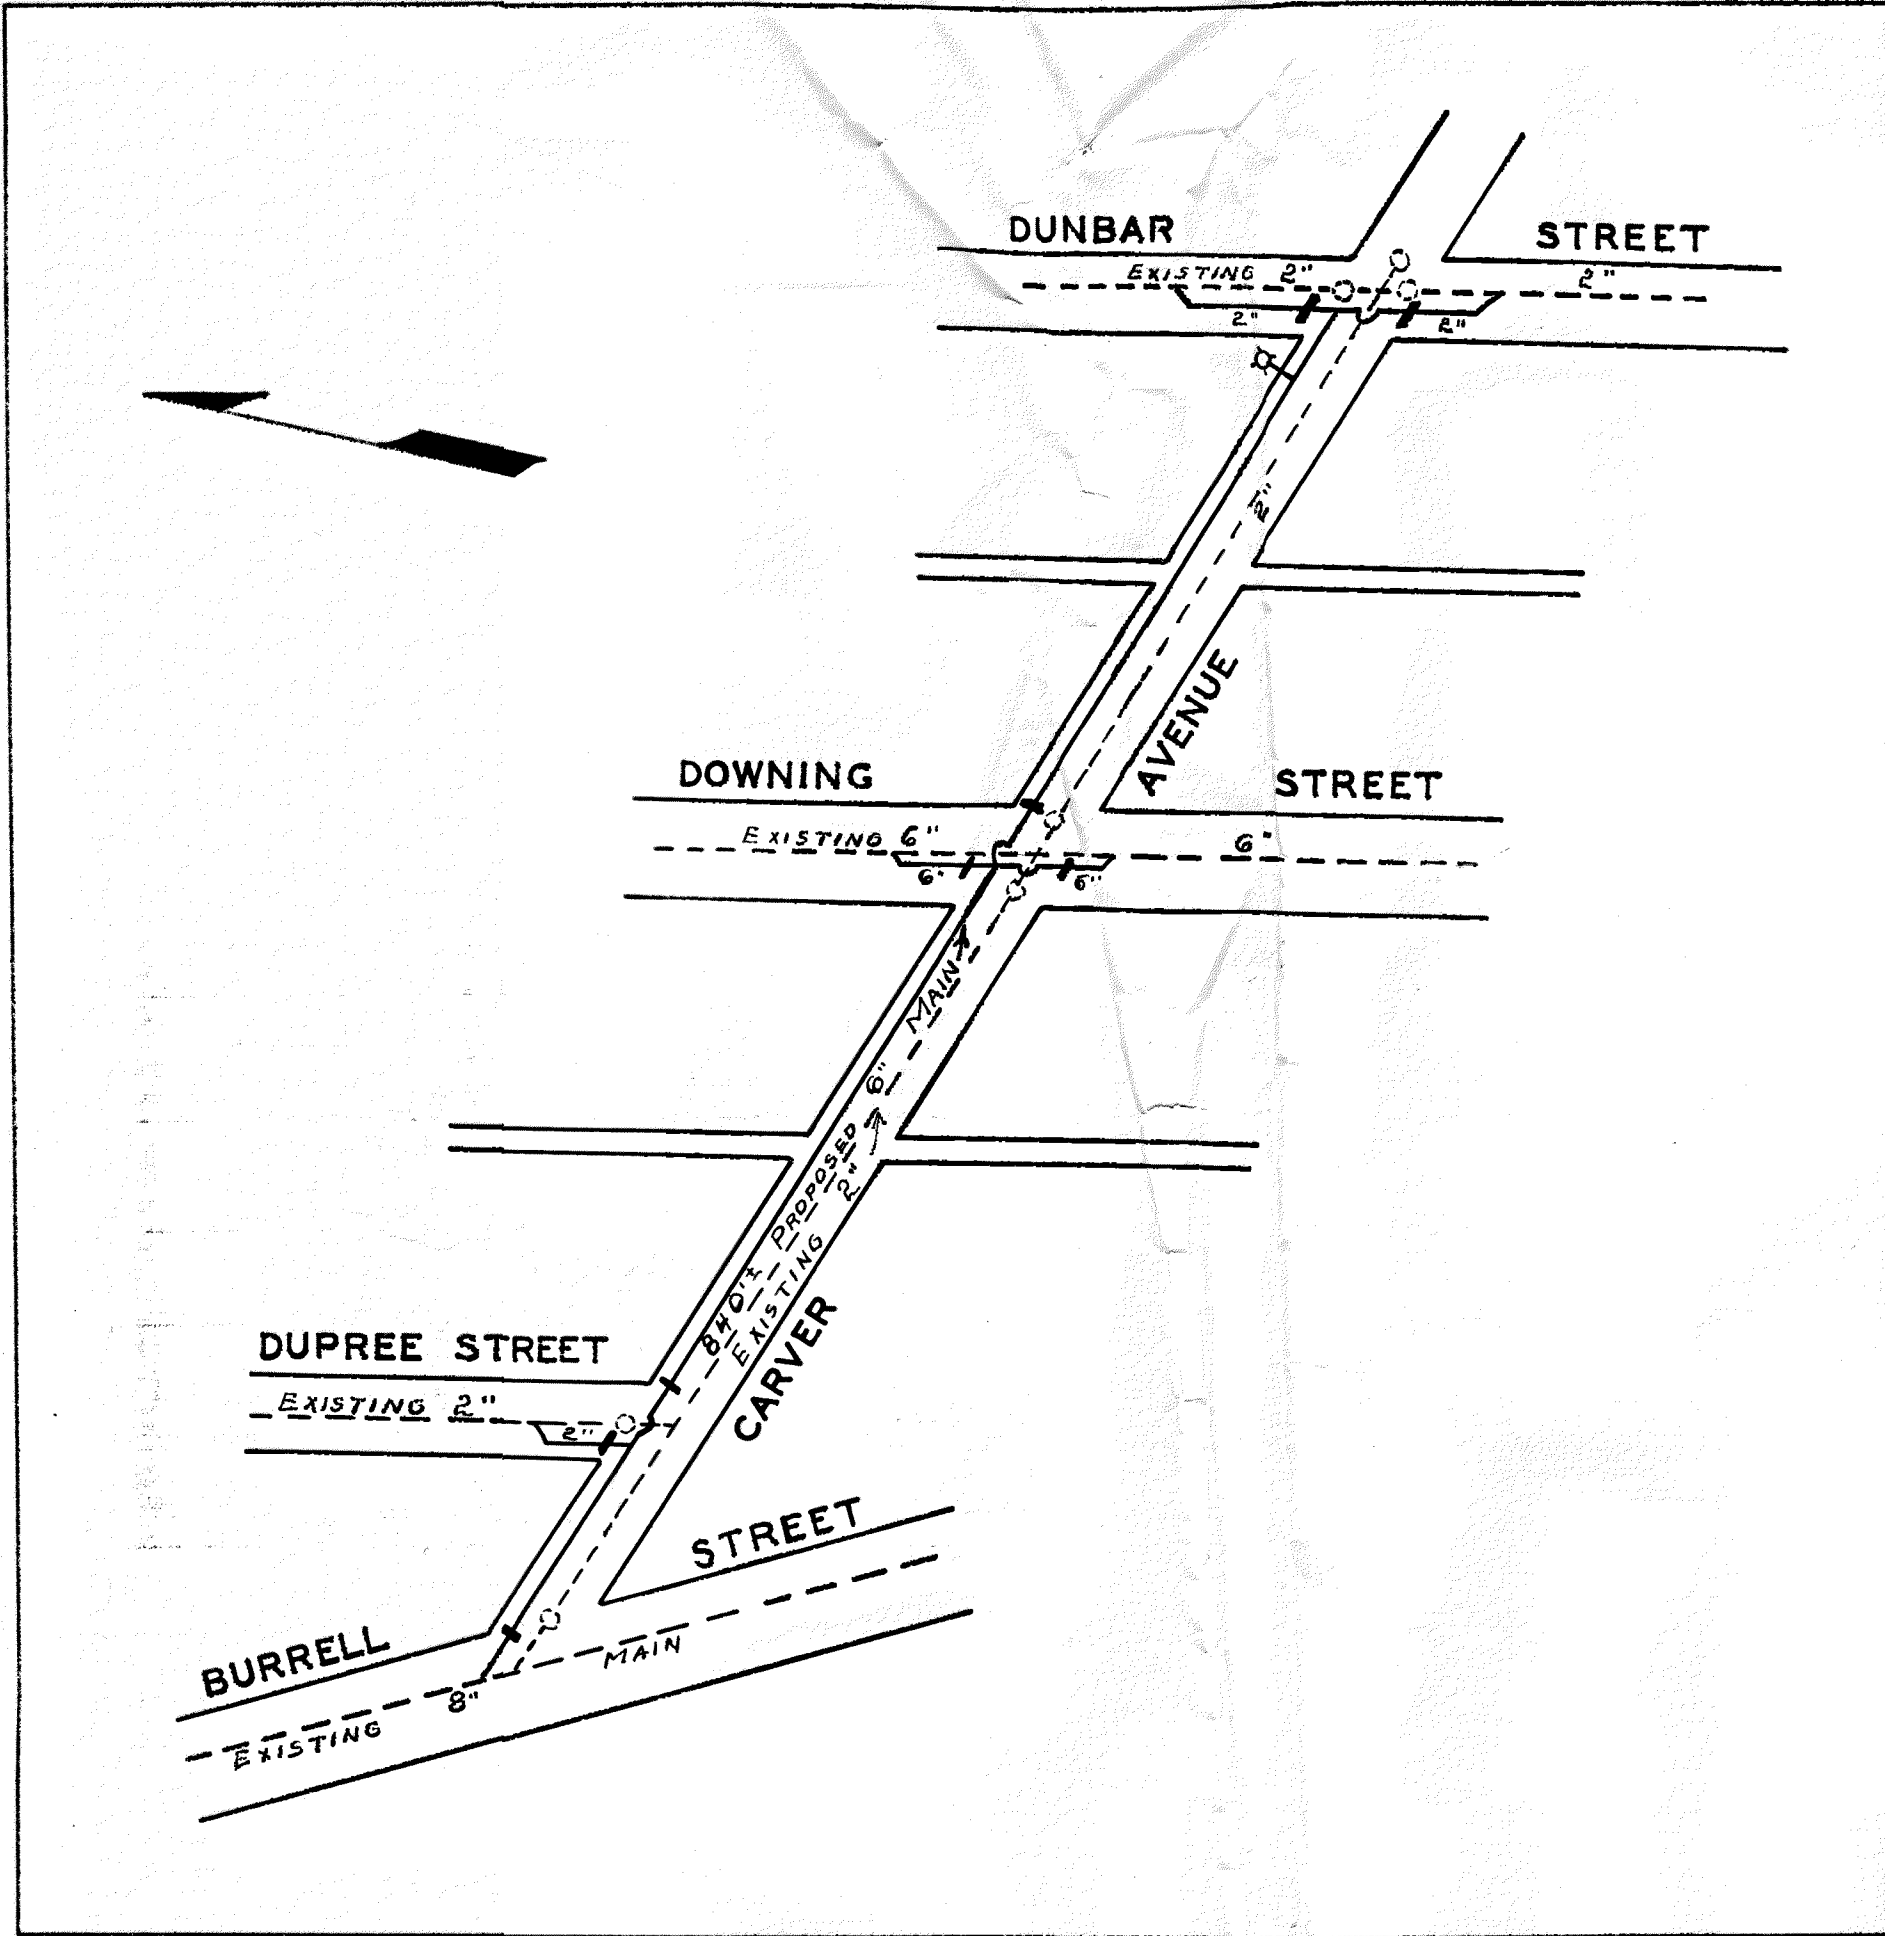

DATE STARTED NOV 19 1964			
DATE COMP. DEC 17 1964			
FEET MAIN	SIZE	VALVE	VAULT BOX
973'	6"	5	5
118	2"	3	3
F. H. COMP.			
F. H. STUB ONLY			
1	6"	1	1
SERV. INS. BY: R.W.D.			
MAINS INS. BY: R.W.D.			
NO. 3/4" SERV. INS.			
CITY OR CO. CITY			

WATER DEPARTMENT
CITY OF ROANOKE, VA.
CARVER AVENUE
SCALE-1"=100'
DRAWN BY E.L.A. NOVEMBER 18 1964