


PERMANENT WATER LINE EASEMENTS

GEORGE W. WILKERSON

COURSE	BEARING	DISTANCE
1	N 26°06'28"W	33.17'
2	N 89°07'42"E	49.84'
3	N 88°08'48"E	122.18'
4	S 28°55'55"E	33.51'
5	S 88°17'47"W	173.64'


I - 81

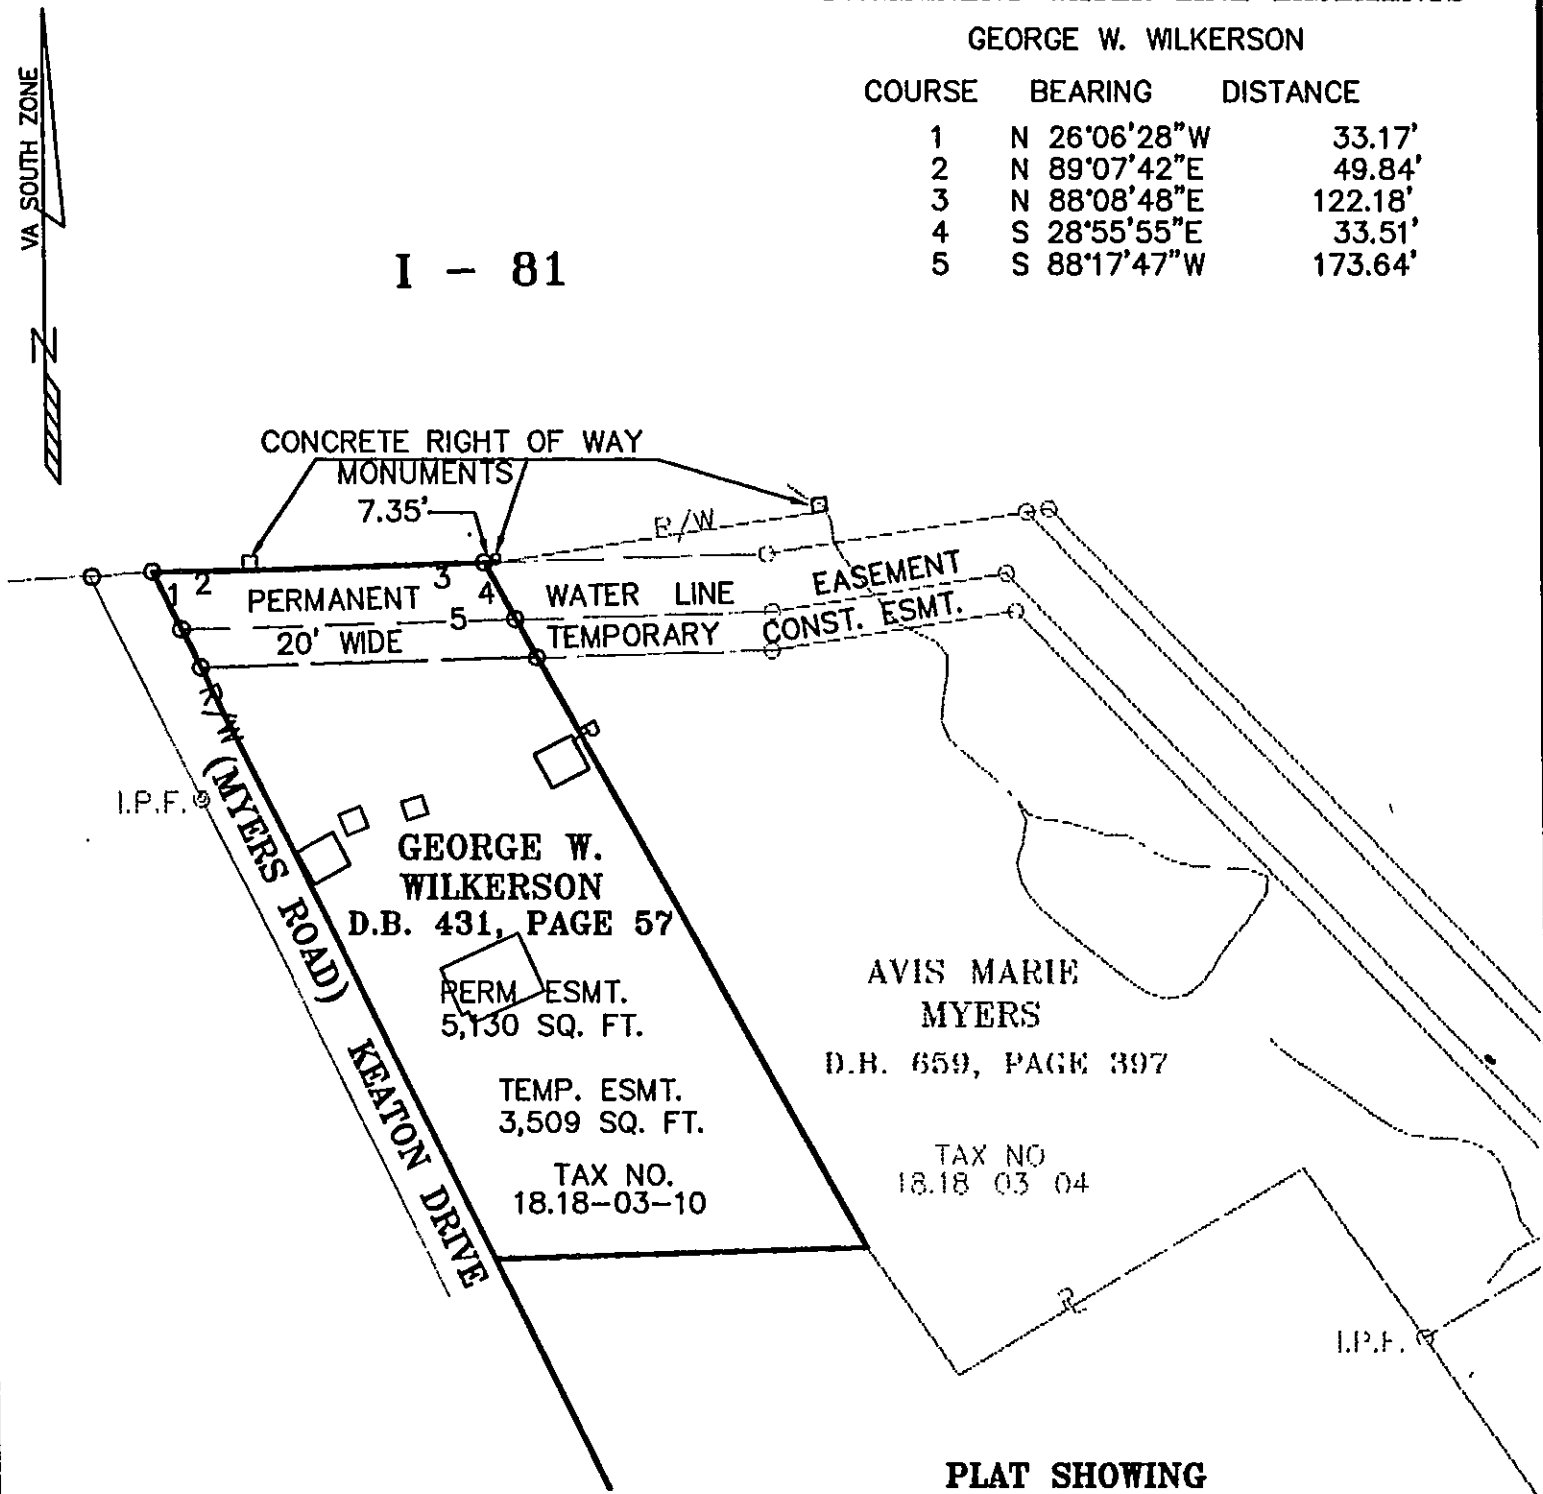


PLAT SHOWING
TEMPORARY CONSTRUCTION EASEMENTS
AND
PERMANENT WATER LINE EASEMENTS
FOR THE
CITY OF ROANOKE, VIRGINIA
LOCATED IN THE
HOLLINS MAGISTERIAL DISTRICT
ROANOKE COUNTY, VIRGINIA

SCALE: 1"=100' DATE: 11/18/92
REVISED DATE: 5/24/93

- NOTES:
- 1) NO TITLE REPORT FURNISHED.
 - 2) I.P.F.= IRON PIN FOUND
 - 3) THIS PLAT BASED ON CURRENT FIELD SURVEYS
 - 4) SEE CARVINS COVE WATER PROJECT PHASE II, CONTRACT A, SHEETS 2 & 3
 - 5) PROPERTY DELINEATED ON ROANOKE CO. TAX MAPS #18.18 & 27.07
 - 6) STRUCTURES SHOWN TAKEN FROM AERIAL TOPOGRAPHY PROVIDED BY CITY OF ROANOKE.

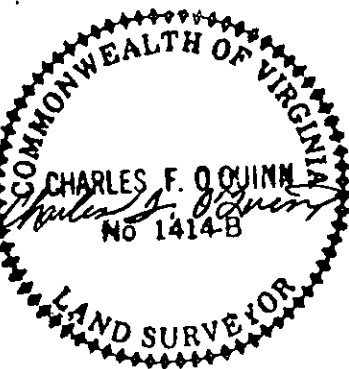

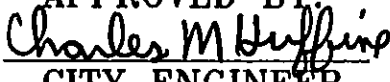 626 SOUTH MAIN STREET MARION, VA. 24364 703-783-7271 ENGINEERS ARCHITECTS PLANNERS SURVEYORS	APPROVED BY:  CITY ENGINEER	DATE 11/5/93
	PLAN NO. 6252-I	