


RAYMOND B. HUFFMAN

COURSE	BEARING	DISTANCE
20	S 39°52'04"E	41.00'
21	S 86°24'35"W	85.28'
22	N 57°58'04"E	69.39'


VA SOUTH ZONE

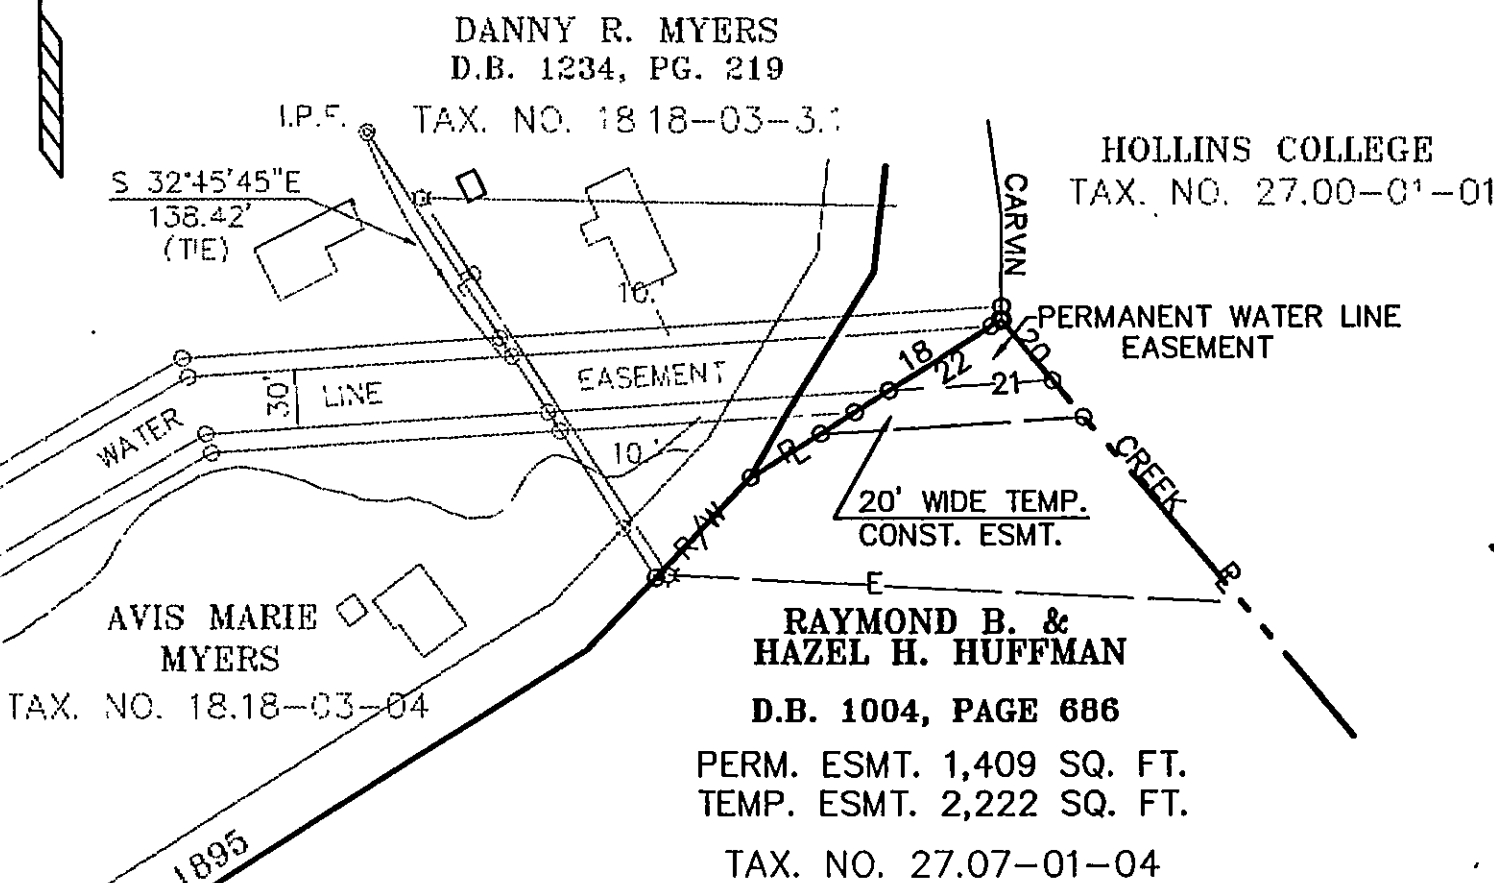

**PLAT SHOWING
TEMPORARY CONSTRUCTION EASEMENTS
AND
PERMANENT WATER LINE EASEMENTS
FOR THE
CITY OF ROANOKE, VIRGINIA**

**LOCATED IN THE
HOLLINS MAGISTERIAL DISTRICT
ROANOKE COUNTY, VIRGINIA**


**SCALE: 1"=100' DATE: 11/18/92
REVISED DATE: 5/24/93**

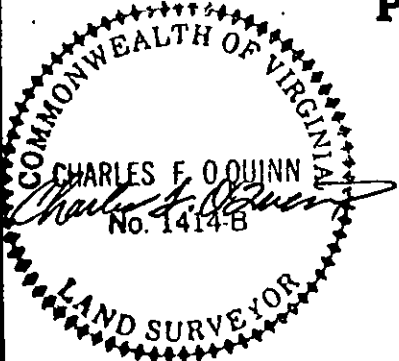

NOTES:

- 1) NO TITLE REPORT FURNISHED.
- 2) I.P.F.= IRON PIN FOUND
- 3) THIS PLAT BASED ON CURRENT FIELD SURVEYS
- 4) SEE CARVINS COVE WATER PROJECT PHASE II, CONTRACT A, SHEETS 2,3
- 5) PROPERTY DELINEATED ON ROANOKE COUNTY TAX MAPS # 18.18 & 27.07
- 6) STRUCTURES SHOWN TAKEN FROM AERIAL TOPOGRAPHY PROVIDED BY THE CITY OF ROANOKE.
- 7) -E- = OVERHEAD ELECTRICAL

Dewberry & Davis

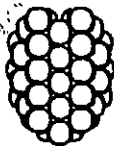

626 SOUTH MAIN STREET
MARION, VA. 24354
703-783-7271

ENGINEERS
ARCHITECTS
PLANNERS
SURVEYORS

APPROVED BY:

Charles M. Huffman
CITY ENGINEER

DATE
11/5/93

PLAN NO. 6252-K