


CURVE TABLE

CURVE	RADIUS	TANGENT	LENGTH	DELTA	DEGREE	CHORD	CH.BEARING
2	114.01'	10.51'	20.96'	10°32'08"	50°15'18"	20.93'	S 39°00'56"W
3	114.01'	21.75'	42.98'	21°35'57"	50°15'18"	42.72'	S 22°56'54"W
4	114.06'	5.90'	11.79'	5°55'12"	50°13'57"	11.78'	S 09°26'15"W

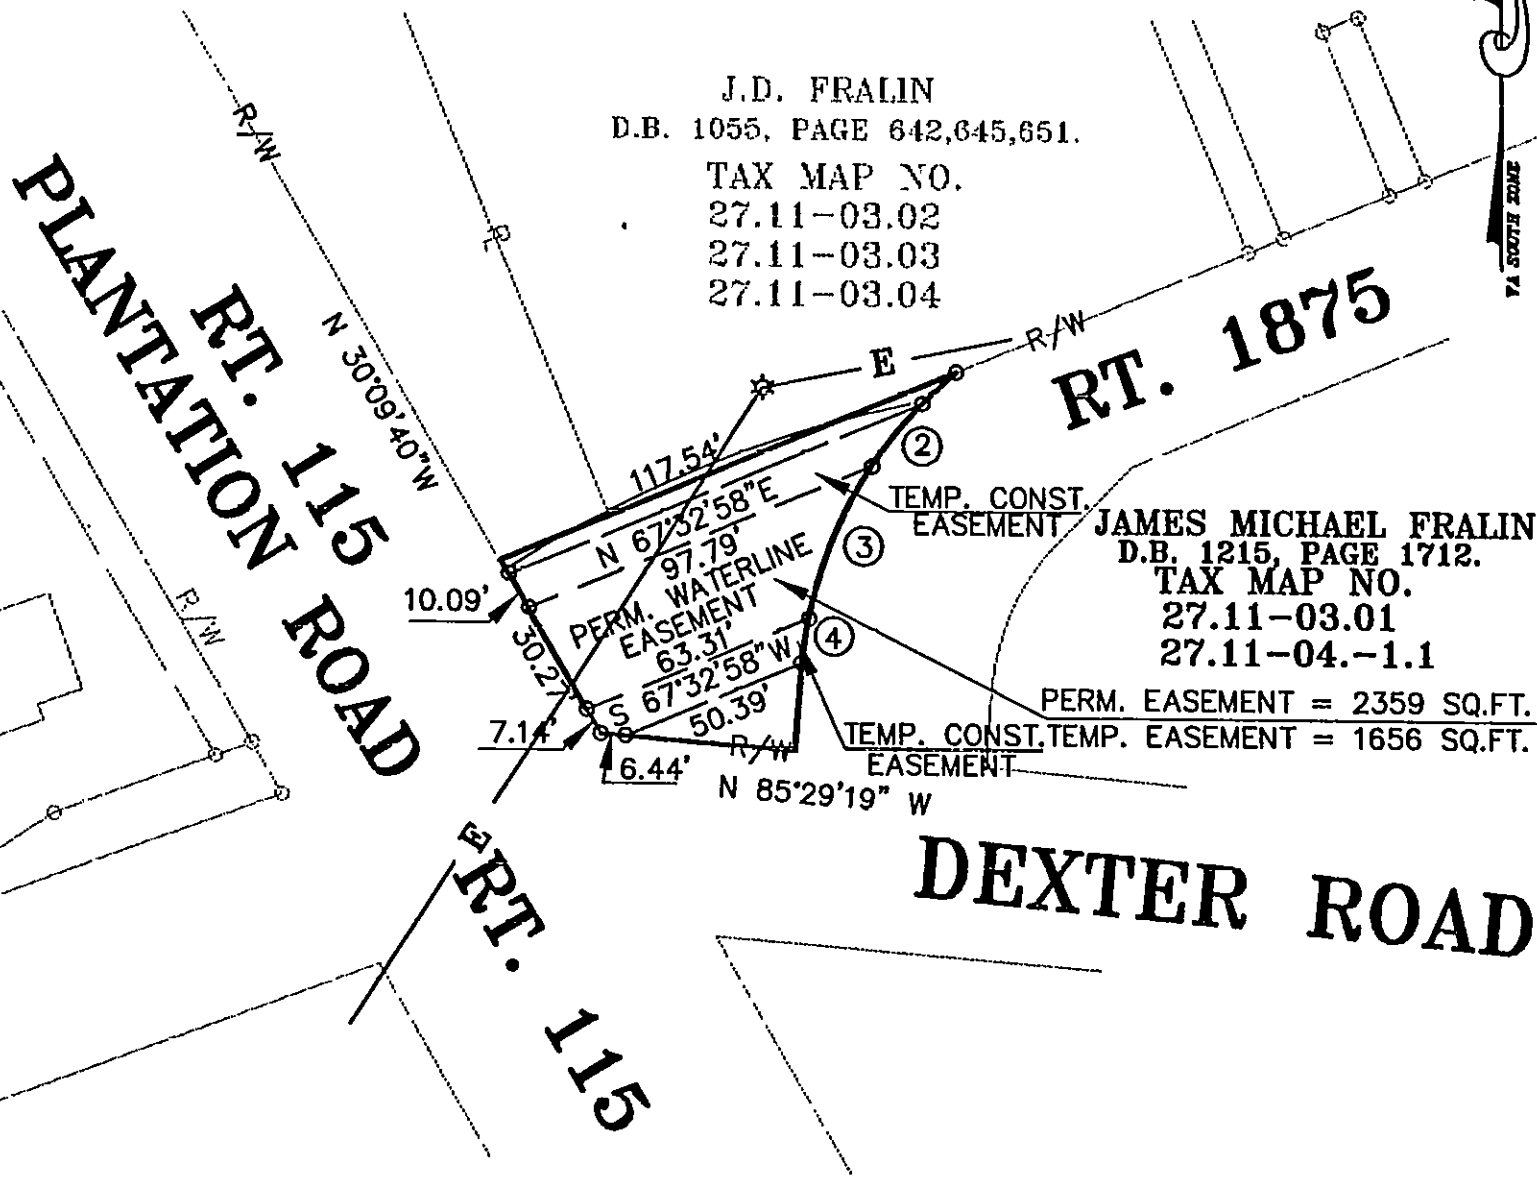

PLAT SHOWING
TEMPORARY CONSTRUCTION EASEMENTS
AND
PERMANENT WATER LINE EASEMENTS
FOR THE
CITY OF ROANOKE, VIRGINIA
LOCATED IN THE
HOLLINS MAGISTERIAL DISTRICT
ROANOKE COUNTY, VIRGINIA
SCALE: 1"=50' DATE: 11/05/92

- NOTES:
- 1) NO TITLE REPORT FURNISHED.
 - 2) I.P.F.= IRON PIN FOUND
 - 3) THIS PLAT BASED ON CURRENT FIELD SURVEYS
 - 4) SEE CARVINS COVE WATER PROJECT PHASE II, CONTRACT A, SHEETS 8 & 9
 - 5) PROPERTY DELINEATED ON ROANOKE CO. TAX MAP #27.11.
 - 6) STRUCTURES SHOWN TAKEN FROM AERIAL TOPOGRAPHY PROVIDED BY THE CITY OF ROANOKE.

Dewberry & Davis

626 SOUTH MAIN STREET
MARION, VA. 24354
703-783-7271

ENGINEERS
ARCHITECTS
PLANNERS
SURVEYORS

APPROVED BY:
Charles M. Duffin
CITY ENGINEER

PLAN NO. 6252-F

DATE 11/5/92

V