



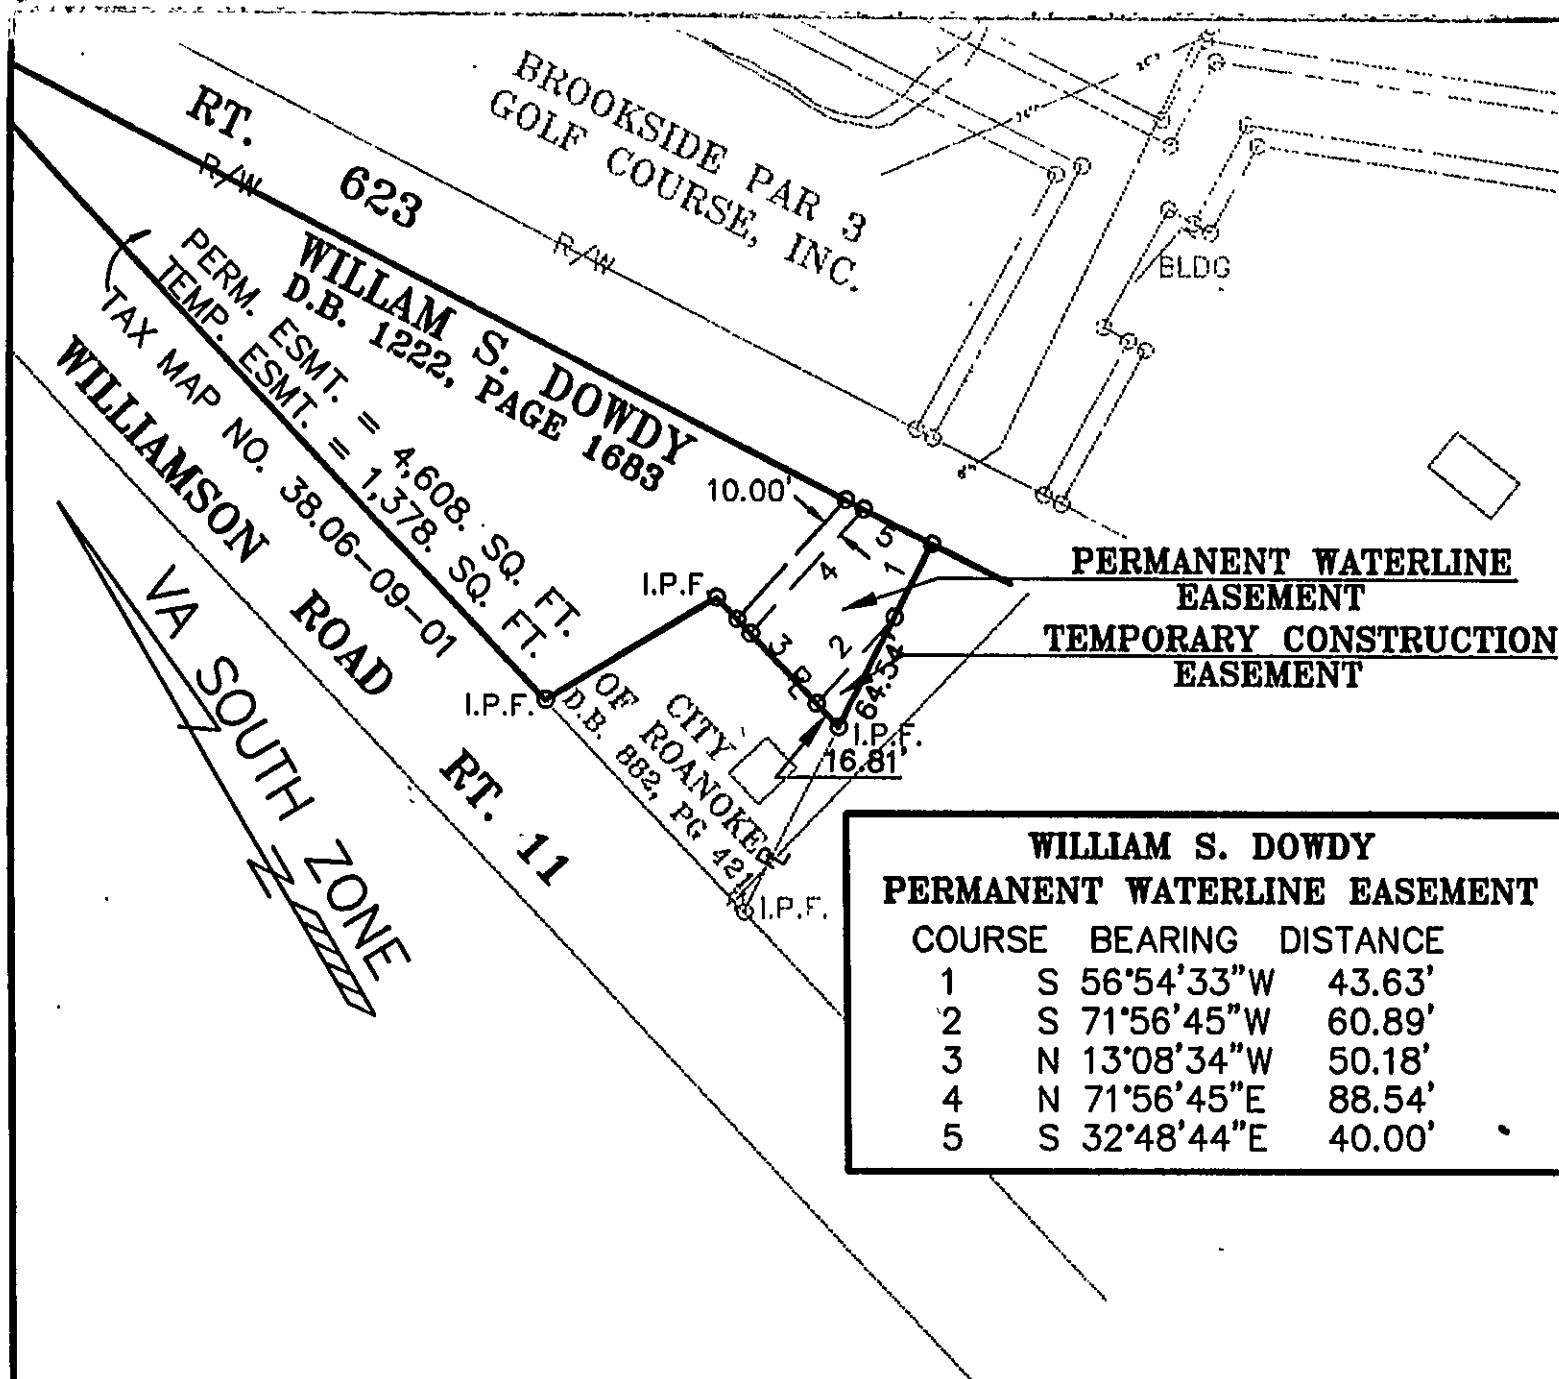


WILLIAM S. DOWDY PERMANENT WATERLINE EASEMENT		
COURSE	BEARING	DISTANCE
1	S 56°54'33"W	43.63'
2	S 71°56'45"W	60.89'
3	N 13°08'34"W	50.18'
4	N 71°56'45"E	88.54'
5	S 32°48'44"E	40.00'

**PLAT SHOWING
TEMPORARY CONSTRUCTION EASEMENTS
PERMANENT WATER LINE EASEMENTS
FOR THE
CITY OF ROANOKE, VIRGINIA
LOCATED IN THE
HOLLINS MAGISTERIAL DISTRICT
ROANOKE COUNTY, VIRGINIA
SCALE: 1"=100' DATE: 11/17/92**

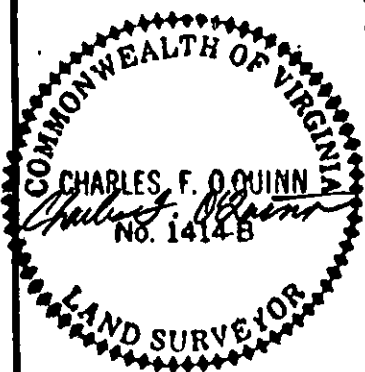

- NOTES:
- 1) NO TITLE REPORT FURNISHED.
 - 2) I.P.F.= IRON PIN FOUND
 - 3) THIS PLAT BASED ON CURRENT FIELD SURVEYS
 - 4) SEE CARVINS COVE WATER PROJECT PHASE II, CONTRACT A, SHEETS 13,14 & CONTRACT B, SHEET 1
 - 5) PROPERTY DELINEATED ON ROANOKE CO. TAX MAPS #38.06
 - 6) STRUCTURES SHOWN TAKEN FROM AERIAL TOPOGRAPHY PROVIDED BY THE CITY OF ROANOKE

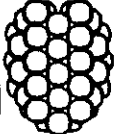Dewberry & Davis		APPROVED BY: <i>Charles M. Duffin</i> CITY ENGINEER	DATE 11/5/93
	626 SOUTH MAIN STREET MARION, VA. 24354 703-783-7271	ENGINEERS ARCHITECTS PLANNERS SURVEYORS	PLAN NO. 6252-CC