


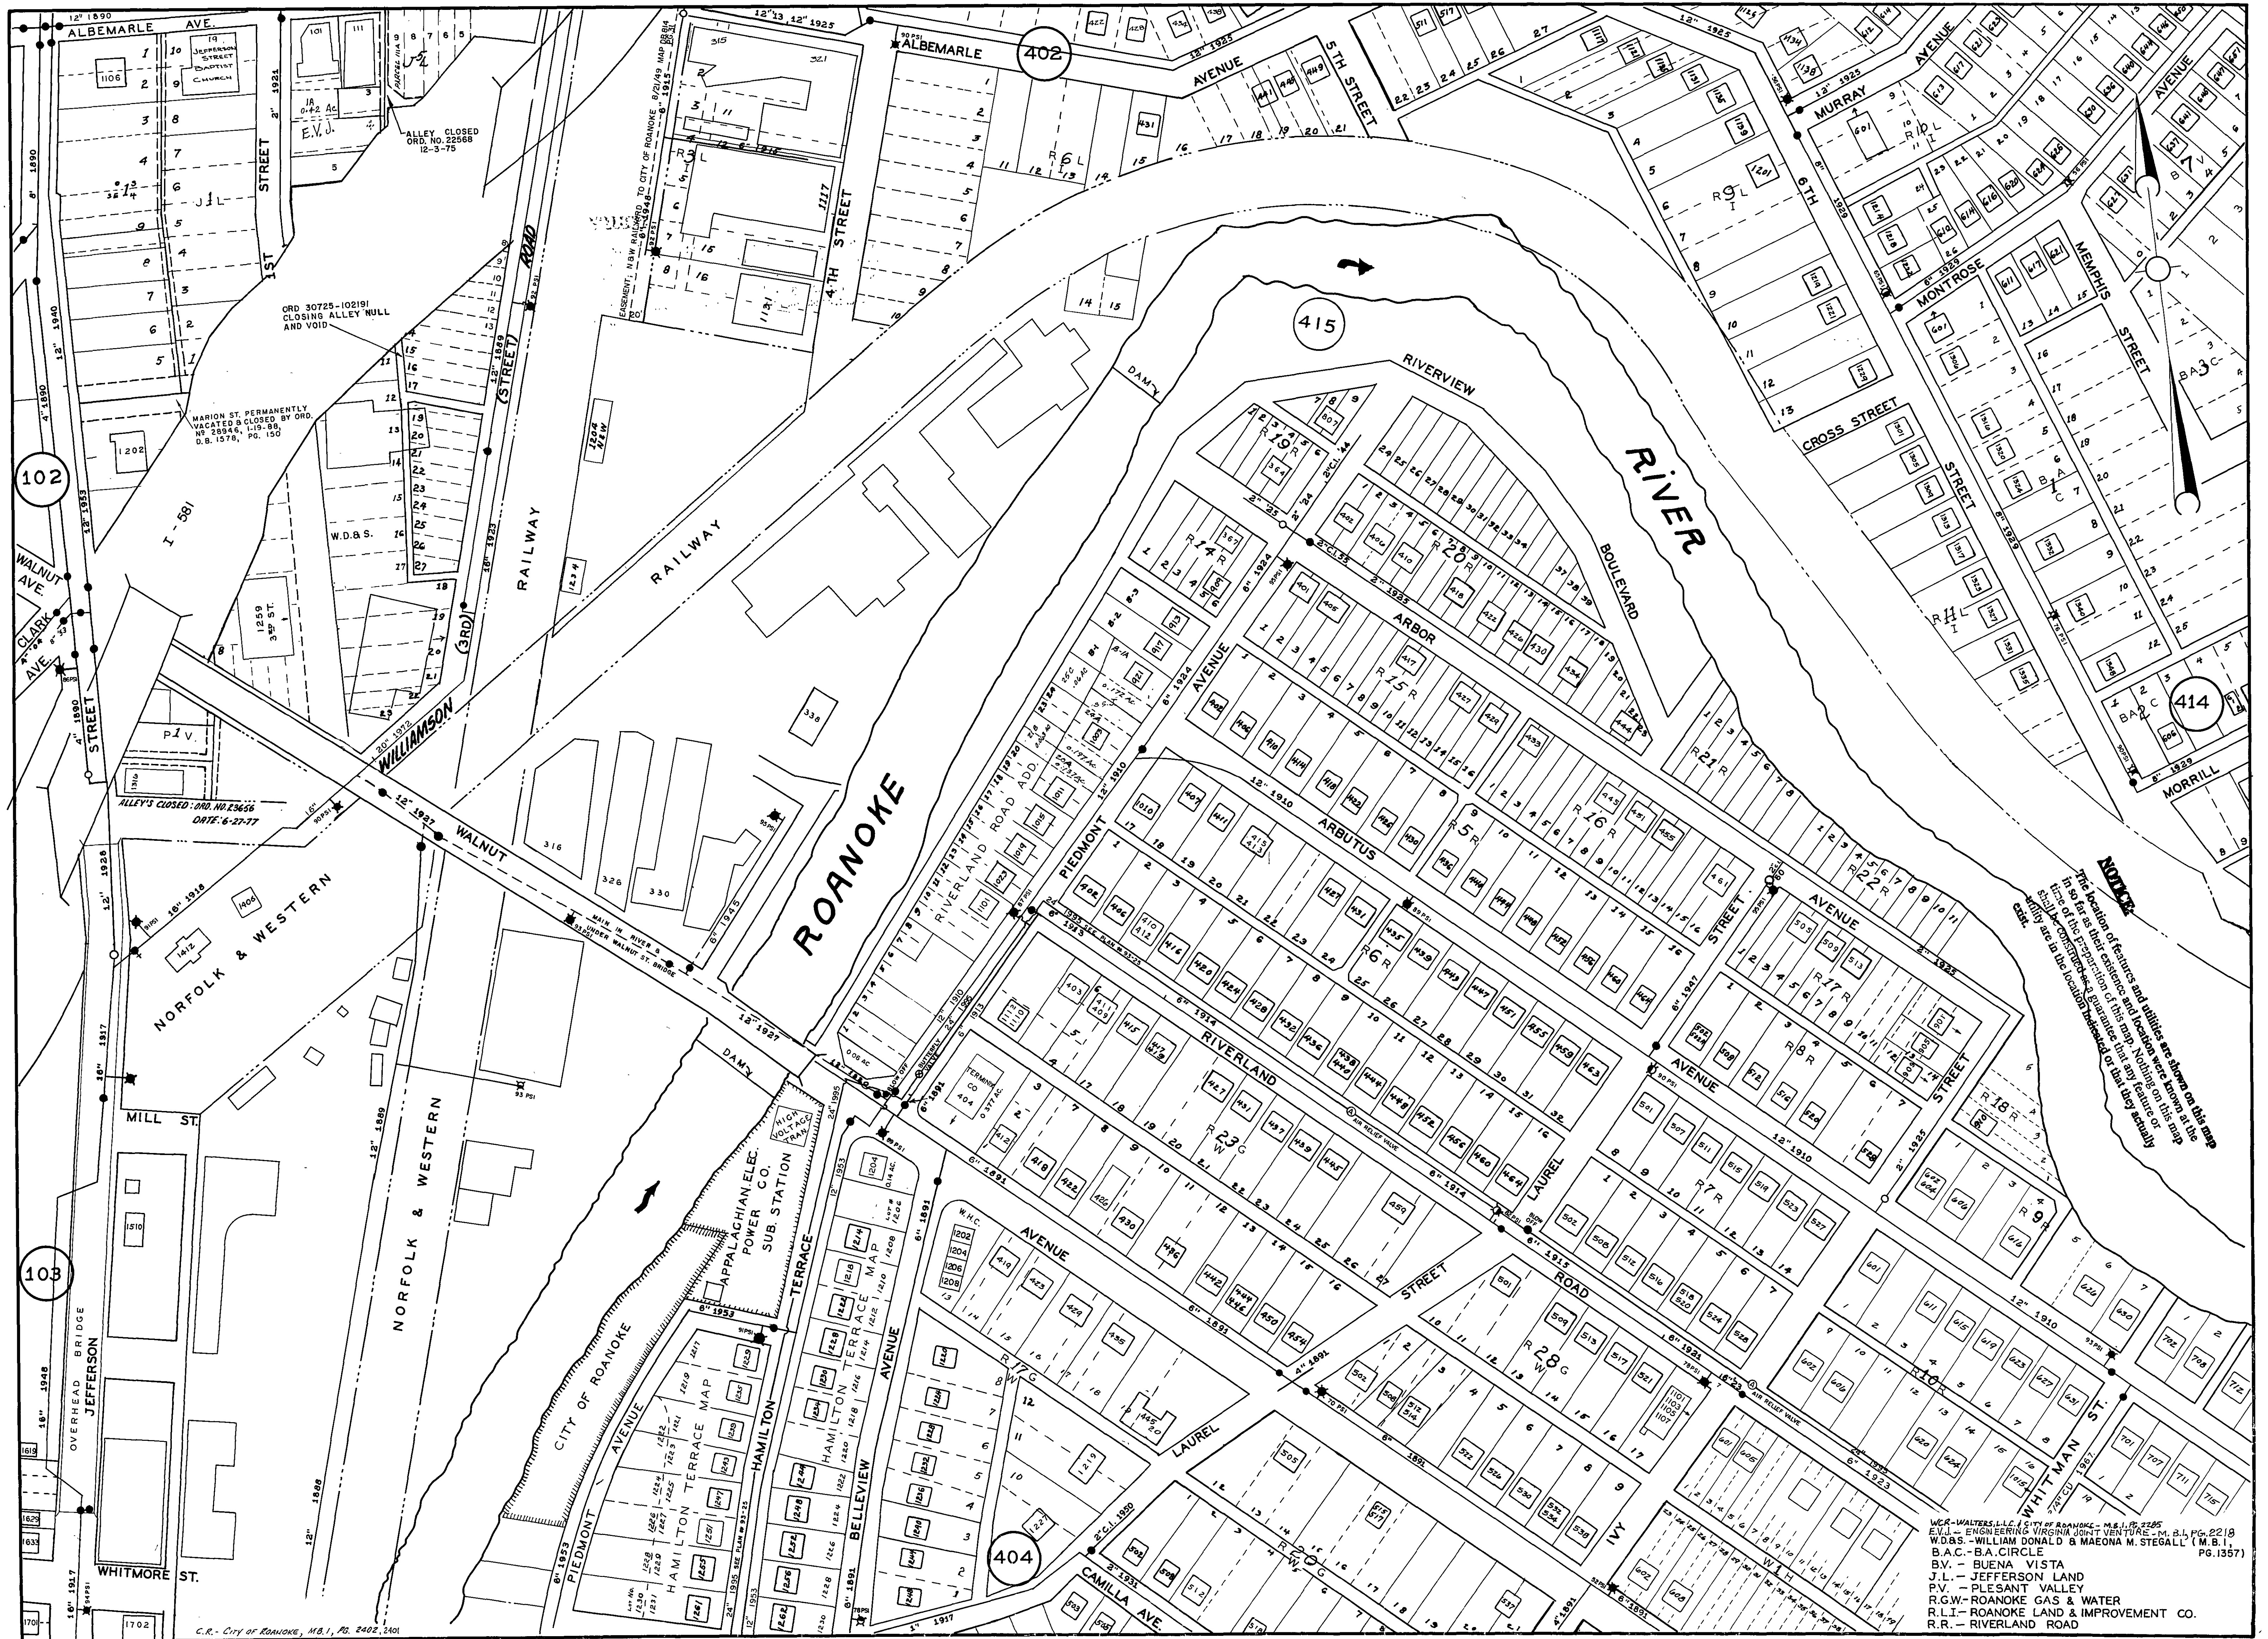

W.C. - WALTERS L.L.C. - CITY OF ROANOKE - M.B. 1, PG. 2219
E.V. - ENGINEERING VIRGINIA JOINT VENTURE - M.B. 1, PG. 2219
W.D.S. - WILLIAM DONALD & MAEONA M. STEGALL (M.B. 1, PG. 1357)
B.A.C. - B.A. CIRCLE
B.V. - BUENA VISTA
J.L. - JEFFERSON LAND
P.V. - PLEASANT VALLEY
R.G.W. - ROANOKE GAS & WATER
R.L.I. - ROANOKE LAND & IMPROVEMENT CO.
R.R. - RIVERLAND ROAD

W.H.C. - WALNUT HILL CONDOMINIUMS, M.B. 1, PG. 1530, 1531.