

Blackburg, VA
Greensboro, NC

Engineers
Surveyors
Planners


ANDERSON
AND
ASSOCIATES, Inc.

Power Poles Property of APCO, Roanoke, Va.
Telephone Poles & Underground Cable Property of C&P Telephone Co., Roanoke, Va.
Water Lines Property of City of Roanoke Water Dept., Roanoke, Va.
Sewer Lines Property of Roanoke County Utility Department, Salem, Va.
Gas Lines Property of Roanoke Gas Co., Roanoke, Va.

DESIGN FEATURES RELATING TO CONSTRUCTION
OR TO REGULATION AND CONTROL OF TRAFFIC
MAY BE SUBJECT TO CHANGE AS DEEMED
NECESSARY BY THE DEPARTMENT

THIS SHEET FOR UTILITY RELOCATION/ADJUSTMENT ONLY

REVISED	FHWA REGION	STATE	FEDERAL AID PROJECT	ROUTE	STATE PROJECT	SHEET NO.
	3	VA.		11	0011-080-105, PE-102 RW-202 C-502	16(2)

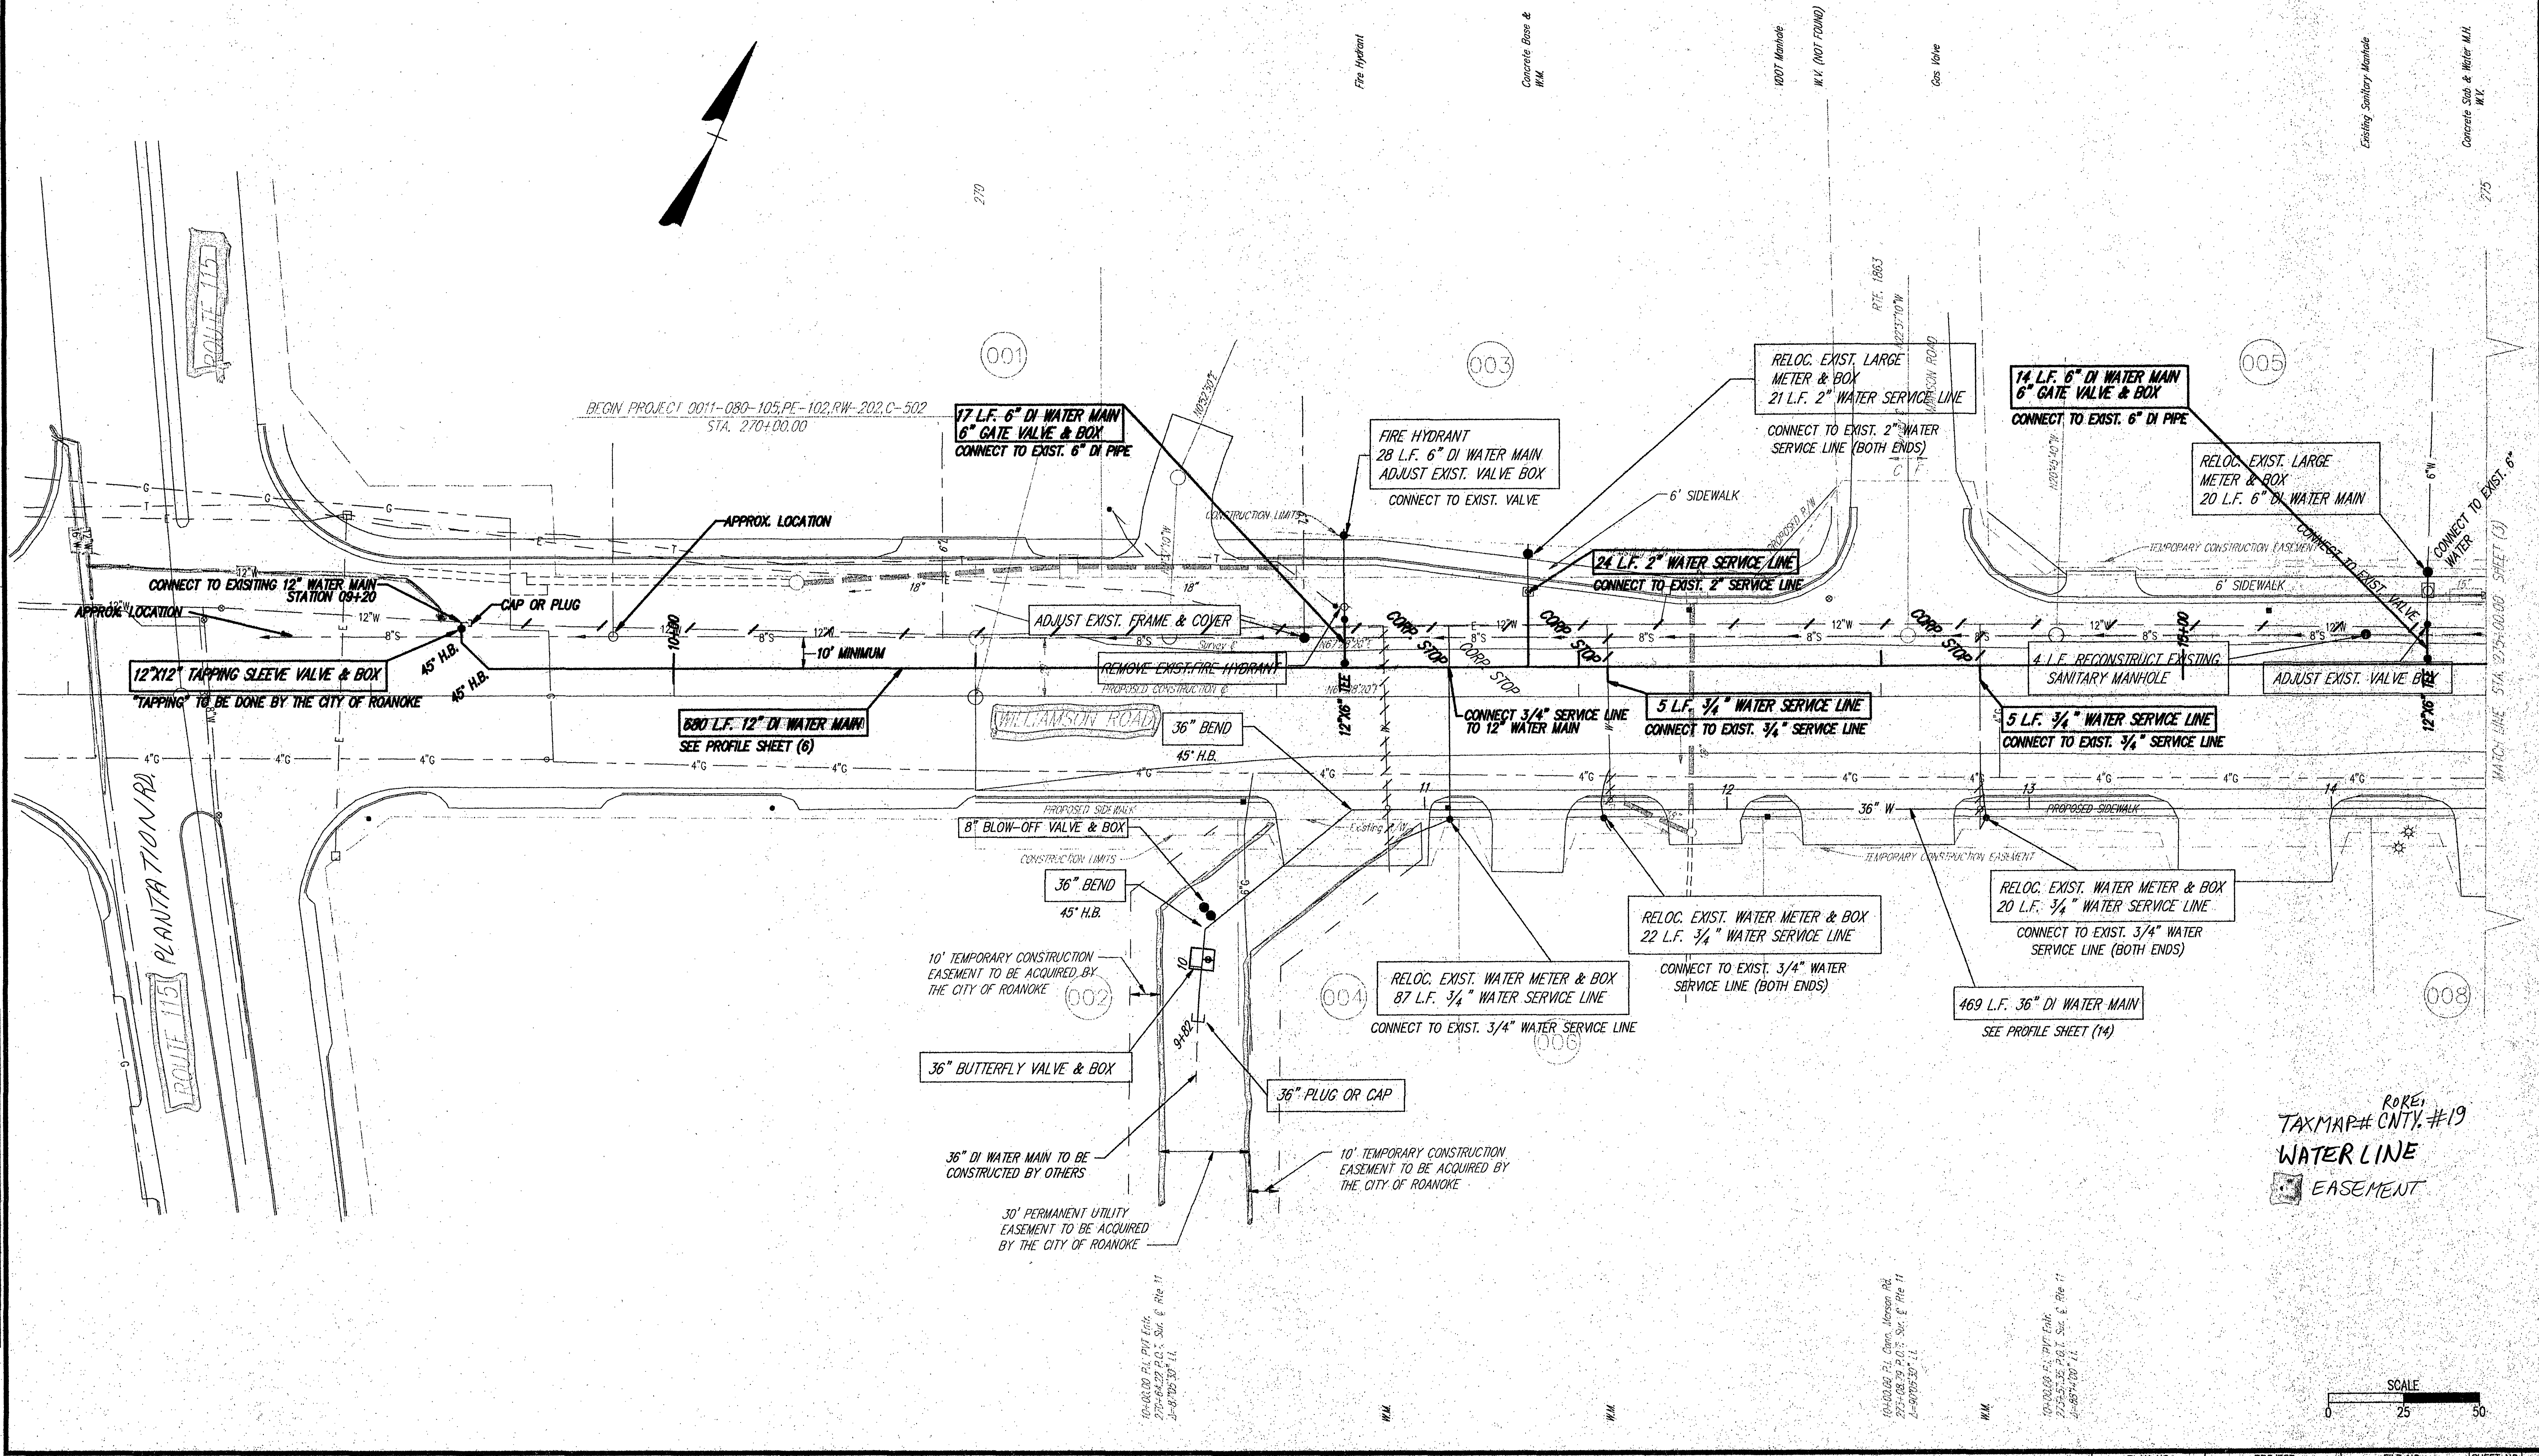

SUPERVISED BY: R.A. WILEY
DESIGNED BY: D. CISP, L.D. GILLIAM
CADD OPERATOR: D. CISP
REVISED BY: _____
PLAN DATE: 19 APR 95

PLAN	NO.	DATE
NOTE BOOK	1	19 APR 95
REVISIONS		
NO.		

ROCK
TAXMAP# CNTY. #19
WATER LINE
EASEMENT

SCALE
0 25 50