



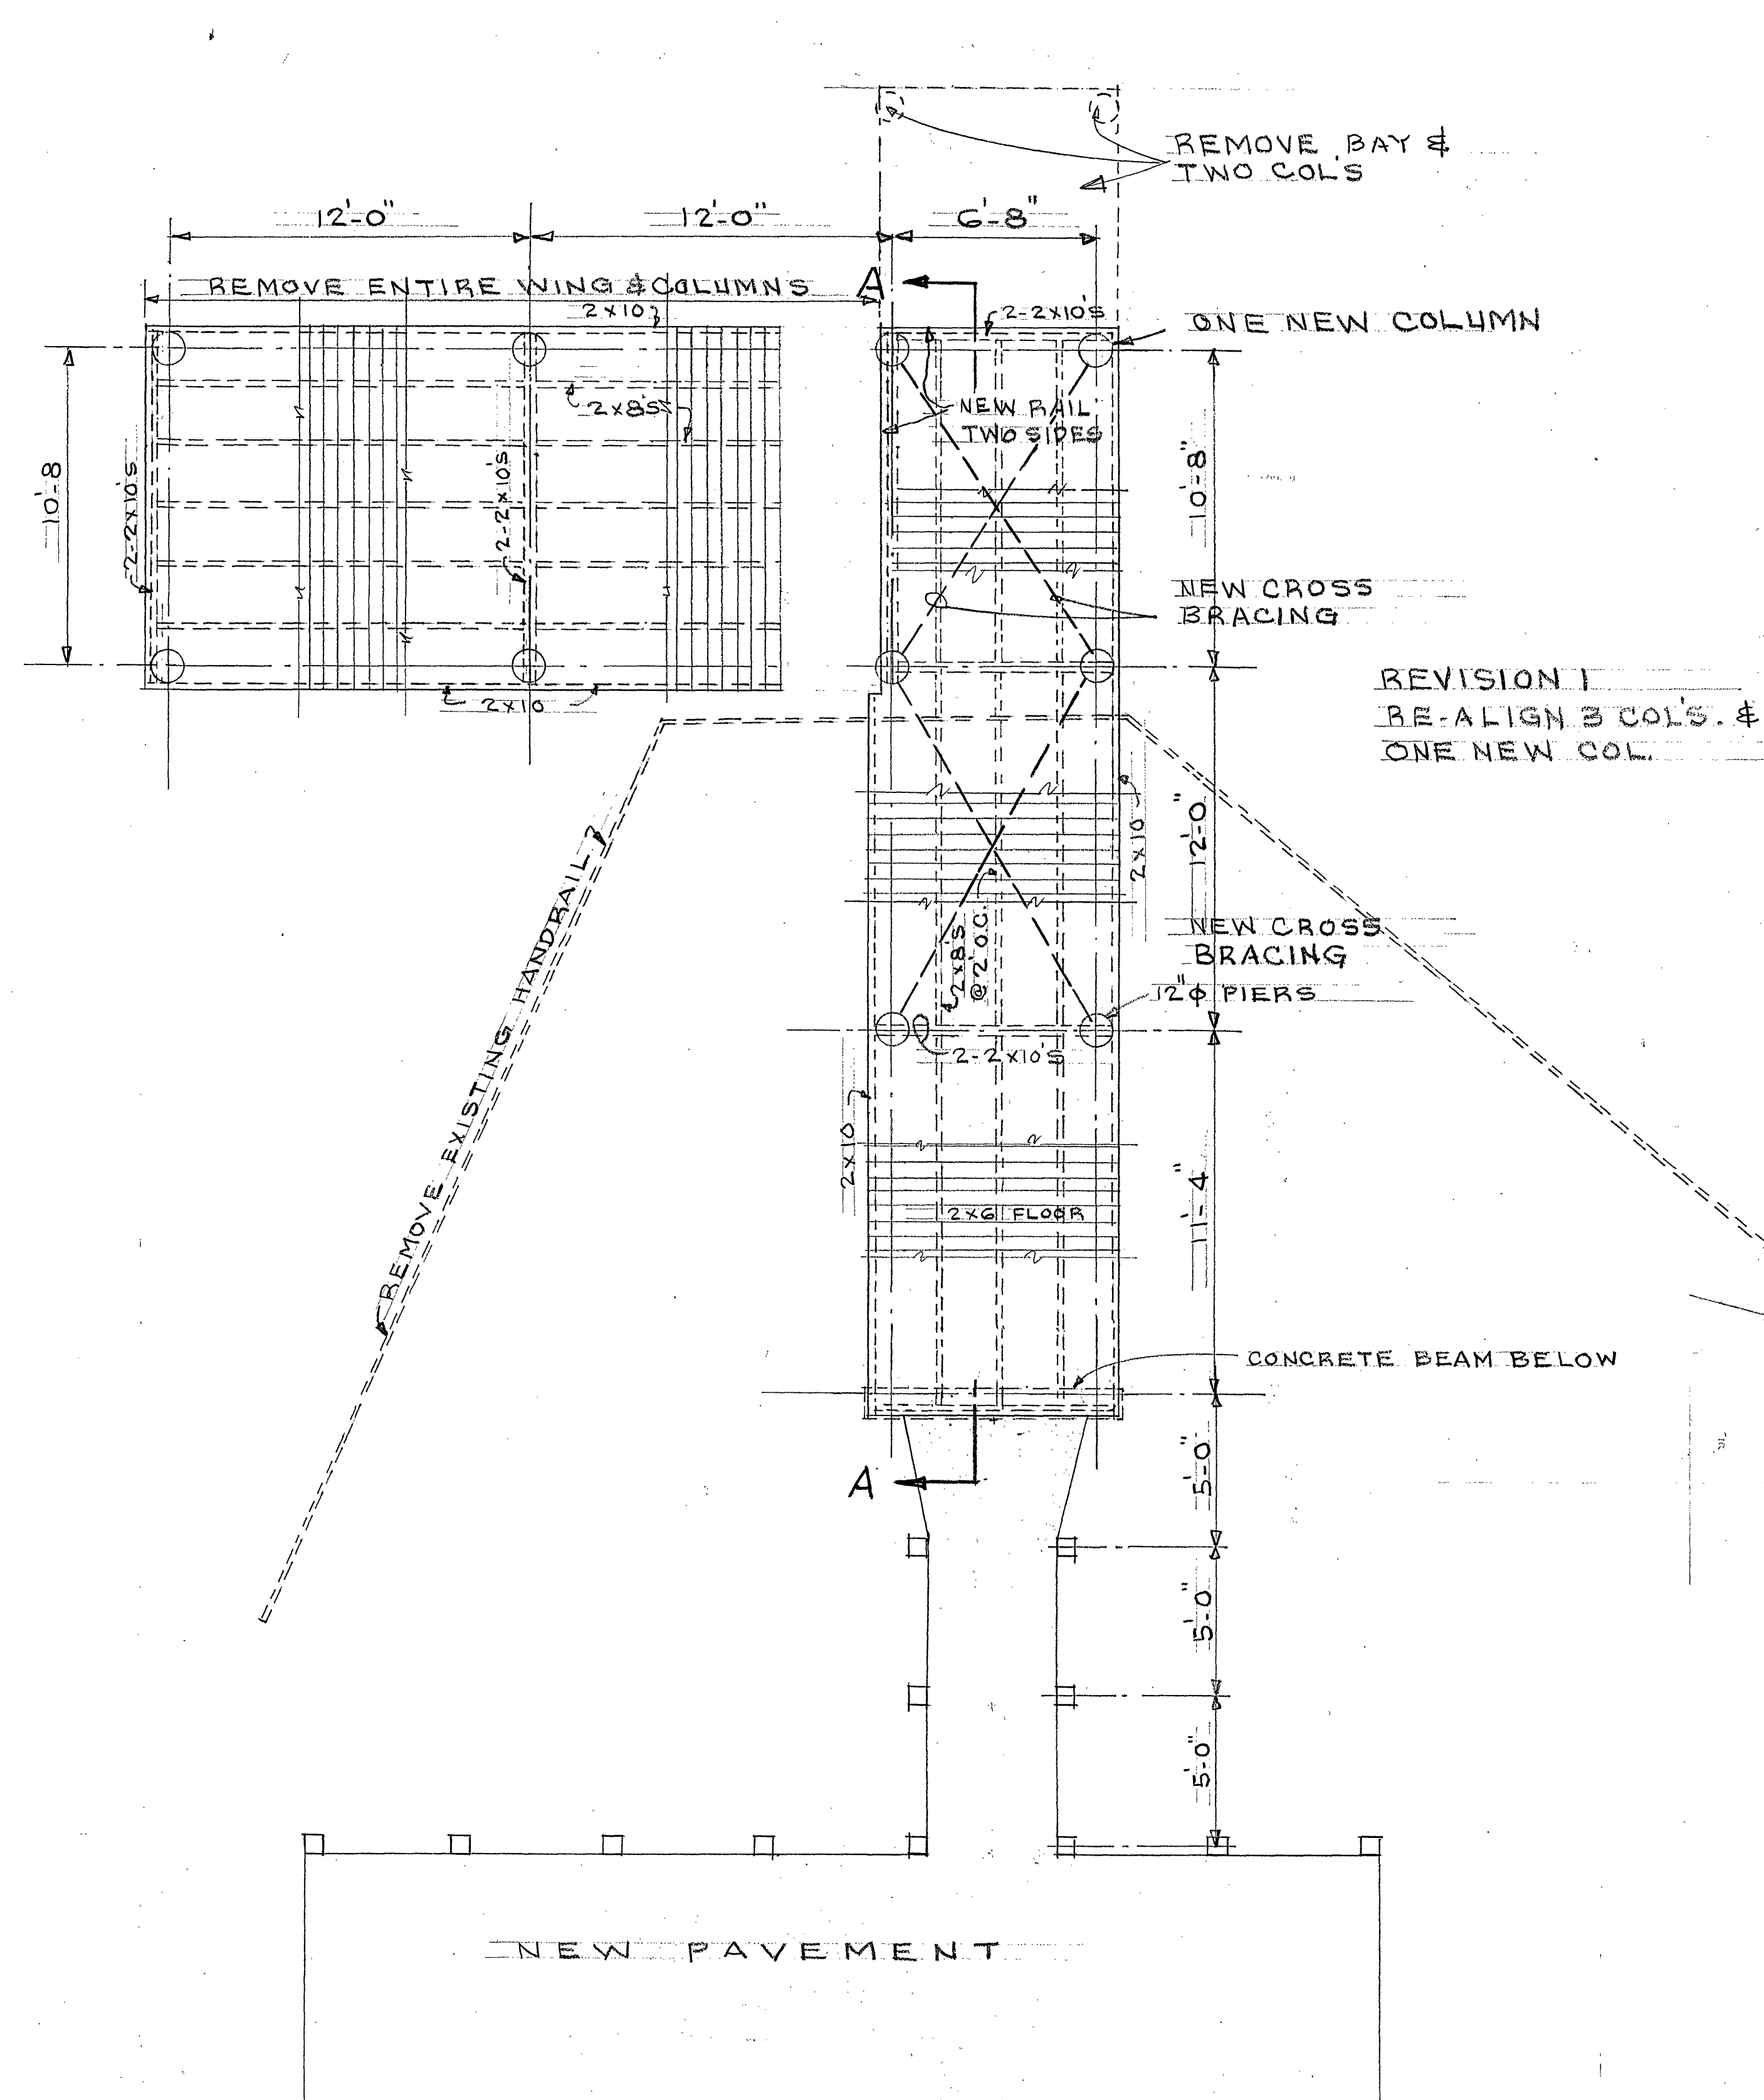

PLAN OF PIER AND RELATED WORK
SCALE: 1/4" = 1'-0"

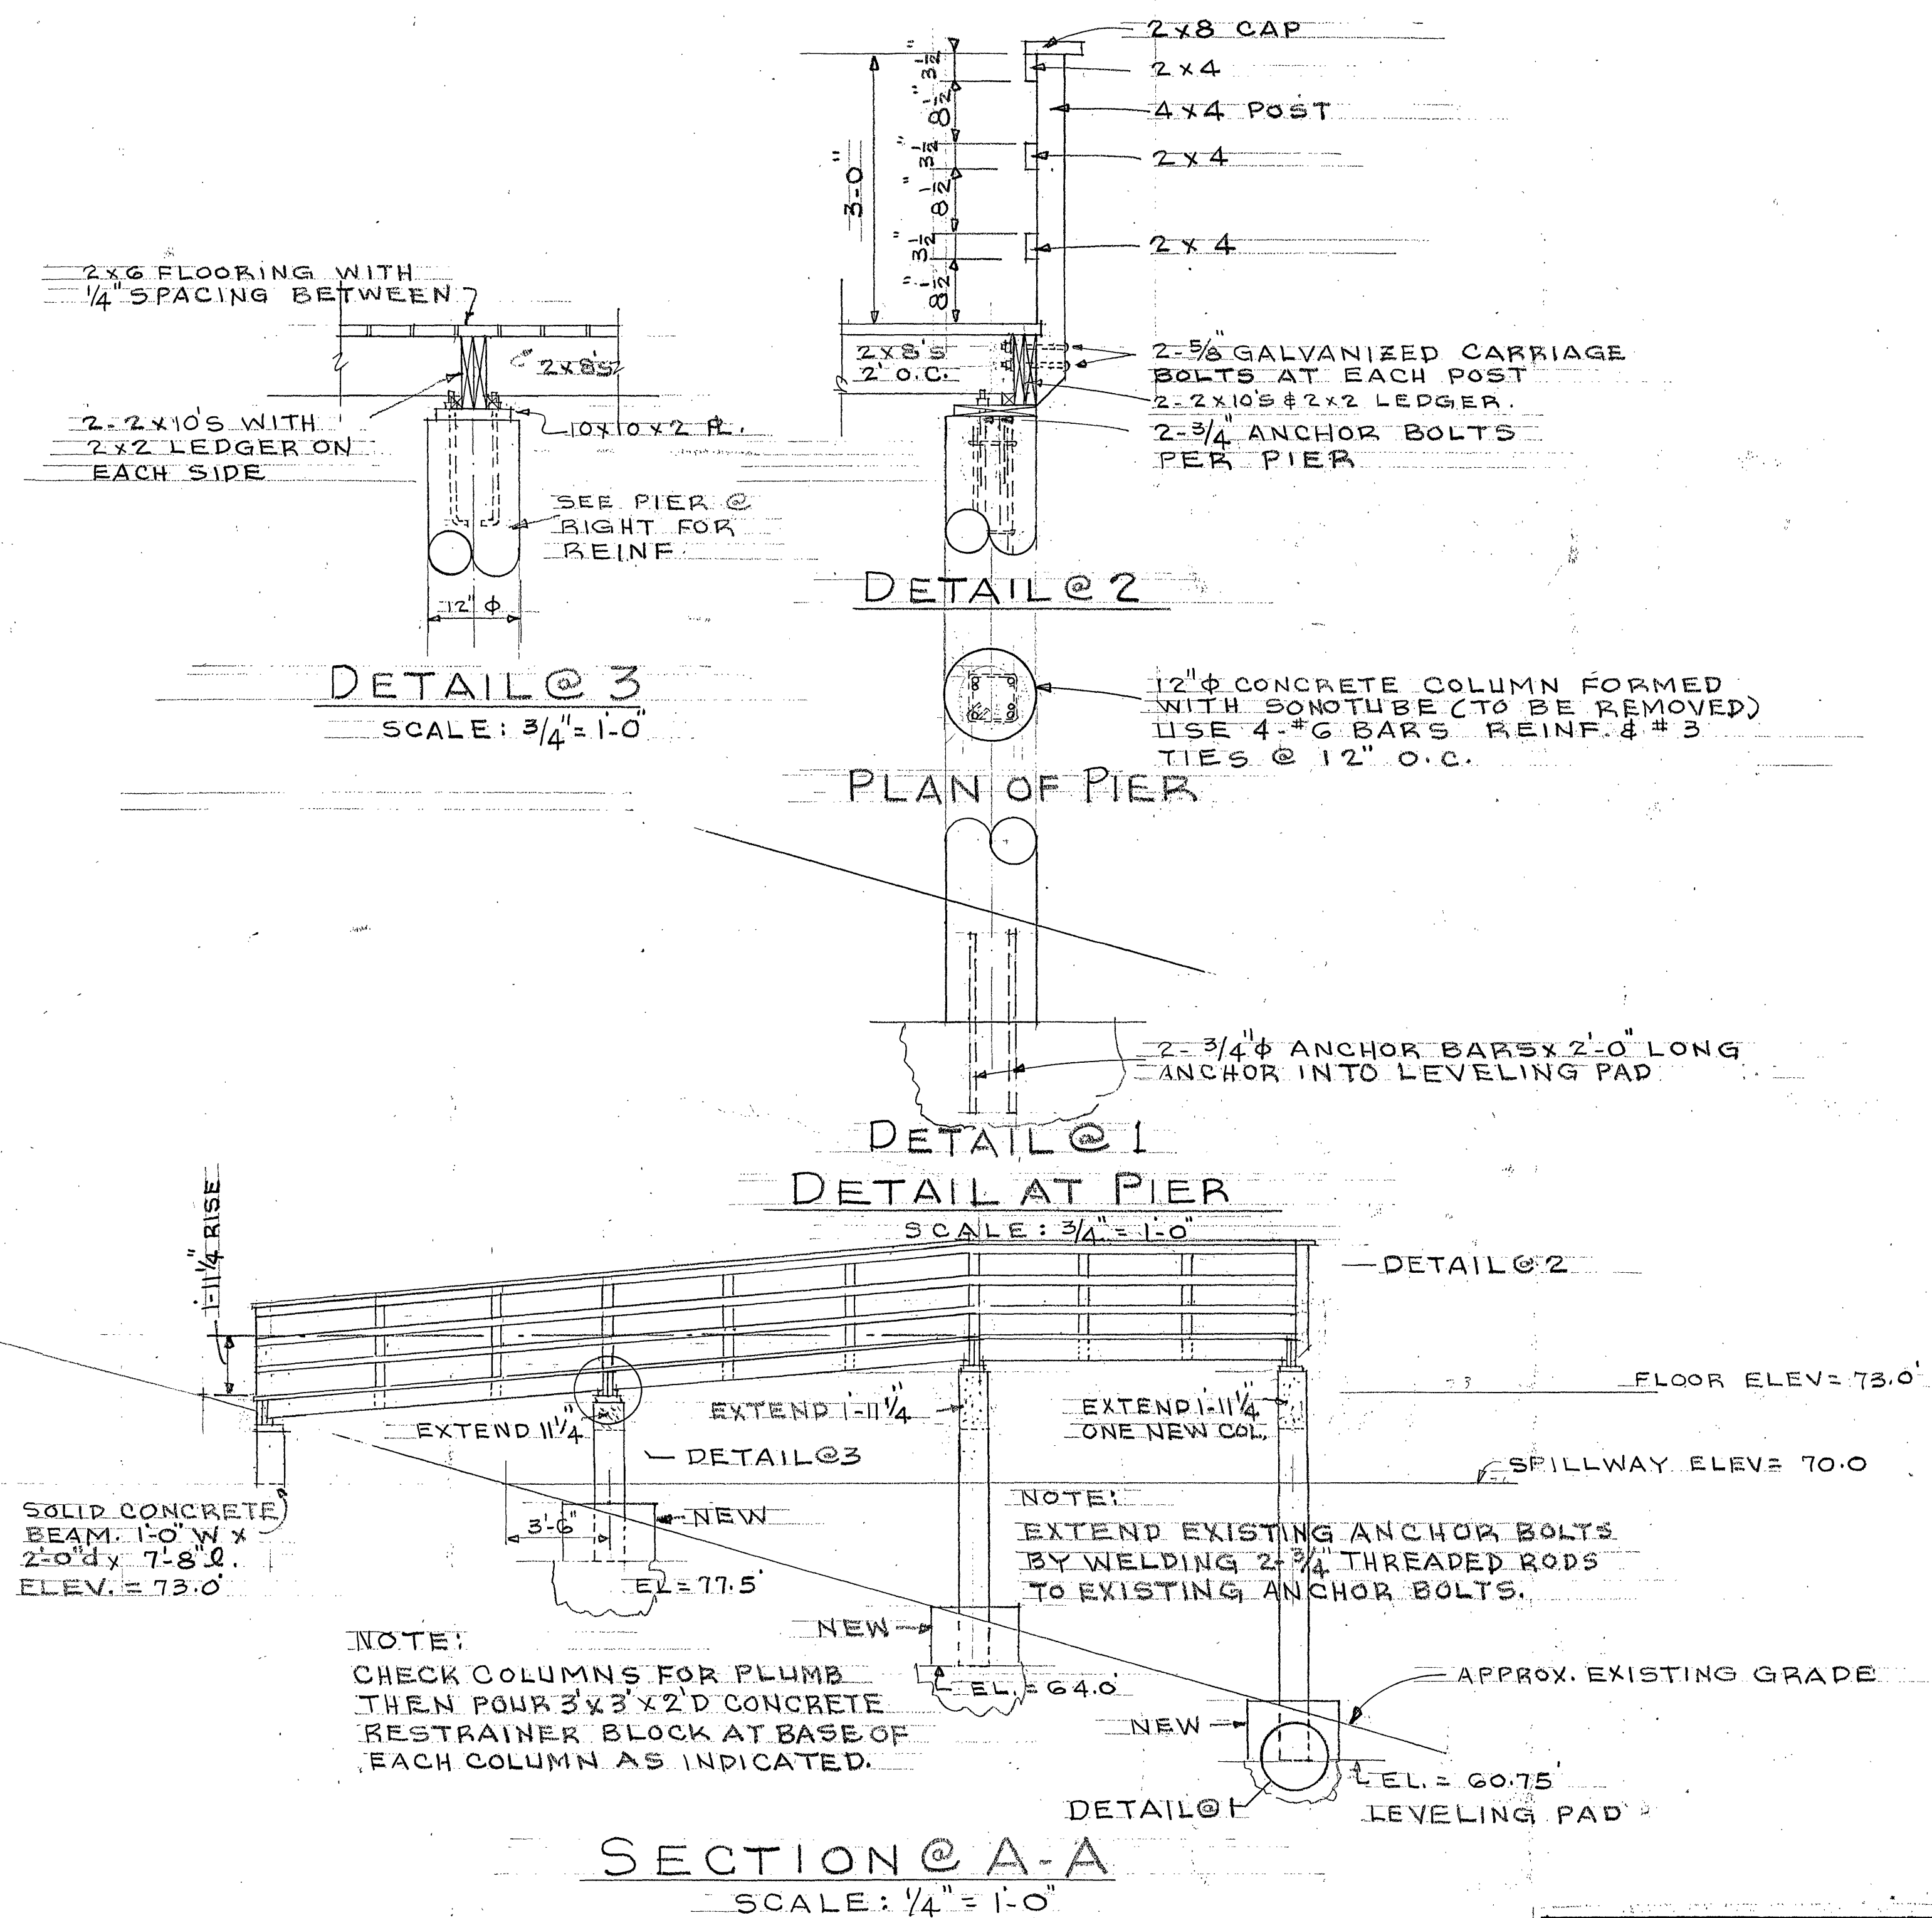

SECTION @ A-A
SCALE: 1/4" = 1'-0"

10-3-99	REV.	DESCRIPTION	BY
CITY ENGINEER			
CONCESSION STAND AND PIER AT CARVINS COVE FOR CITY OF ROANOKE BOTETOURT COUNTY, VA.			
OFFICE OF CITY ENGINEER MUNICIPAL BUILDING, ROOM 350 215 CHURCH AVENUE, S.W. ROANOKE, VIRGINIA 24011			
DRAWN L.B.C. CHECKED APPROVED DATE 11-29-88 PLAN NO. 19-88A SHEET 2 OF 4			