

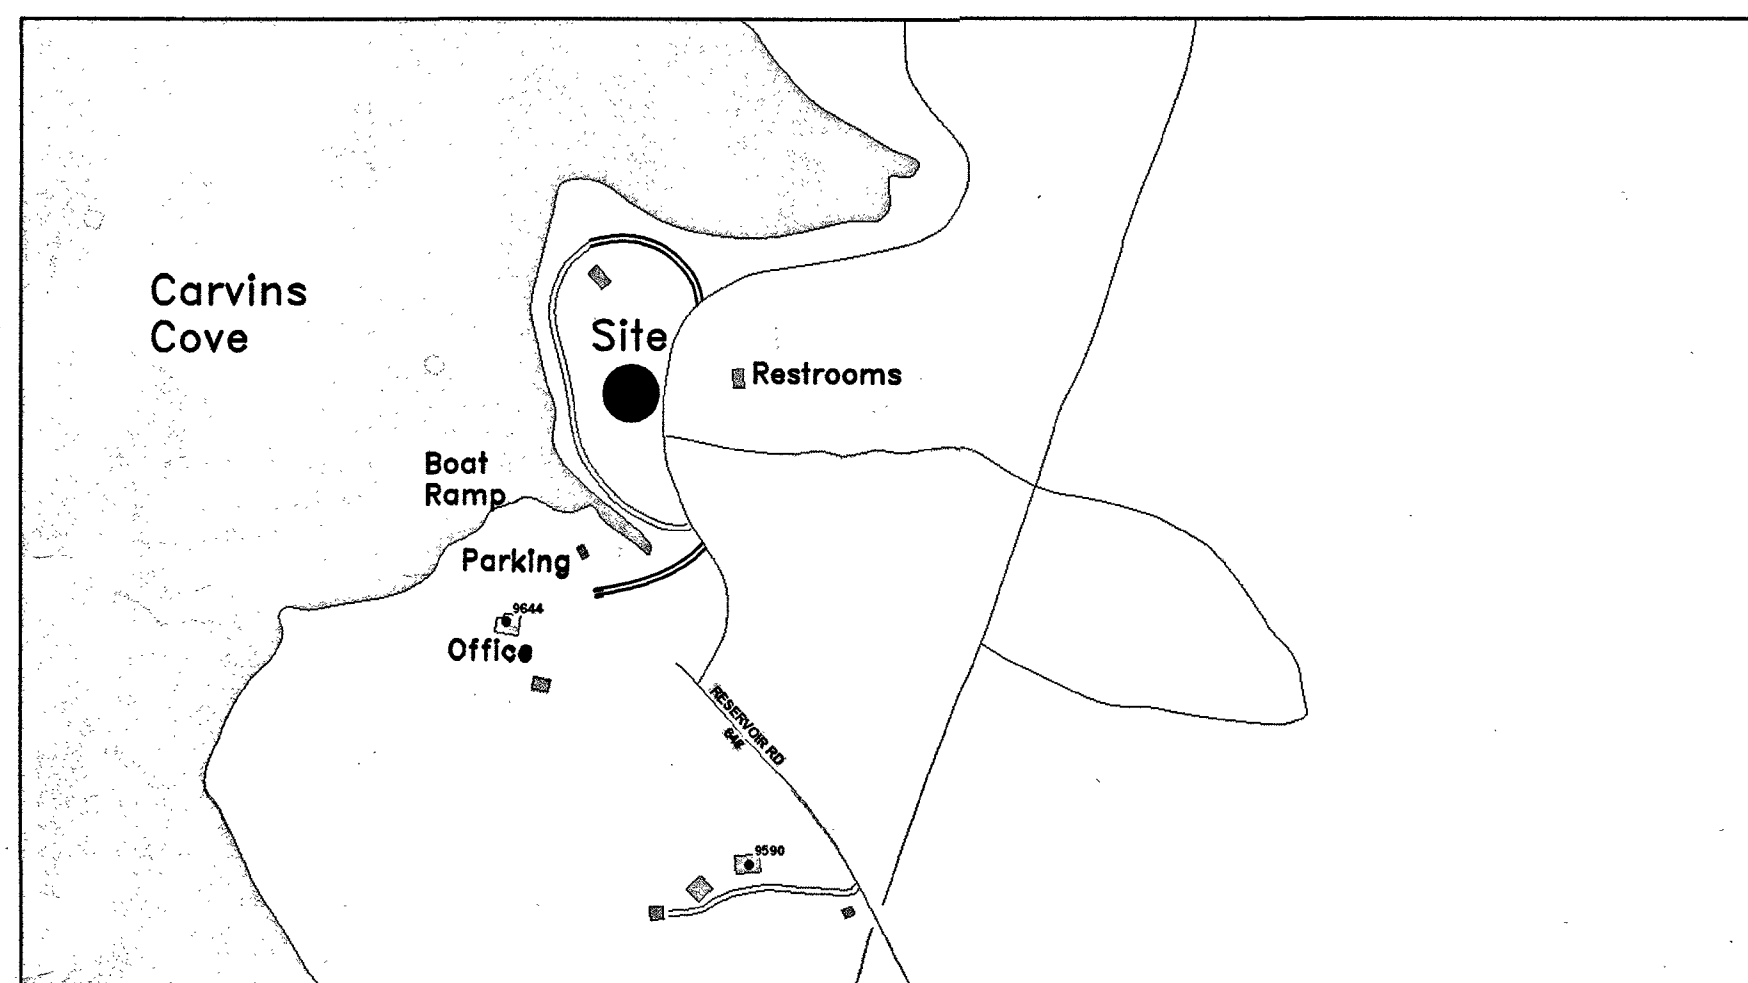


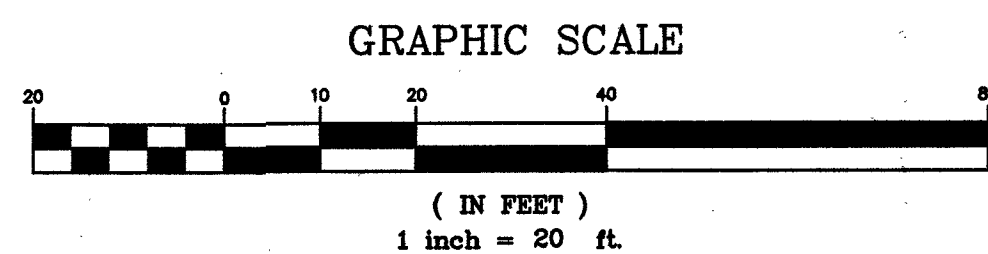


Vicinity Map
Not To Scale

Carvins Cove Reservoir

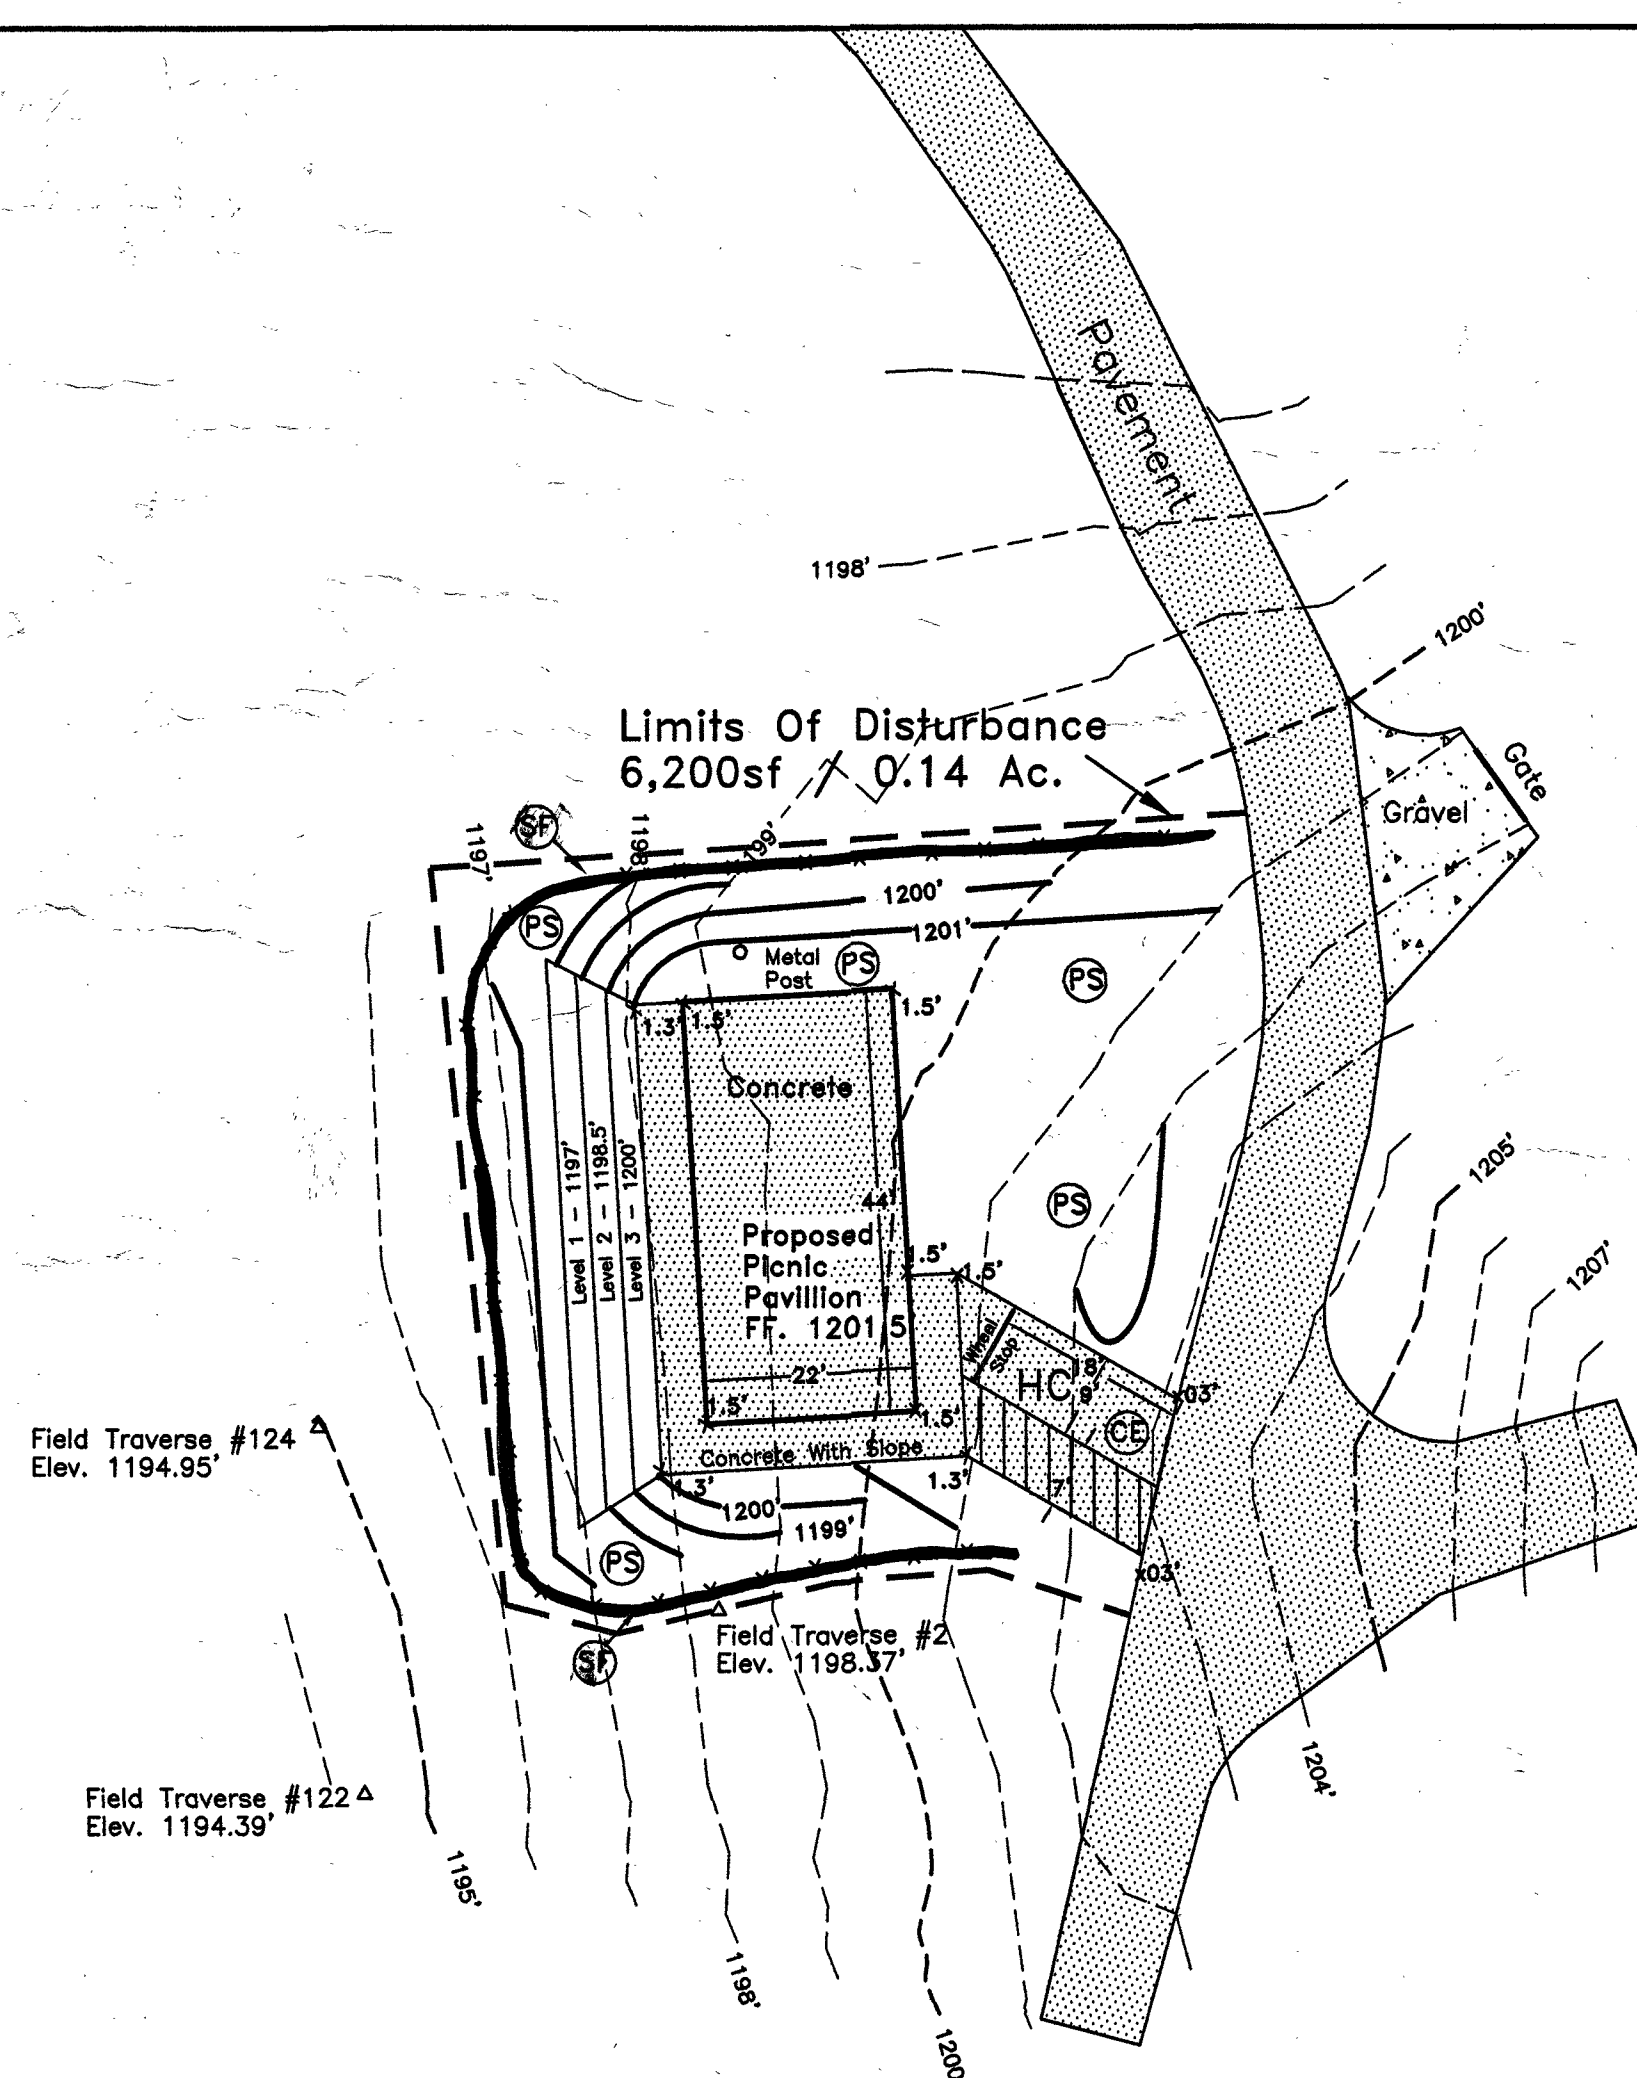


E & S PLAN

TAX#: 99-1
WESTERN VIRGINIA WATER AUTHORITY
CARVINS COVE RES
ACREAGE: +/- 5957 ACRES

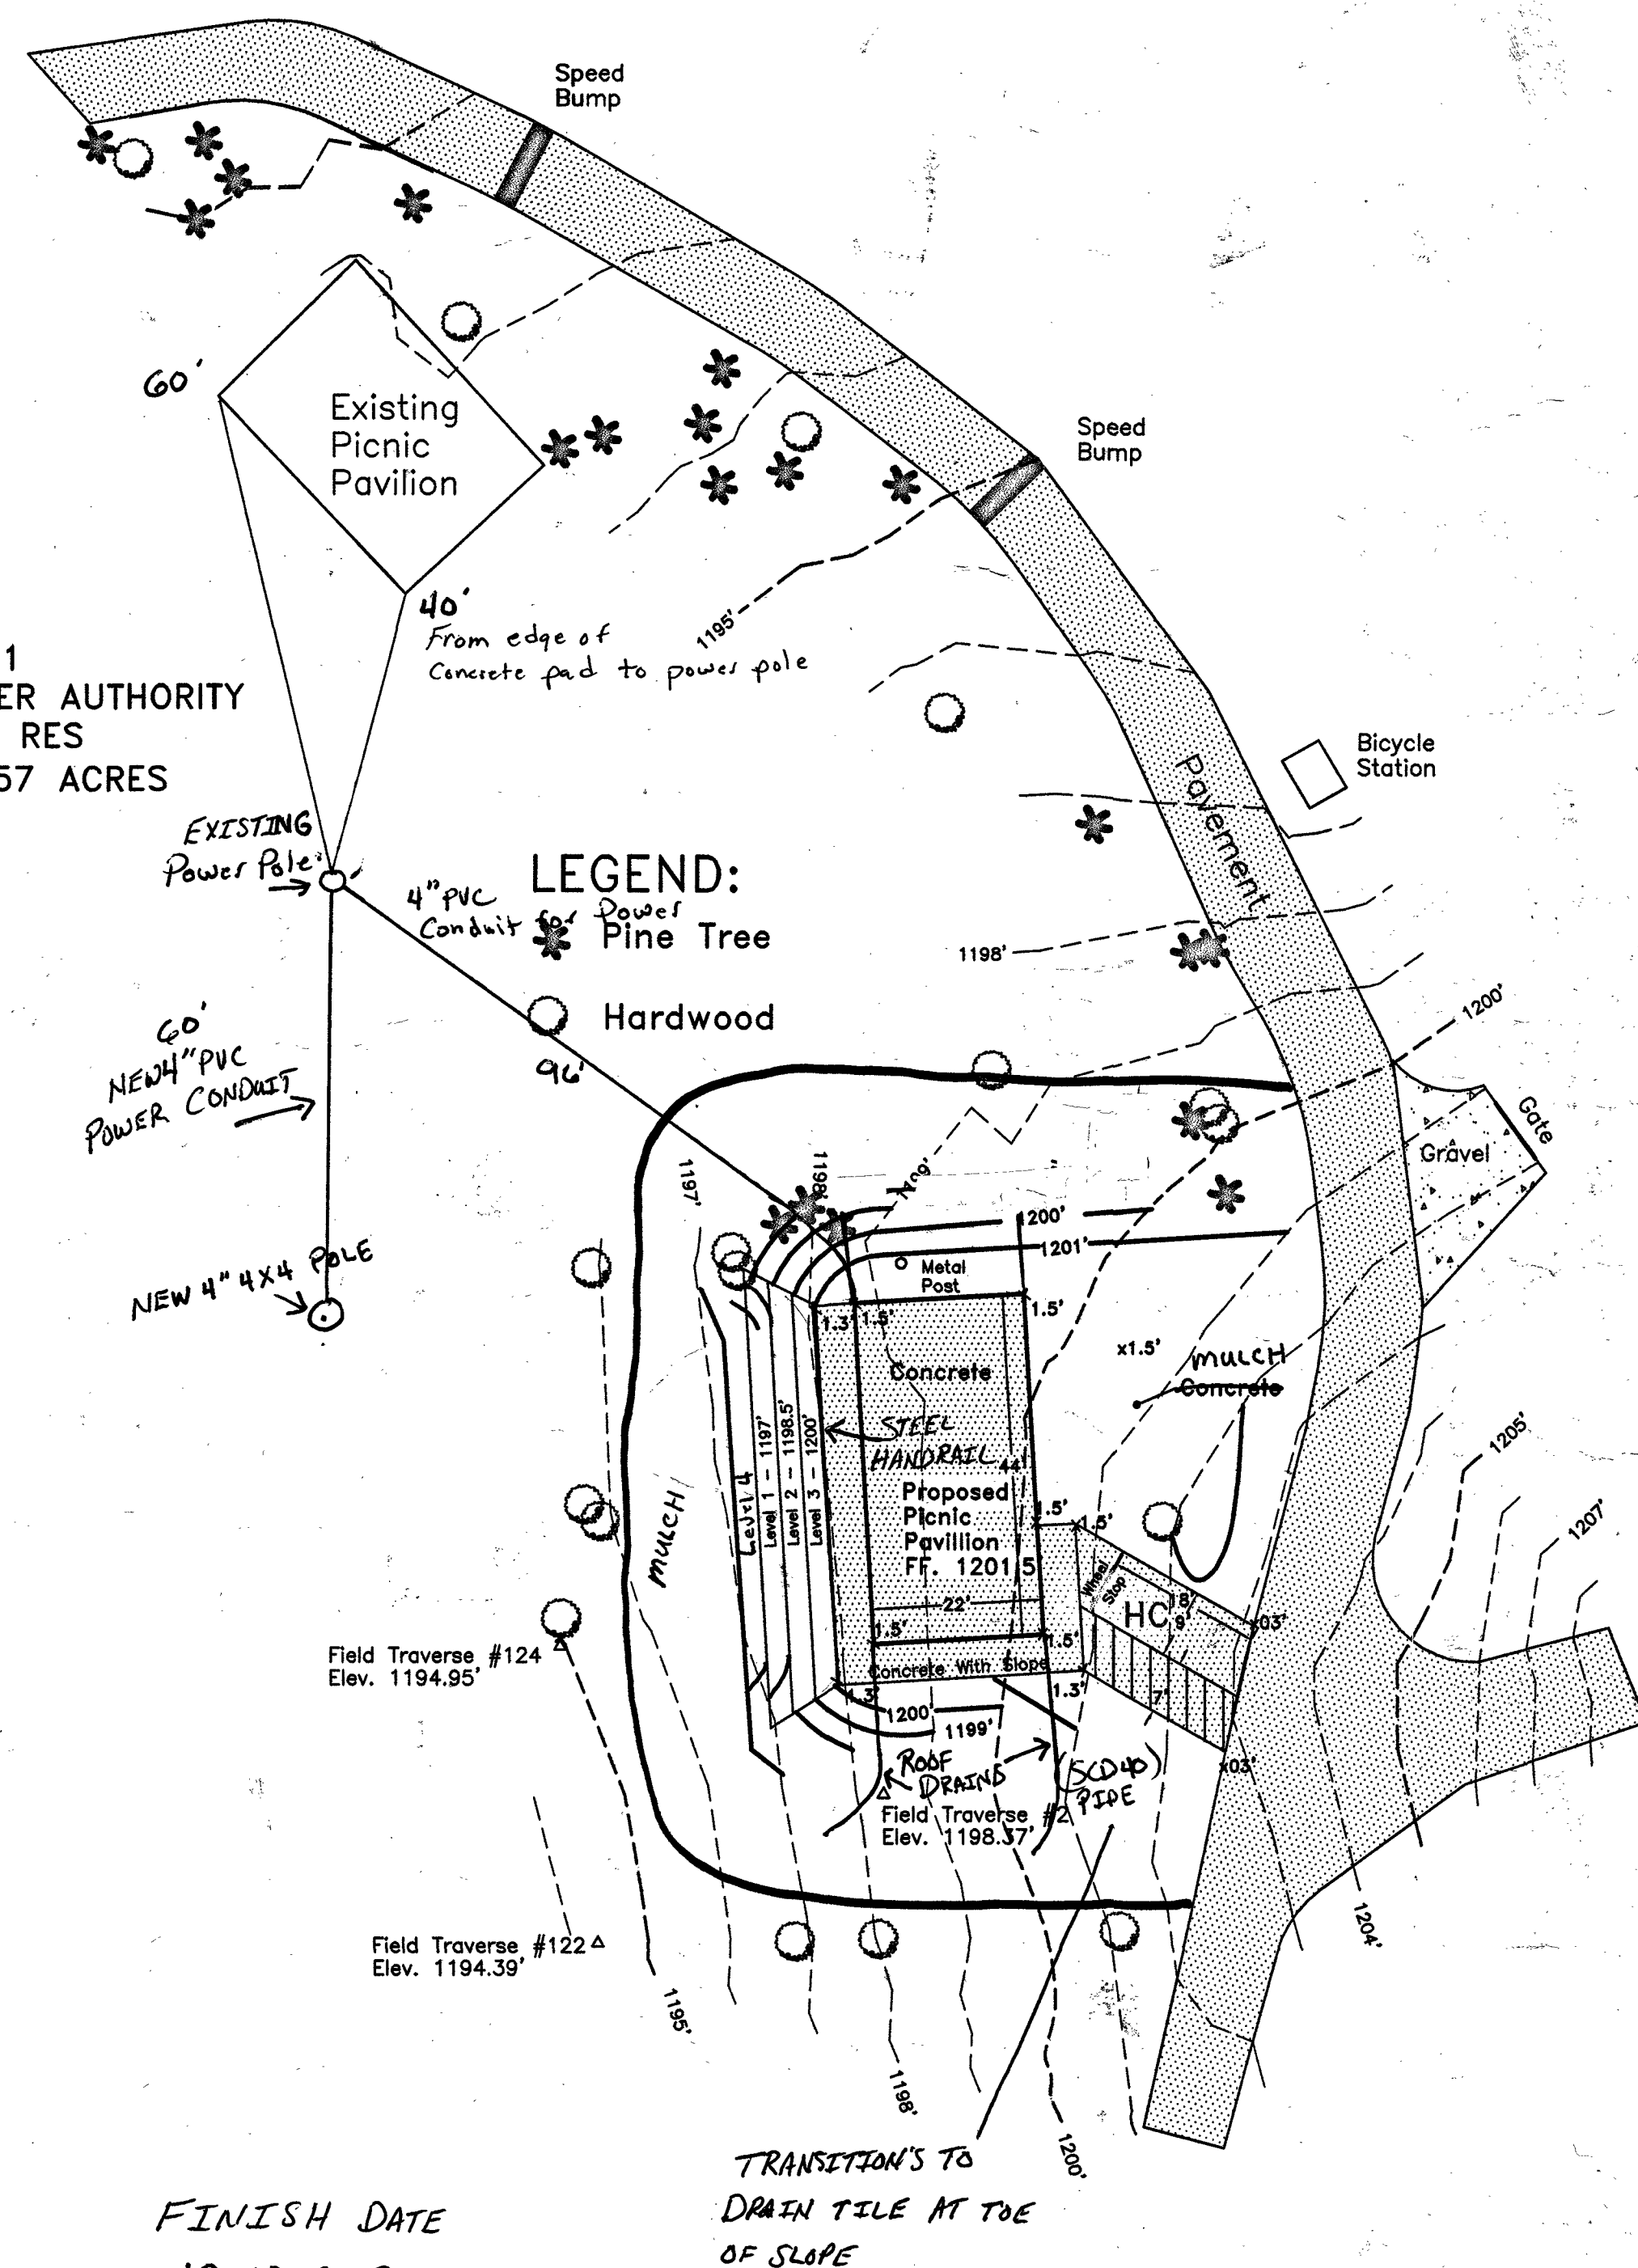

FINISH DATE
10-10-2019

BILLY THOMAS
CIP-1 WATER
WVWA

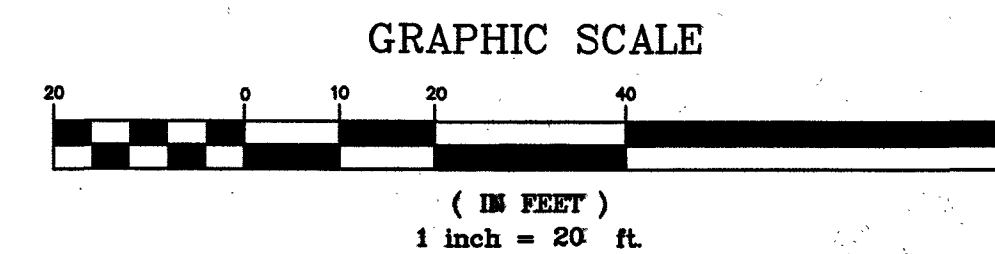

SITE PLAN

APPROVED

By Drew T Pearson - Planning & Zoning at 1:55 pm, Jul 22, 2019

DATE:	06/10/2019
REVISIONS	
Δ	
Δ	
Δ	
Δ	

PIERSON
ENGINEERING
&
SURVEYING

P.O. BOX 311
44 CATAWBA ROAD
DALEVILLE, VA 24083

(540) 966-3027 TEL
(540) 966-5906 FAX
e-mail: rpierson@rbnet.com

SITE PLAN
FOR
CARVINS COVE PICNIC PAVILION
BOTETOURT COUNTY, VIRGINIA

STE PLAN

