


TERRAIN																						
OWNERSHIP & R/W NO.	JULIA K. LAWSON		CITY OF ROANOKE					B. W. HOPKINS		NORFOLK & WESTERN RAILWAY 14	THOMAS T. LAWSON	H. T. GUILLIAM 12 COUNTY ROAD NO. 779	H. T. GUILLIAM 12									
	17		16-1					15			13											
RODS	316 + 80	52.55	308 + 13	602.85 9,947.03					208 + 66	158.85		182 + 45	3.94	181 + 80	77.15		169 + 07	19.52	165 + 85	45.15		158 + 40
COUNTY & STATE													BOTETOURT COUNTY, VIRGINIA									

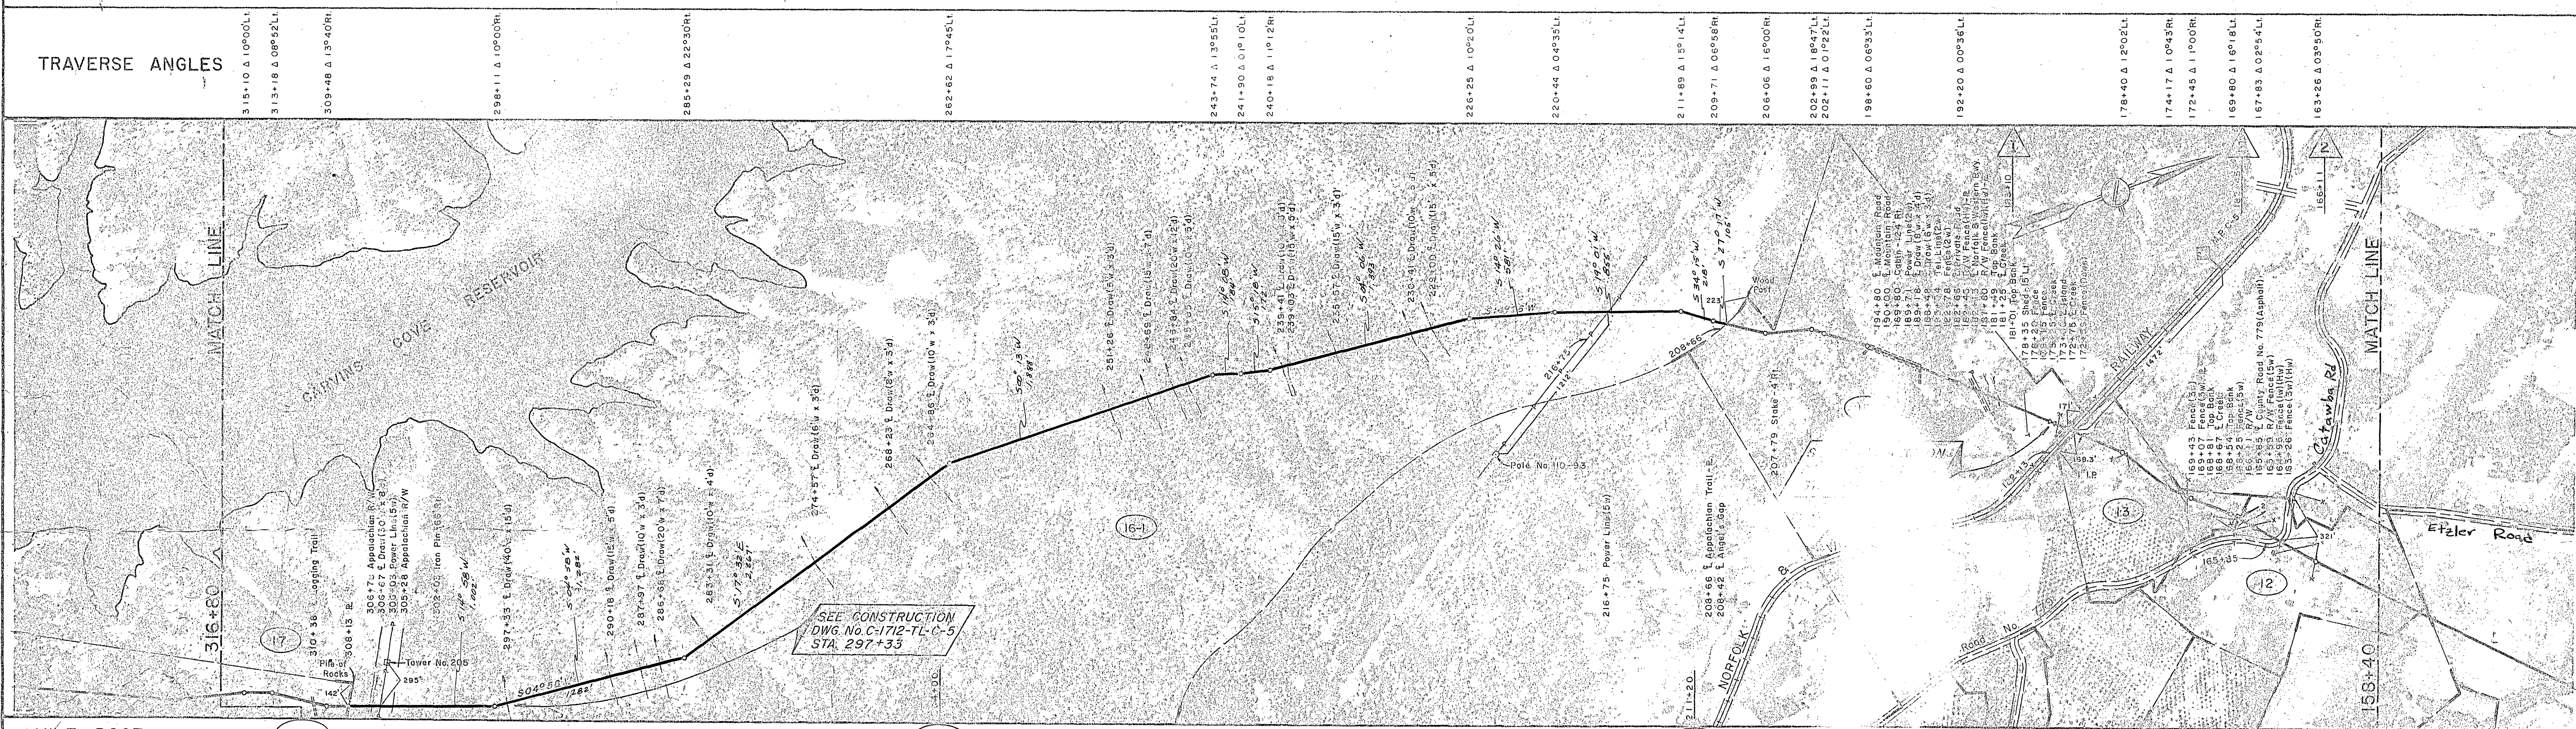

MILE POST

6 5 4 3

COATING

ENAMEL
WRAP
WEIGHTED

PIPE

TYPE
CLASS
LINE PIPE

CASING
VENT

LEGEND

INTERSTATE HIGHWAY
U. S. HIGHWAY
STATE HIGHWAY
MILE POST
TEST LEAD

ROAD & RAILROAD CROSSING TYPICAL

ROAD & RAILROAD CROSSING DATA

DETAIL No.	STATION	A	B	C	D	E	F	G	H	I	J	K	CASING

MISCELLANEOUS MATERIALS

PIPE DATA

MIOW = 12 3/4" O.D. x 0.250" W.T. API-5LX-X42 Pipe
PIOT = 18" O.D. x 0.250" W.T. API-5L-Gr. B Casing

182+13 59.8-PIOT
165+85 52-PIOT

REFERENCE DRAWINGS

DETAIL No.	DESCRIPTION	DRAWING No.	BOOK	PAGE TO PAGE	STA TO STA	DATE

SURVEY NOTES

DATE	DESCRIPTION	BY	CHK'D	APP'D

APPROVED FOR CONSTRUCTION

DATE MAR 26 1970

Ford, Bacon & Davis
Construction Corporation

ENGINEERS FOR

ROANOKE GAS COMPANY

PROPOSED 12" MAIN FEEDER LINE FROM TRINITY TO LAKESIDE

SHEET 2 OF 6
SCALE 1" = 500'
DATE 10/1/69
DRAWN BY JOHNSON
CHECKED BY
TRACED BY

C-1712-2