


TERRAIN														
OWNERSHIP & R/W NO.	INEZ GRAVATT 25	STATE HIGHWAY DEPARTMENT 24-1	CITY OF ROANOKE 16-3	C. L. PULTZ 23	E. A. CUDDY 22	COUNTY ROAD NO. 815 22	HAROLD MILLS 21	L. C. MacDonald 20	R. FRANCIS SUBLETT 19	S. S. DOGAN 18	CITY OF ROANOKE 16-2	JULIA K. LAWSON 17	COUNTY ROAD NO. 648 17	JULIA K. LAWSON 17
RODS	475 + 20 88.30	460 + 63 159.94	434 + 24 136.61 2,254.07	411 + 70 21.15	408 + 21 33.27	402 + 72 43.33	395 + 57 111.88	377 + 11 51.94	368 + 54 44.61	361 + 18 116.85 1928.03	341 + 90 28.00	337 + 28 124.12	316 + 80	

COUNTY & STATE B O T E T O U R T & R O A N O K E C O U N T I E S, V I R G I N I A

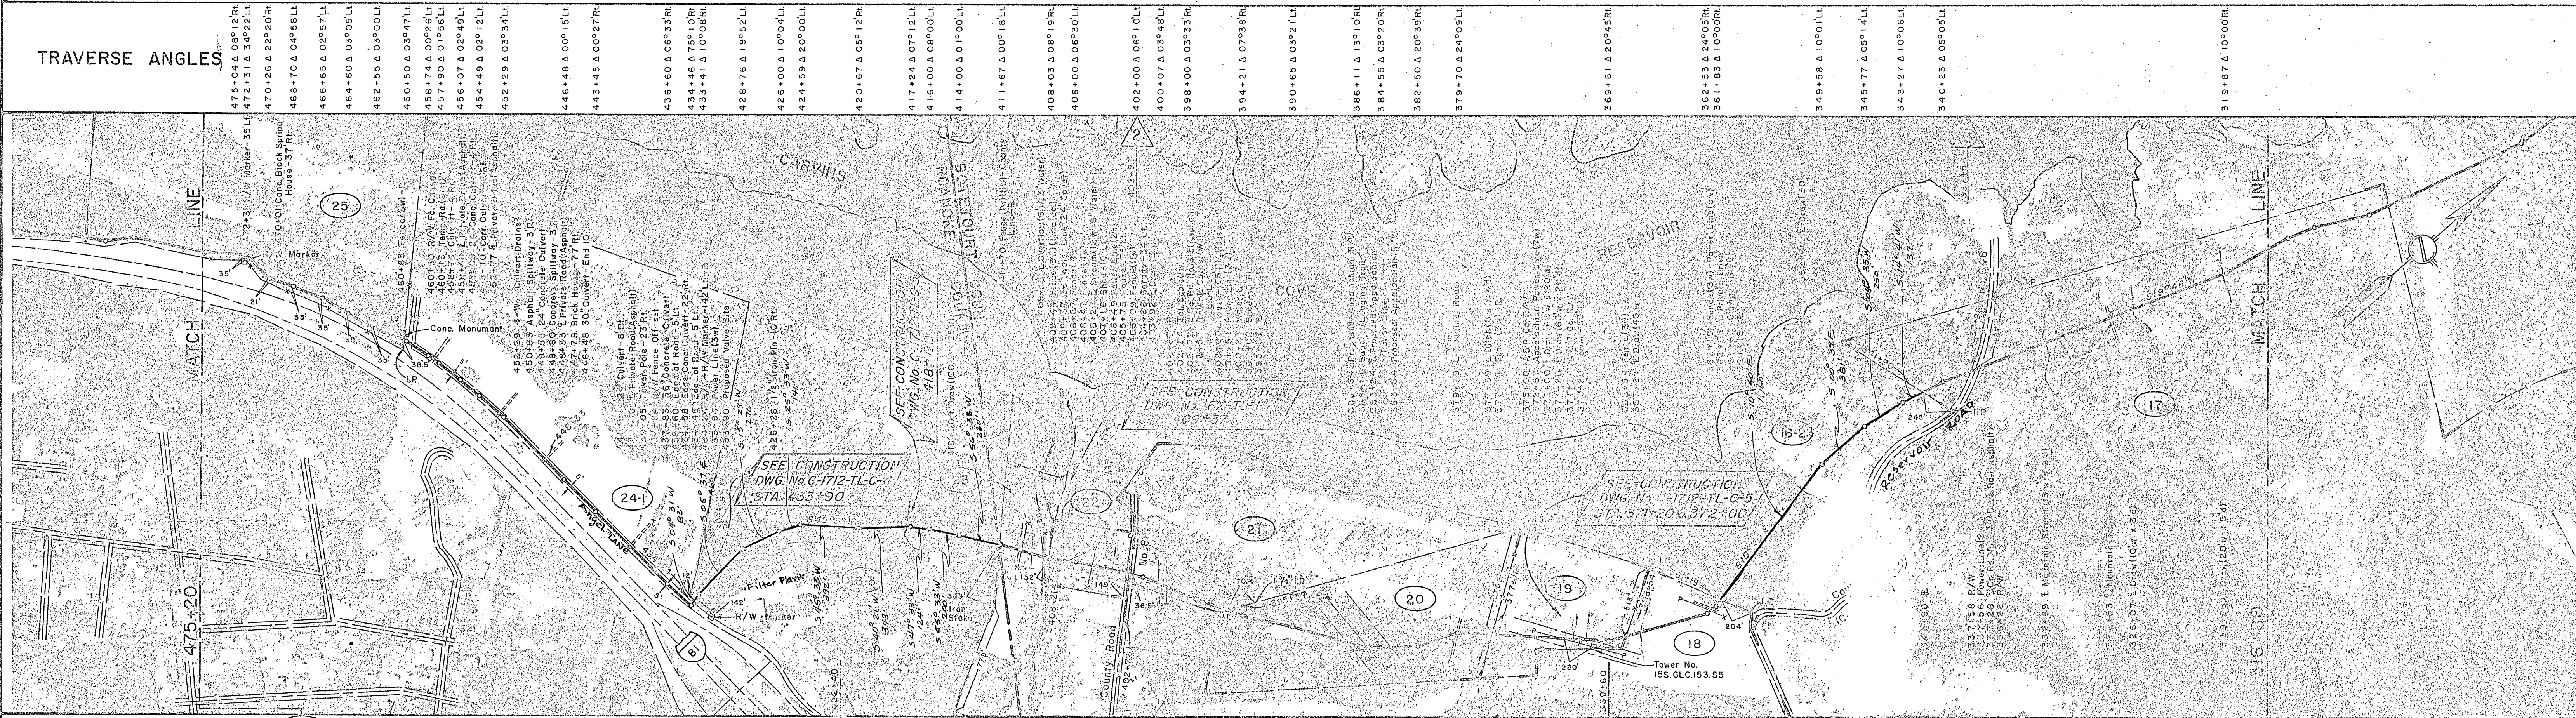

MILE POST		9	8	7	6
-----------	--	---	---	---	---

COATING	ENAMEL WRAP WEIGHTED	Pittsburgh Coke and Chemical Company 15 L.B. Johns - Manville Felt									
PIPE	TYPE CLASS LINE PIPE	A									
		11,699.0 - MIQU									
	CASING VENT	1,457.0 - MIQU									
		2,684.0 - M9W									

LEGEND

- INTERSTATE HIGHWAY
- U. S. HIGHWAY
- STATE HIGHWAY
- MILE POST
- TEST LEAD

ROAD & RAILROAD CROSSING TYPICAL

ROAD & RAILROAD CROSSING DATA

DETAIL No.	STATION	A	B	C	D	E	F	G	H	I	J	K	CASING

MISCELLANEOUS MATERIALS

DETAIL No.	STATION	A	B	C	D	E	F	G	H	I	J	K	CASING

REFERENCE DRAWINGS

DETAIL No.	DESCRIPTION	DRAWING	No.	BOOK	PAGE TO PAGE	STA.	TO STA.	DATE
1								
2								
4								

SURVEY NOTES

DETAIL No.	DESCRIPTION	DRAWING	No.	BOOK	PAGE TO PAGE	STA.	TO STA.	DATE
1								
2								
4								

APPROVED FOR CONSTRUCTION

DATE MAR 26 1970

Ford, Bacon & Davis
Construction Corporation

ENGINEERS FOR

ROANOKE GAS COMPANY

PROPOSED 12" MAIN FEEDER LINE FROM TRINITY TO LAKESIDE

SHEET 3 OF 6

SCALE 1"=500'

DATE 12/4/69

DRAWN BY JOHNSON

CHECKED BY

TRACED BY

APPROVED BY

C-1712-3