


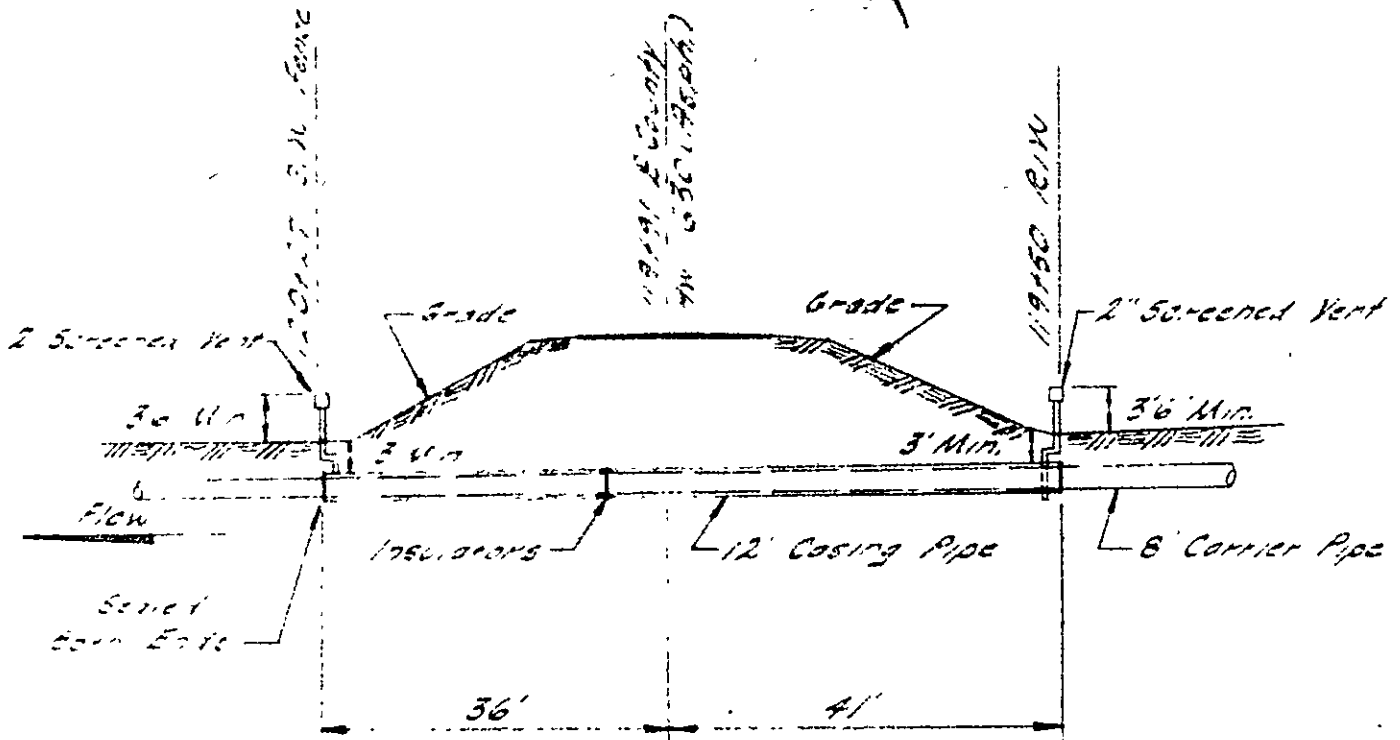

PRELIMINARY

630 = Blacksburg Road

E