



PLAN	DATE
SURVEYED	BY
NOTE BOOK	RT. OF WAY CHECKED
NO.	

PROFILE	DATE
SURVEYED	BY
NOTE BOOK	GRADES CHECKED
NO.	

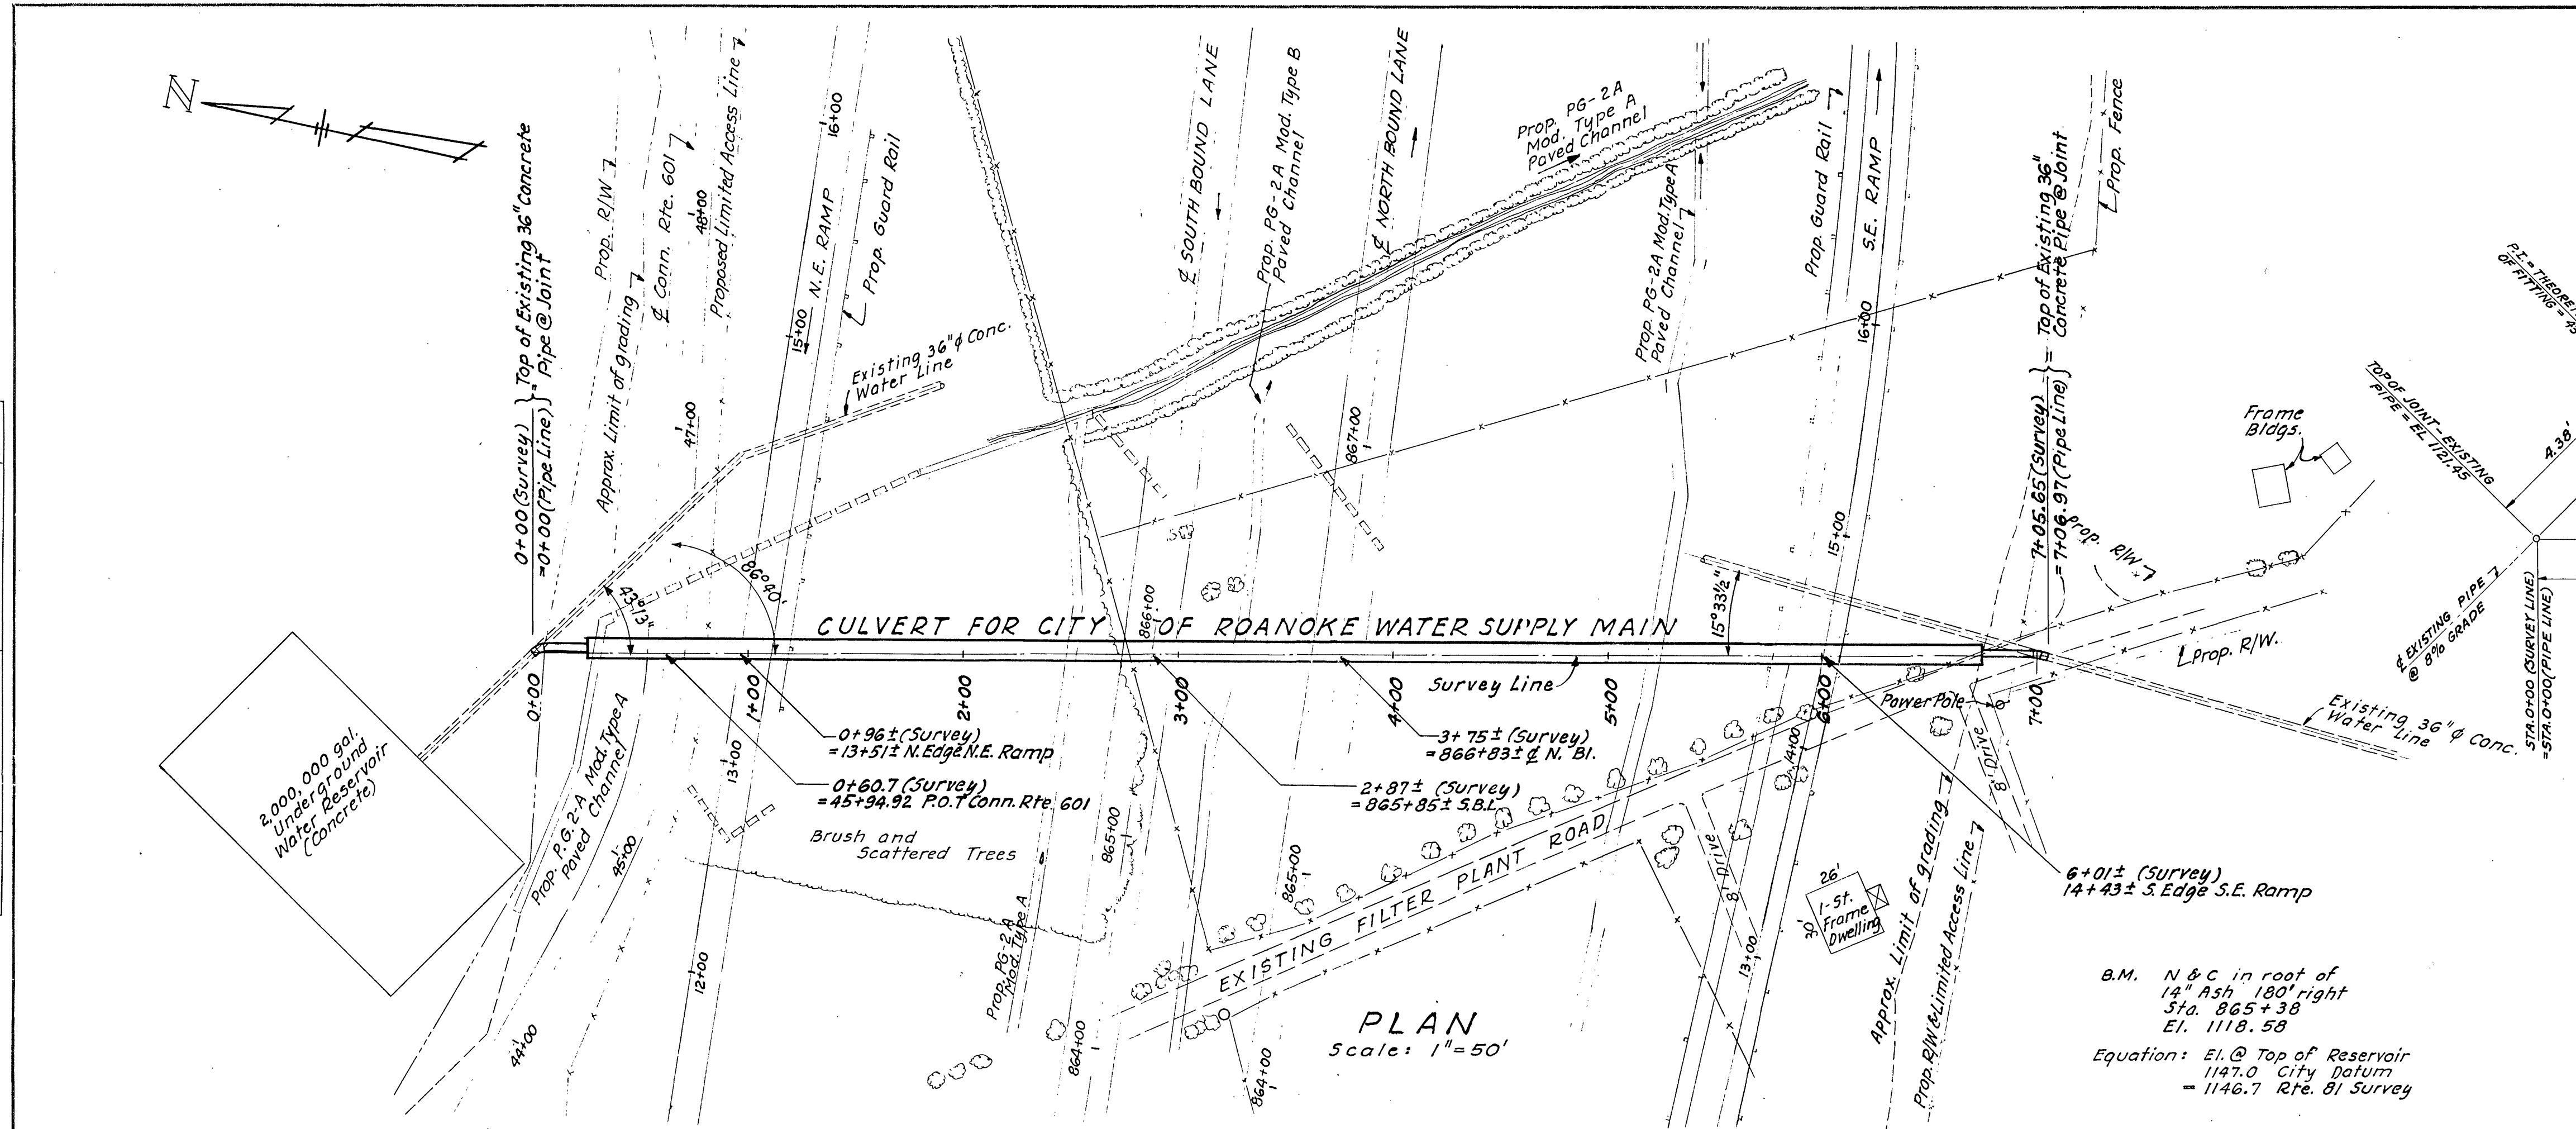


SCHEMATIC DIAGRAM-PIPE LINE & CULVERT

No Scale

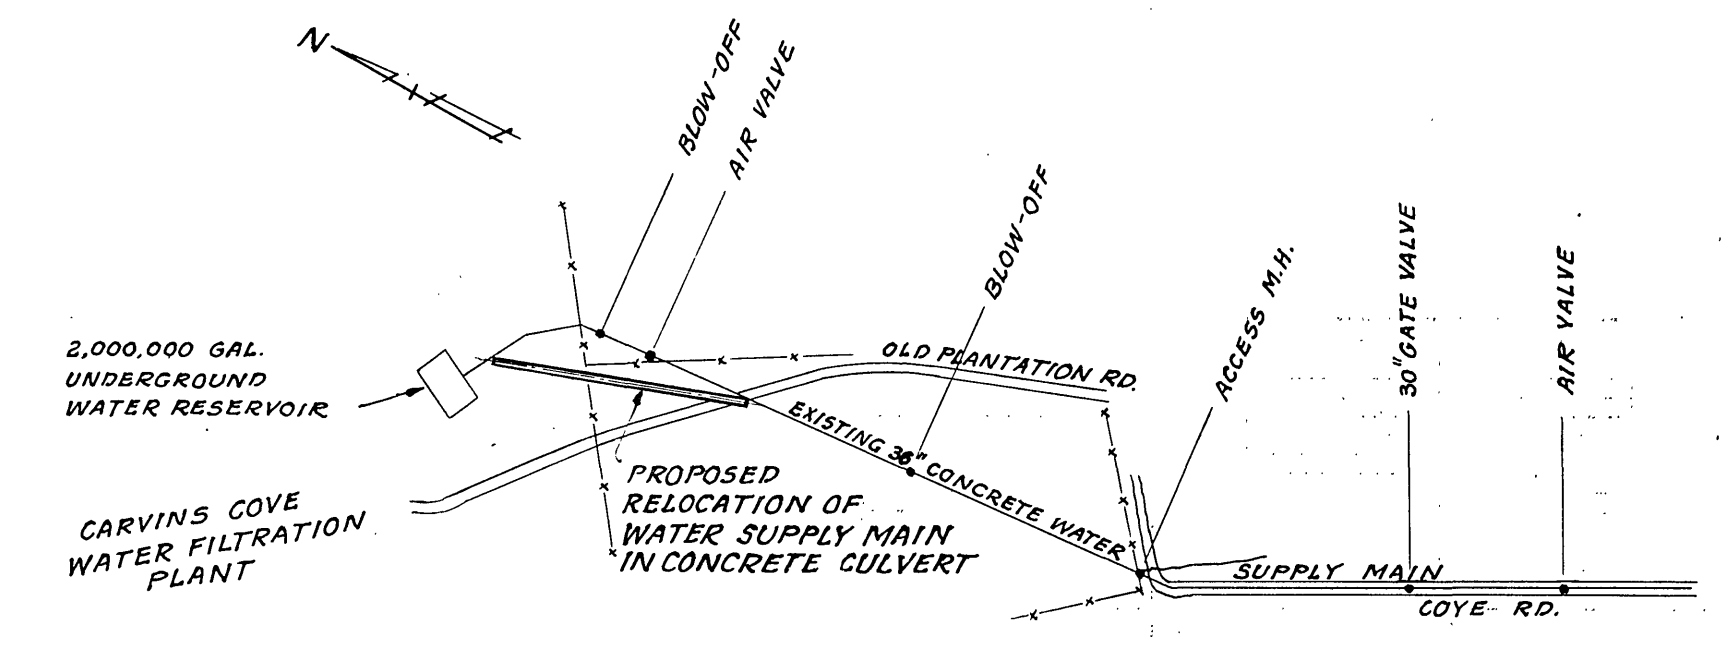

LOCATION MAP

SCALE: 1"=500'

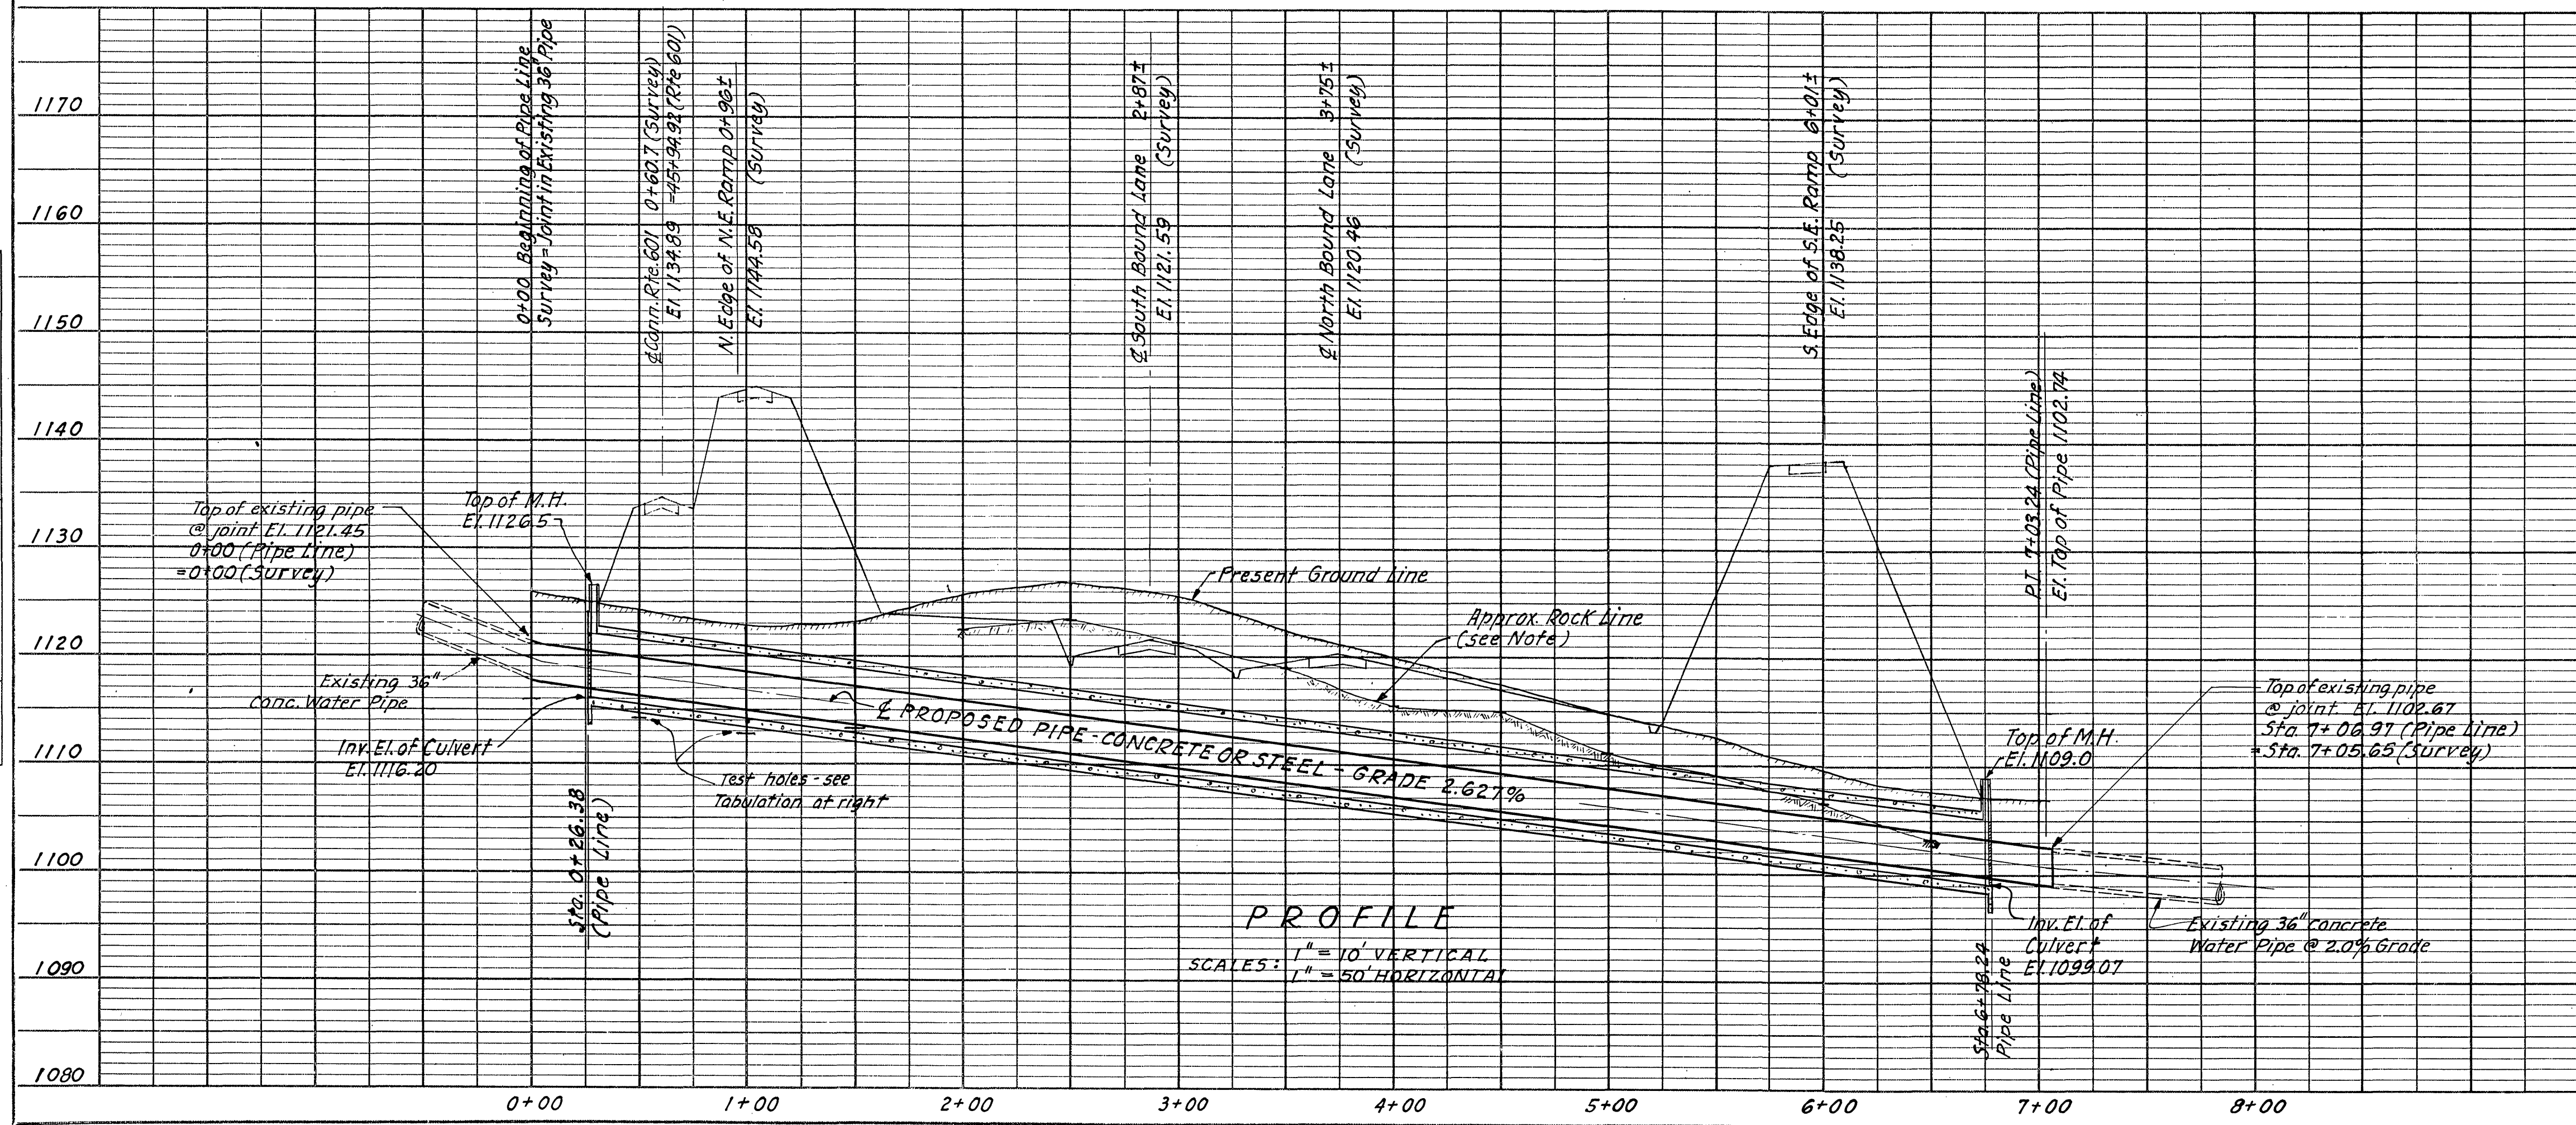

TEST HOLES ON SURVEY LINE

STATION	DEPTH TO ROCK
0+00	More than 10'
+50	More than 10'
1+00	More than 10'
+50	More than 10'
2+00	3.16'
+50	3.33'
3+00	2.16'
+50	3.38'
4+00	4.50'
+50	2.50'
5+00	3.66'
+50	3.50'
6+00	3.00'
+50	4.50'

STATE OF VIRGINIA PUBLIC ROADS DIV. NO. 2
 STATE RTE. 81 PROJECT 0081-080-001
 WATER MAIN CROSSING
 NEAR STATION 866+00
 FOR CITY OF ROANOKE, VIRGINIA
PLAN & PROFILE
 ALVORD, BURDICK & HOWSON
 ENGINEERS CHICAGO
 1961