


PLAN - STA. 33+00 TO STA. 62+99

SCALE: 1" = 100'

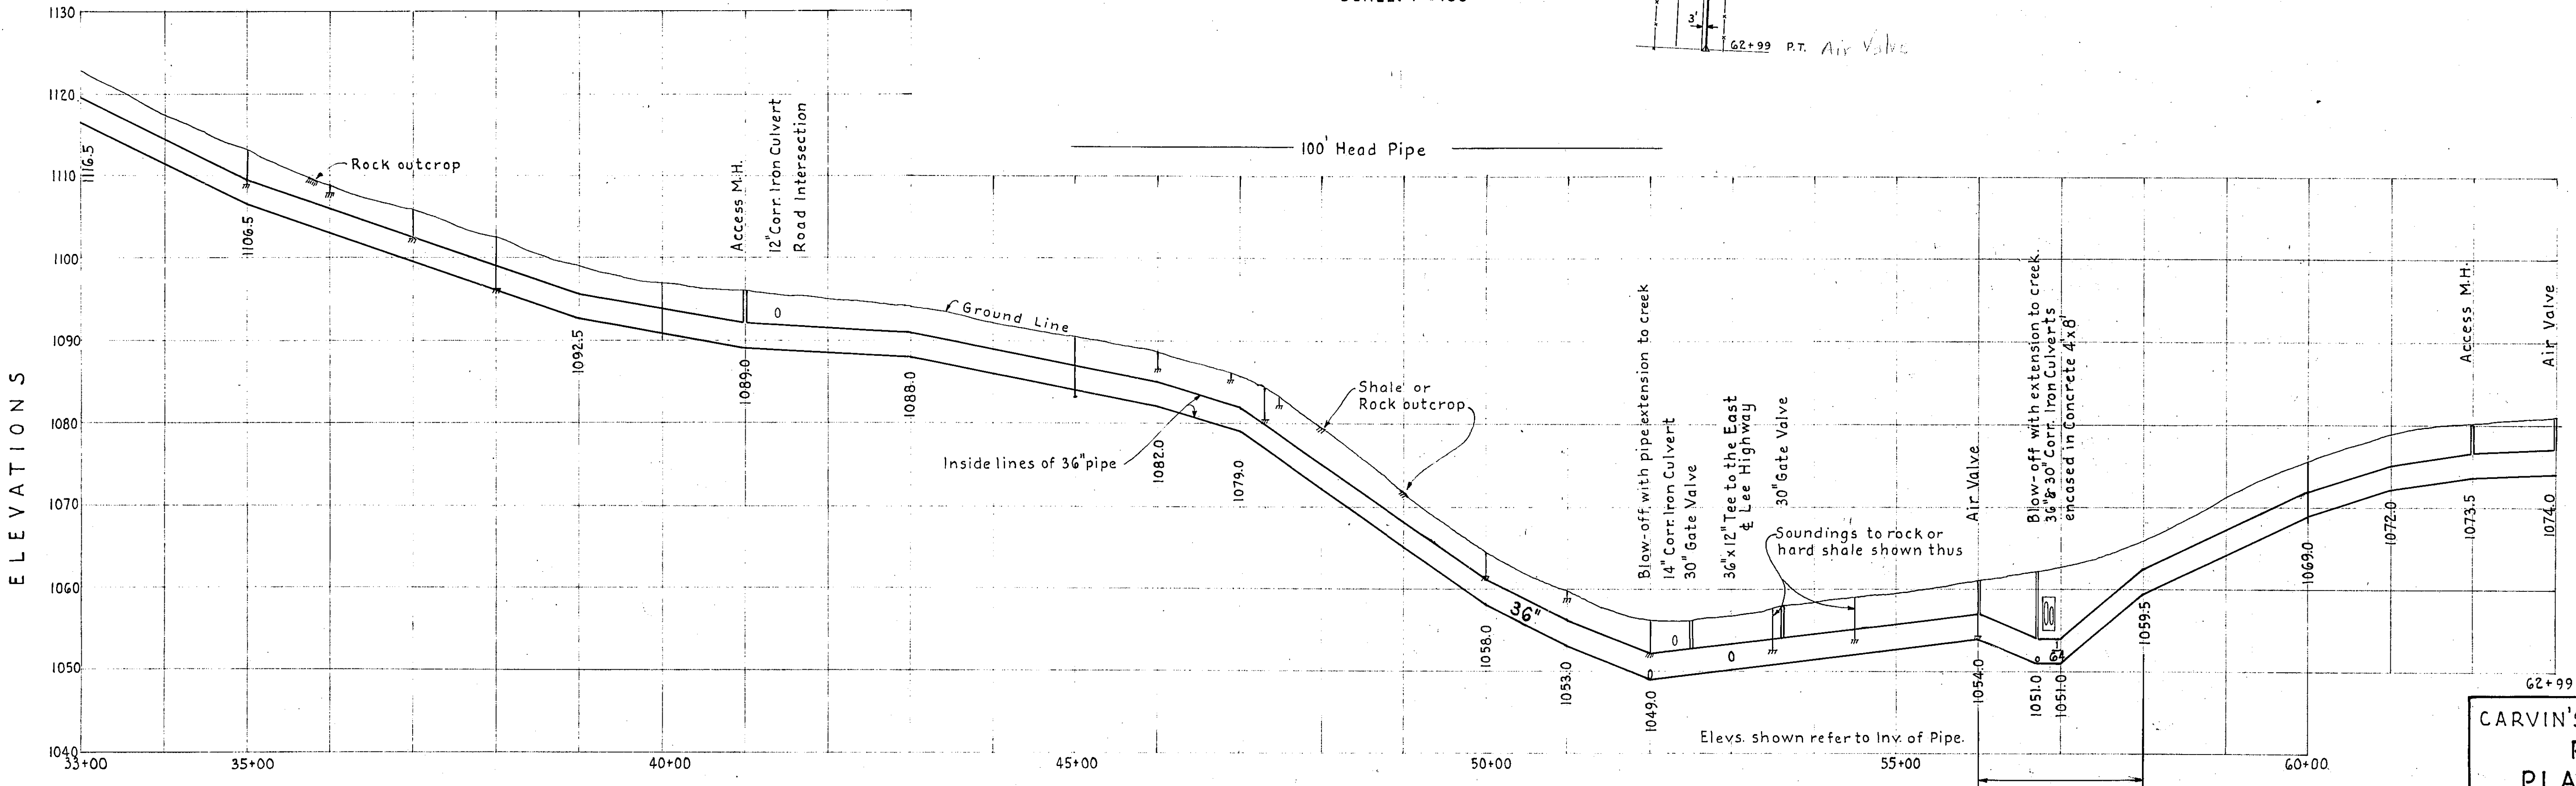

PROFILE

SCALES: { Horiz. 1" = 100'
Vert. 1" = 10'

Elevations refer to U.S. Datum.

CARVIN'S COVE WATER SUPPLY
PIPE LINE
PLAN & PROFILE
 ROANOKE WATER DEPT.
 ROANOKE, VIRGINIA

ALVORD, BURDICK & HOWSON
 ENGINEERS CHICAGO

1944