
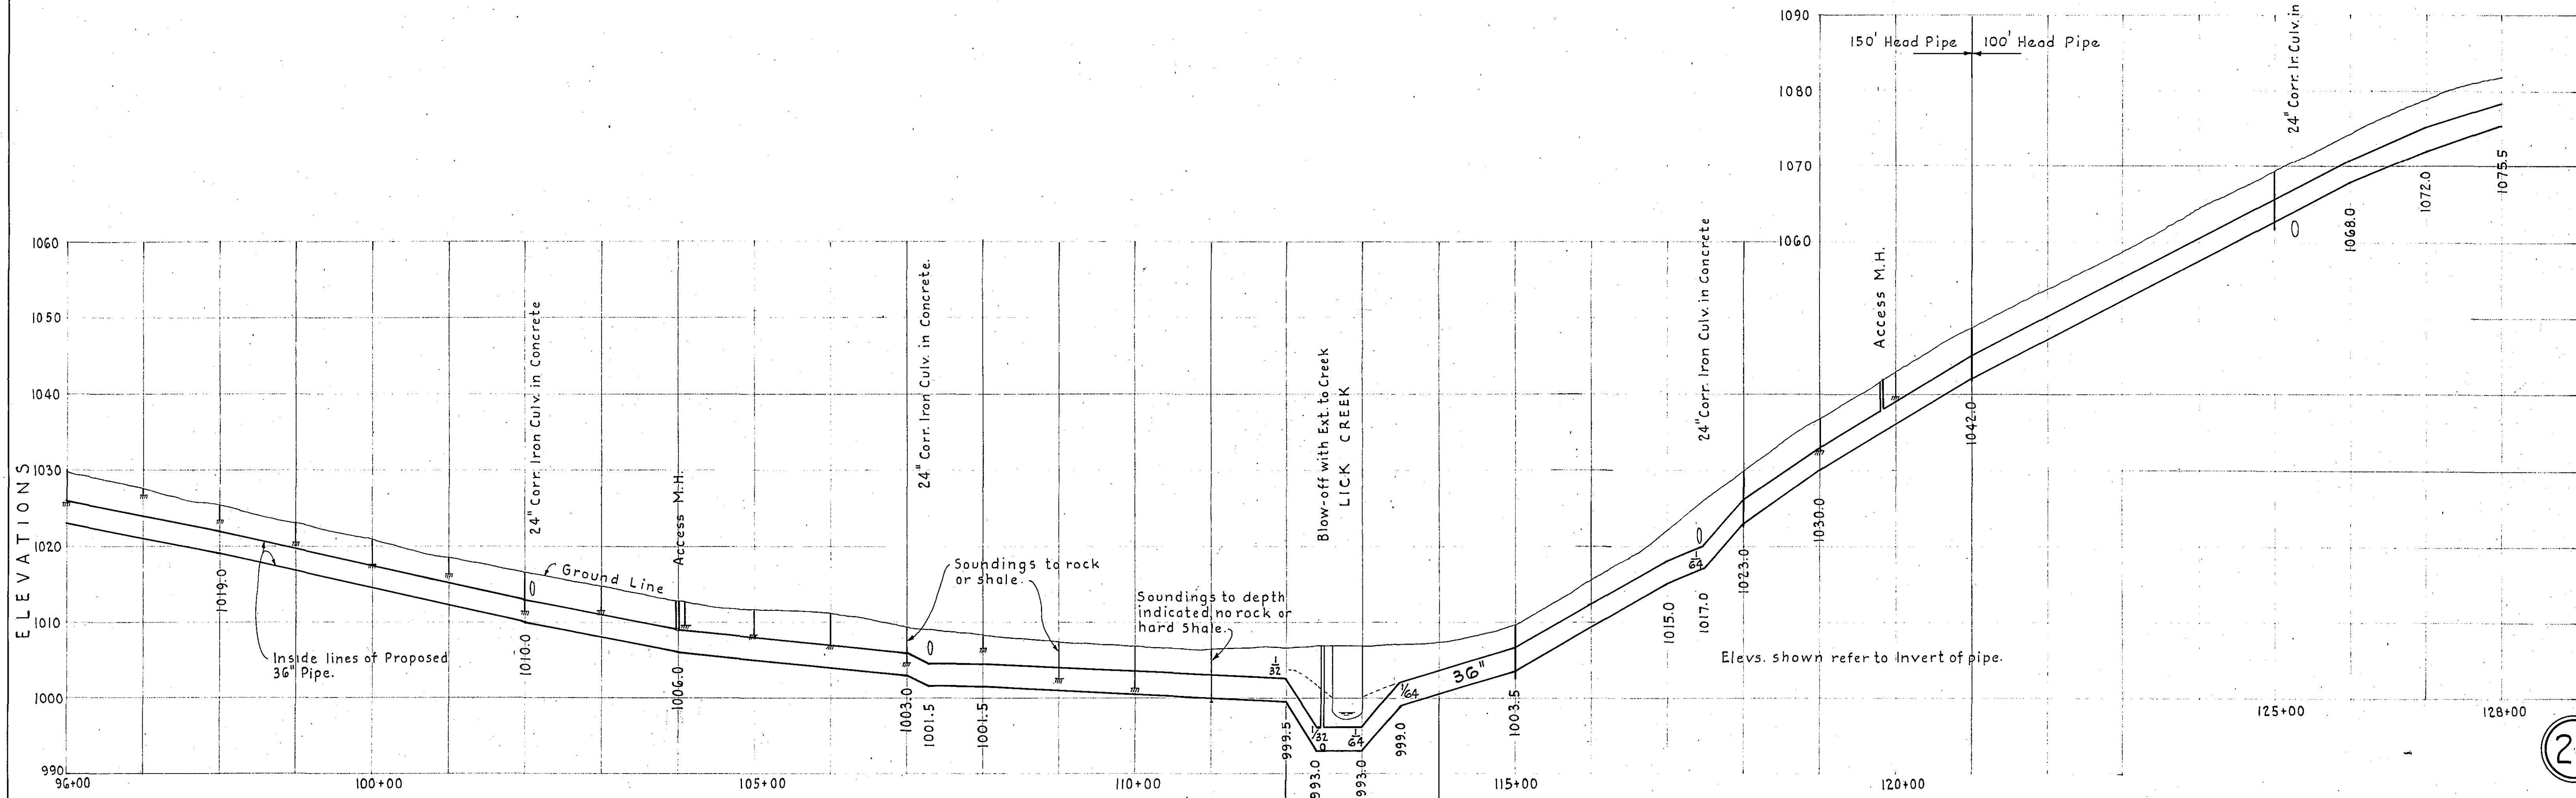


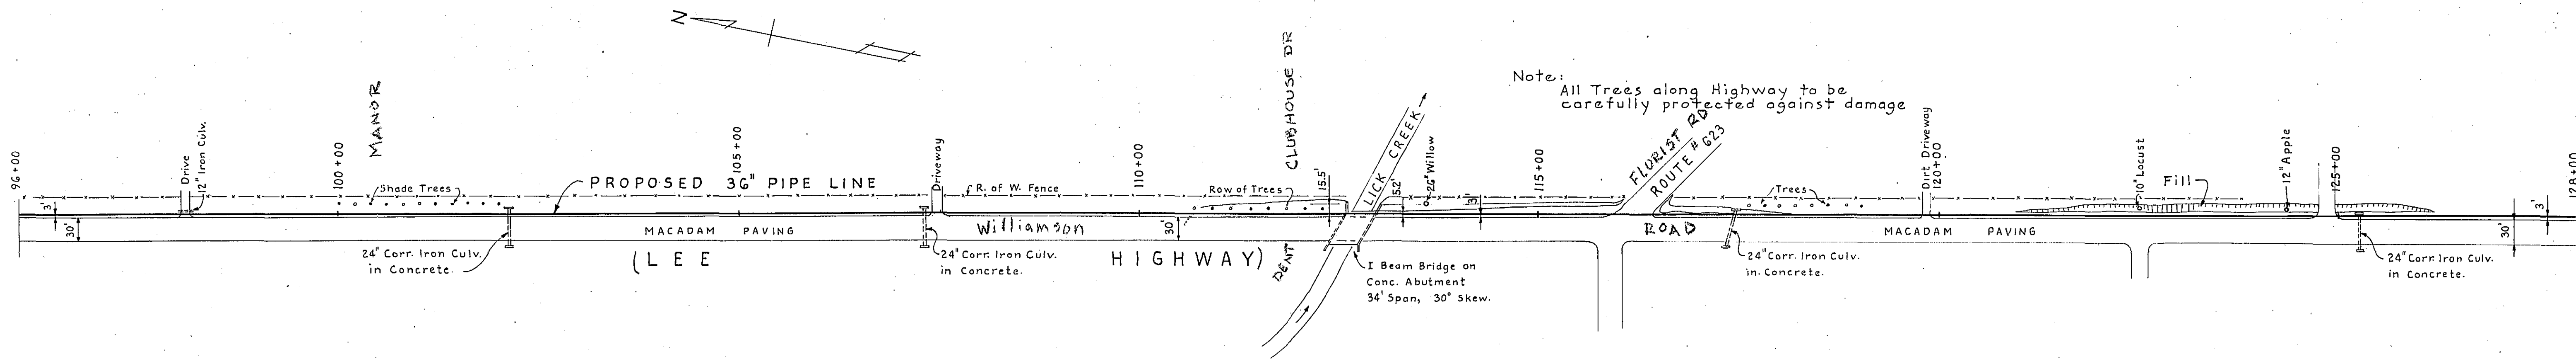

Elevs. refer to U.S. Datum.

CARVIN'S COVE WATER SUPPLY
PIPE LINE
PLAN & PROFILE
ROANOKE WATER DEPT.
ROANOKE, VIRGINIA

ALVORD, BURDICK & HOWSON
ENGINEERS CHICAGO
1944