



Note: Trees along highway to be carefully protected against damage.

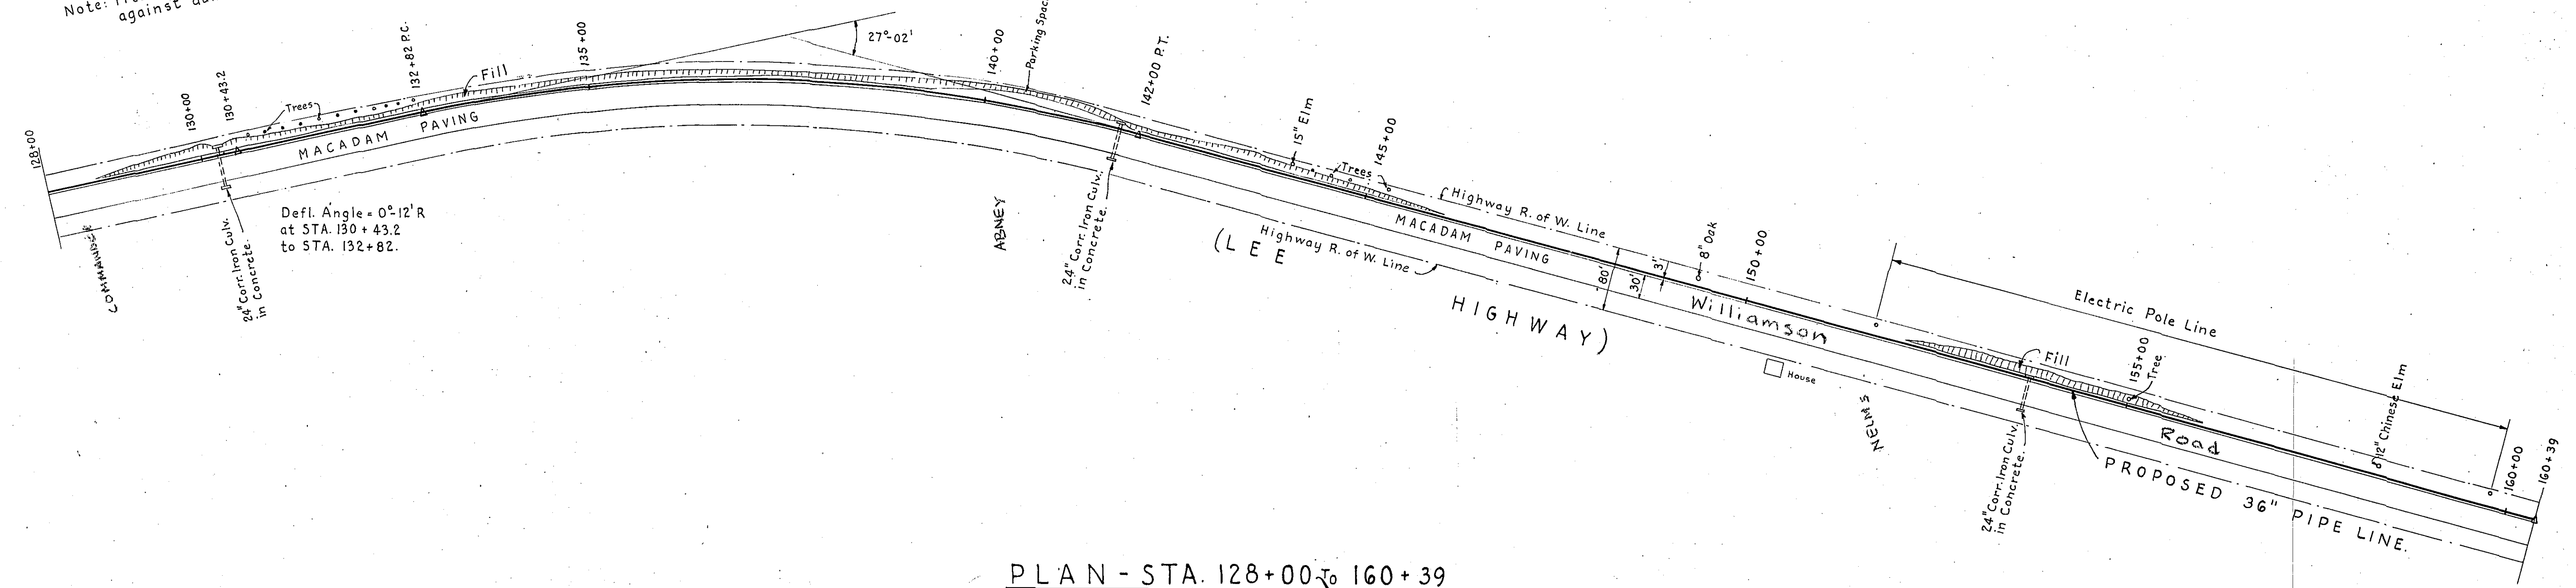

PLAN - STA. 128+00 to 160+39

SCALE: 1" = 100'

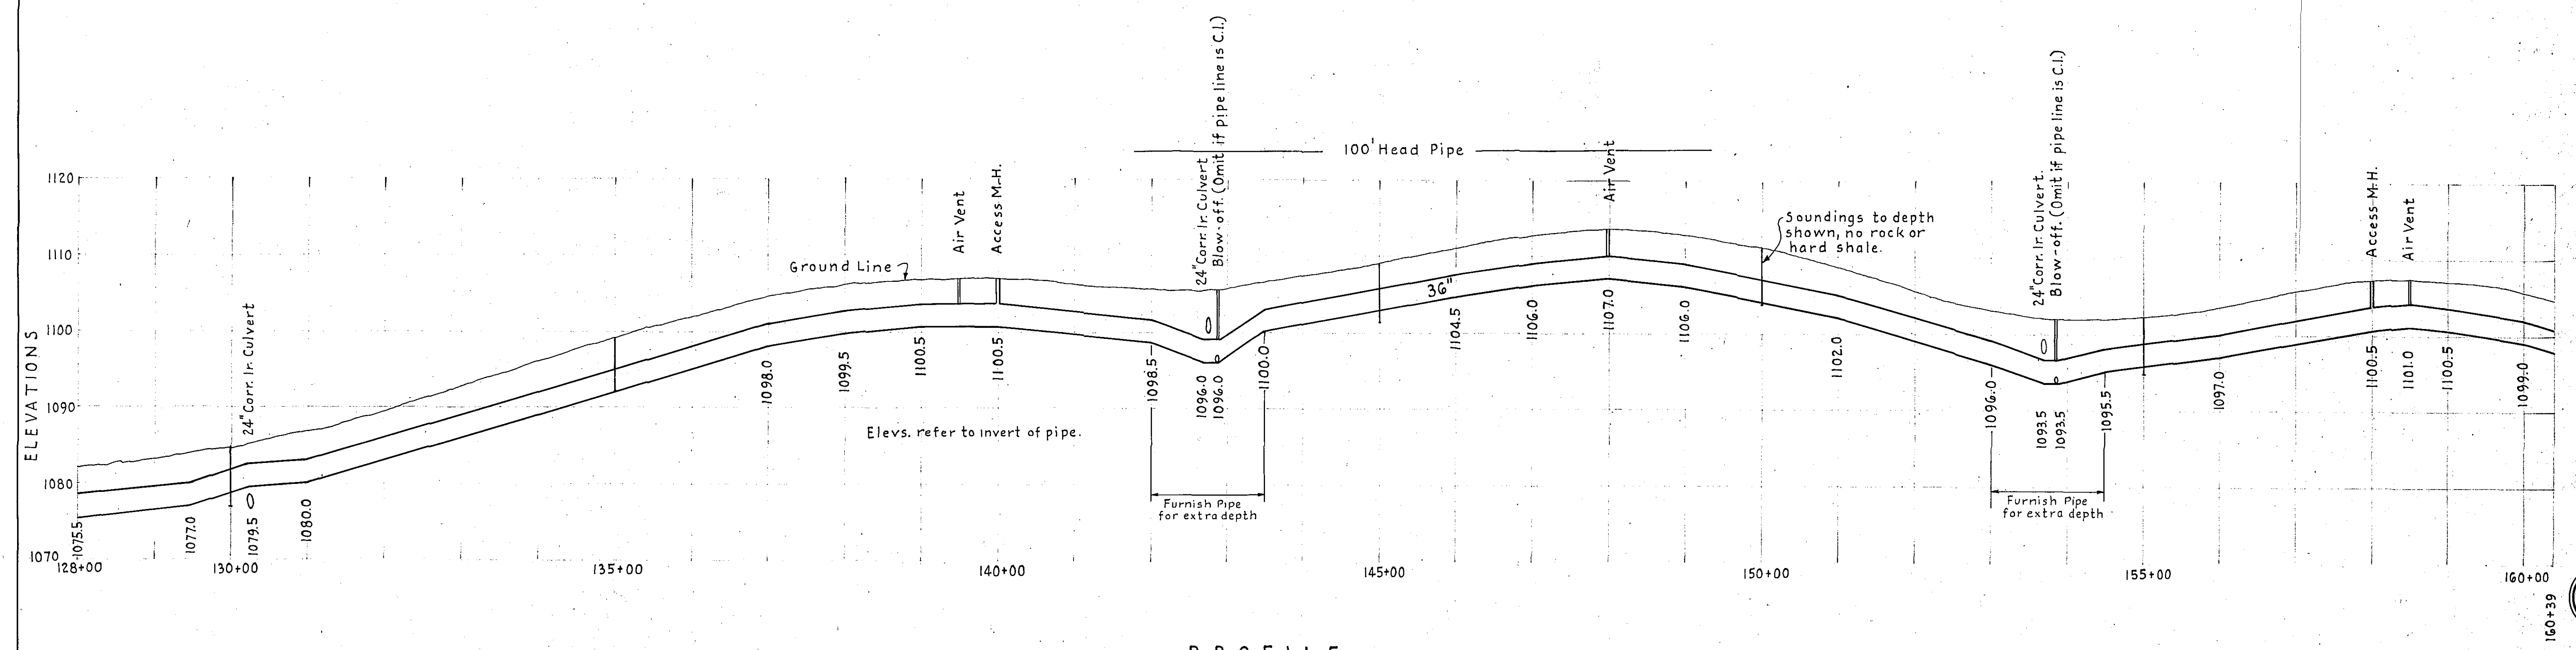

PROFILE

SCALES: { Horiz. 1" = 100'
Vert. 1" = 10'

Elevs. refer to U.S. Datum.

CARVIN'S COVE WATER SUPPLY
PIPE LINE
PLAN & PROFILE
ROANOKE WATER DEPT.
ROANOKE, VIRGINIA

ALVORD, BURDICK & HOWSON
ENGINEERS CHICAGO

1944