


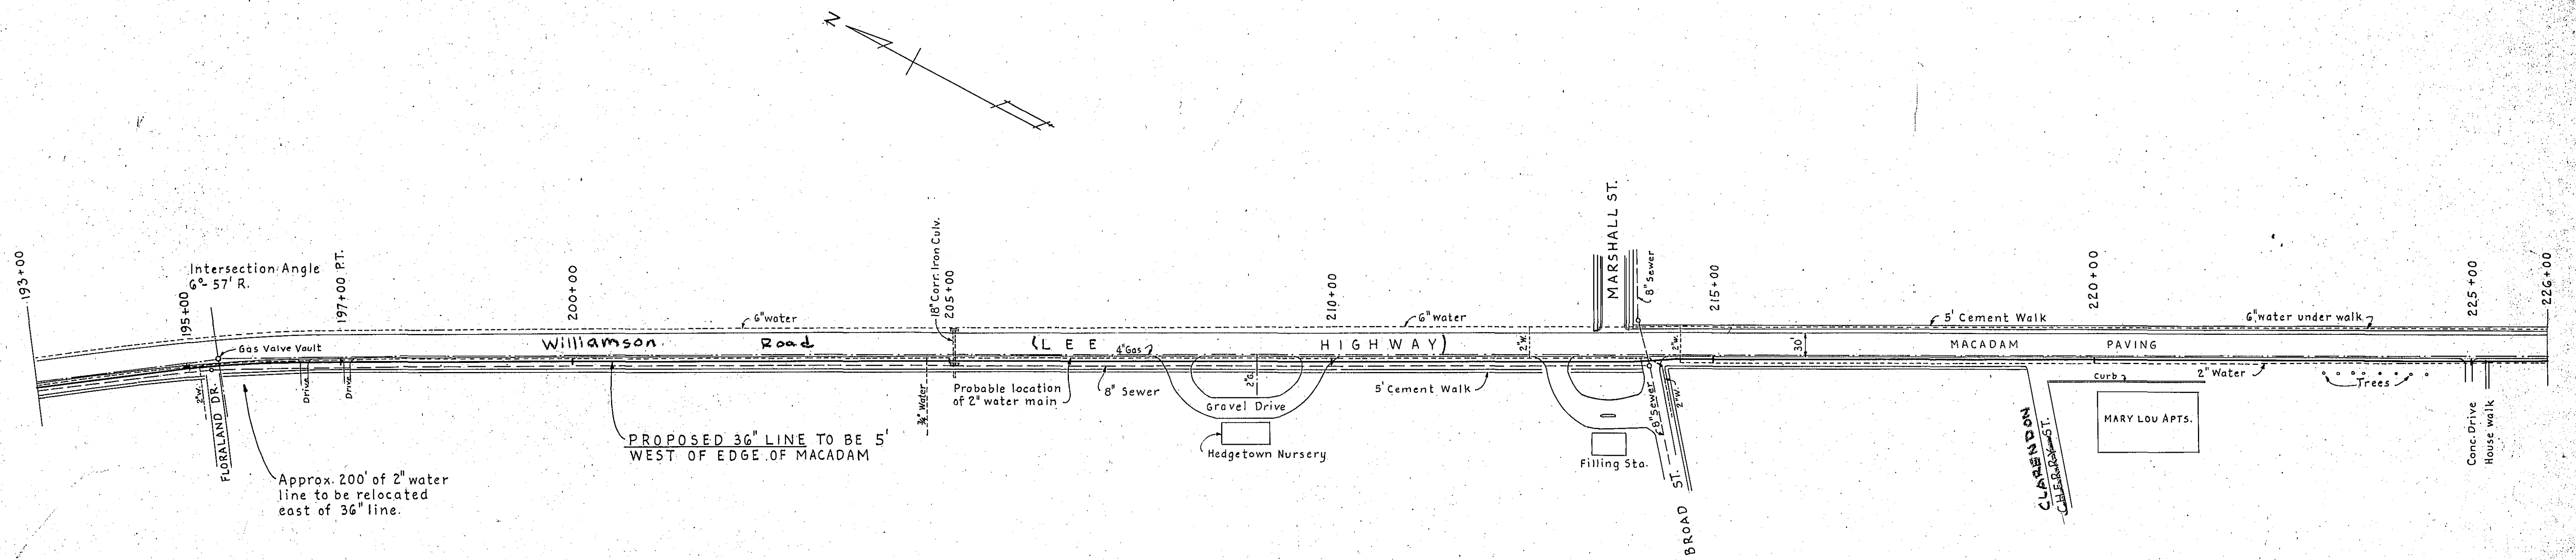


Locate 36" Line as follows:

Sta. 193+00 - 5' west of edge of macadam.
 195+30 - 5' east of Sewer M.H. in Floraland Drive.
 197+00 - 5' west of edge of macadam.
 214+20 - 5' " " " " "
 214+50 - 3' " " " " "
 226+00 - 3' " " " " "

PLAN-STA. 193+00 to 226+00

SCALE: 1"=100'

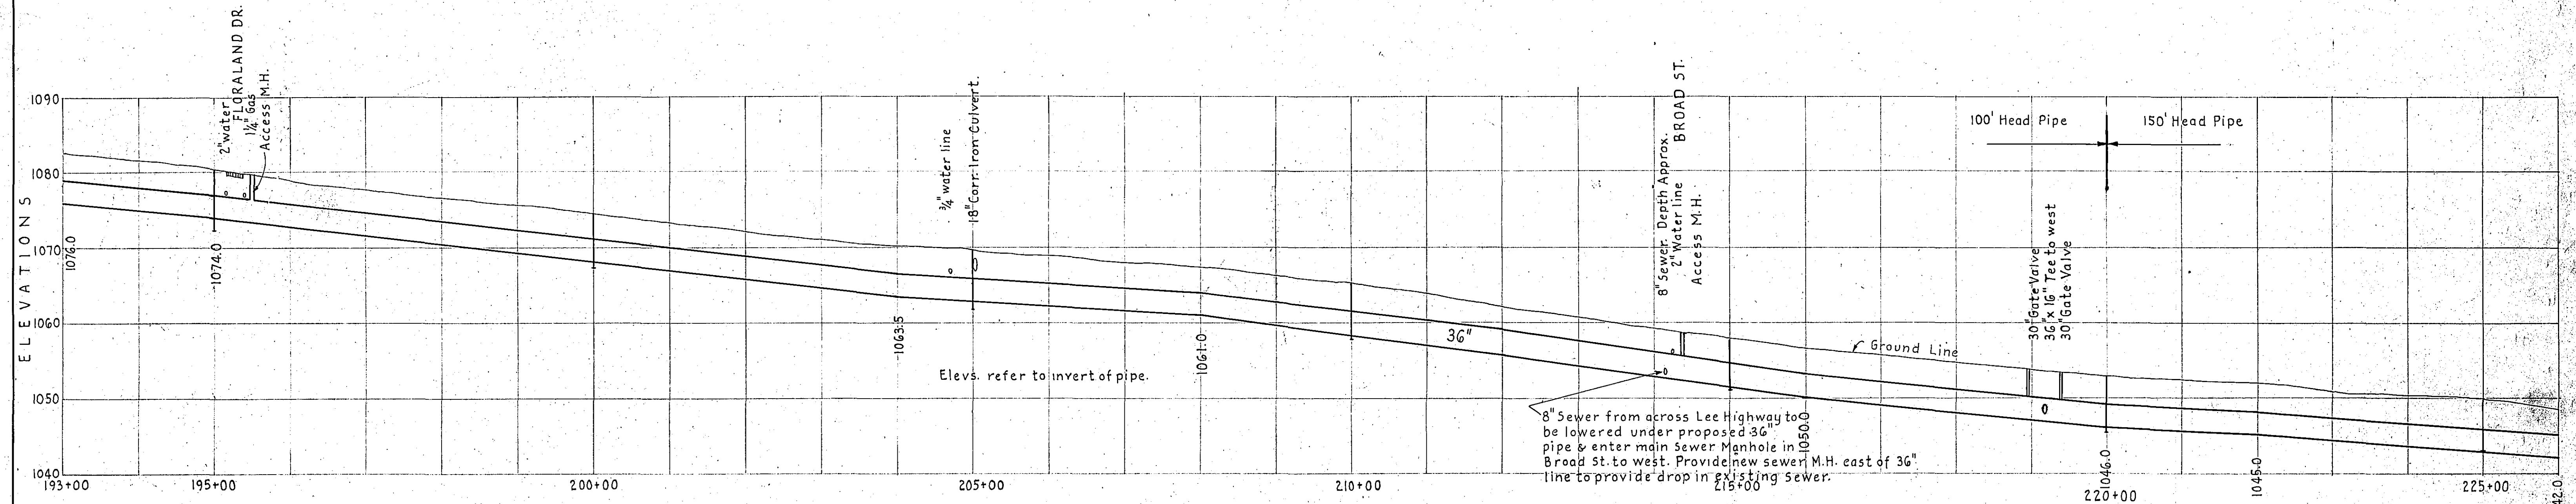

PROFILE

SCALE: { Horiz. 1"=100'
 Vert. 1"=10'