



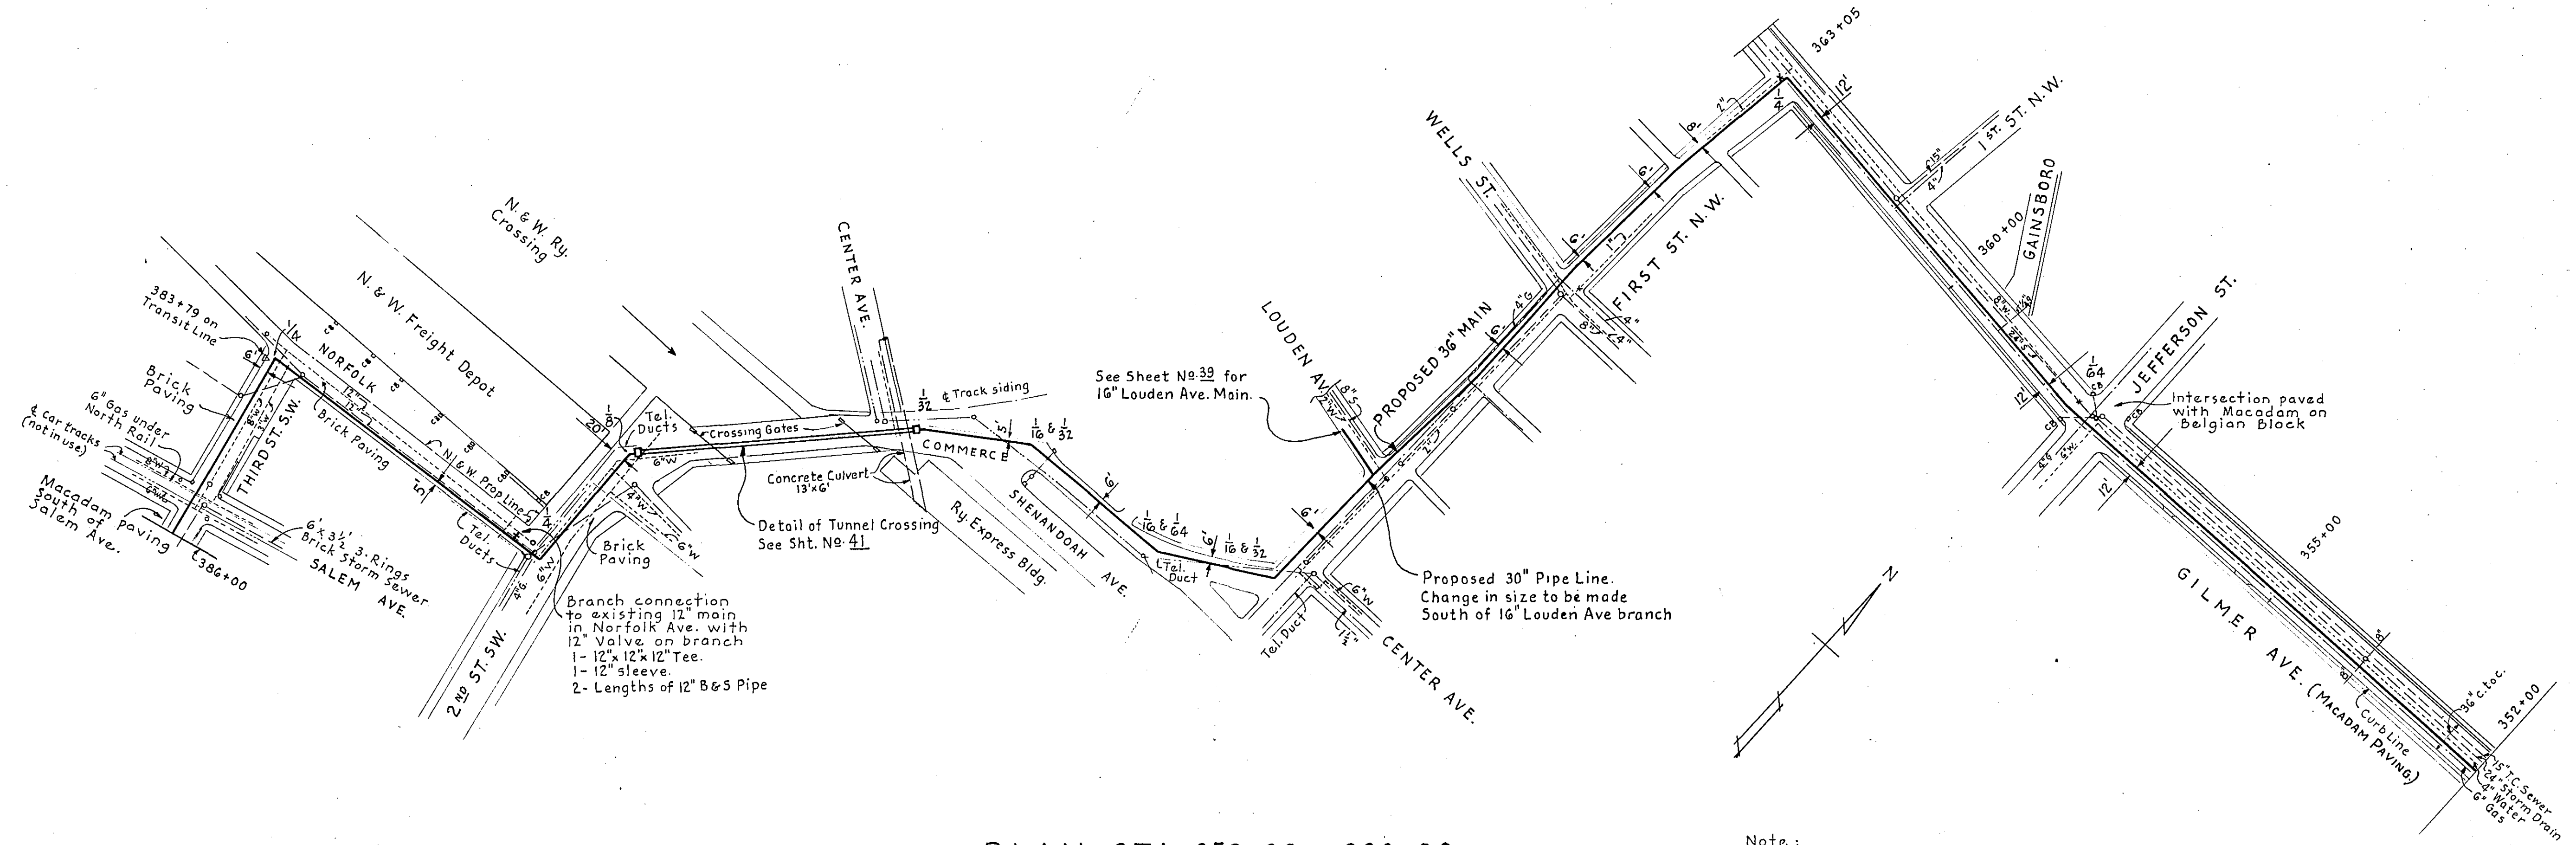

PLAN-STA. 352+00 to 386+00

Scale: 1" = 100'

Note: Length of 36" pipe on this sheet exceeds stationing by approx. 5'

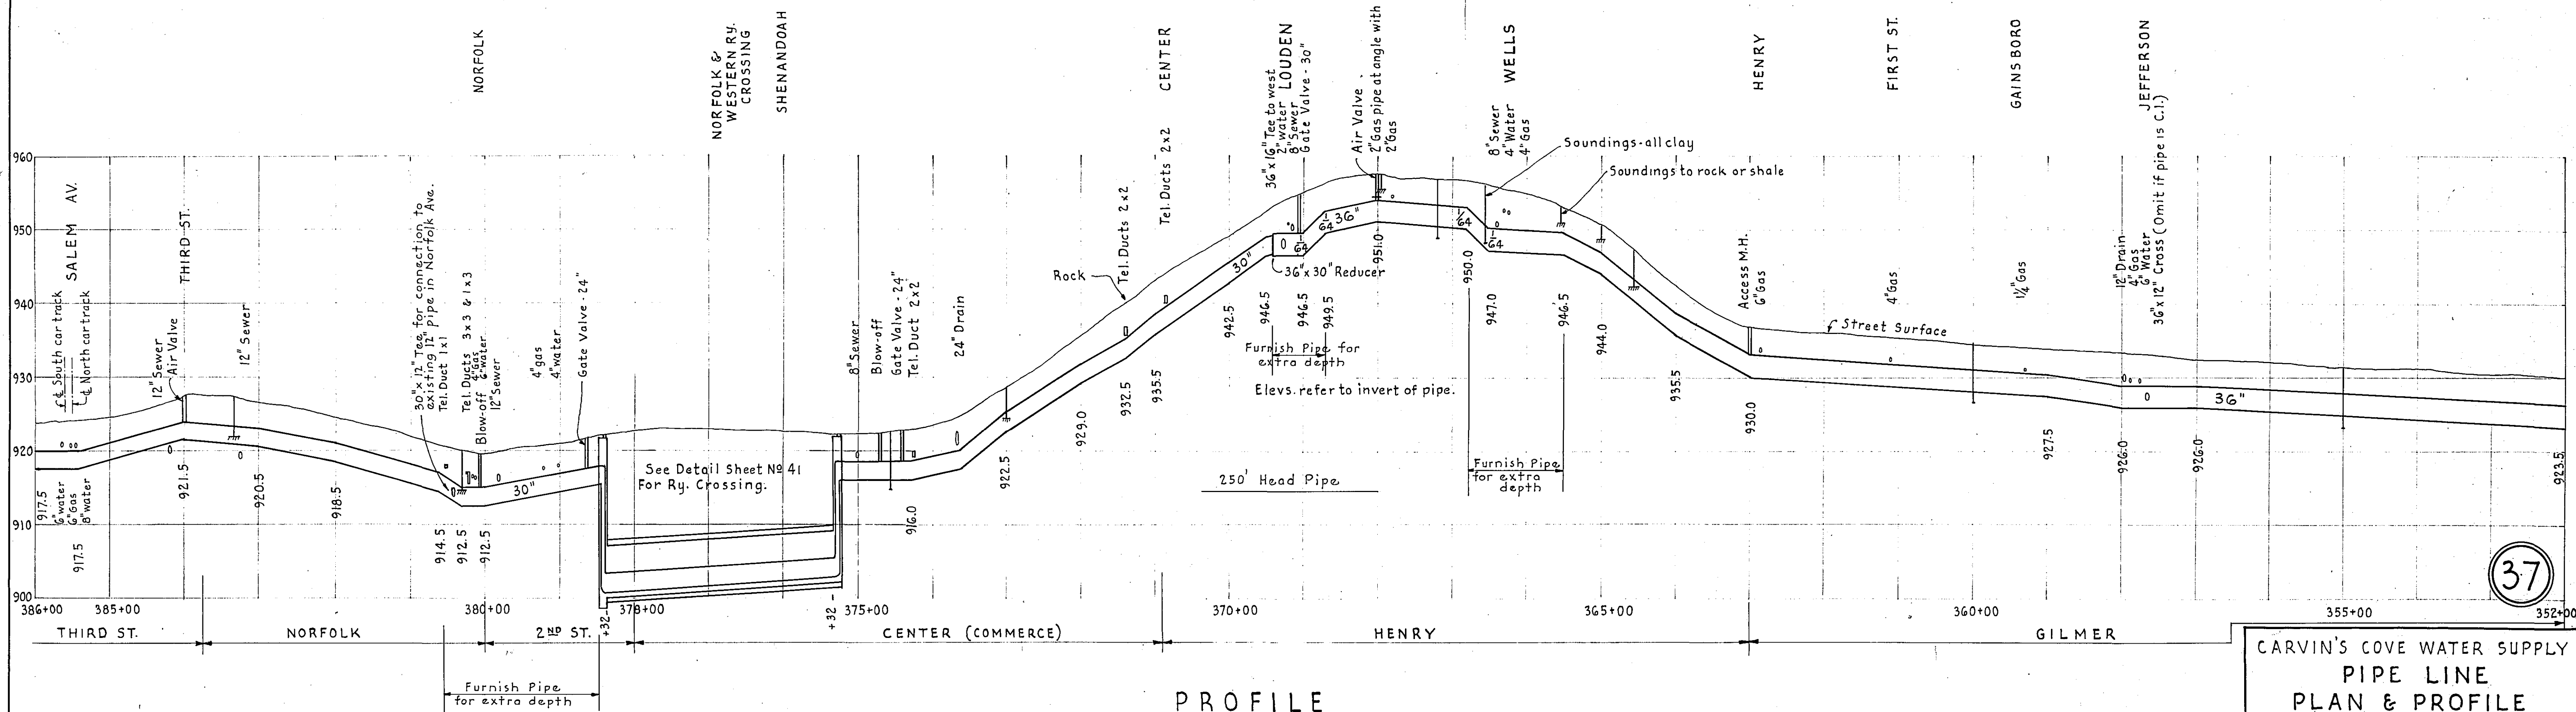

PROFILE

SCALES: Horiz. 1" = 100'  
Vert. 1" = 10'

Elevs. refer to U.S. Datum.

CARVIN'S COVE WATER SUPPLY  
PIPE LINE  
PLAN & PROFILE  
ROANOKE WATER DEPT.  
ROANOKE, VIRGINIA

ALVORD, BURDICK & HOWSON  
ENGINEERS CHICAGO

1944