


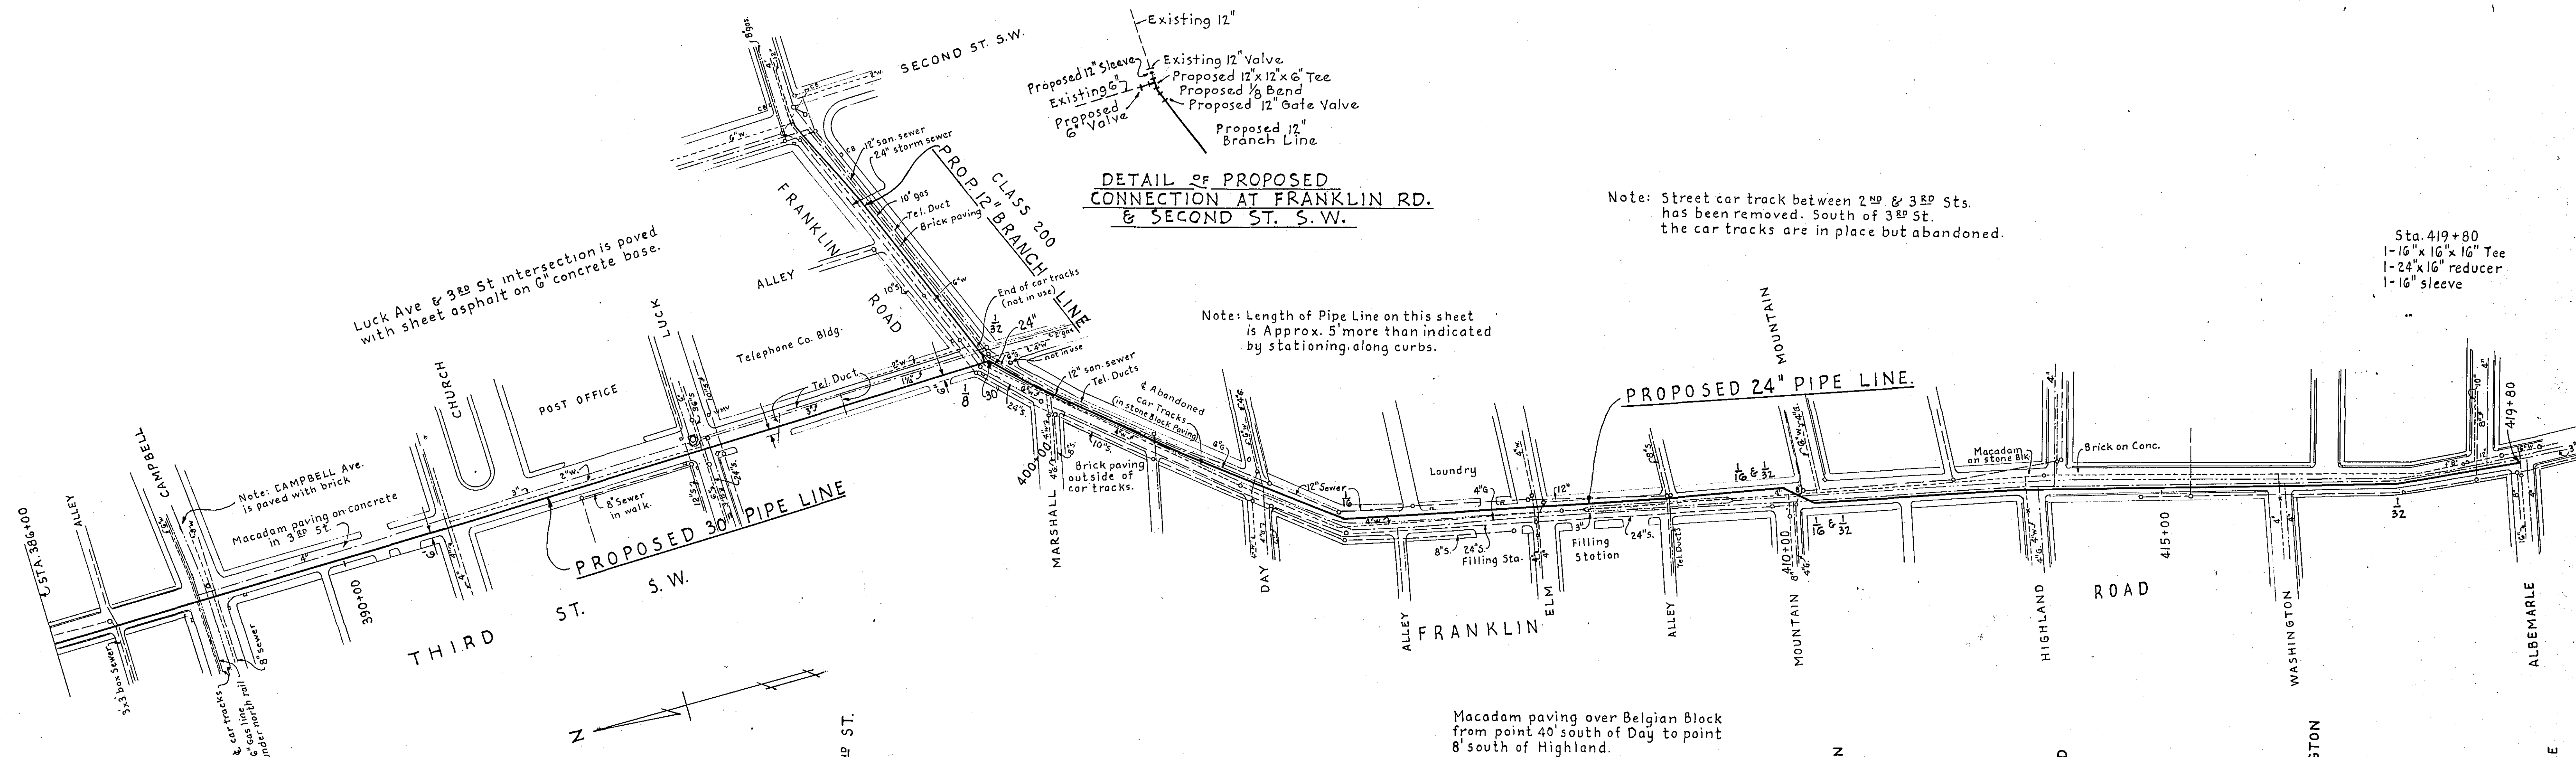

PLAN - STA. 386+00 TO 419+80

