
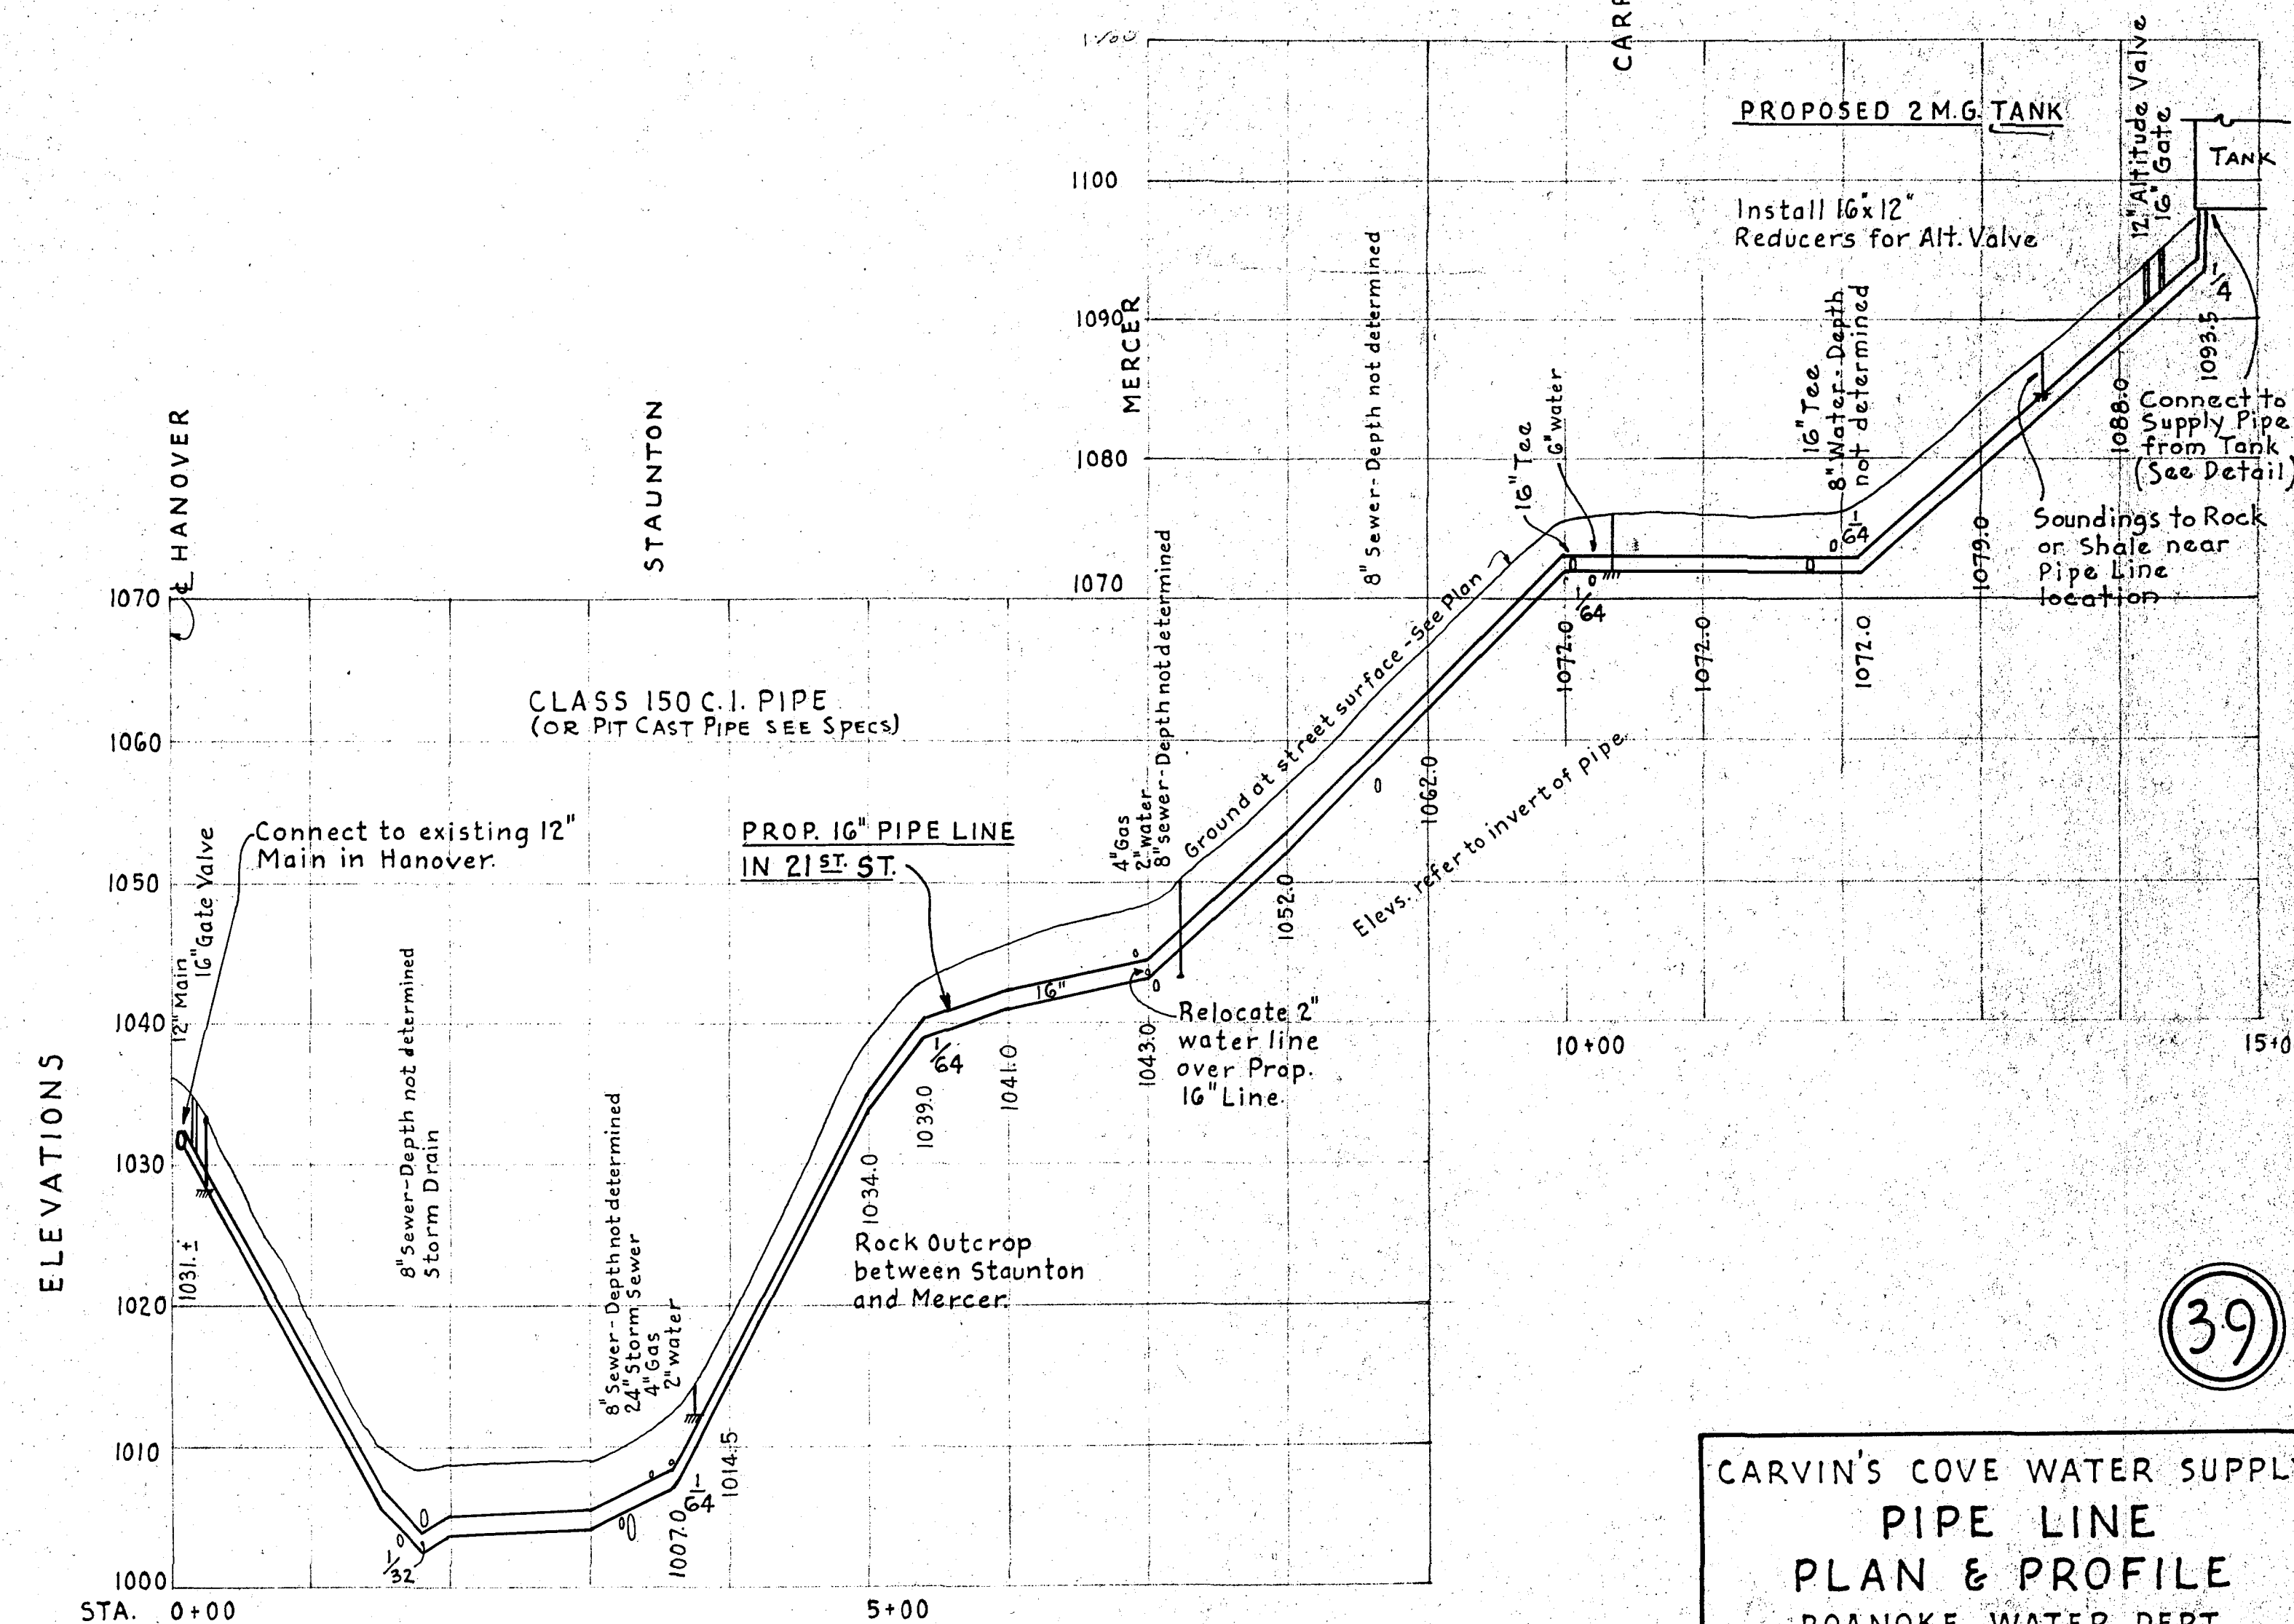


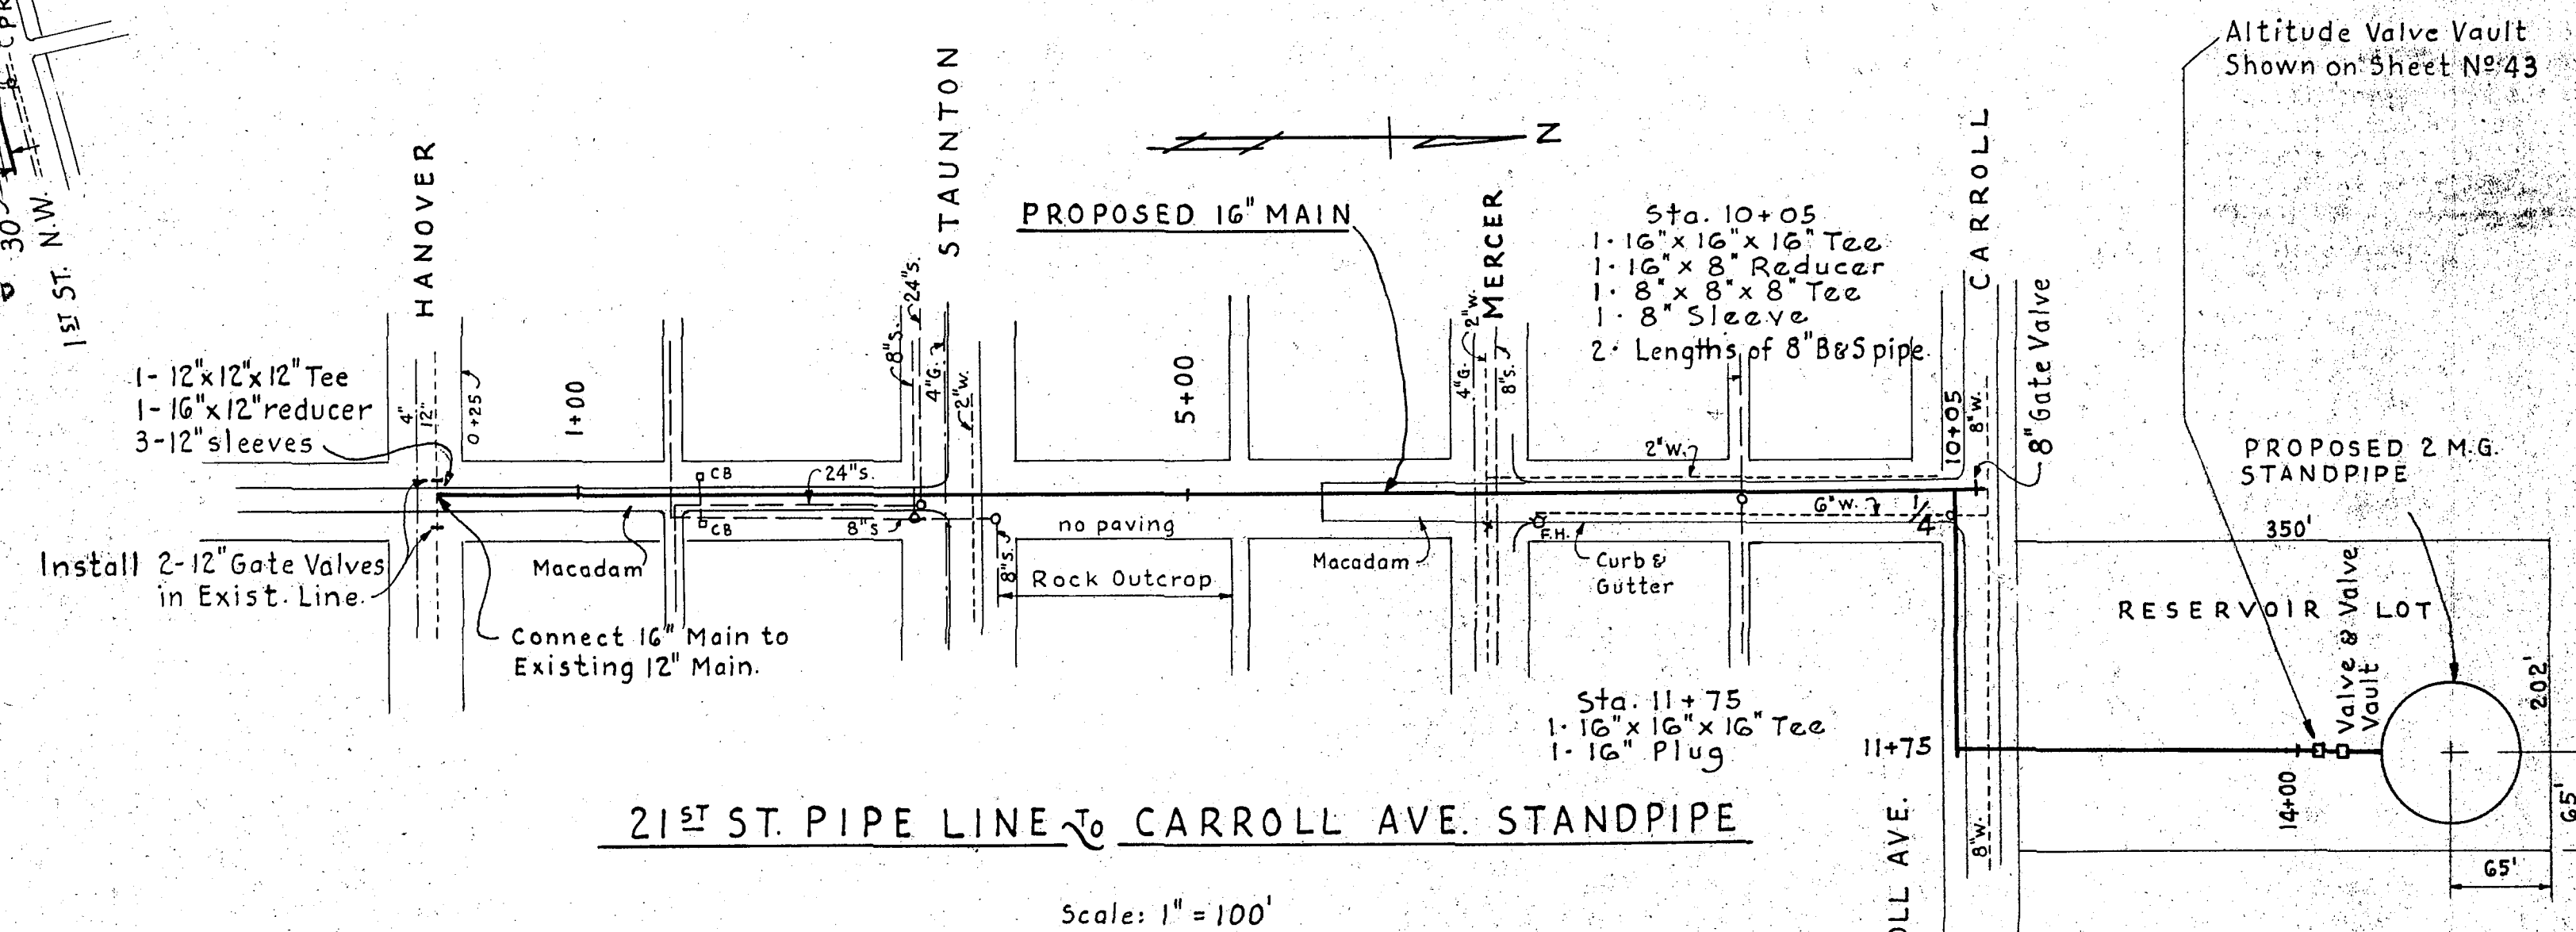

SCALES: { Horiz. $1'' = 100'$
Vert. $1'' = 10'$

SCALES: { Horiz. 1" = 100'
Vert. 1" = 10'

ALVORD, BURDICK & HOWSON
ENGINEERS CHICAGO

1944