

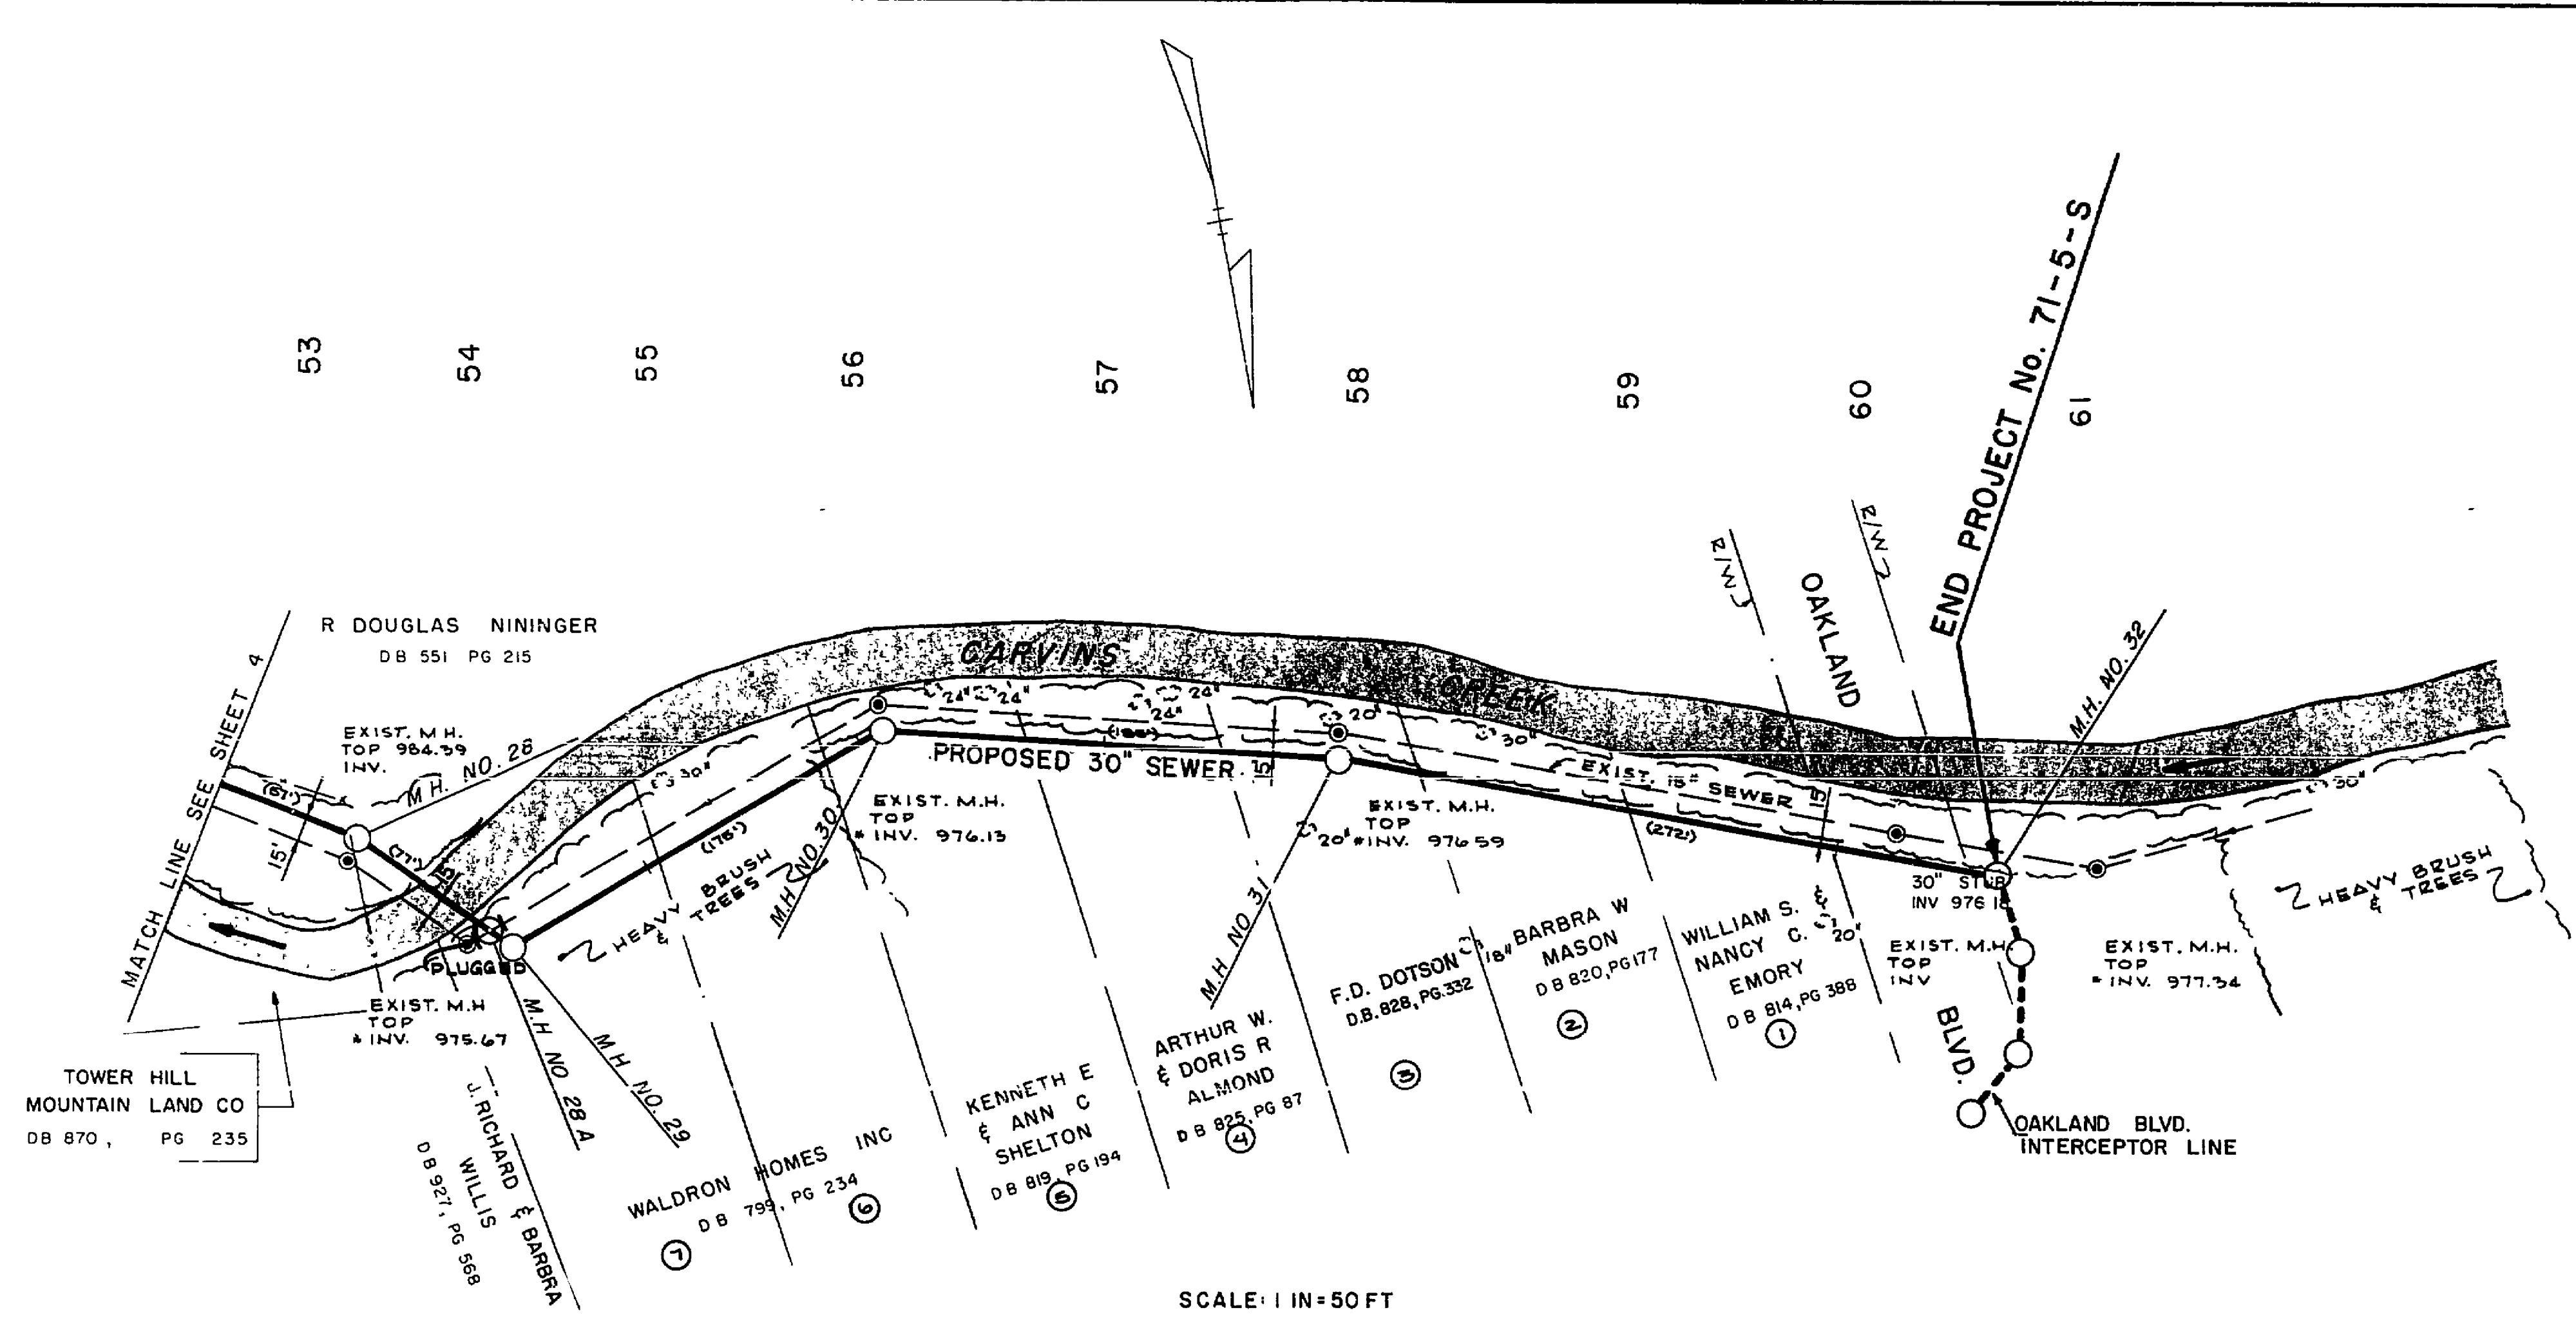


PLAN	SURVEYED	BY	DATE
	NOTED	BY	DATE
	RECHECKED	BY	DATE

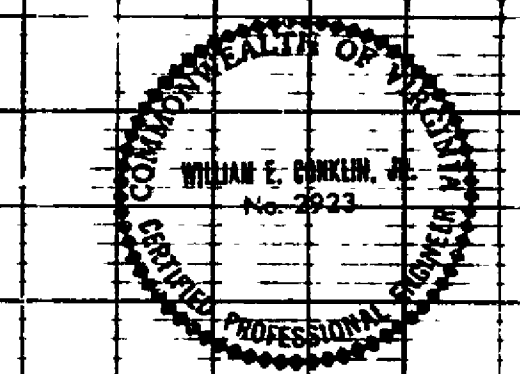

PROFILE	BY	DATE

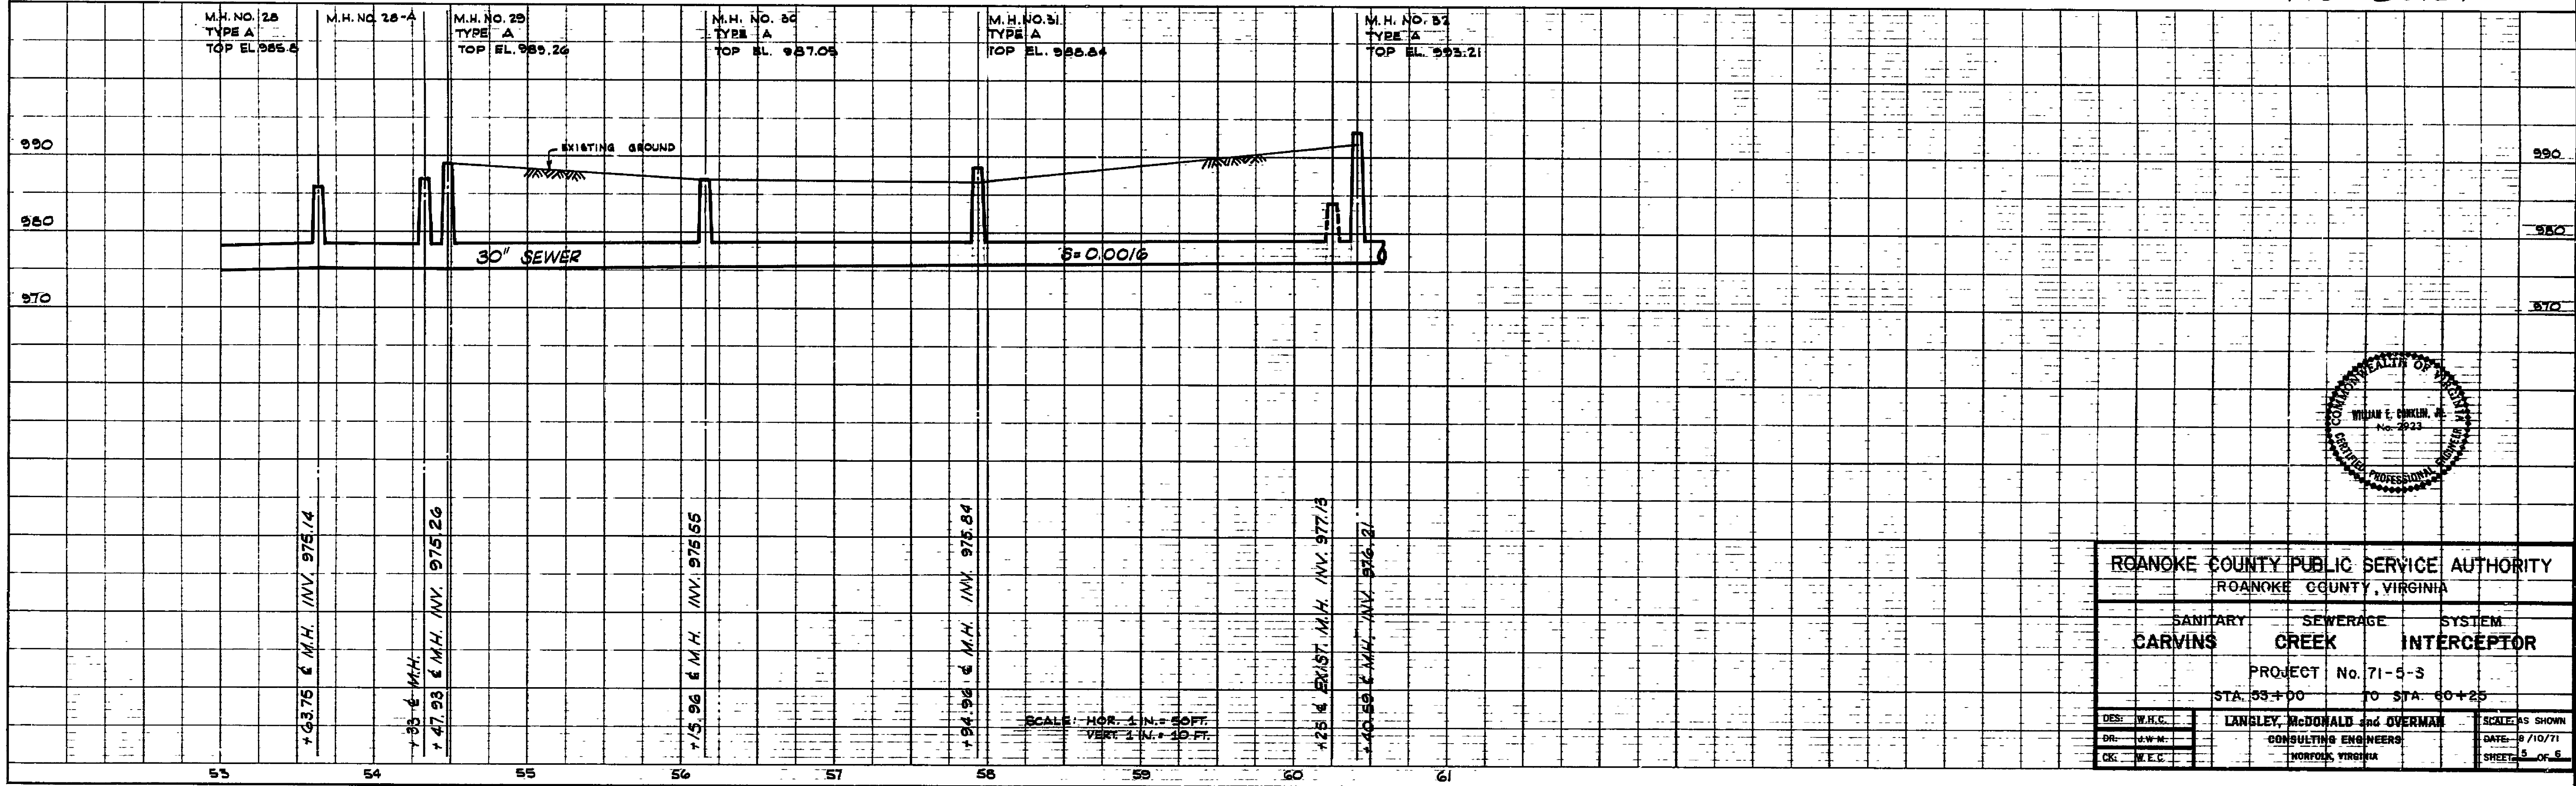

ROANOKE COUNTY PUBLIC SERVICE AUTHORITY ROANOKE COUNTY, VIRGINIA		
SANITARY	SEWERAGE	SYSTEM
CARVINS	CREEK	INTERCEPTOR
PROJECT No. 71-5-3		
STA. 53+00 TO STA. 60+25		
DES: W.H.C.	LANGLEY, McDONALD and OVERMAN	SCALE: AS SHOWN
DR: W.H.C.	CONSULTING ENGINEERS	DATE: 10/10/71
CK: W.H.C.	NORFOLK, VIRGINIA	SHEET: 5 OF 6

K&E PLATE 1, PLAN-PROFILE
KEMPNER & ESSER CO.
48 7008 MADE IN U.S.A.

SI-0317

