


|            |          |      |
|------------|----------|------|
| PLAN       | SURVEYED | DATE |
| NOTE BOOK  | ALIGNED  | BY   |
| RT. OF WAY | CHECKED  |      |
| NO.        |          |      |

|           |          |      |
|-----------|----------|------|
| PROFILE   | SURVEYED | DATE |
| NOTE BOOK | GRADES   | BY   |
| NO.       | CHECKED  |      |
|           | BY       |      |

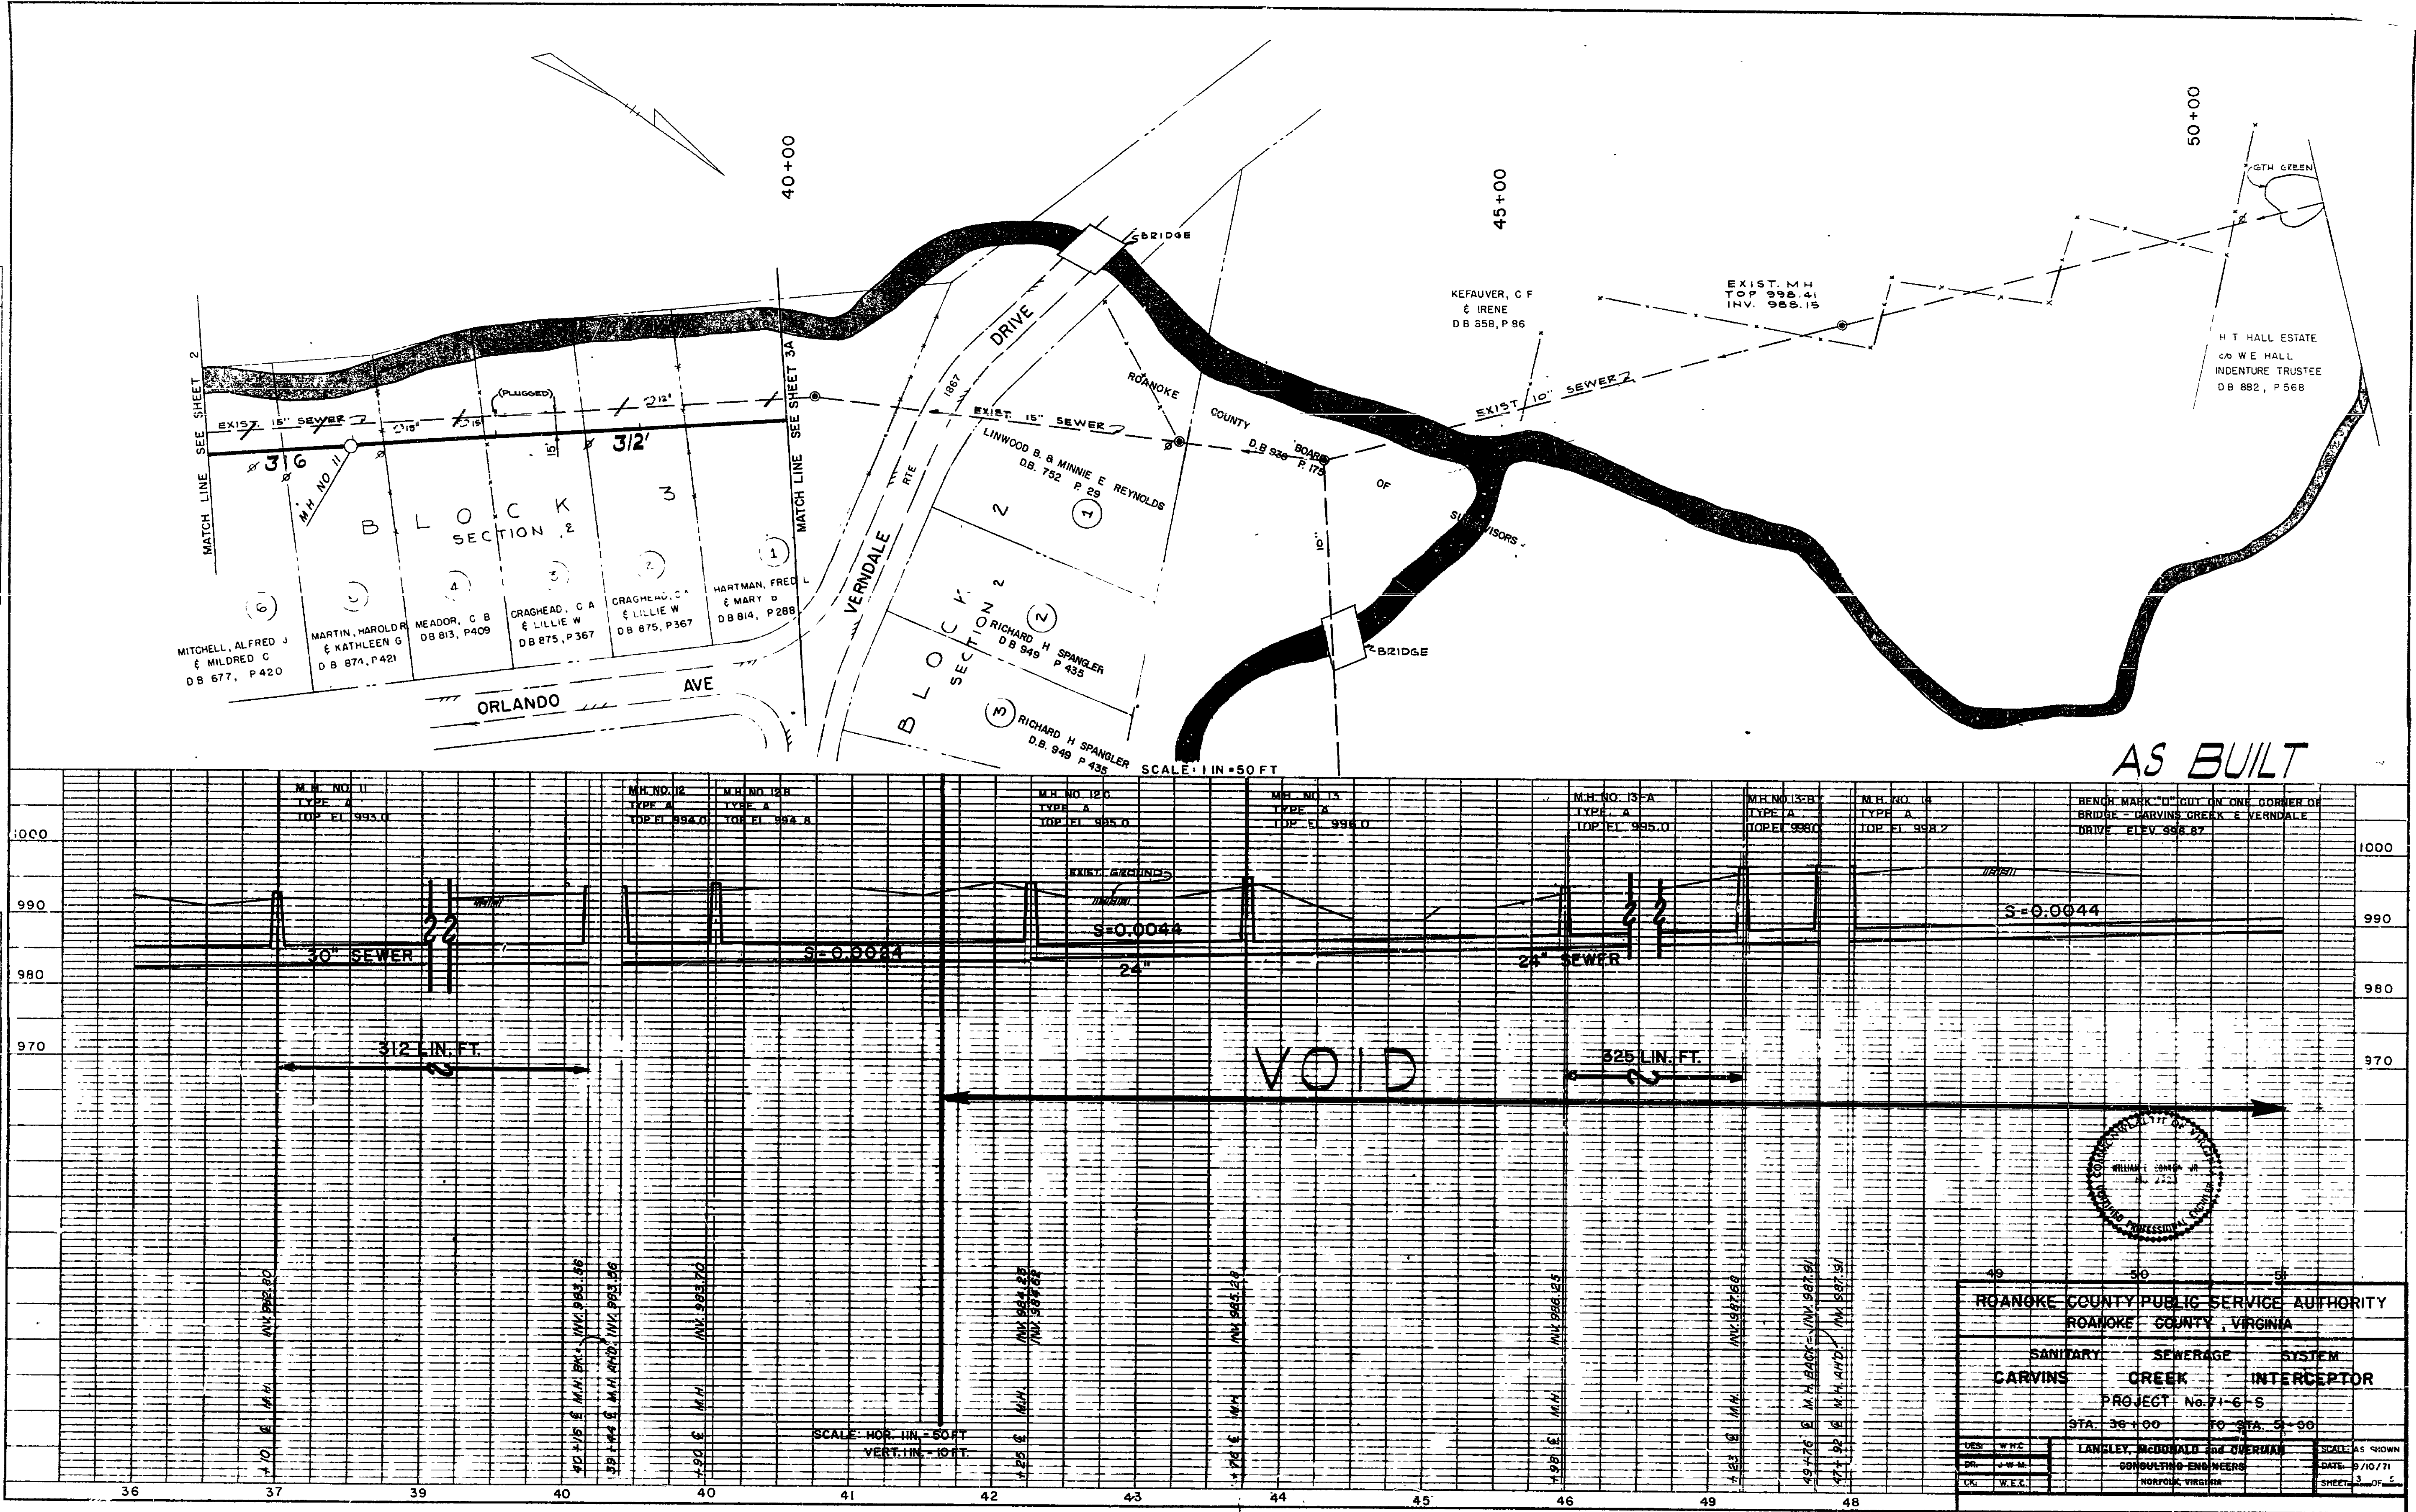

|                                                  |                |
|--------------------------------------------------|----------------|
| ROANOKE COUNTY PUBLIC SERVICE AUTHORITY          |                |
| ROANOKE COUNTY, VIRGINIA                         |                |
| SANITARY                                         | SEWERAGE       |
| CARVINS CREEK                                    | INTERCEPTOR    |
| PROJECT No. 71-6-S                               |                |
| STA. 36+00                                       | TO STA. 5+00   |
| DES. W.H.C.                                      | SCALE AS SHOWN |
| DR. J.W.M.                                       | DATE 9/10/71   |
| CHK. W.E.C.                                      | SHEET 3 OF 5   |
| LANGLIS, McDONALD & OVERMAN CONSULTING ENGINEERS |                |
| HARTFORD, VIRGINIA                               |                |