

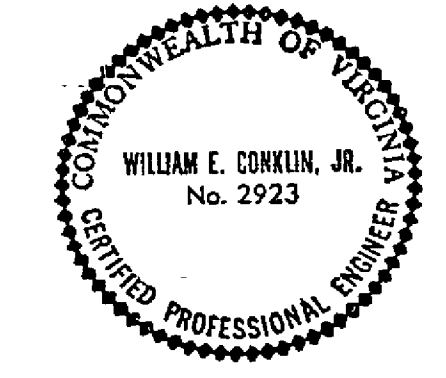


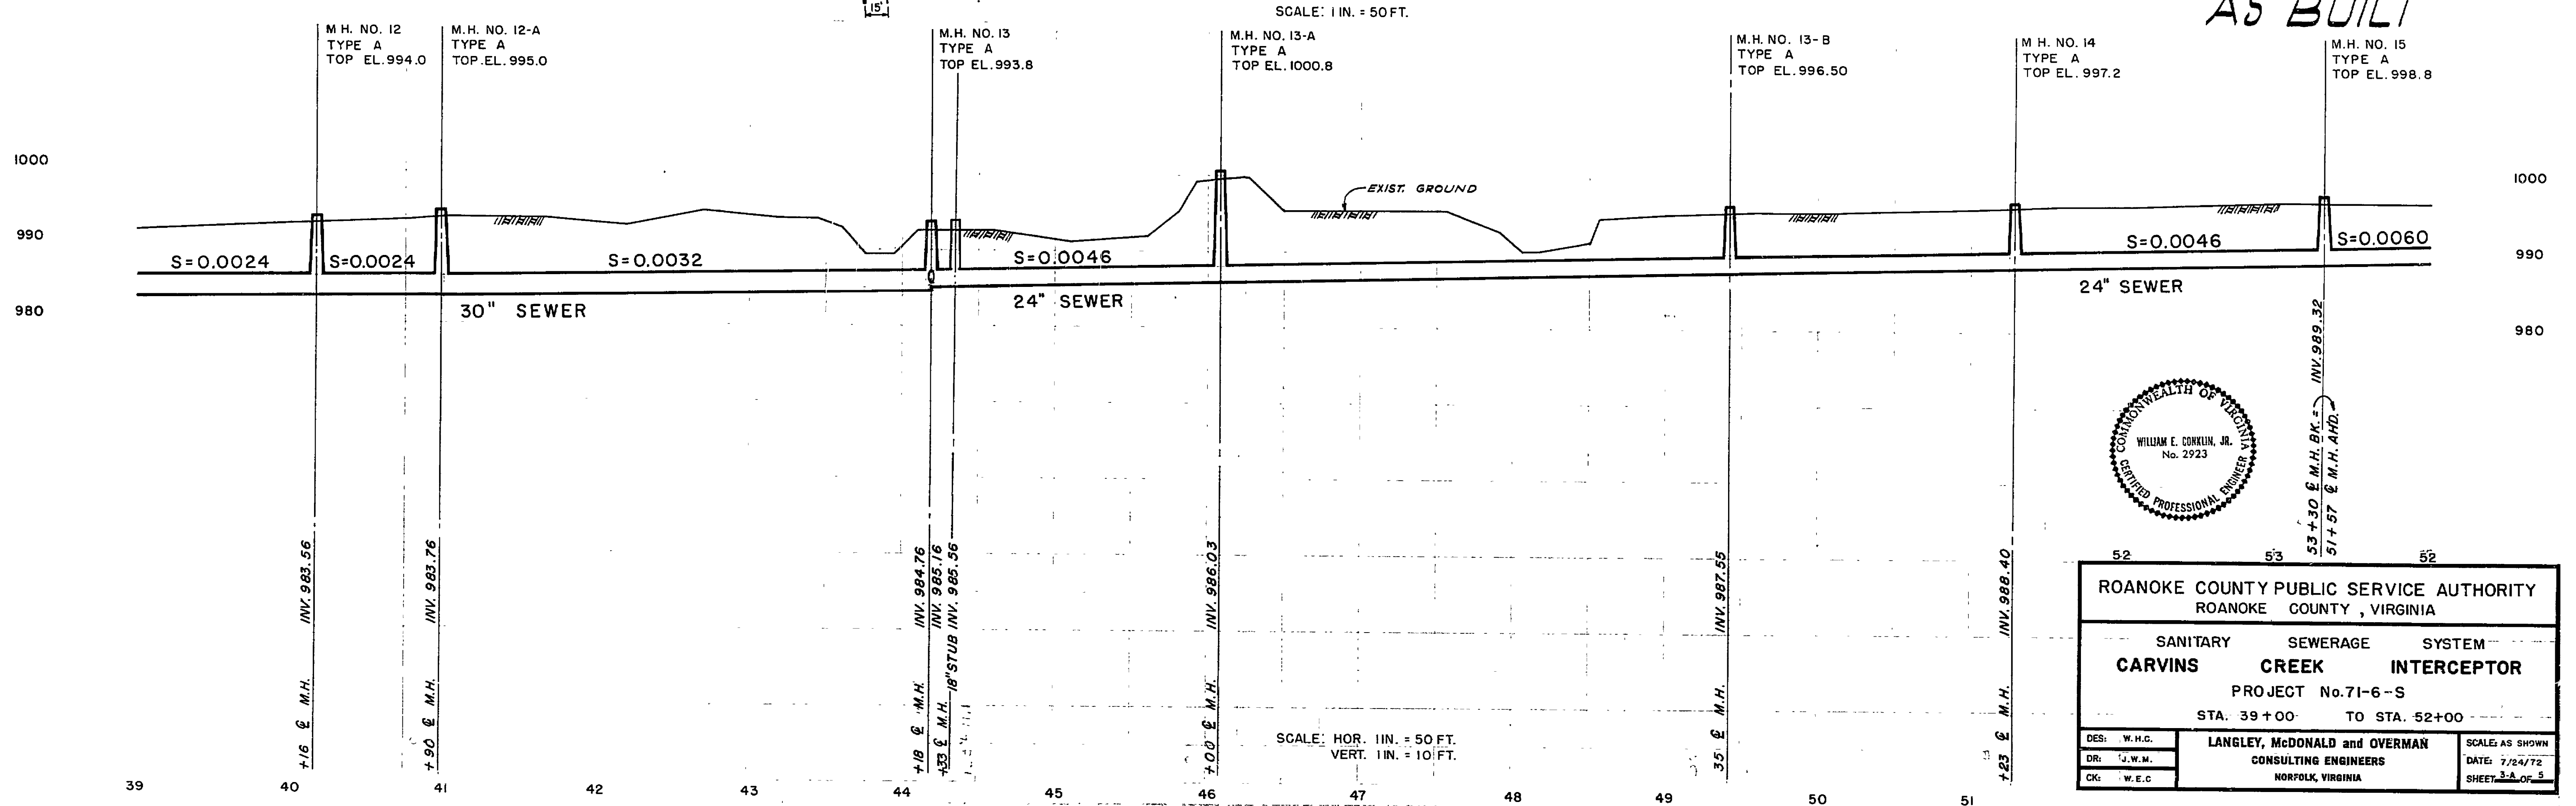

ROANOKE COUNTY PUBLIC SERVICE AUTHORITY ROANOKE COUNTY, VIRGINIA		
SANITARY SEWERAGE SYSTEM CARVINS CREEK INTERCEPTOR		
PROJECT No. 71-6-S		
STA. 39+00 TO STA. 52+00		
DES: W.E.C.	LANGLEY, McDONALD and OVERMAN	
DR: J.W.M.	CONSULTING ENGINEERS	
CK: W.E.C.	NORFOLK, VIRGINIA	
DATE: 7/24/72		SCALE: AS SHOWN
SHEET 3A OF 3		

SI-0322
34-23 A

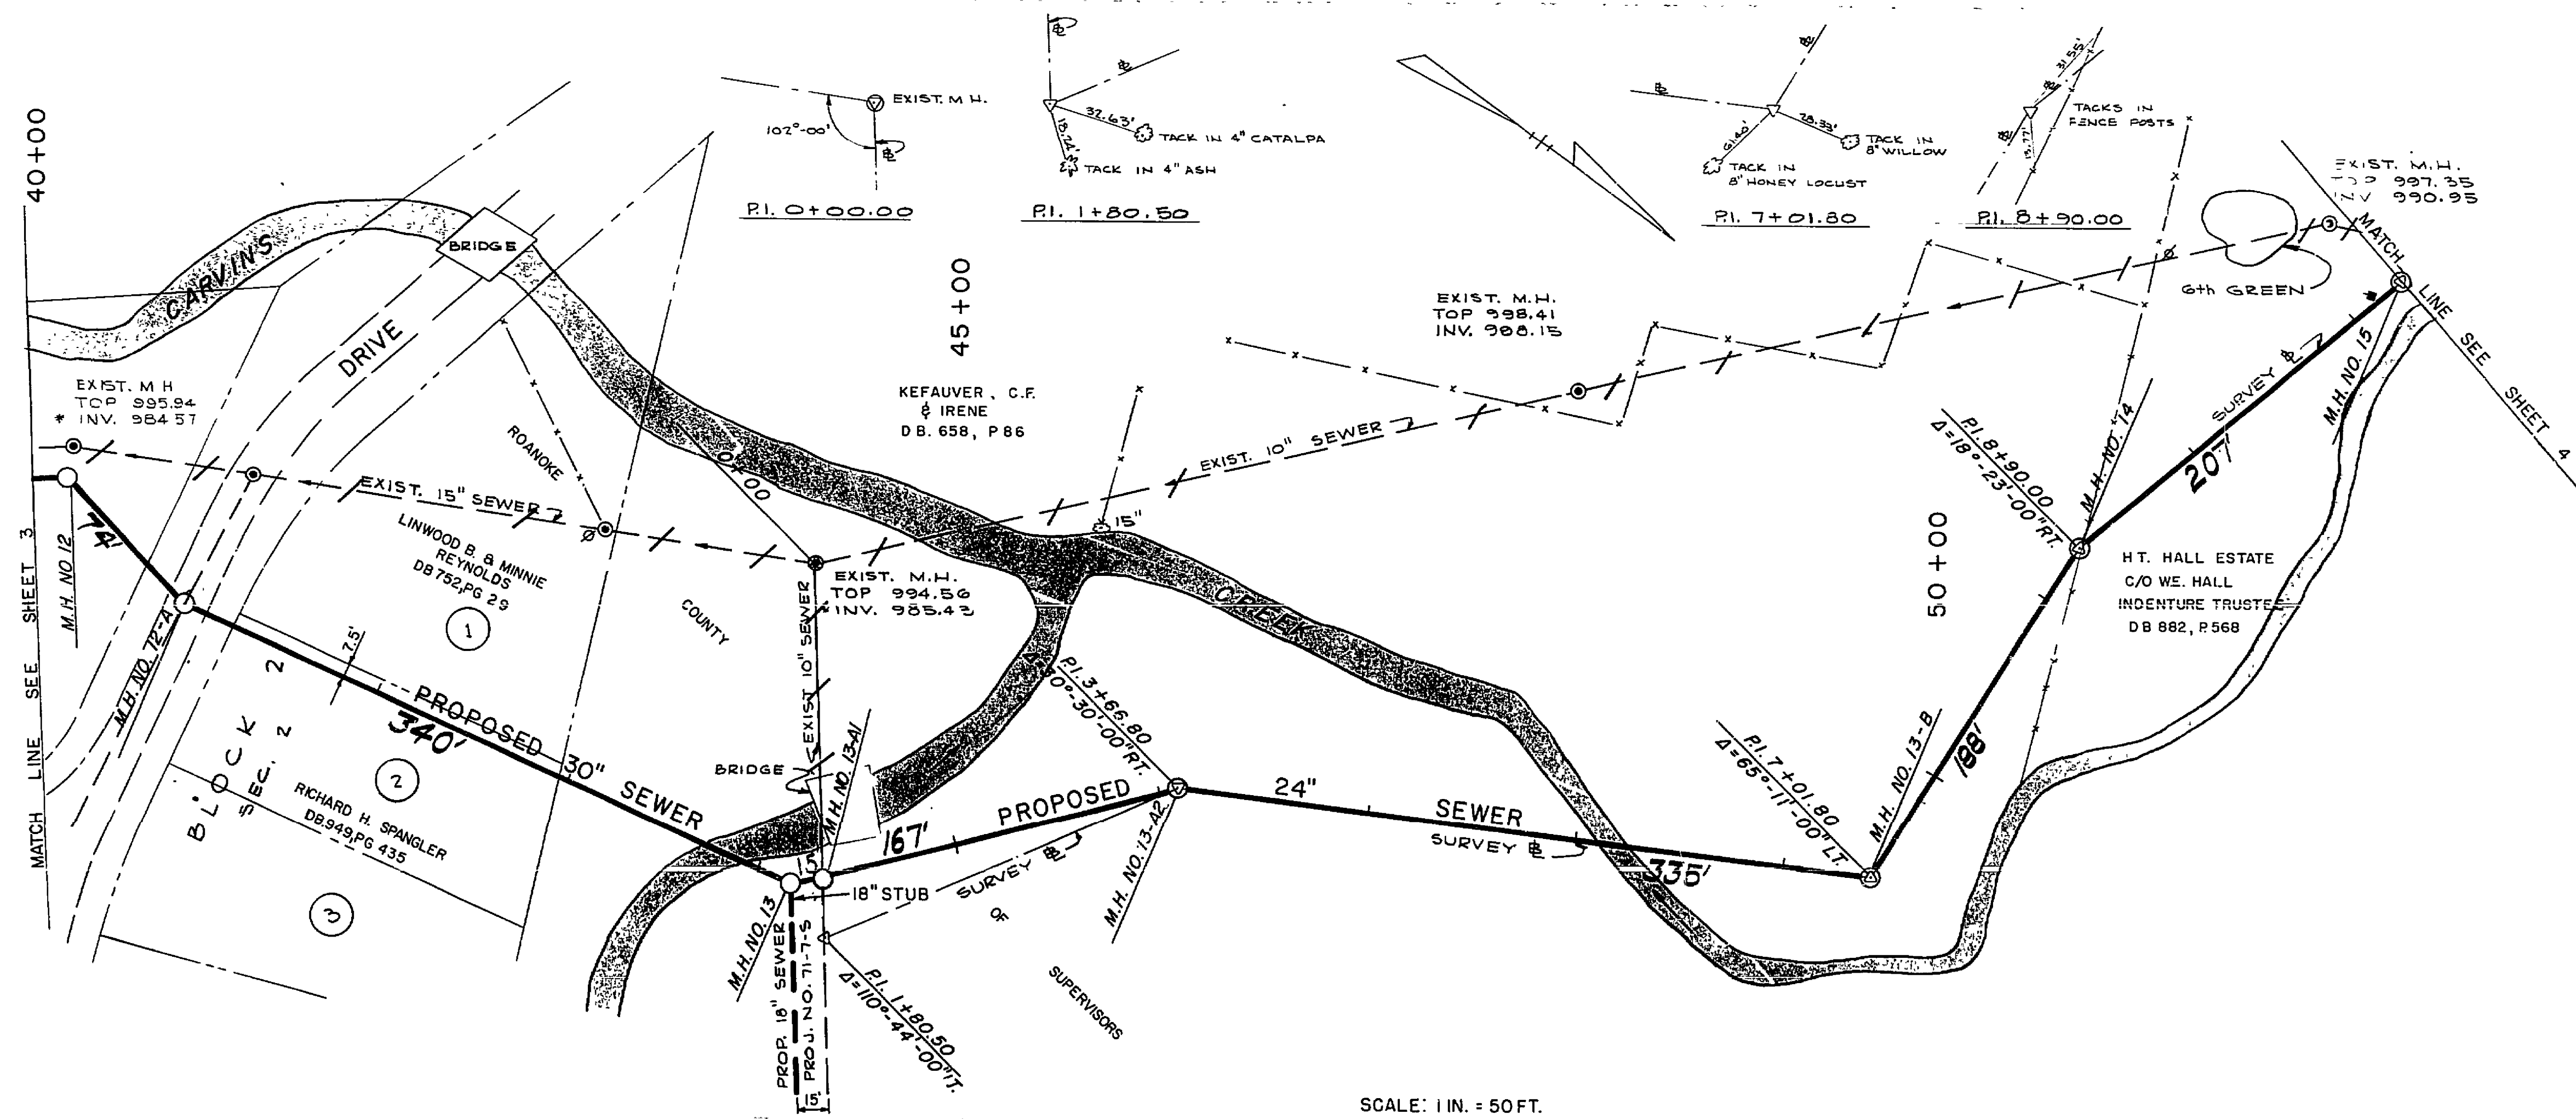