



PLAN
NOTE BOOK, 10/10/54
NO. 1

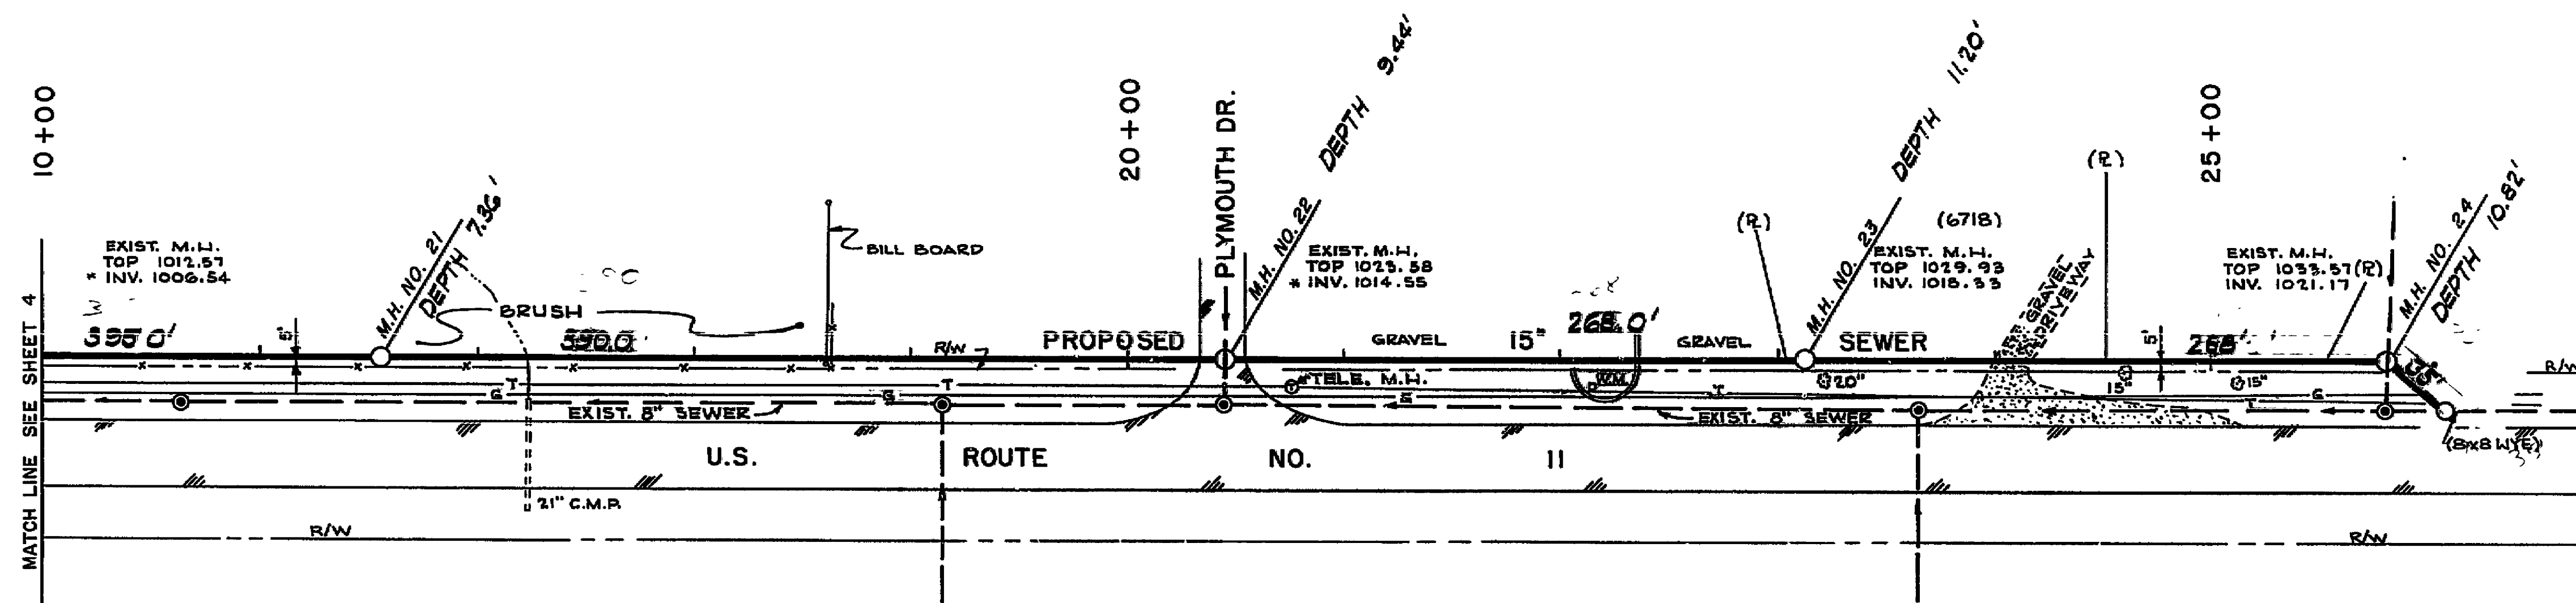

PROFILE
NOTE BOOK, 10/10/54
NO. 1

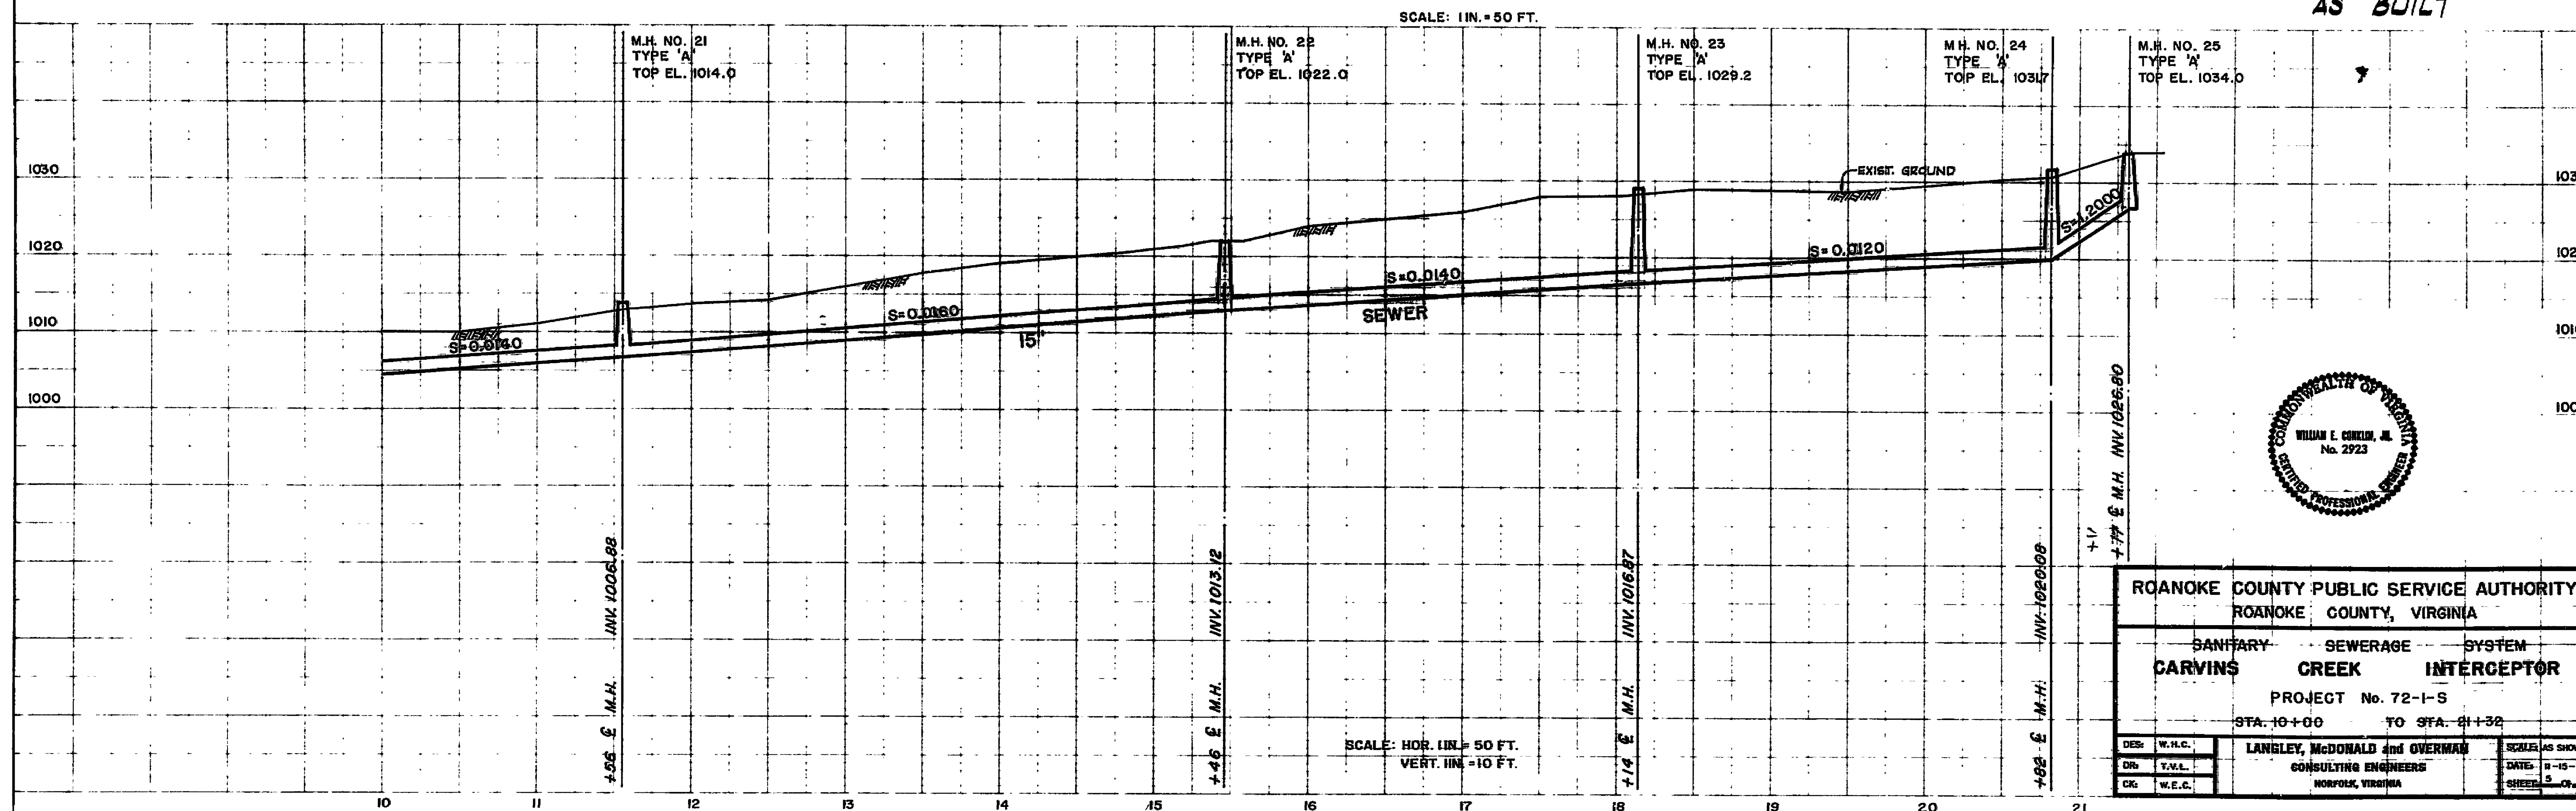

ROANOKE COUNTY PUBLIC SERVICE AUTHORITY		
ROANOKE COUNTY, VIRGINIA		
SANITARY	SEWERAGE	SYSTEM
CARVINS	CREEK	INTERCEPTOR
PROJECT No. 72-1-S		
STA. 10+00 TO STA. 21+32		
DES. W.L.C.	LANGLEY, McDONALD and OVERMAN	SCALE AS SHOWN
CHK. T.V.L.	CONSULTING ENGINEERS	DATE: 11-15-54
CHK. W.E.C.	NORFOLK, VIRGINIA	SHEET 2 OF 2

48 7008 MADE IN U.S.A.

SI-0212
3437