

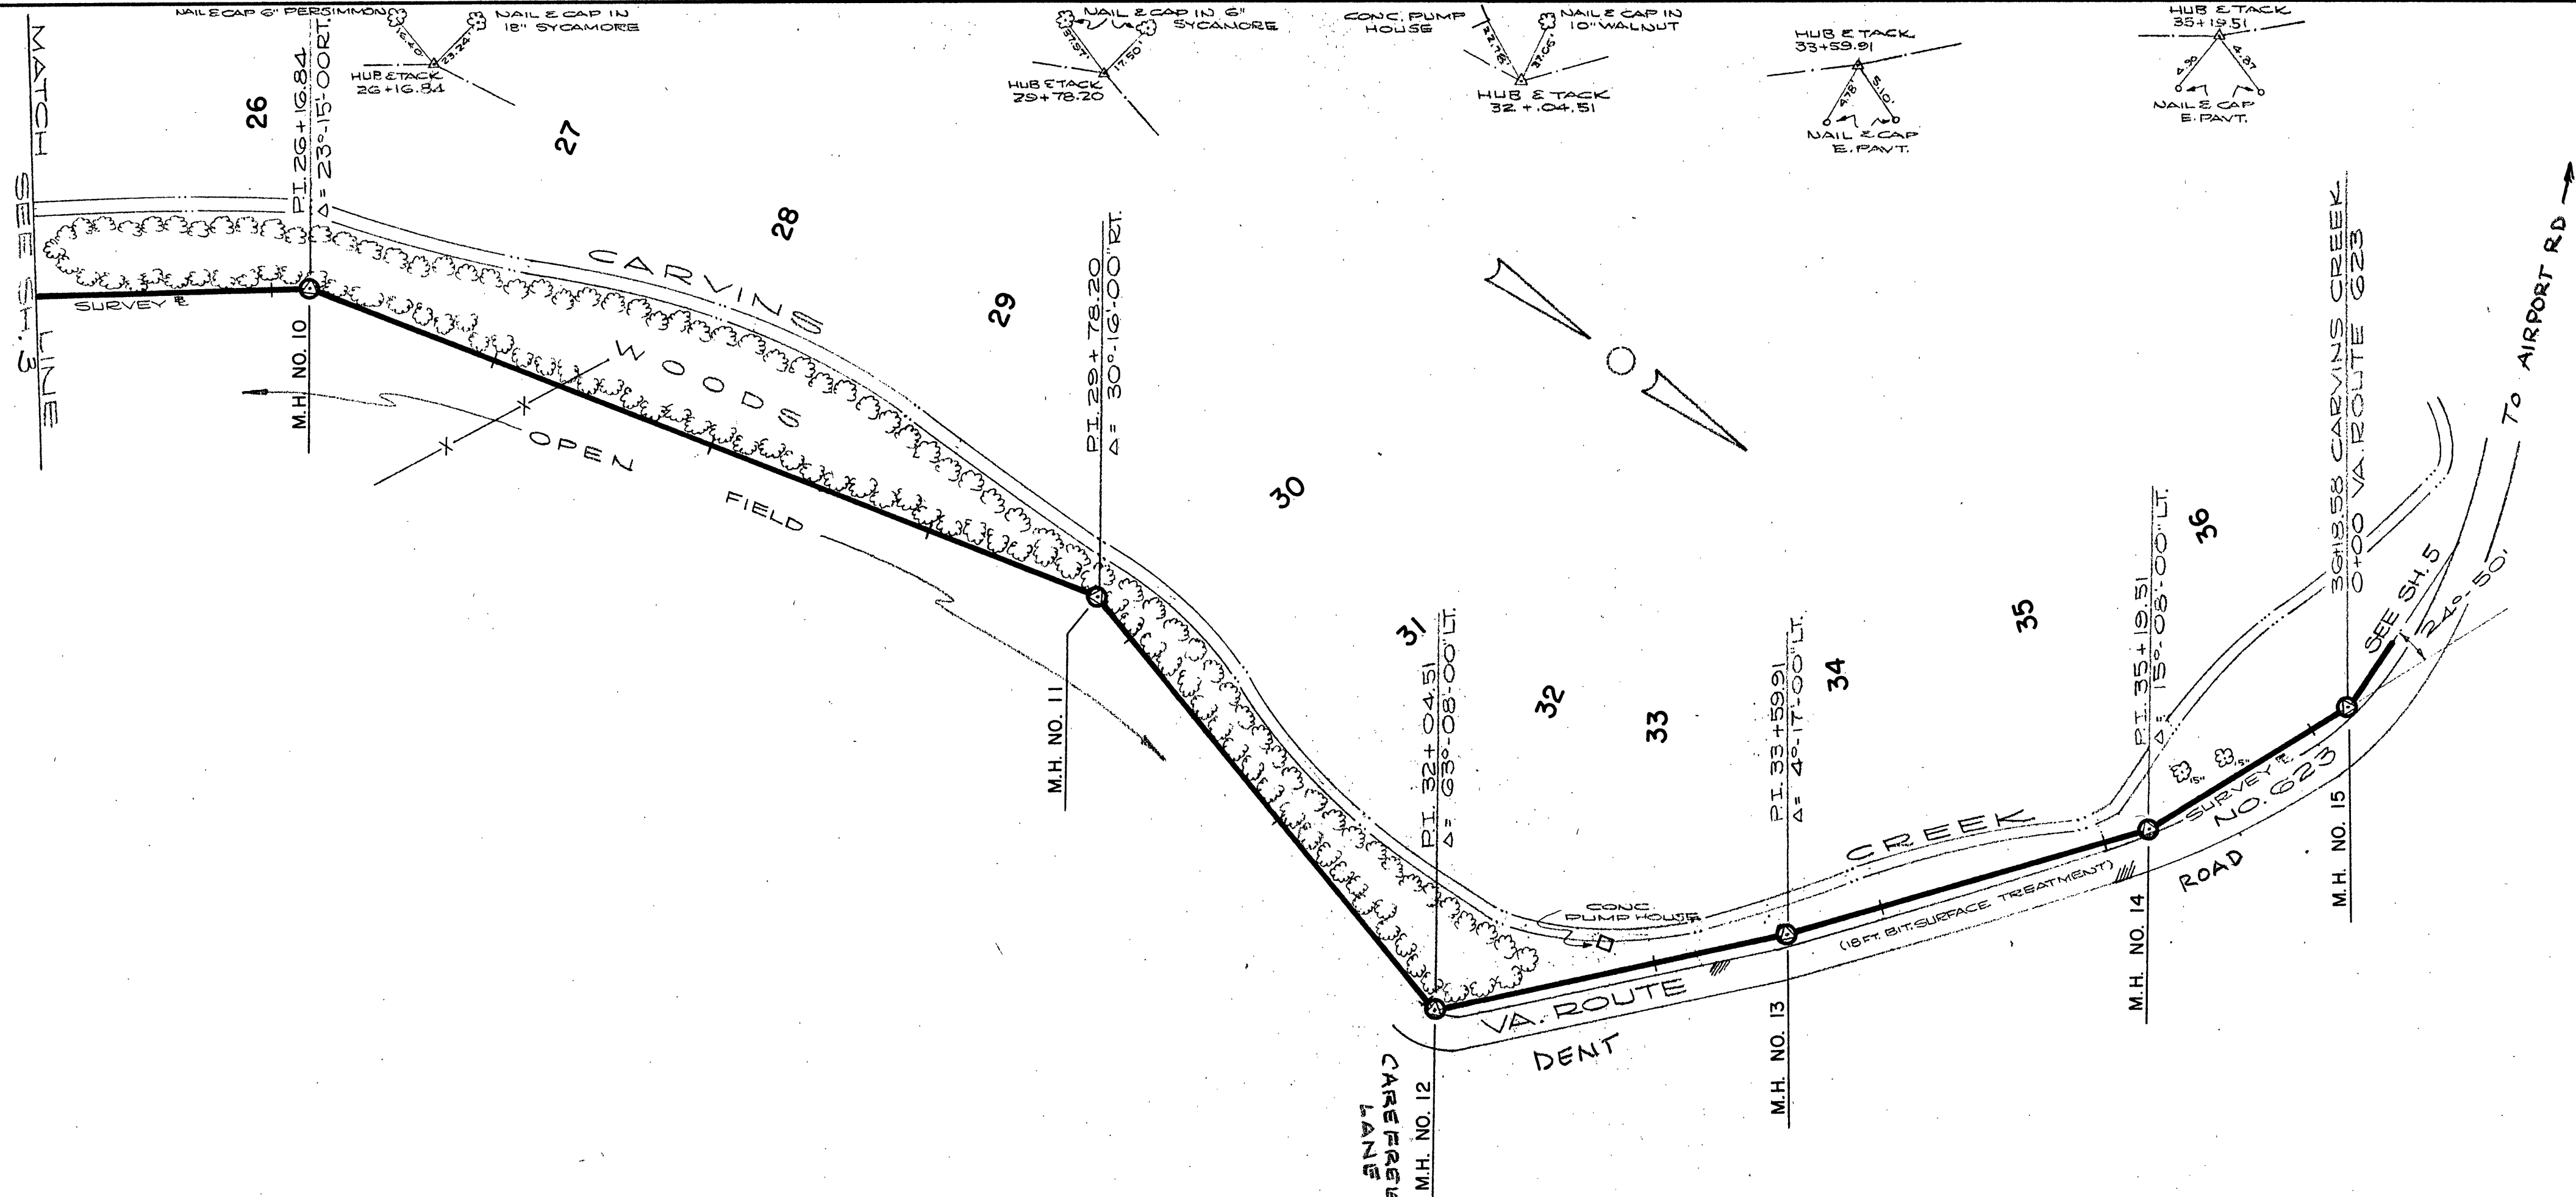


PLAN	SURVEYED	DATE
NOTE BOOK	PLOTTED	BY
NO.	RT. OF WAY CHECKED	DATE

PROFILE	SURVEYED	DATE
NOTE BOOK	PLOTTED	BY
NO.	GRADES CHECKED	DATE
	B. M. NOTED	
	STRUCTURE NOTATIONS CH'VD	

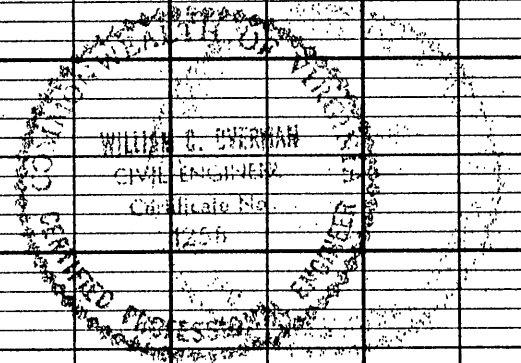

SCALE: 1 IN. = 50 FT.

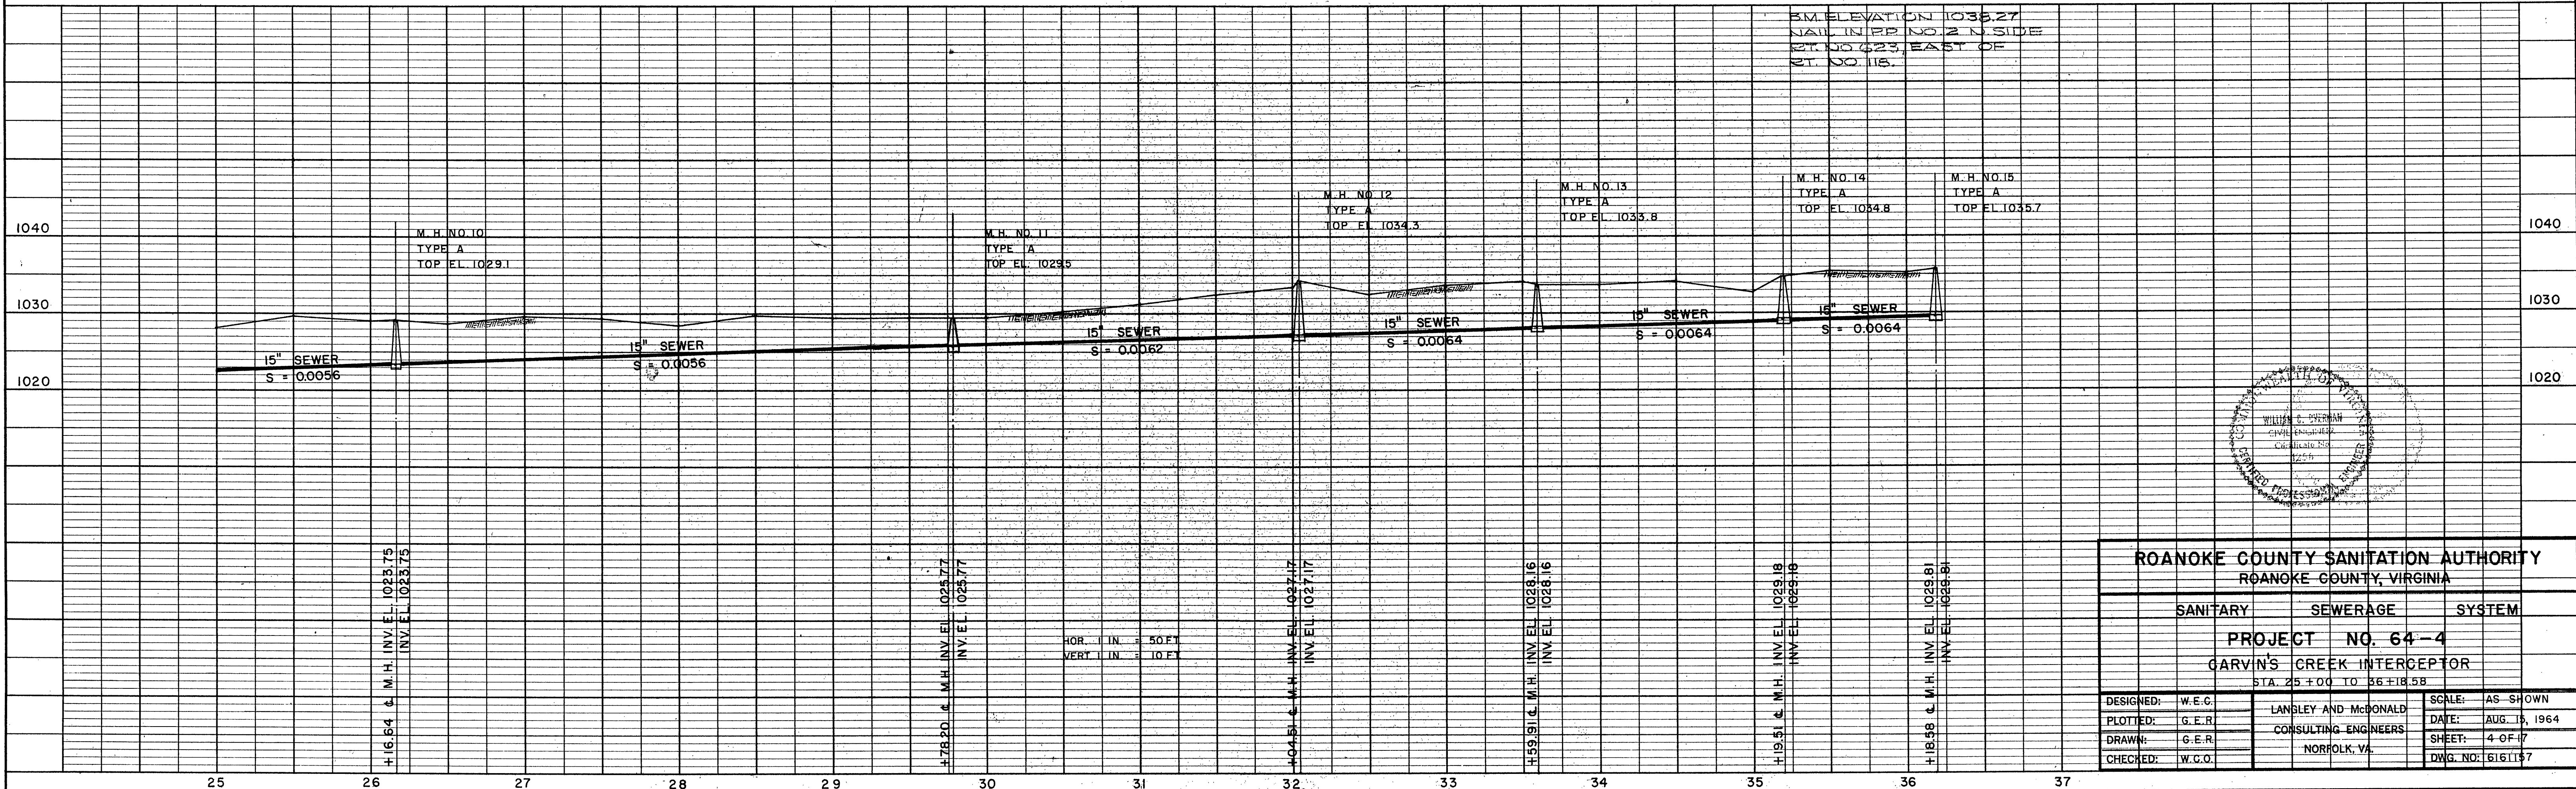

ROANOKE COUNTY SANITATION AUTHORITY		
ROANOKE COUNTY, VIRGINIA		
SANITARY	SEWERAGE	SYSTEM
PROJECT NO. 64-4		
GARVIN'S CREEK INTERCEPTOR		
STA. 25+00 TO 36+58		
DESIGNED: W.E.C.	LANLEY AND McDONALD	SCALE: AS SHOWN
PLOTTED: G.E.R.	CONSULTING ENGINEERS	DATE: AUG. 15, 1964
DRAWN: G.E.R.	NORFOLK, VA.	SHEET: 4 OF 17
CHECKED: W.C.O.		DWG. NO: 6161137