


PLAN	SURVEYED	DATE
NOTE BOOK	PLOTTED	8-17-64
NO.	GRADES CHECKED	G.E.R.
	BY	
	DATE	

PROFILE	SURVEYED	DATE
NOTE BOOK	PLOTTED	8-17-64
NO.	GRADES CHECKED	G.E.R.
	BY	
	DATE	

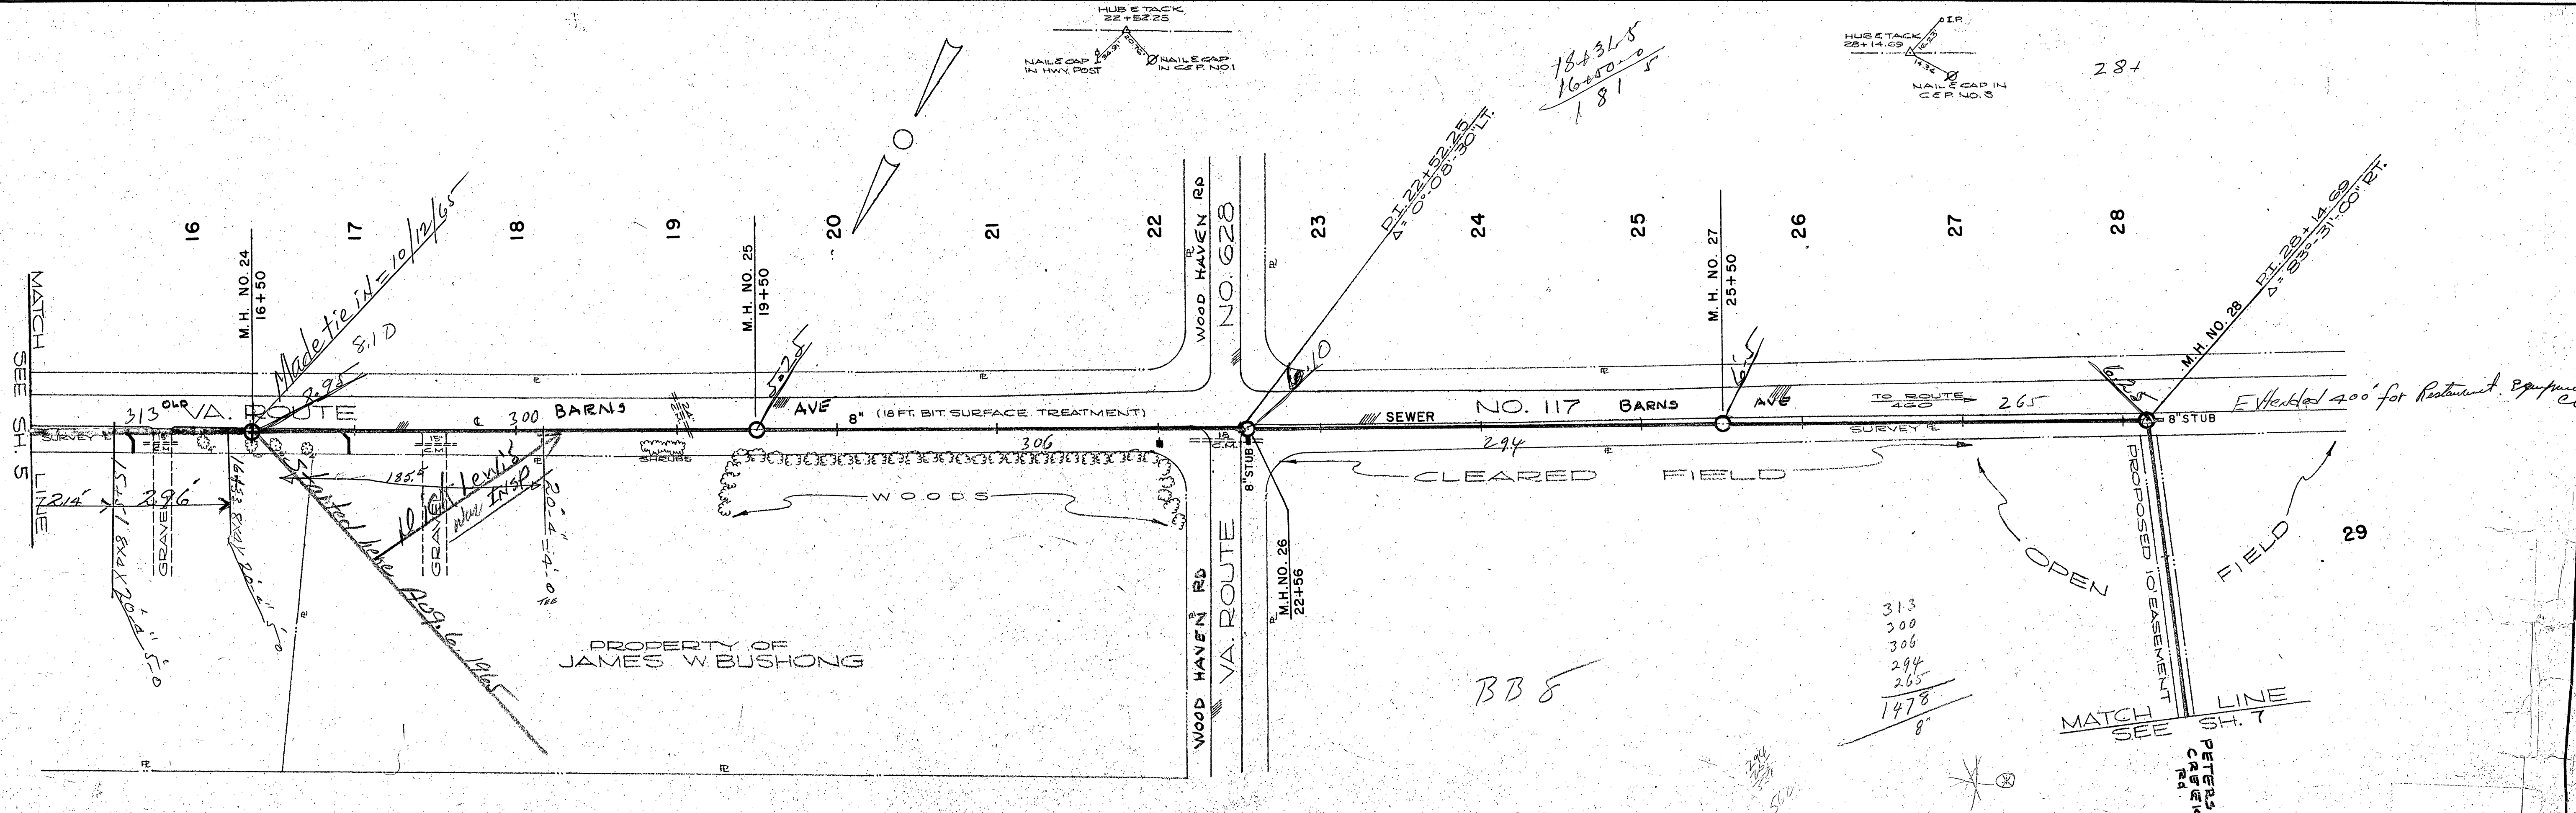

SCALE 1" IN. = 50 FT.

