


PROFILE	SURVEYED	BY	DATE
	PLOTTED	J. G. P.	9/20/64
NOTE BOOK	GRADES CHECKED	B. E. P.	9/19/64
NO. _____	B. M. # NOTED		
	STRUCTURE NOTATIONS CHECKED		

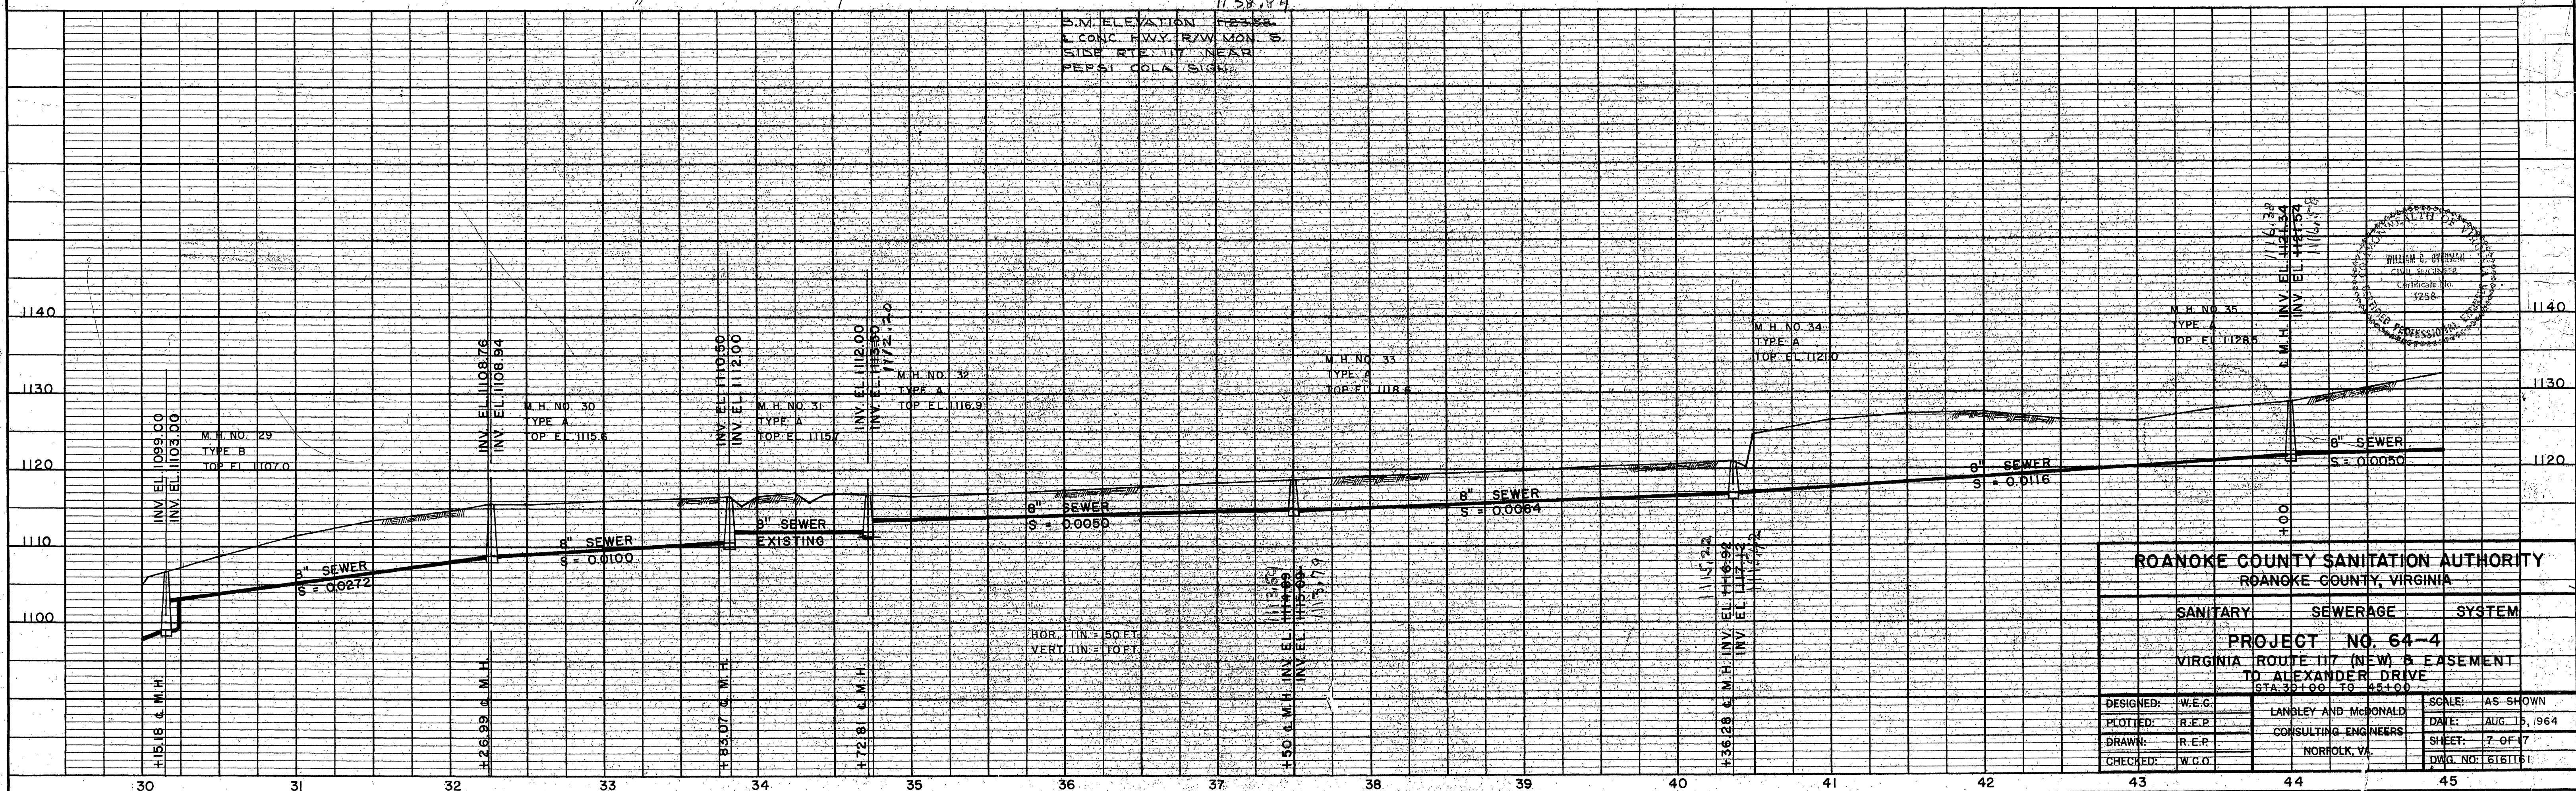

NOTE:
CONTRACTOR SHALL UNCOVER BOTH ENDS
OF EXISTING 8" SEWER BETWEEN M.H. NO.31
AND M.H. NO.32 AND VERIFY INVERT ELEVATIONS
AND LOCATIONS PRIOR TO BEGINNING CON-
STRUCTION OF SEWER FROM M. H. NO.29 TO
M.H. NO. 36.

SCALE: 1 IN. = 50 FT.
1138.84

B.M. ELEVATION	723.88
1 CONC. HWY R/W MON	S
SIDE RTE. 117 NEAR	
PEPSI COLA SIGN	

ROANOKE COUNTY SANITATION AUTHORITY
ROANOKE COUNTY, VIRGINIA

SANITARY	SEWERAGE	SYSTEM
----------	----------	--------

PROJECT NO. 64-4

VIRGINIA ROUTE 117 (NEW) & EASEMENT
TO ALEXANDER DRIVE

DESIGNED:	W.E.G.	LANGLEY AND McDONALD CONSULTING ENGINEERS NORFOLK, VA.	SCALE:	AS SHOWN
PLOTTED:	R.E.P.		DATE:	AUG 15, 1961
DRAWN:	R.E.P.		SHEET:	7 OF 17
CHECKED:	W.C.O.		DWG NO:	616161

PLATE 1 - PLAN - PROFILE O. P. R. & N. E. STANDARD
OGILVIE PRESS, INC., BROOKLYN 17, N. Y.