
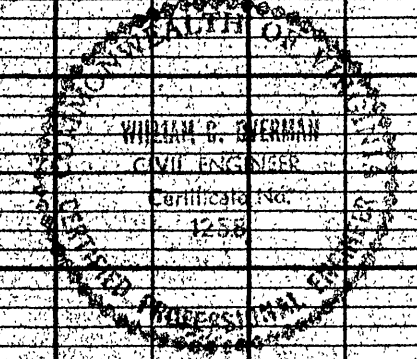
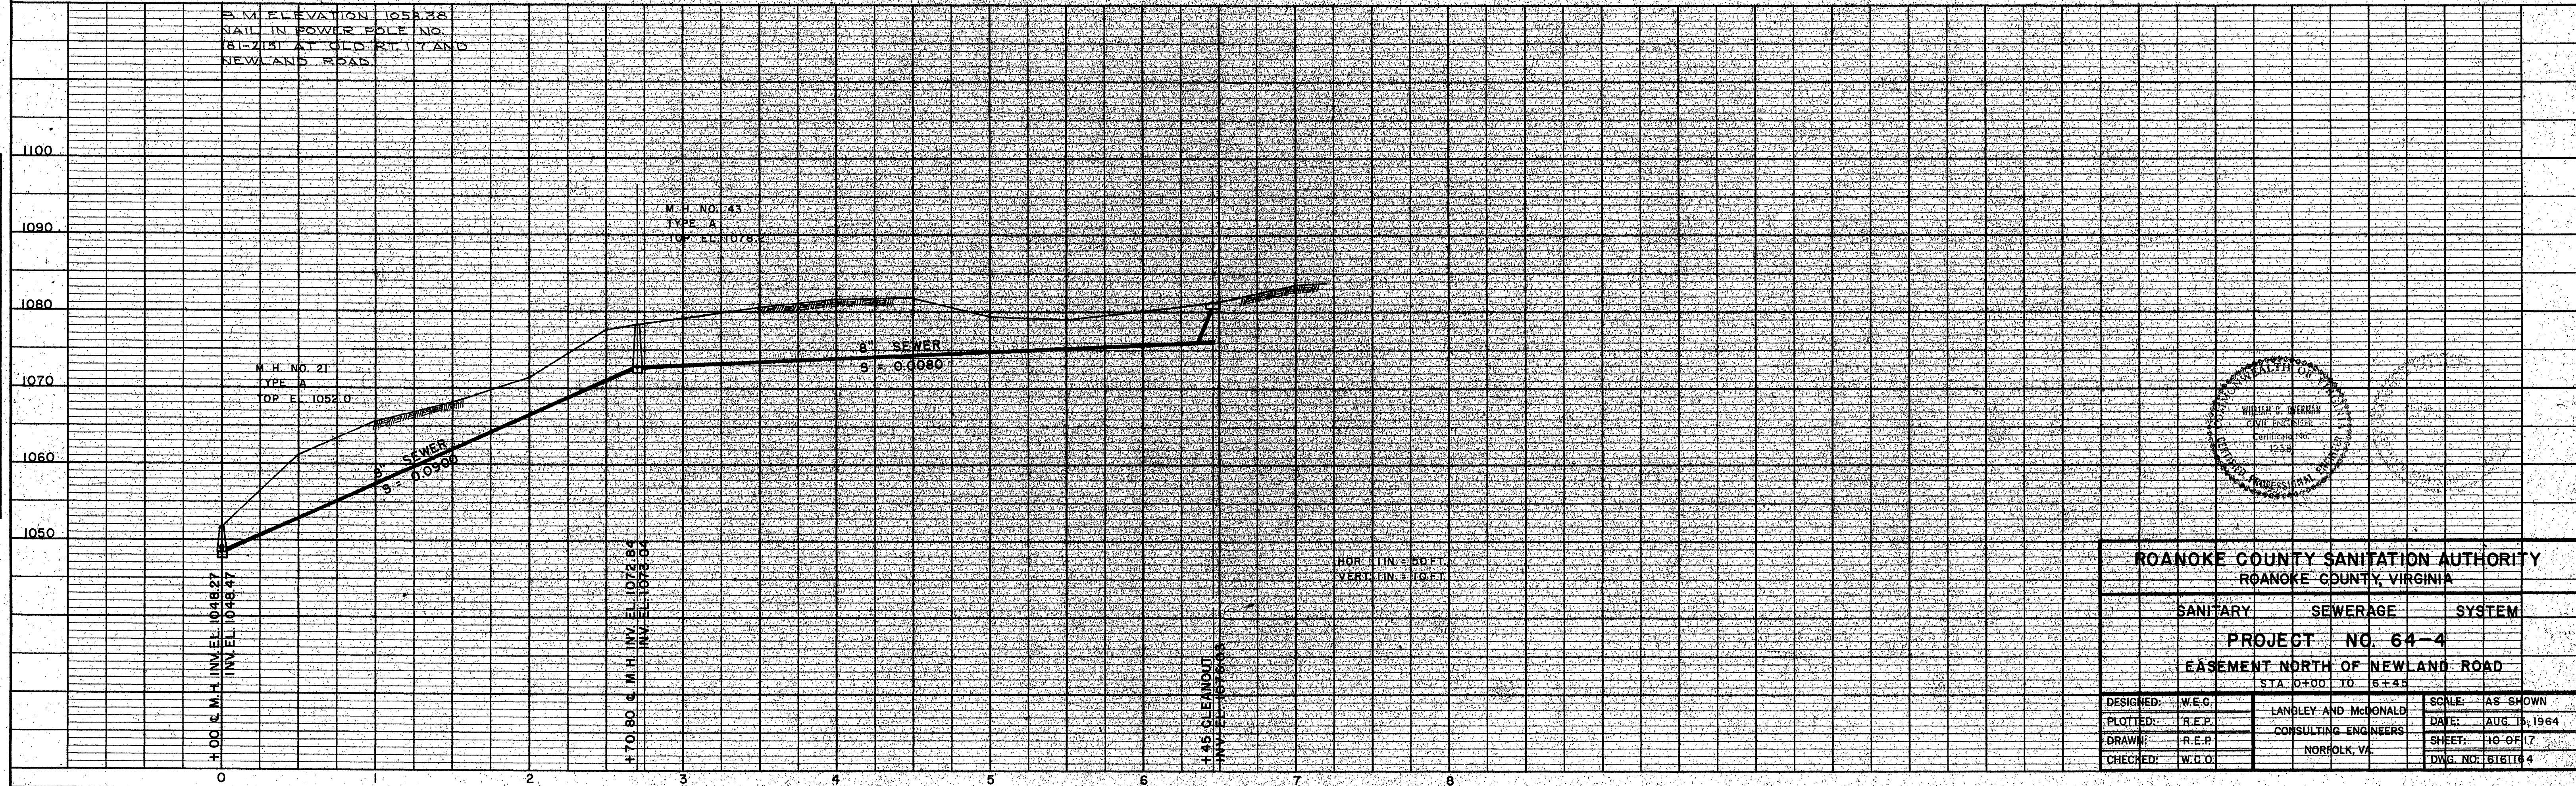


PLAN	DATE
SURVEYED	8/27/64
NOTE BOOK	BY W.C.
NO.	1
ALIGNMENT CHECKED	
RT. OF WAY CHECKED	

PROFILE	DATE
SURVEYED	8/27/64
NOTE BOOK	BY W.C.
NO.	1
GRADES CHECKED	
B. M. NOTED	
STRUCTURE NOTATIONS CHECKED	

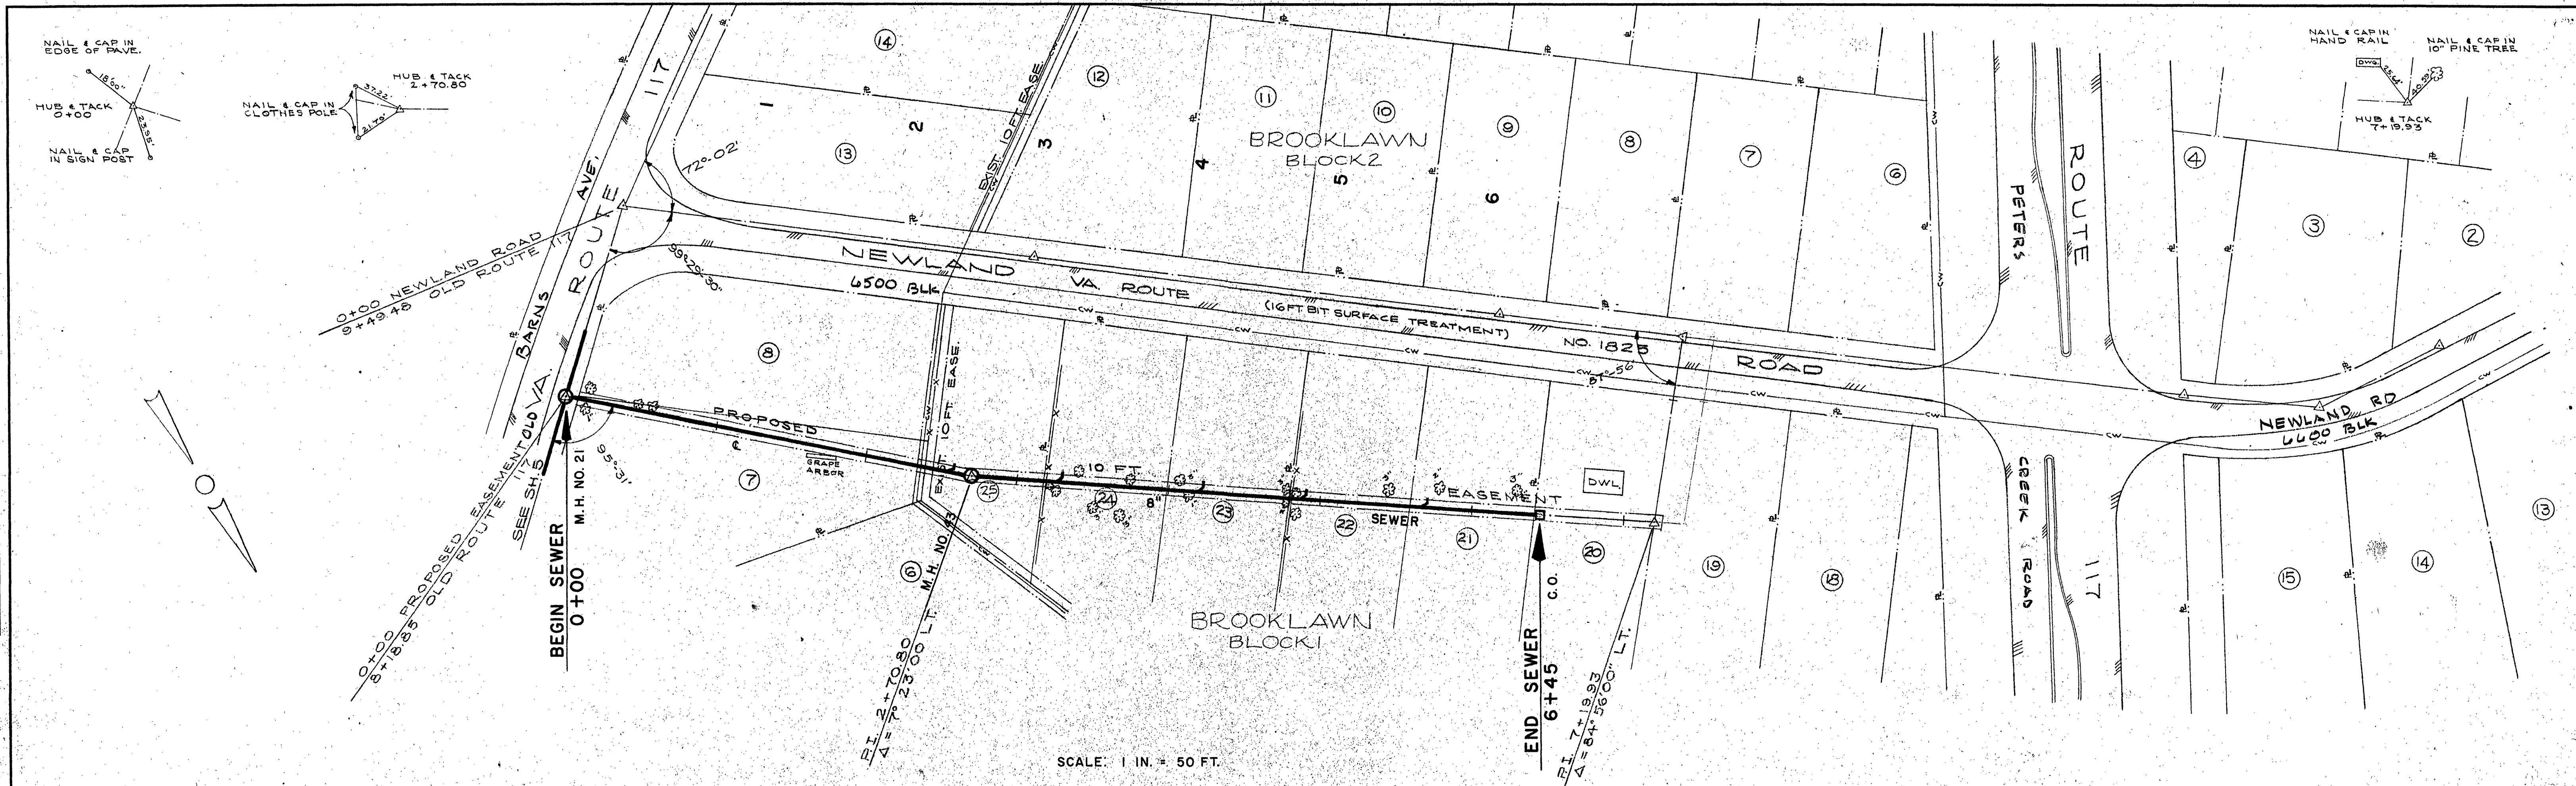

ROANOKE COUNTY SANITATION AUTHORITY ROANOKE COUNTY, VIRGINIA		
SANITARY	SEWERAGE	SYSTEM
PROJECT NO. 64-4		
EASEMENT NORTH OF NEWLAND ROAD		
STA 0+00 TO 6+45		
DESIGNED: W.C.O.	LANDLEY AND McDONALD	SCALE: AS SHOWN
PLOTTED: R.E.P.	CONSULTING ENGINEERS	DATE: AUG. 15, 1964
DRAWN: R.E.P.	NORFOLK, VA.	SHEET: 10 OF 17
CHECKED: W.C.O.		DWG. NO: 6161104