



PLAN		DATE
NO.	BY	8/2/64
NOTE BOOK	PLOTTED	8/2/64
	GRAVEL CHECKED	8/2/64
	RT. OF WAY CHECKED	8/2/64

PROFILE		DATE
NO.	BY	8/2/64
NOTE BOOK	PLOTTED	8/2/64
	GRAVEL CHECKED	8/2/64
	STRUCTURE NOTATIONS CHKD.	8/2/64

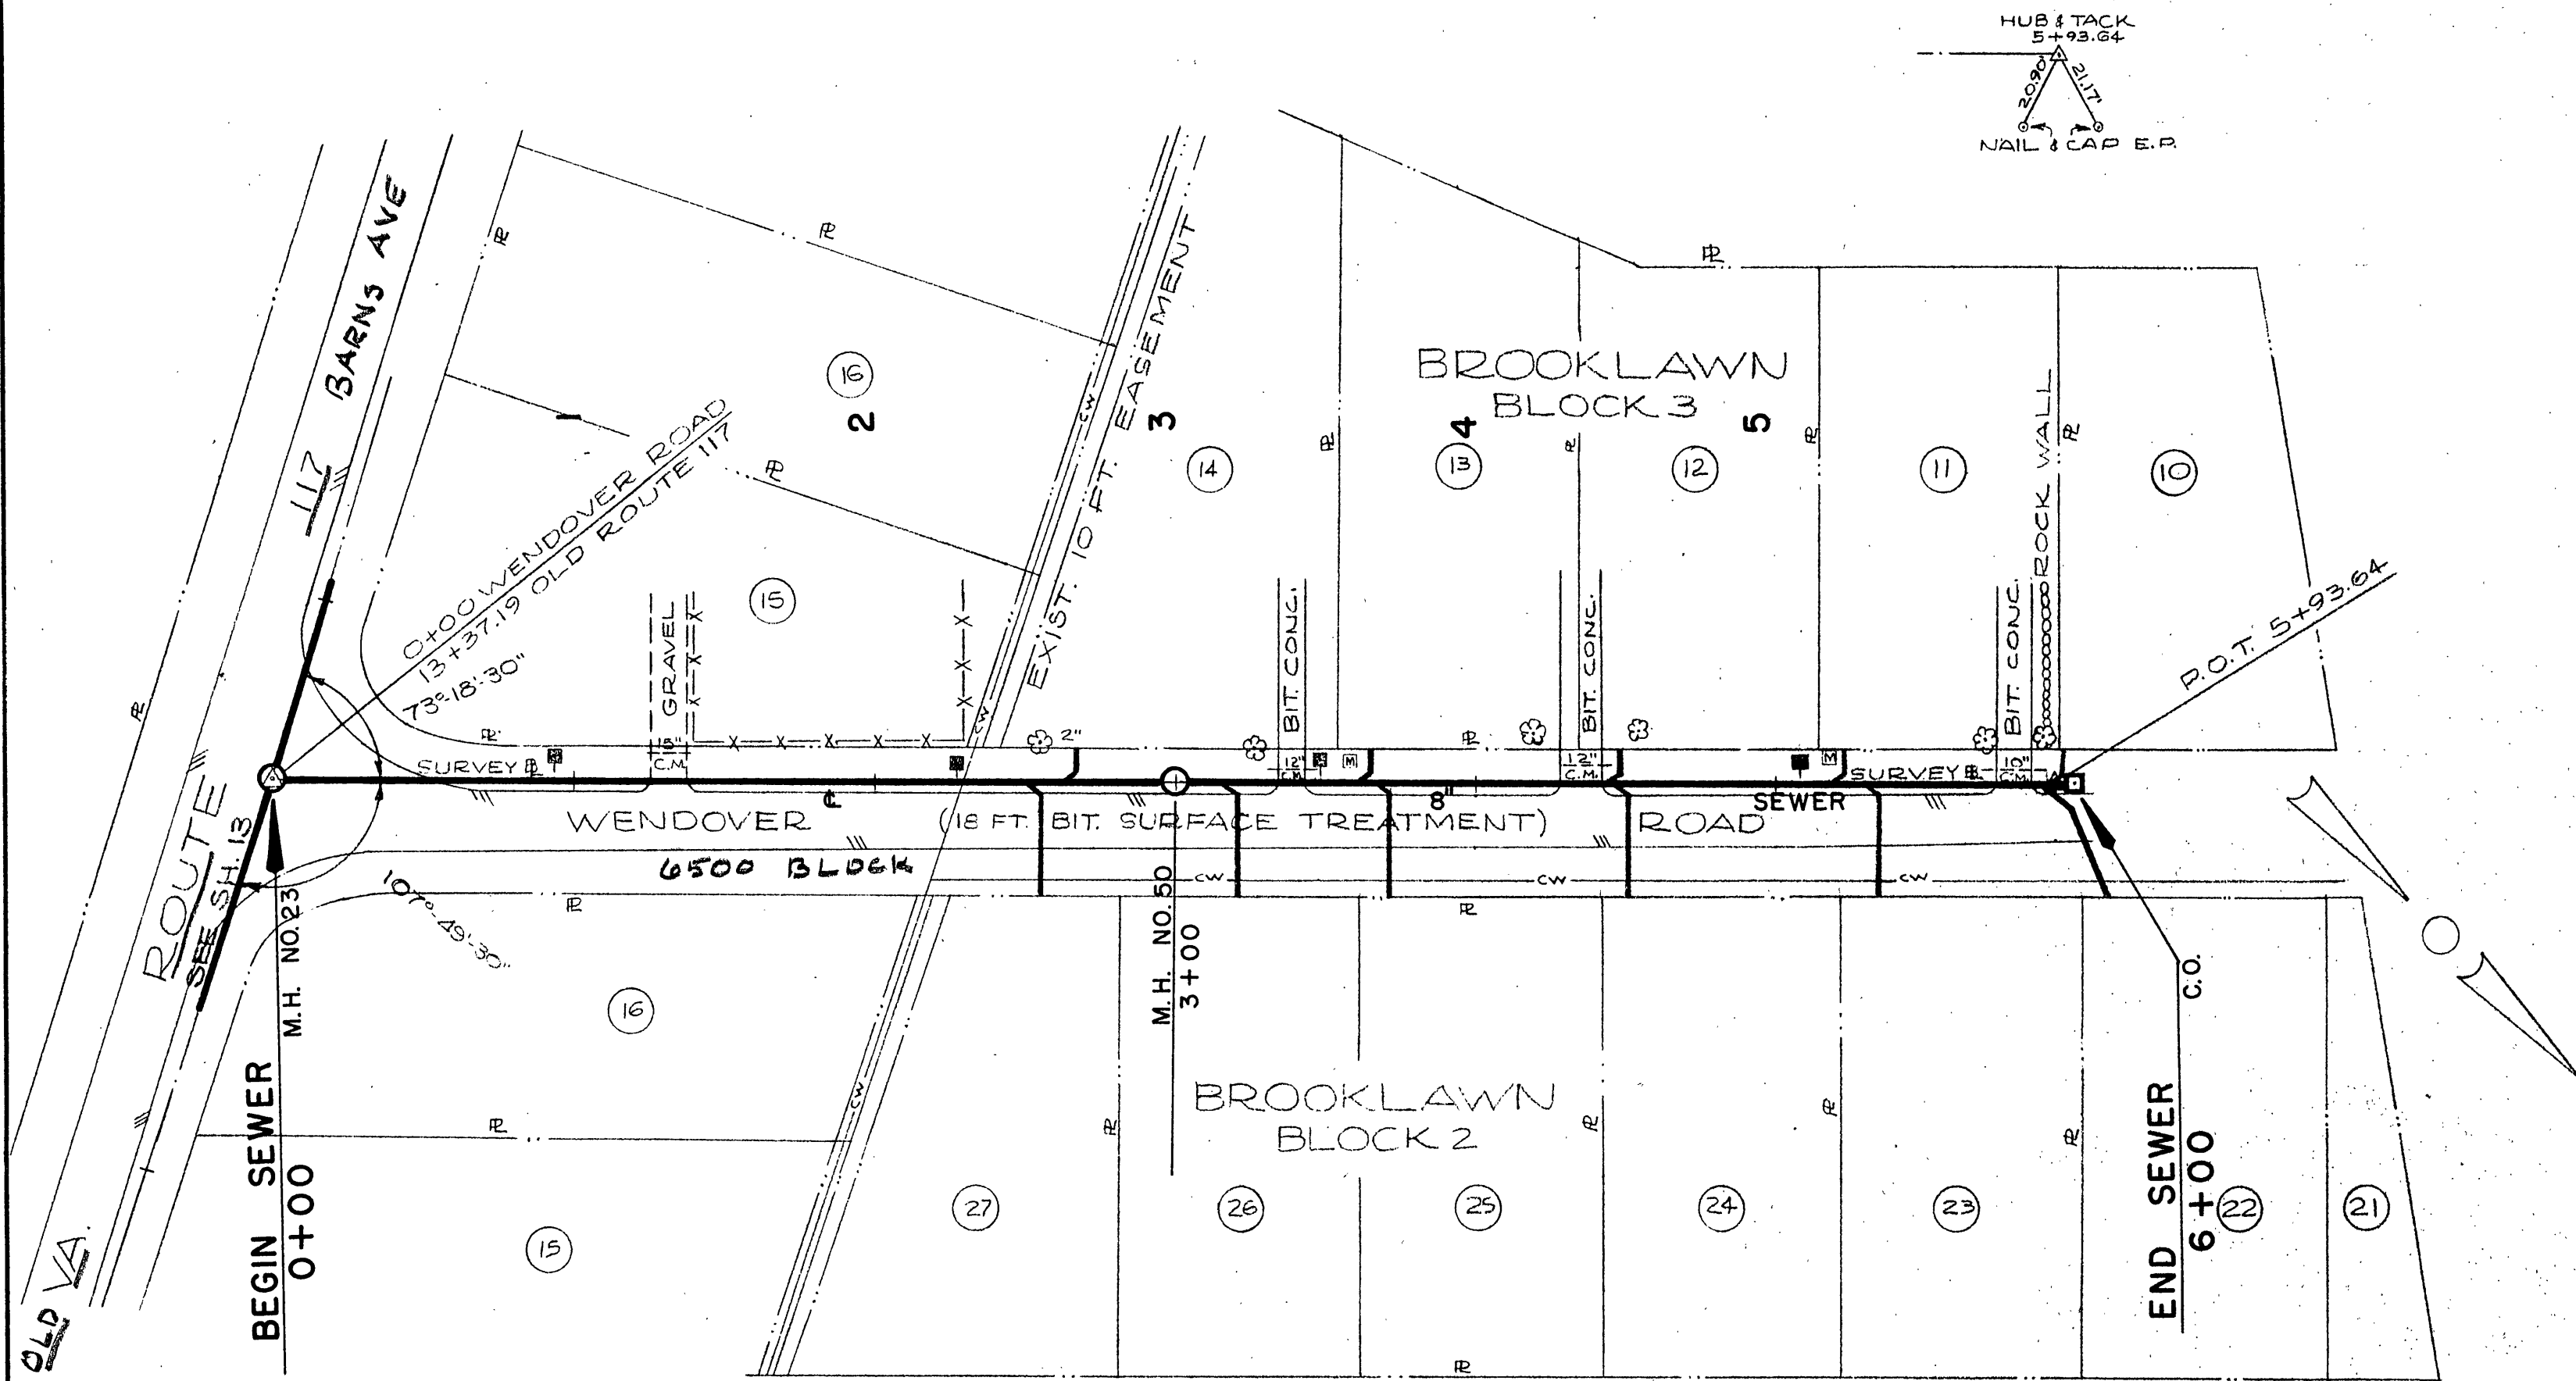

SCALE: 1 IN. = 50 FT.

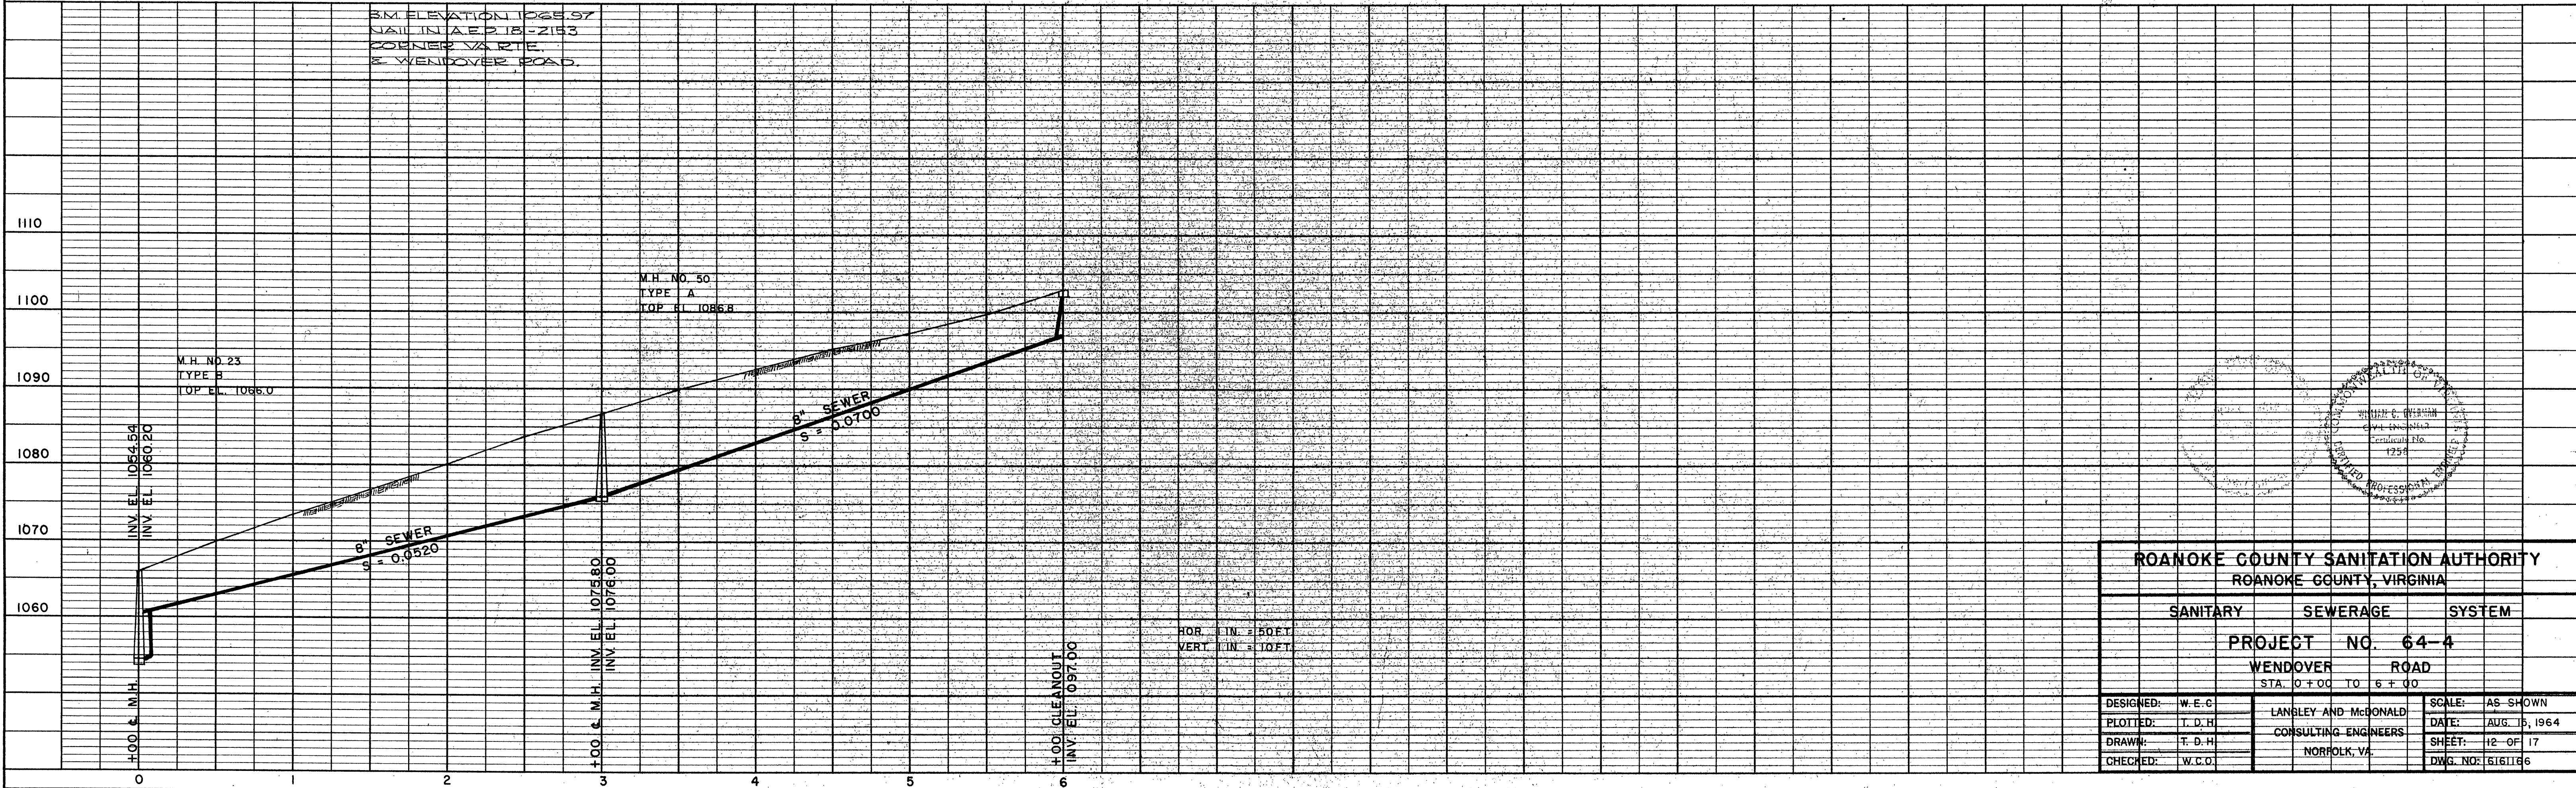

ROANOKE COUNTY SANITATION AUTHORITY		
ROANOKE COUNTY, VIRGINIA		
SANITARY	SEWERAGE	SYSTEM
PROJECT NO. 64-4		
WENDOVER ROAD		
STA. 0+00 TO 6+00		
DESIGNED: W.E.C.	LANGLEY AND McDONALD	SCALE: AS SHOWN
PLOTTED: T.D.H.	CONSULTING ENGINEERS	DATE: AUG. 15, 1964
DRAWN: T.D.H.	NORFOLK, VA.	SHEET: 12 OF 17
CHECKED: W.C.O.		DWG. NO: 6161166