

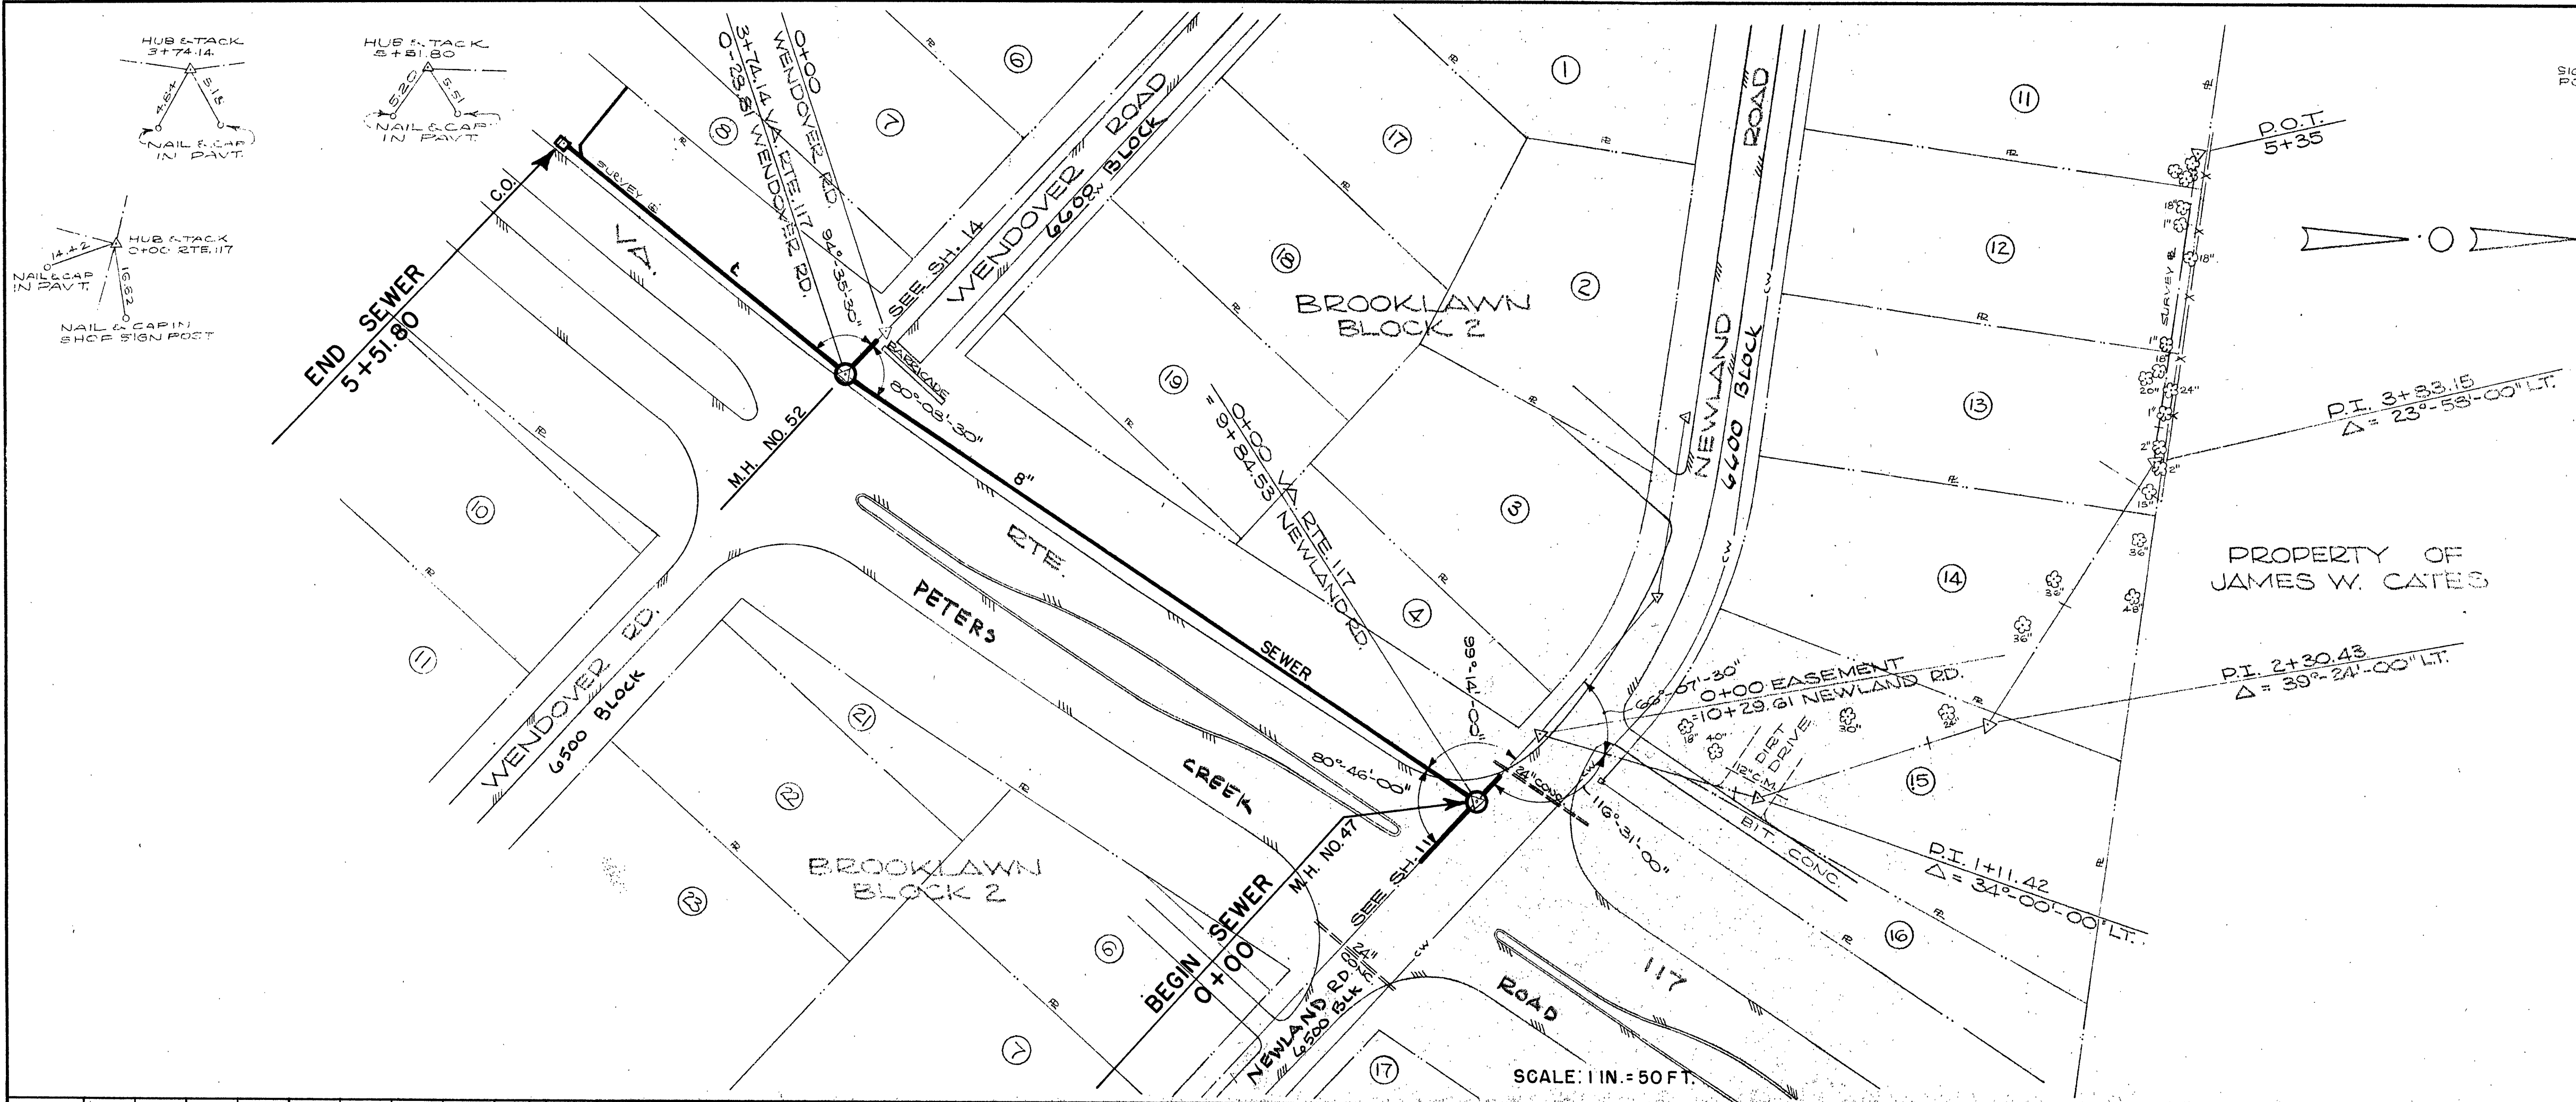


PLAN	NO.	DATE	BY	DATE
SURVEYED		7/10/64	W.E.C.	
PLOTTED		7/16/64	W.E.C.	
ALIGNMENT CHECKED				
RT. OF WAY CHECKED				

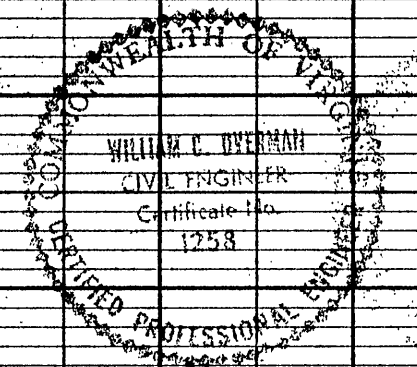

PROFILE	NO.	DATE	BY	DATE
SURVEYED		7/10/64	W.E.C.	
PLOTTED		7/16/64	W.E.C.	
GRADES CHECKED				
STRUCTURE NOTATIONS CHECKED				

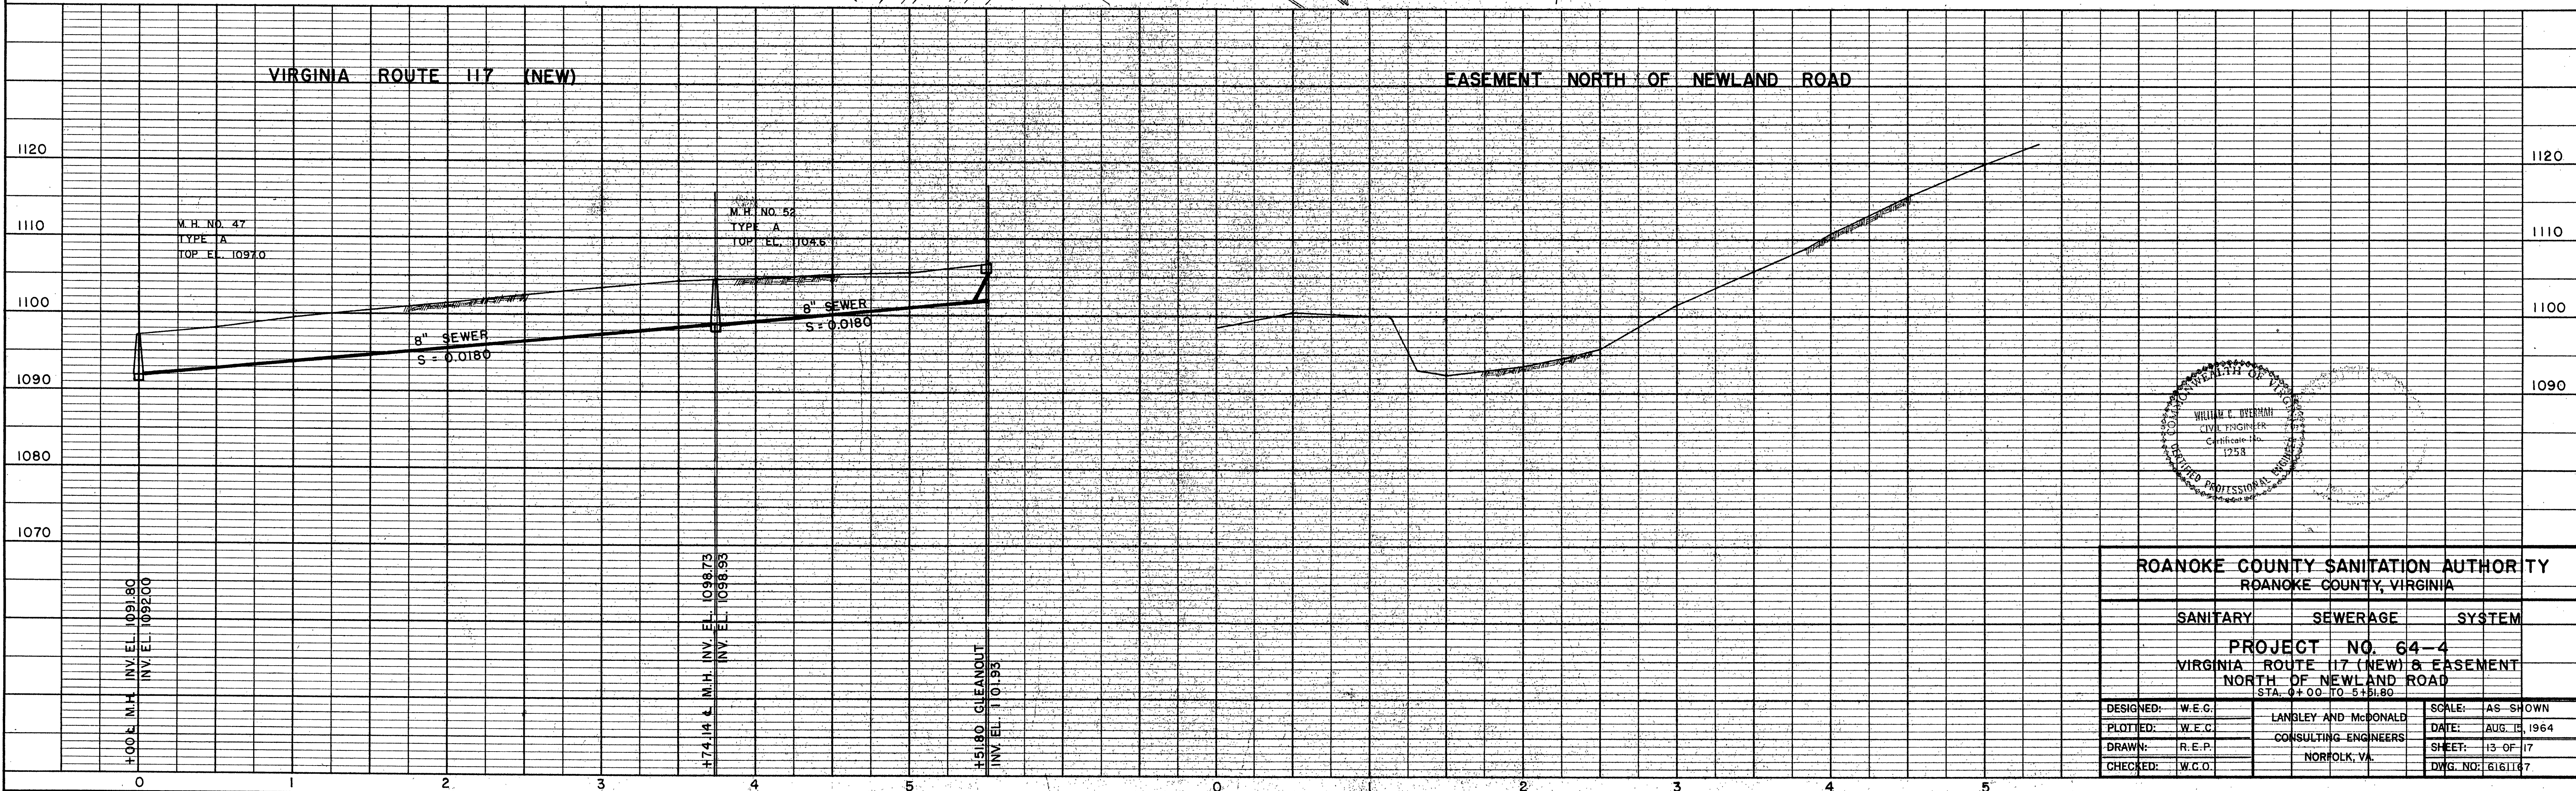

ROANOKE COUNTY SANITATION AUTHORITY ROANOKE COUNTY, VIRGINIA			
SANITARY	SEWERAGE	SYSTEM	
PROJECT NO. 64-4			
VIRGINIA ROUTE 117 (NEW) & EASEMENT NORTH OF NEWLAND ROAD STA. 0+00 TO 5+51.80			
DESIGNED: W.E.C.	LANGLEY AND McDONALD	SCALE: AS SHOWN	
PLOTTED: W.E.C.	CONSULTING ENGINEERS	DATE: AUG. 15, 1964	
DRAWN: R.E.P.	NORFOLK, VA.	SHEET: 13 OF 17	
CHECKED: W.C.O.		DWG. NO: 6161147	