
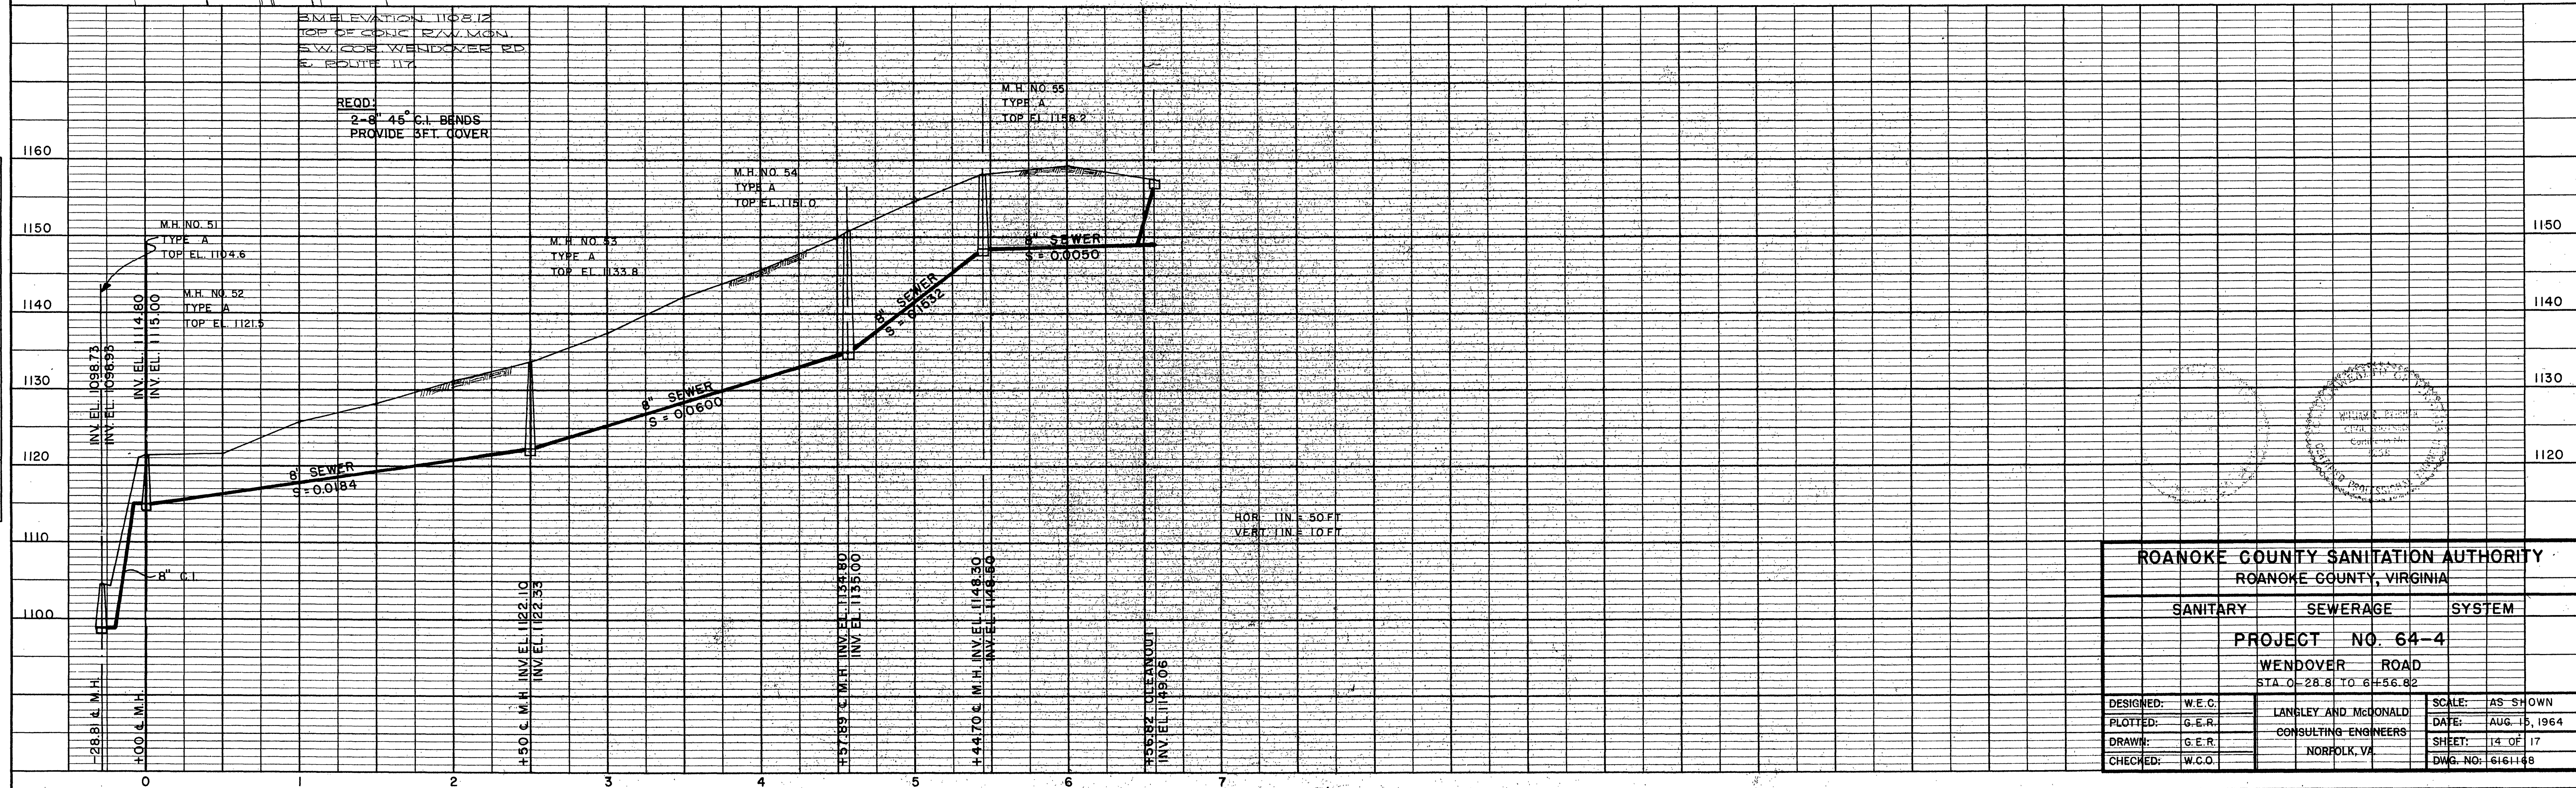


PLAN	NO.	DATE
SURVEYED	BY	DATE
PLOTTED	BY	DATE
NOTE BOOK	RT. OF WAY CHECKED	

PROFILE	NO.	DATE
SURVEYED	BY	DATE
PLOTTED	BY	DATE
NOTE BOOK	GRADES CHECKED	
	B. M. NOTED	
	STRUCTURE NOTATIONS	

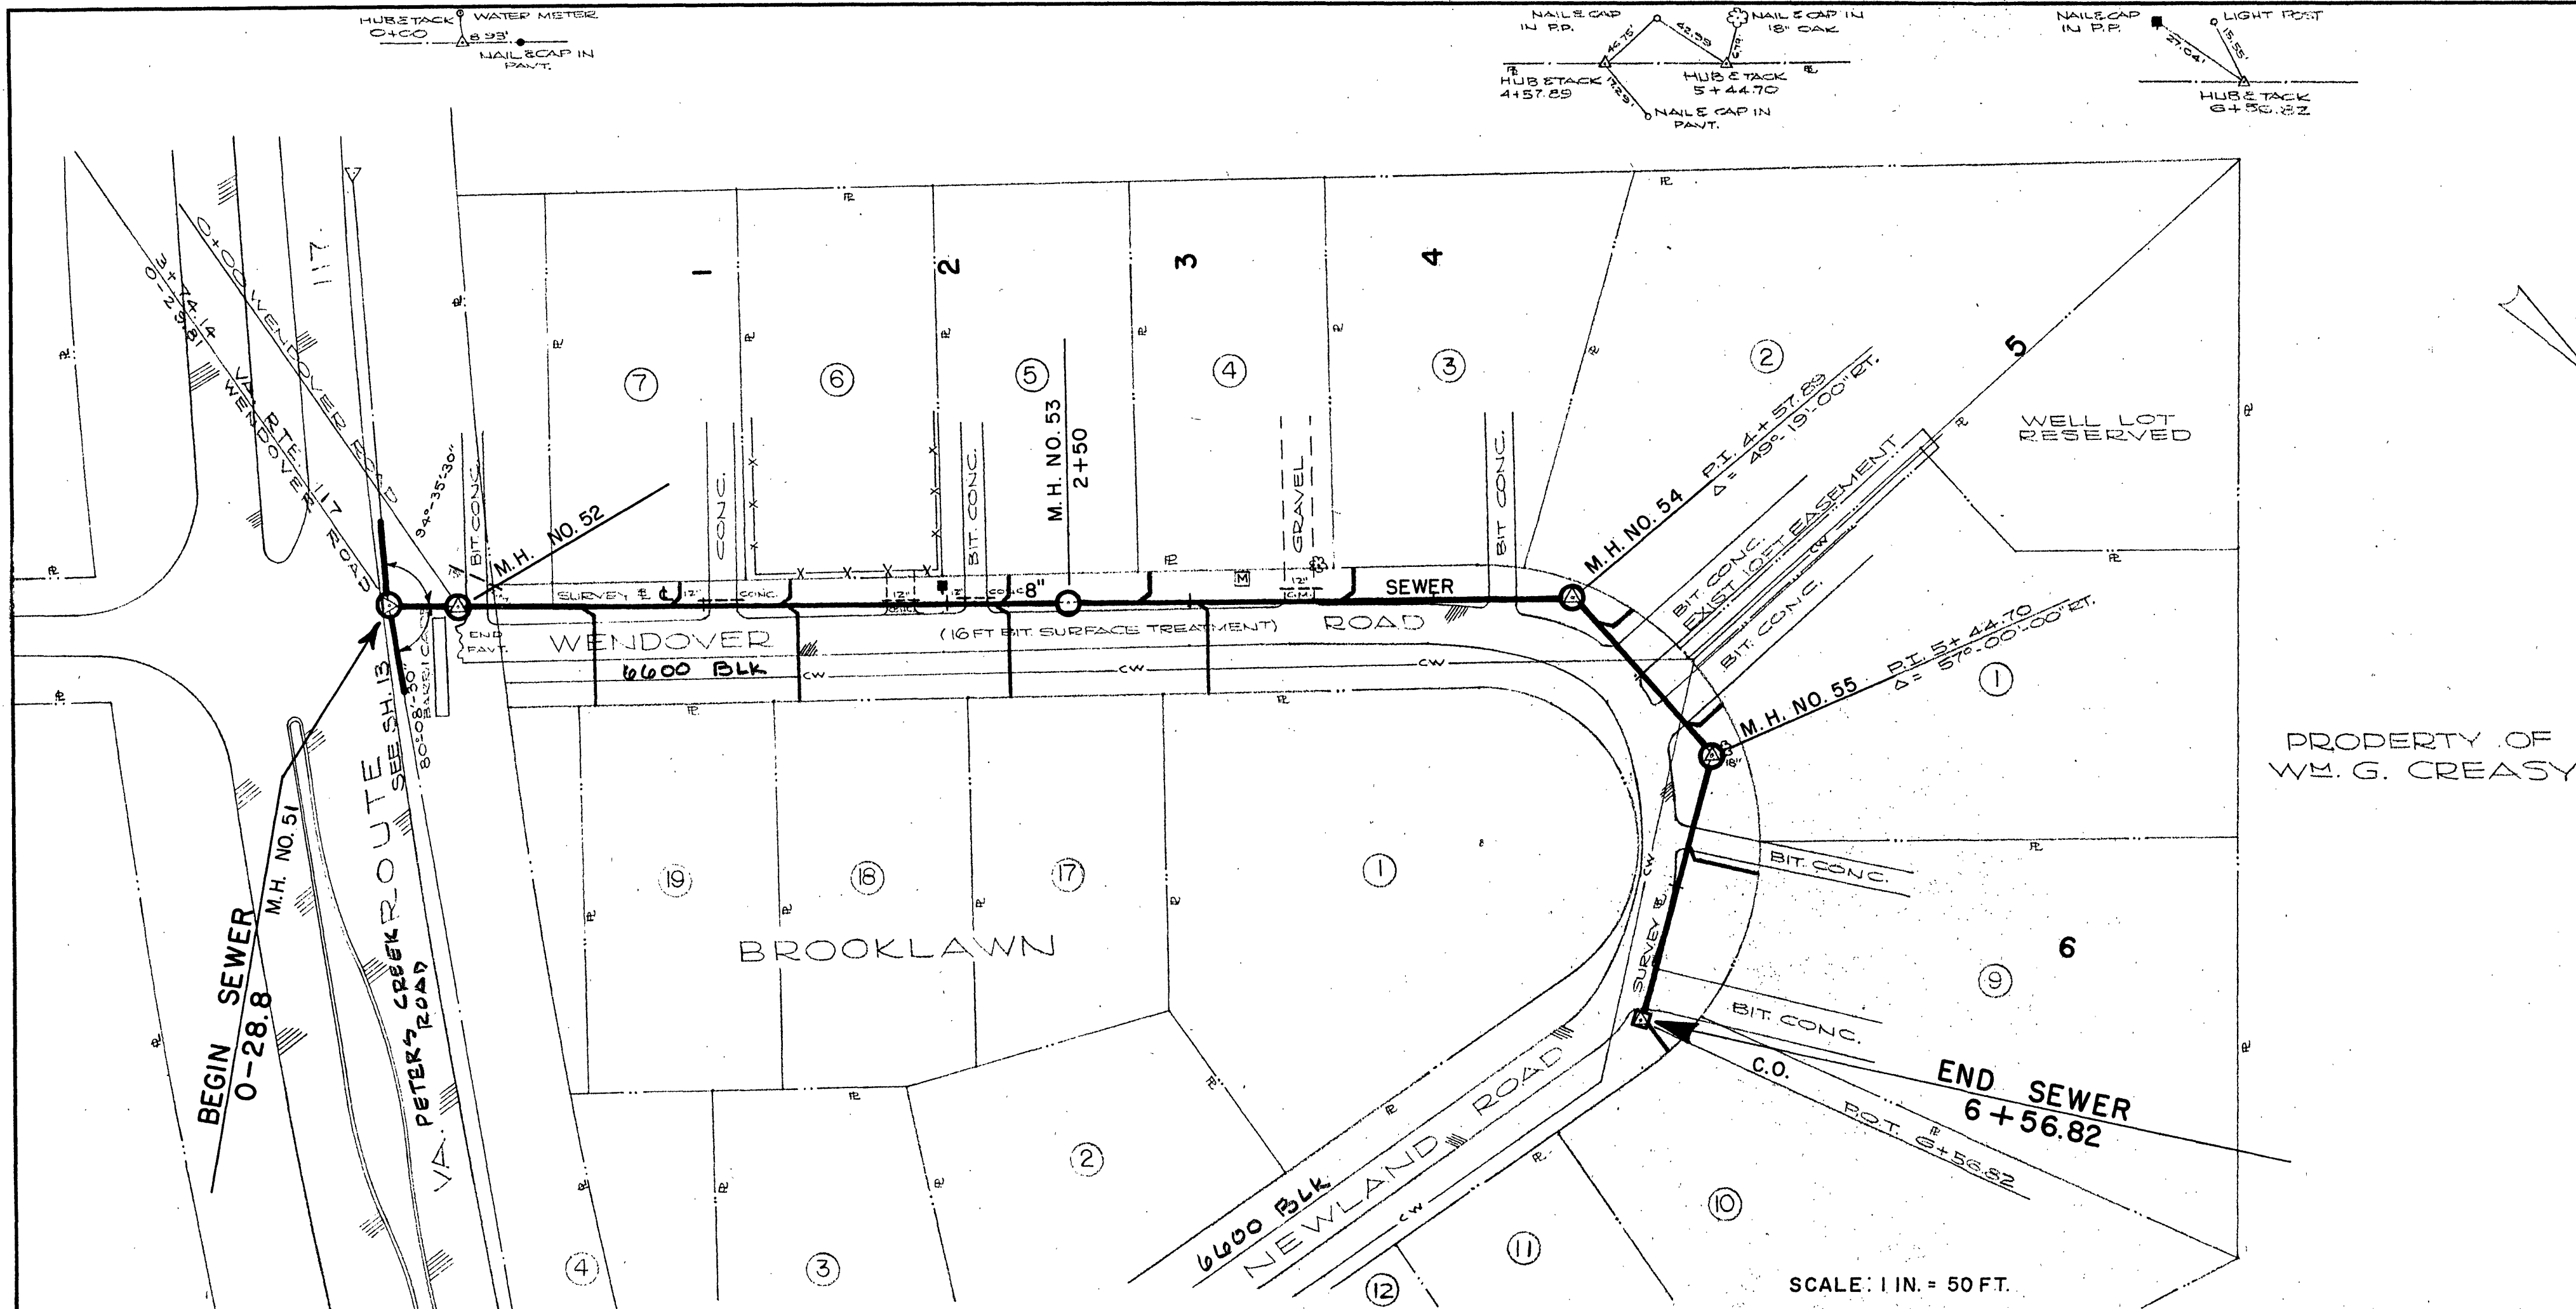

ROANOKE COUNTY SANITATION AUTHORITY		
ROANOKE COUNTY, VIRGINIA		
SANITARY	SEWERAGE	SYSTEM
PROJECT NO. 64-4		
WENDOVER ROAD		
STA. 0+28.8 TO 6+56.82		
DESIGNED: W.E.C.	LANGLEY AND McDONALD	SCALE: AS SHOWN
PLOTTED: G.E.R.	CONSULTING ENGINEERS	DATE: AUG. 15, 1964
DRAWN: G.E.R.	NORFOLK, VA.	SHEET: 14 OF 17
CHECKED: W.C.O.		DWG. NO: 6161148