



PLANS
 SHEET NO. 1
 DATE 12-19-62
 BY T. P. PARKER, S.C.E.
 CHECKED BY J. S. JAMESON
 TITLE CARVINS MEADOW EXTENSION

PROFILES
 SHEET NO. 1
 DATE 12-19-62
 BY T. P. PARKER, S.C.E.
 CHECKED BY J. S. JAMESON
 TITLE CARVINS MEADOW EXTENSION

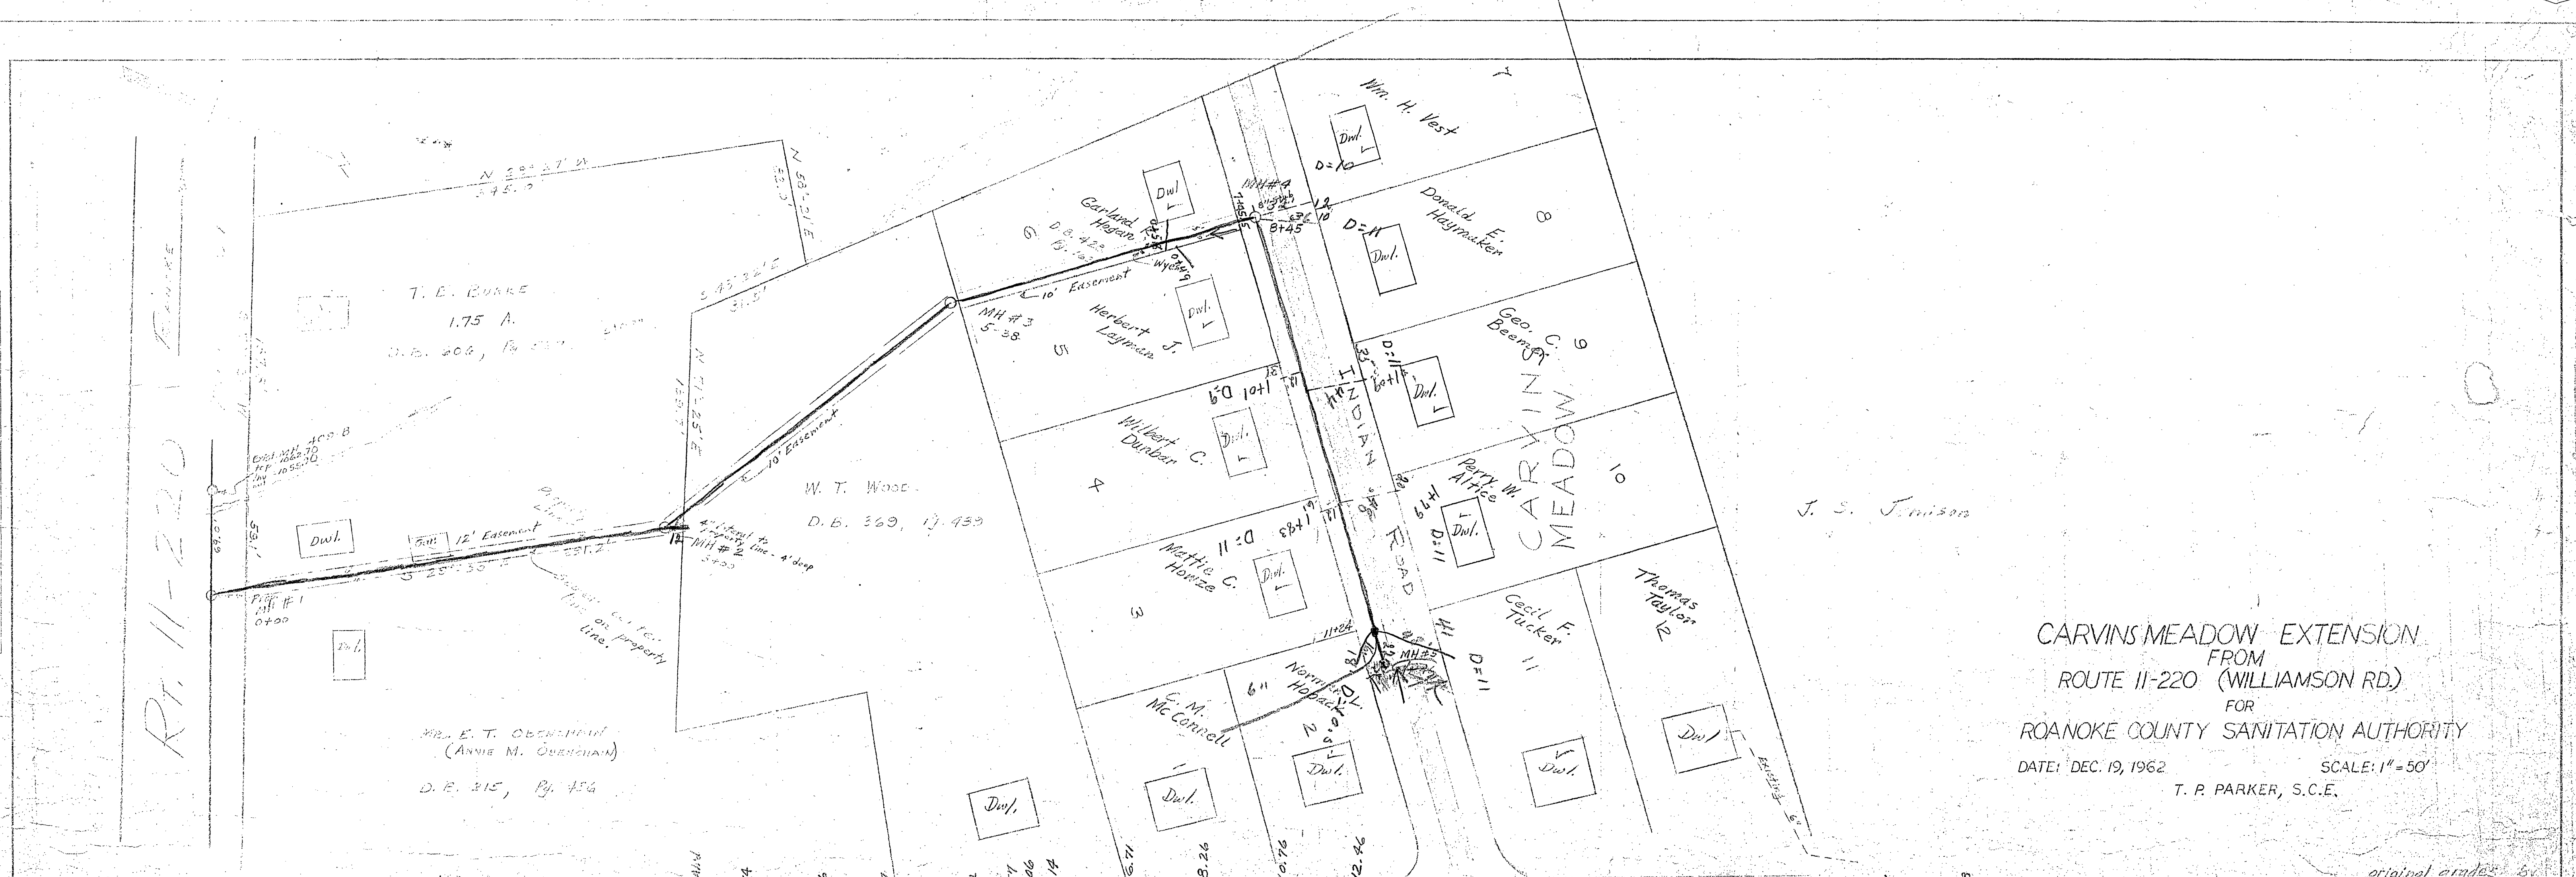

CARVINS MEADOW EXTENSION
 FROM
 ROUTE 11-220 (WILLIAMSON RD.)
 FOR
 ROANOKE COUNTY SANITATION AUTHORITY
 DATE: DEC. 19, 1962
 SCALE: 1" = 50'
 T. P. PARKER, S.C.E.

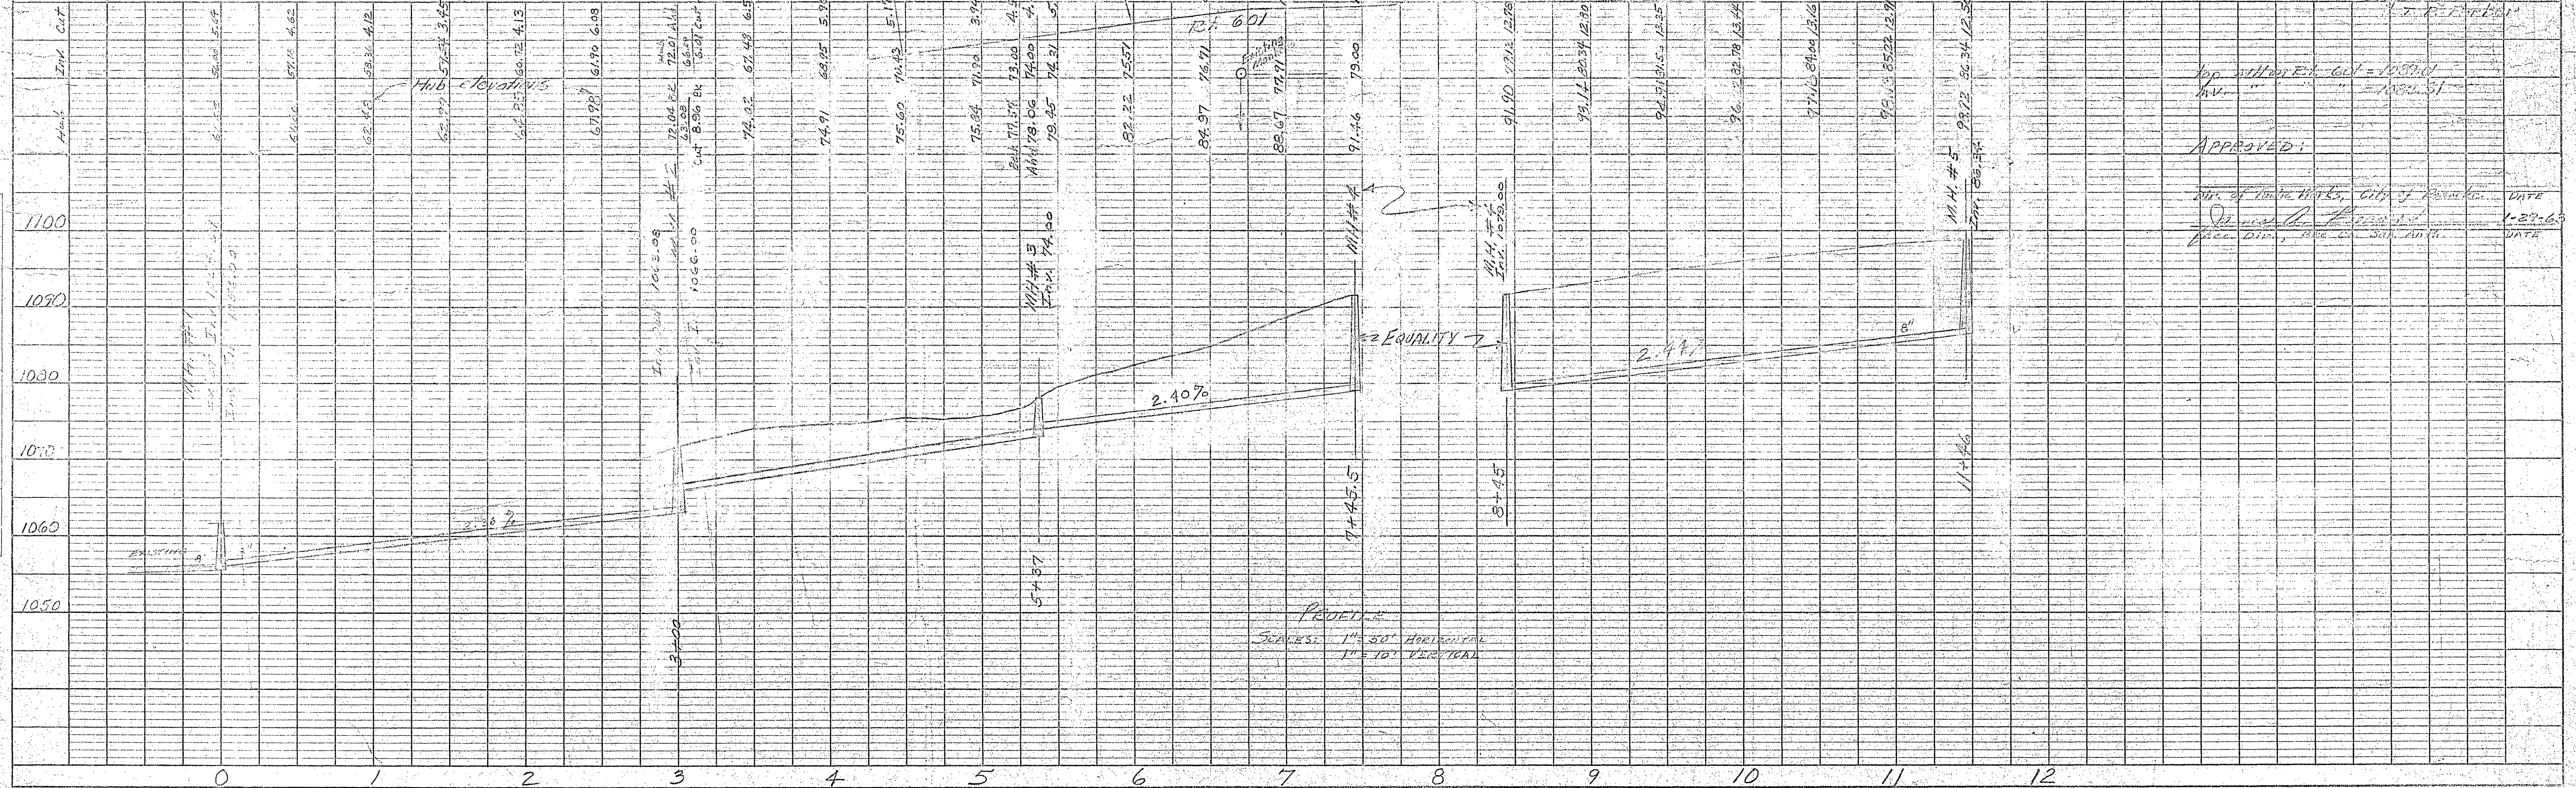

APPROVED:
 J. S. JAMESON
 DATE 1-27-63
 TITLE CARVINS MEADOW EXTENSION