


PLAN
DATE: 11/1/1916
BY: J. H. B. & R. E. S.
NOTE BOOK: 150-111111
No. 1
ST. OF WAY CHECKED

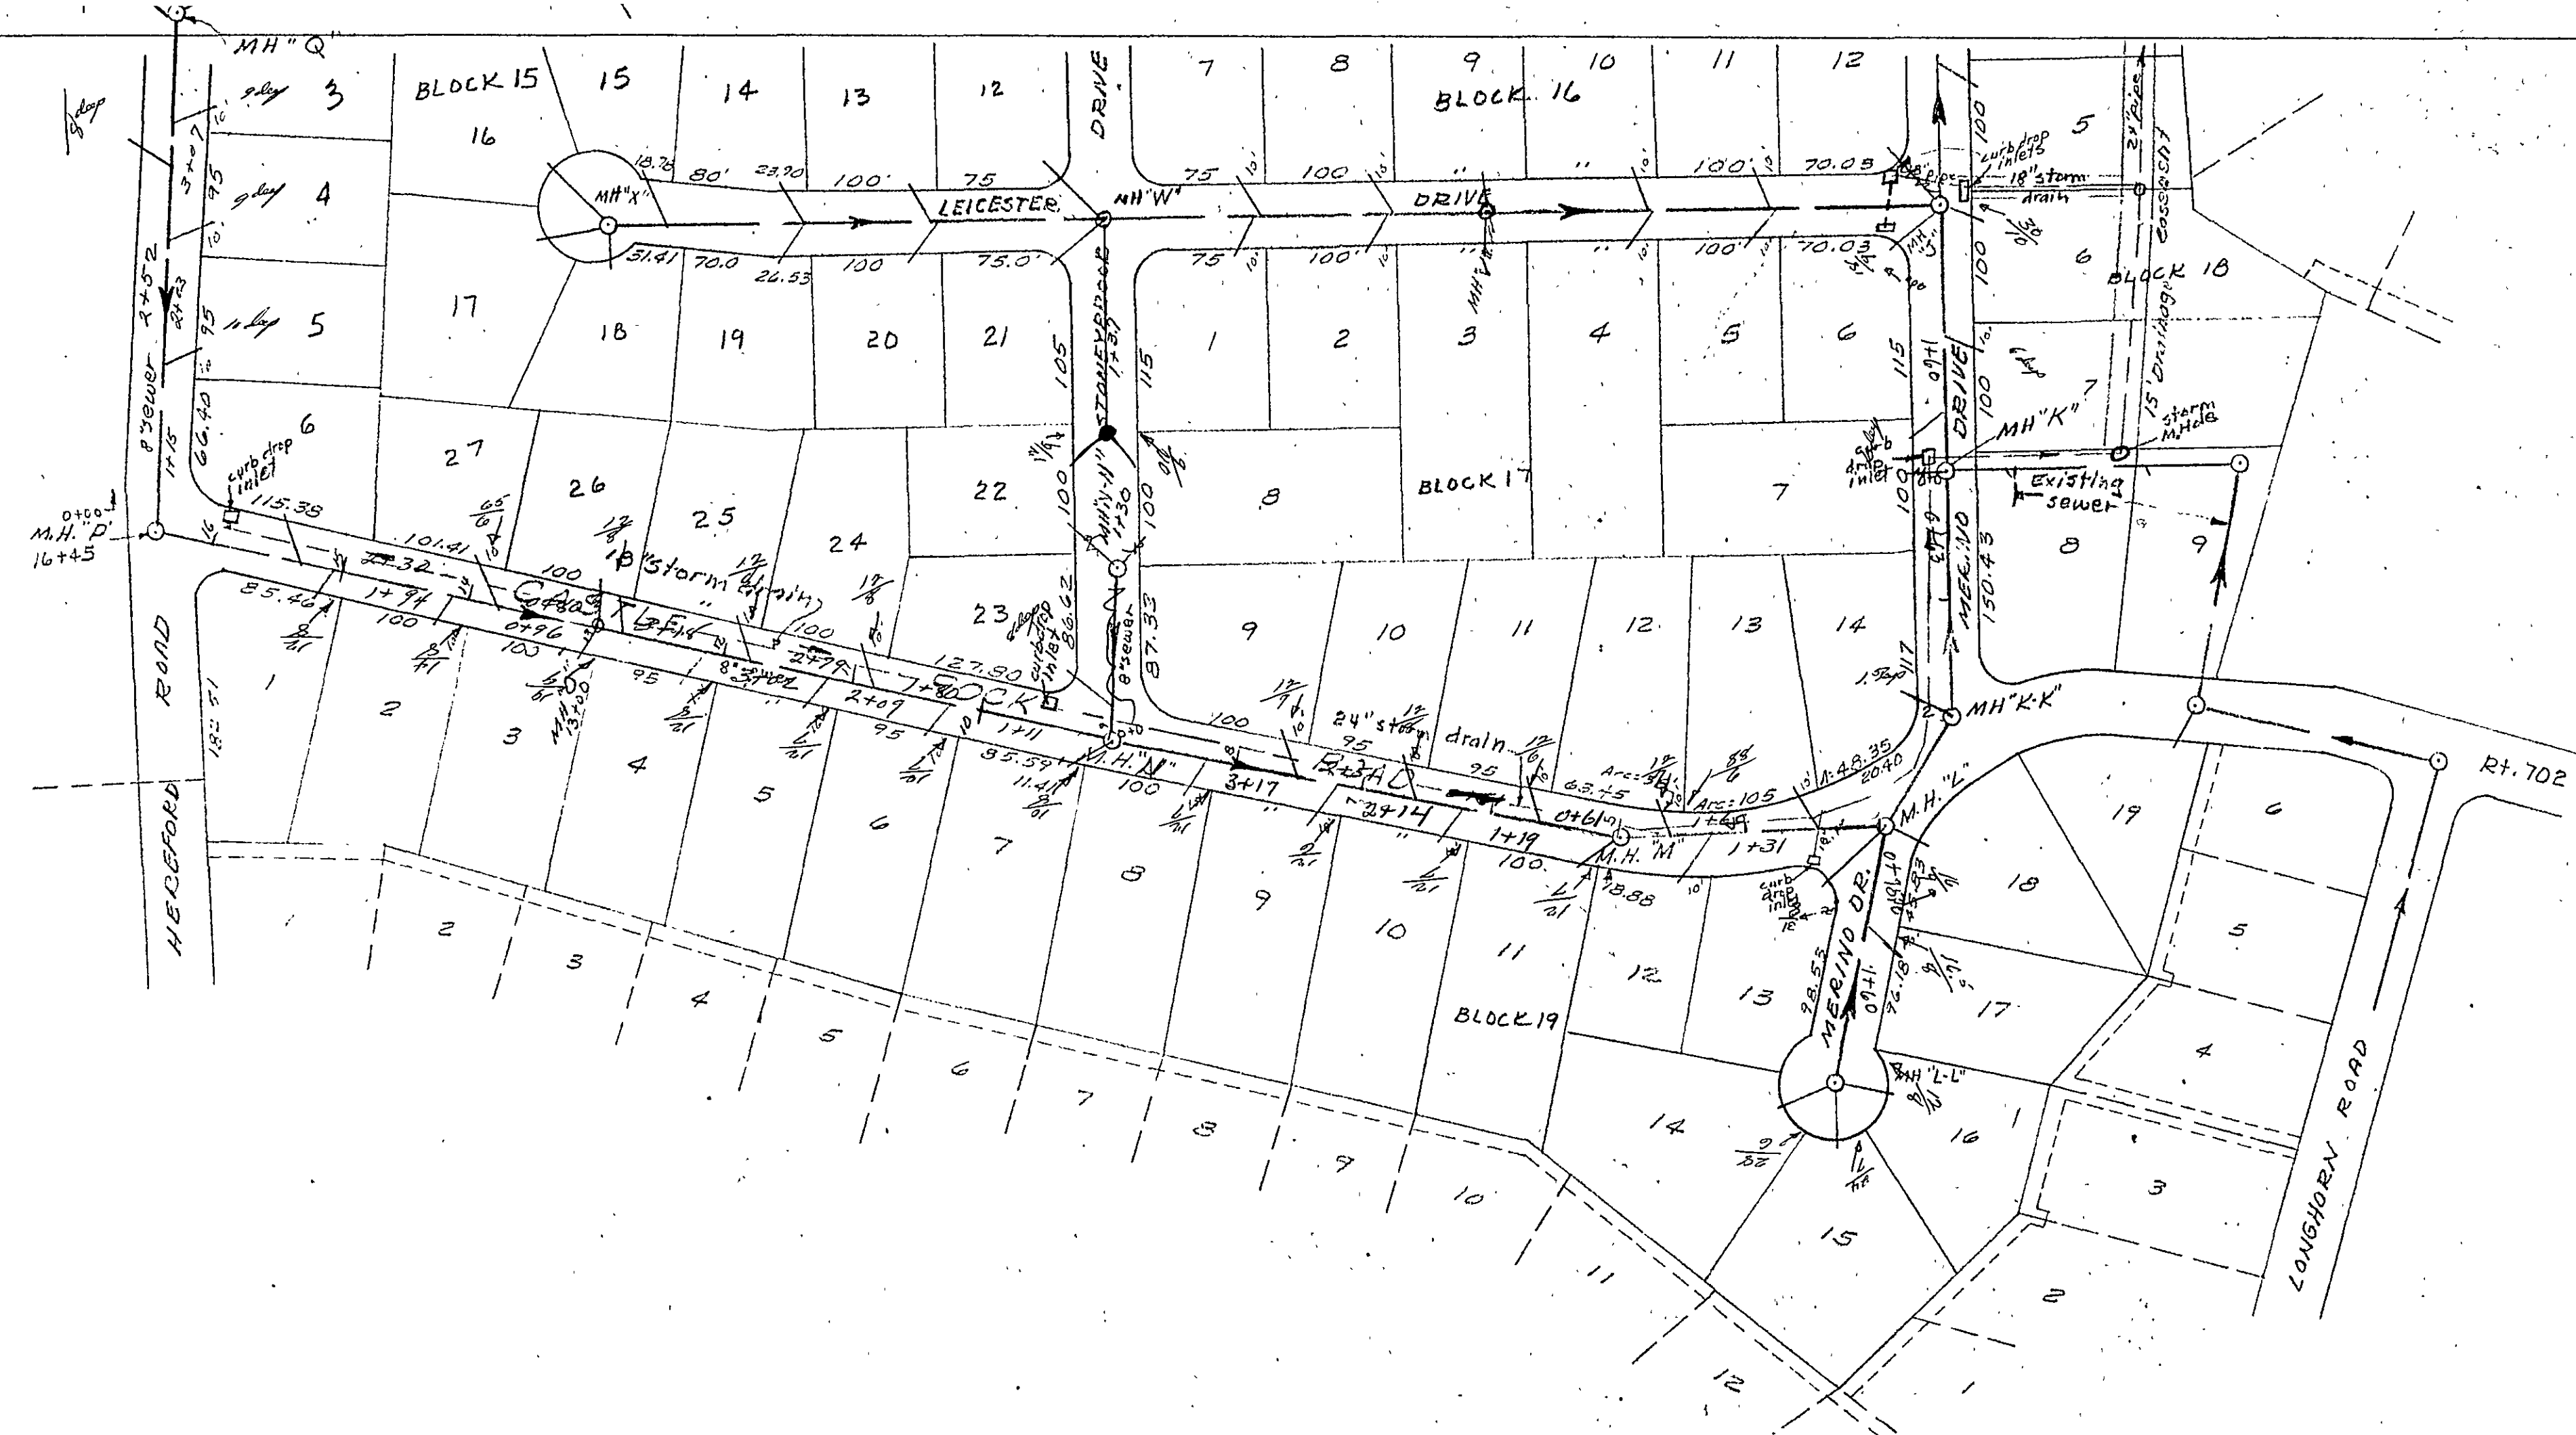

PROFILE
DATE: 11/1/1916
BY: J. H. B. & R. E. S.
NOTE BOOK: 150-111111
No. 1
STRUCTURE NOTATIONS CHECKED

