


PLAN
SURVEYED BY
NOTED BOOK NO.
NOTE: CHECKED BY
BY WAY CHECKED BY

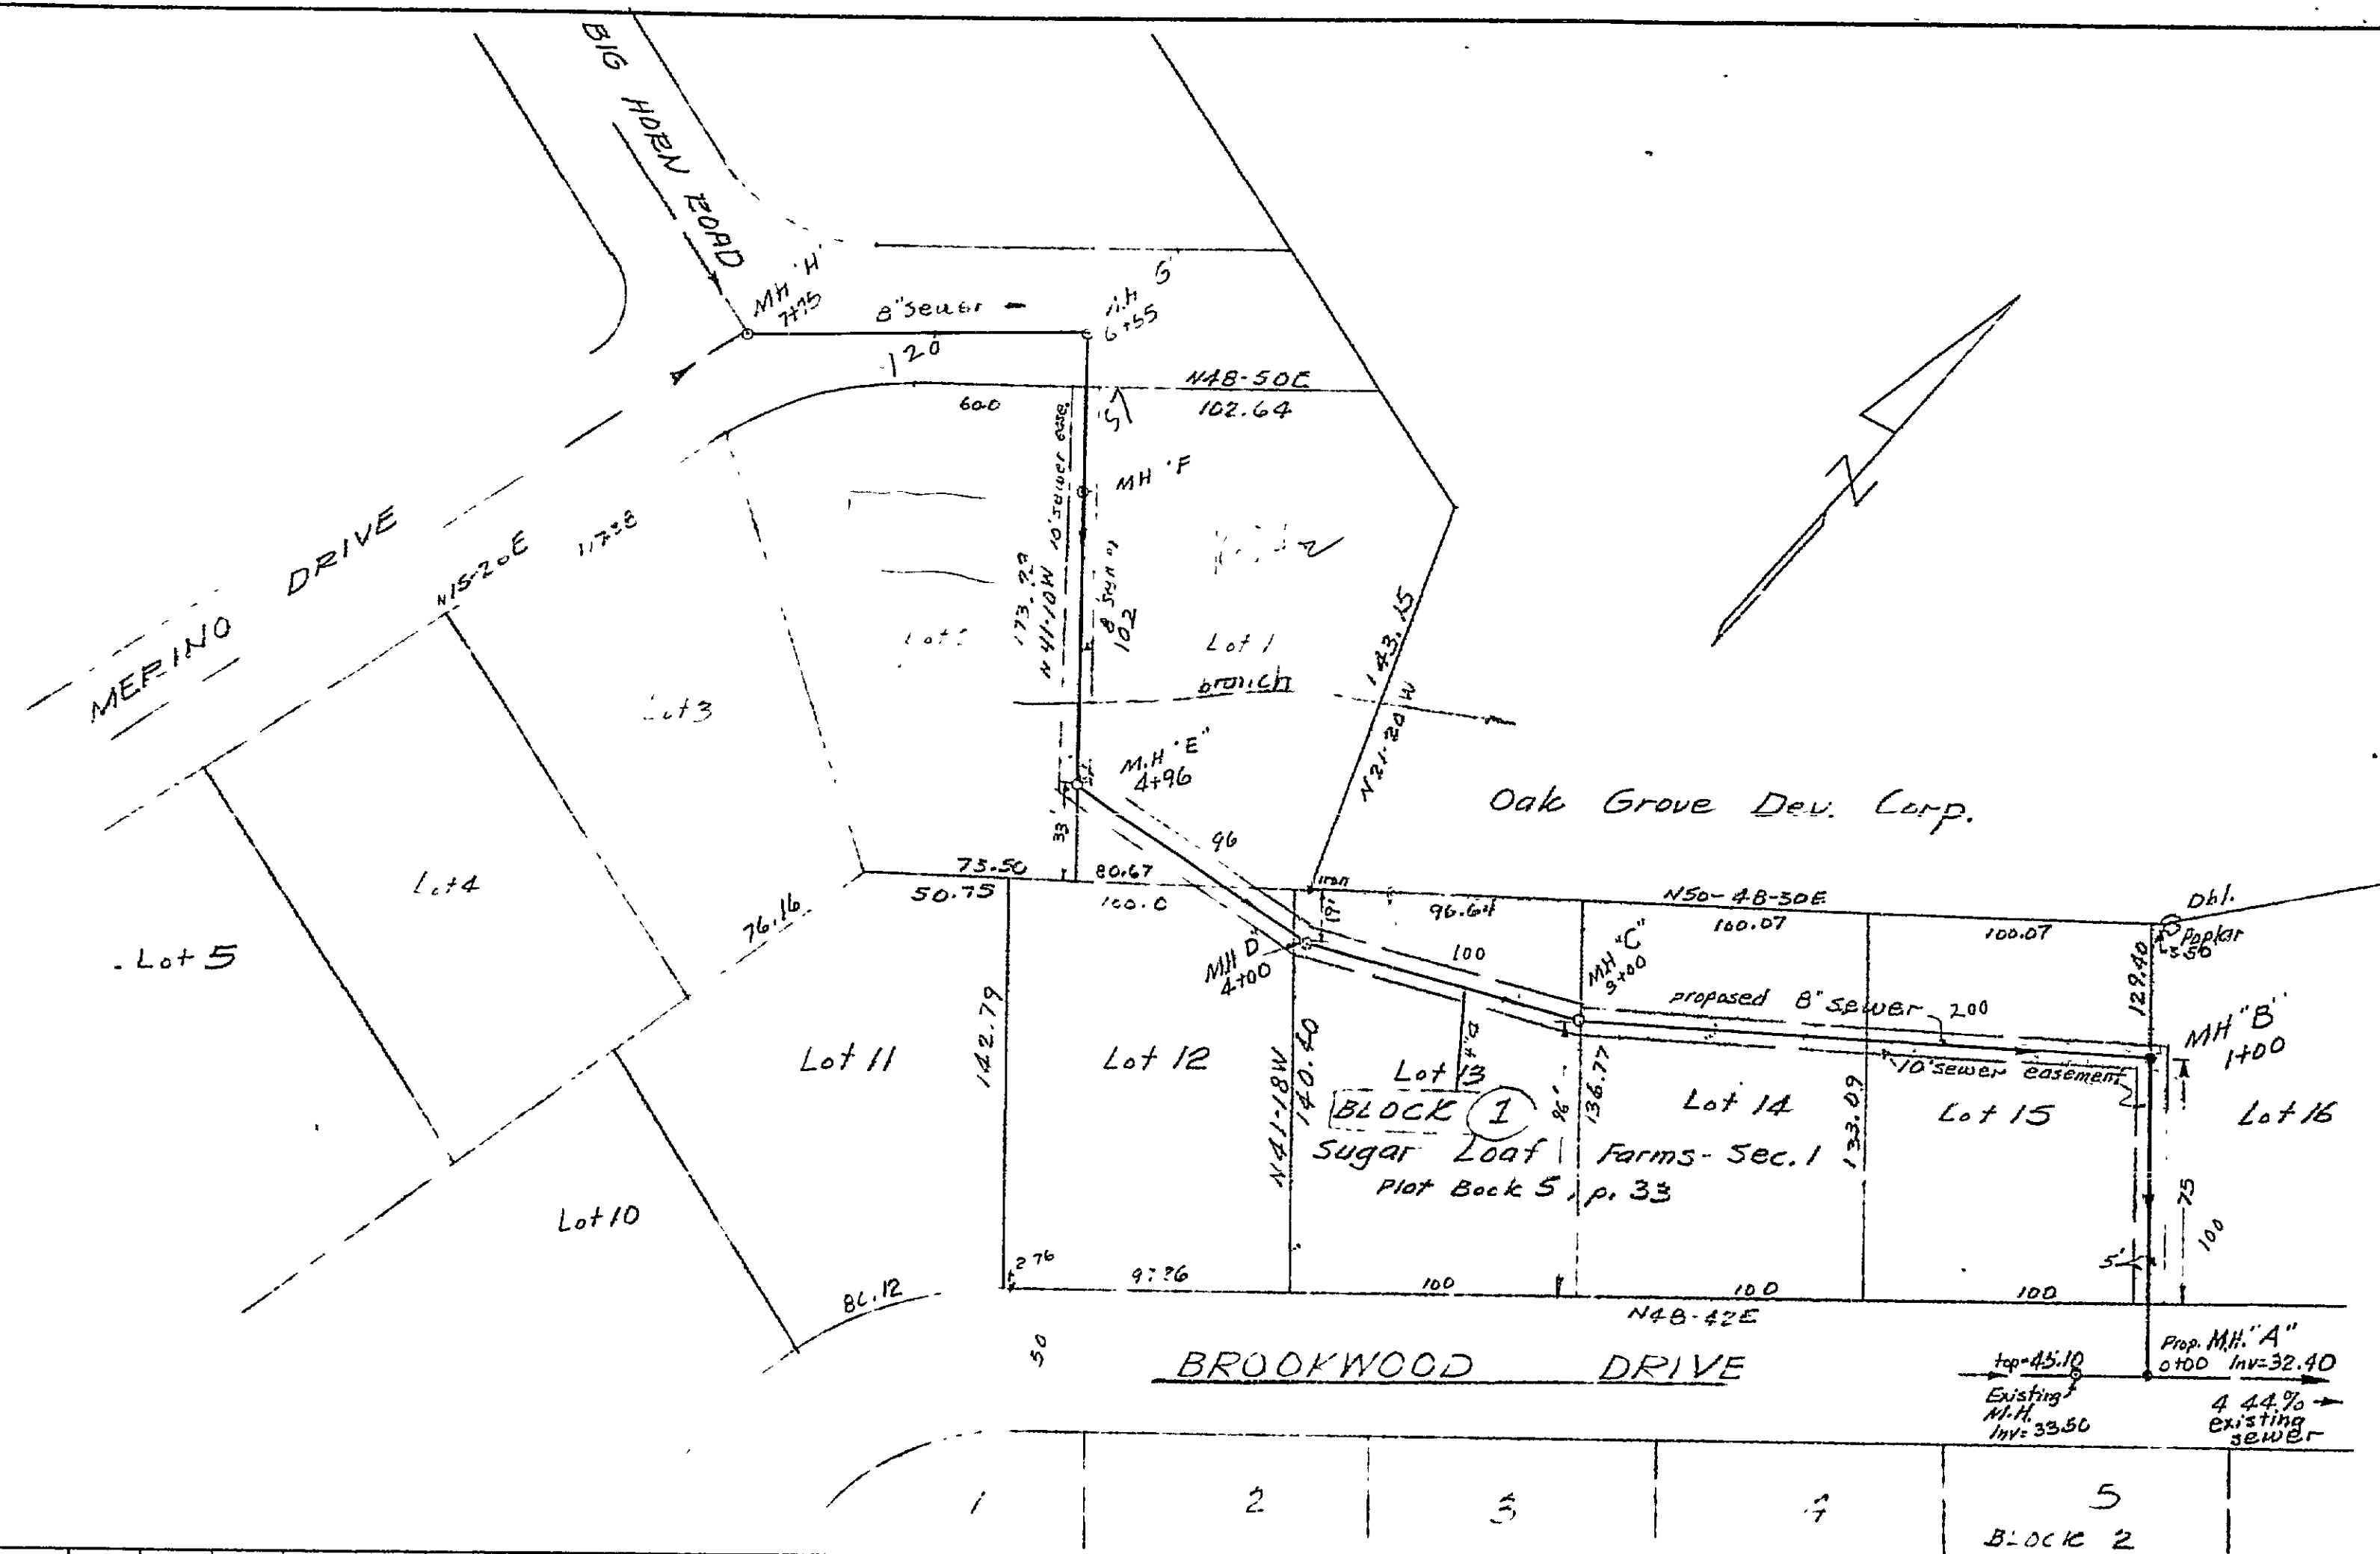

Plan & Profile of proposed sewer through Sugar-Loaf Farms

100
200
100
96
102
57
120
775
8

PROFILE
SURVEYED BY
NOTED BOOK NO.
NOTE: CHECKED BY
BY WAY CHECKED BY

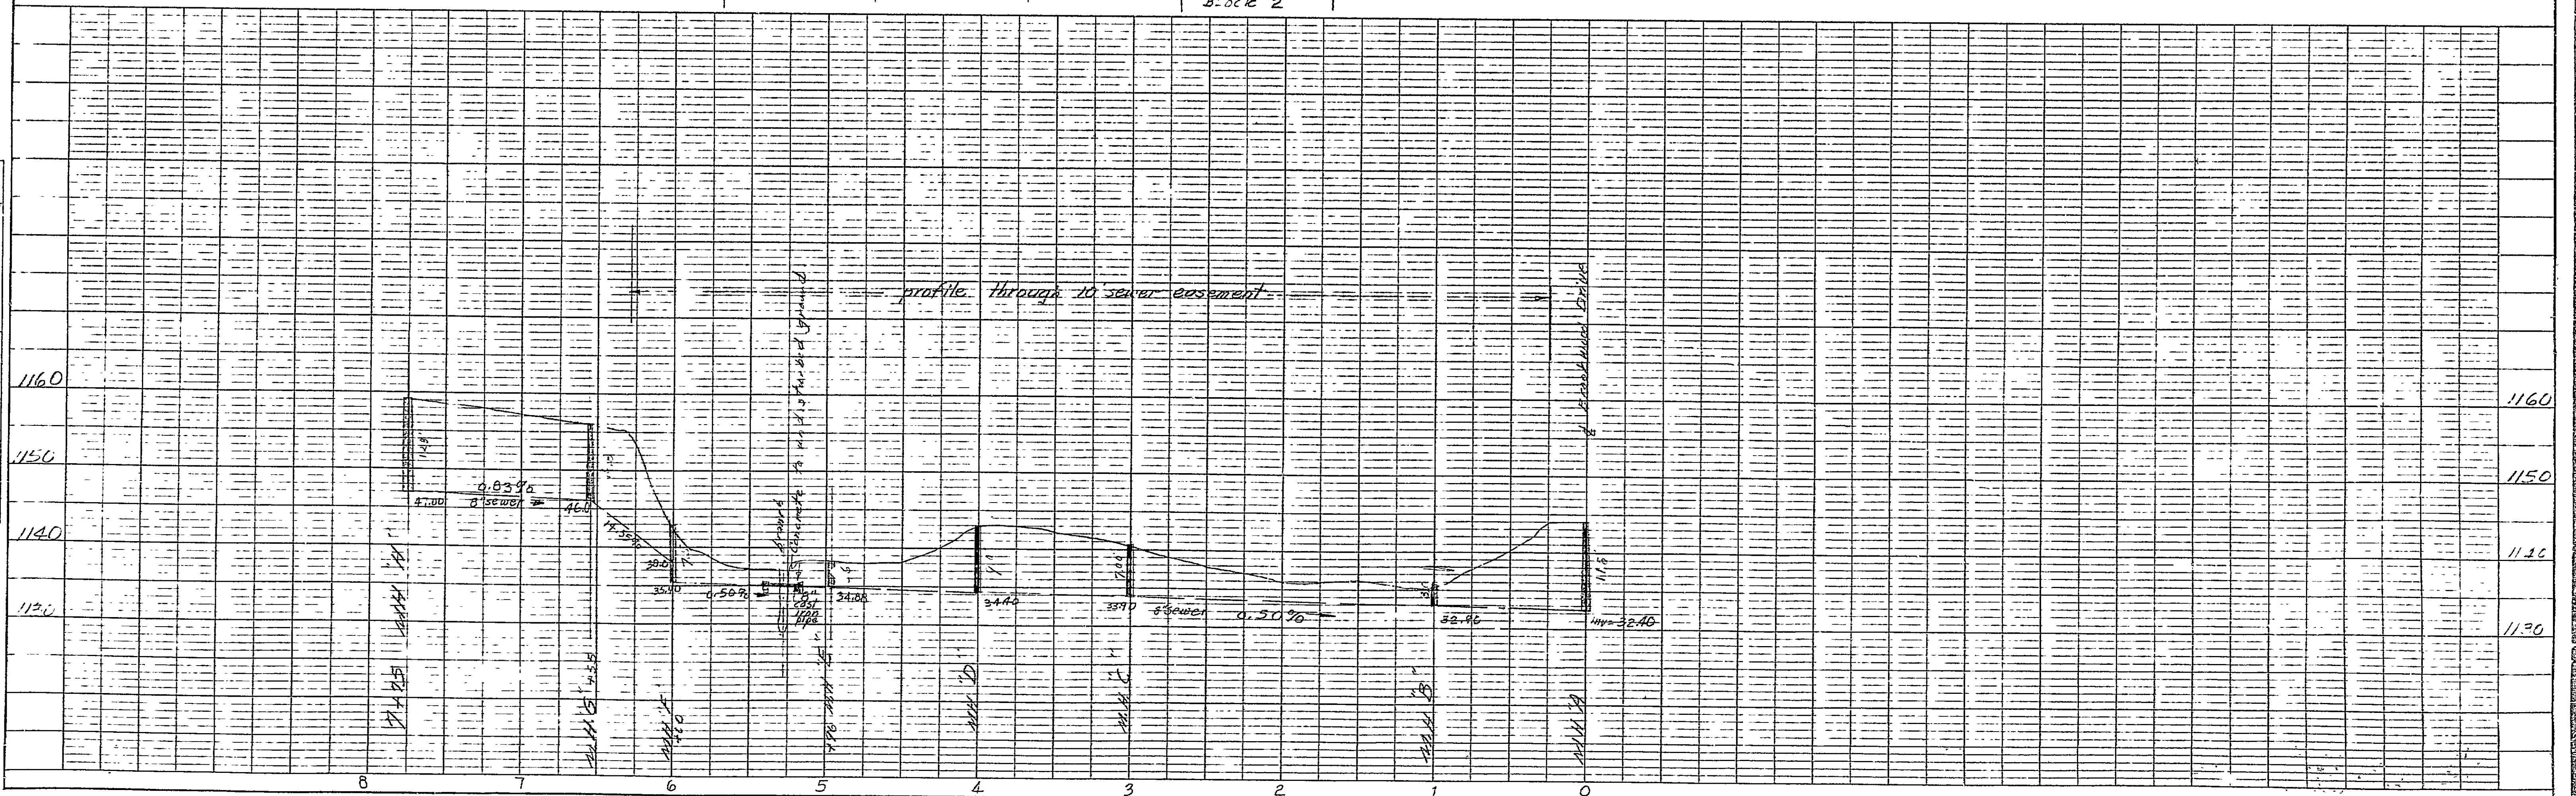


PLATE 1, PLAN-PROFILE

RC-3276

