
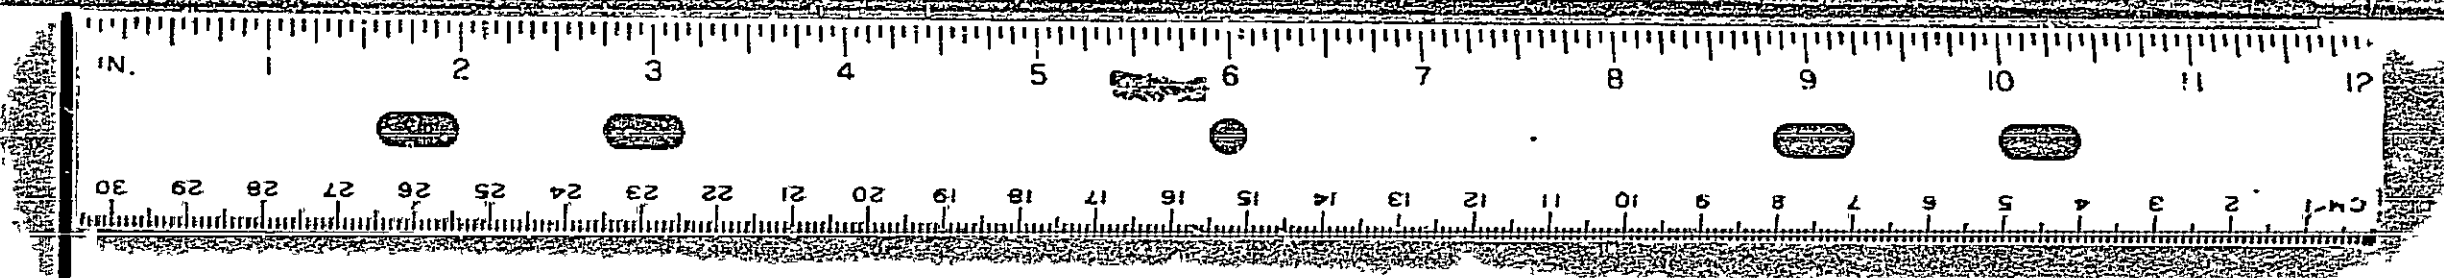


PLAN

PROFILE

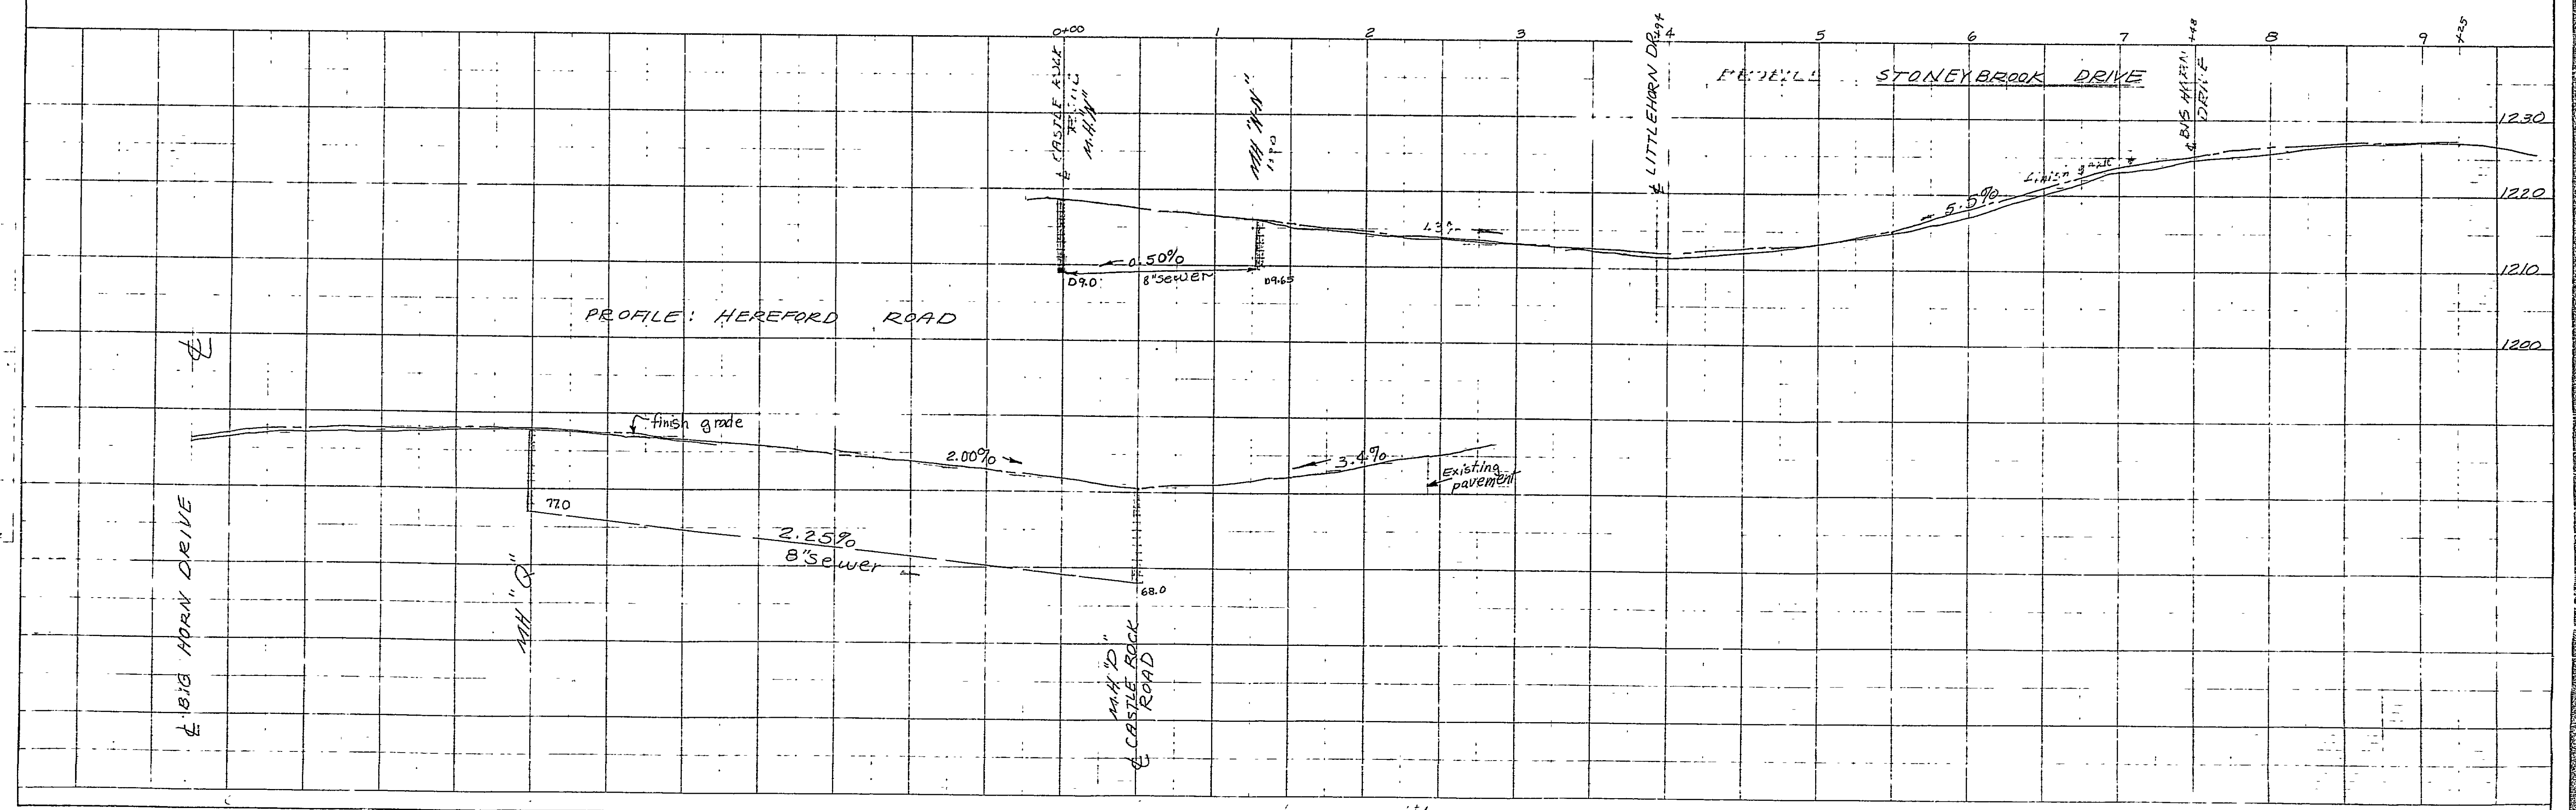

RC-3278